


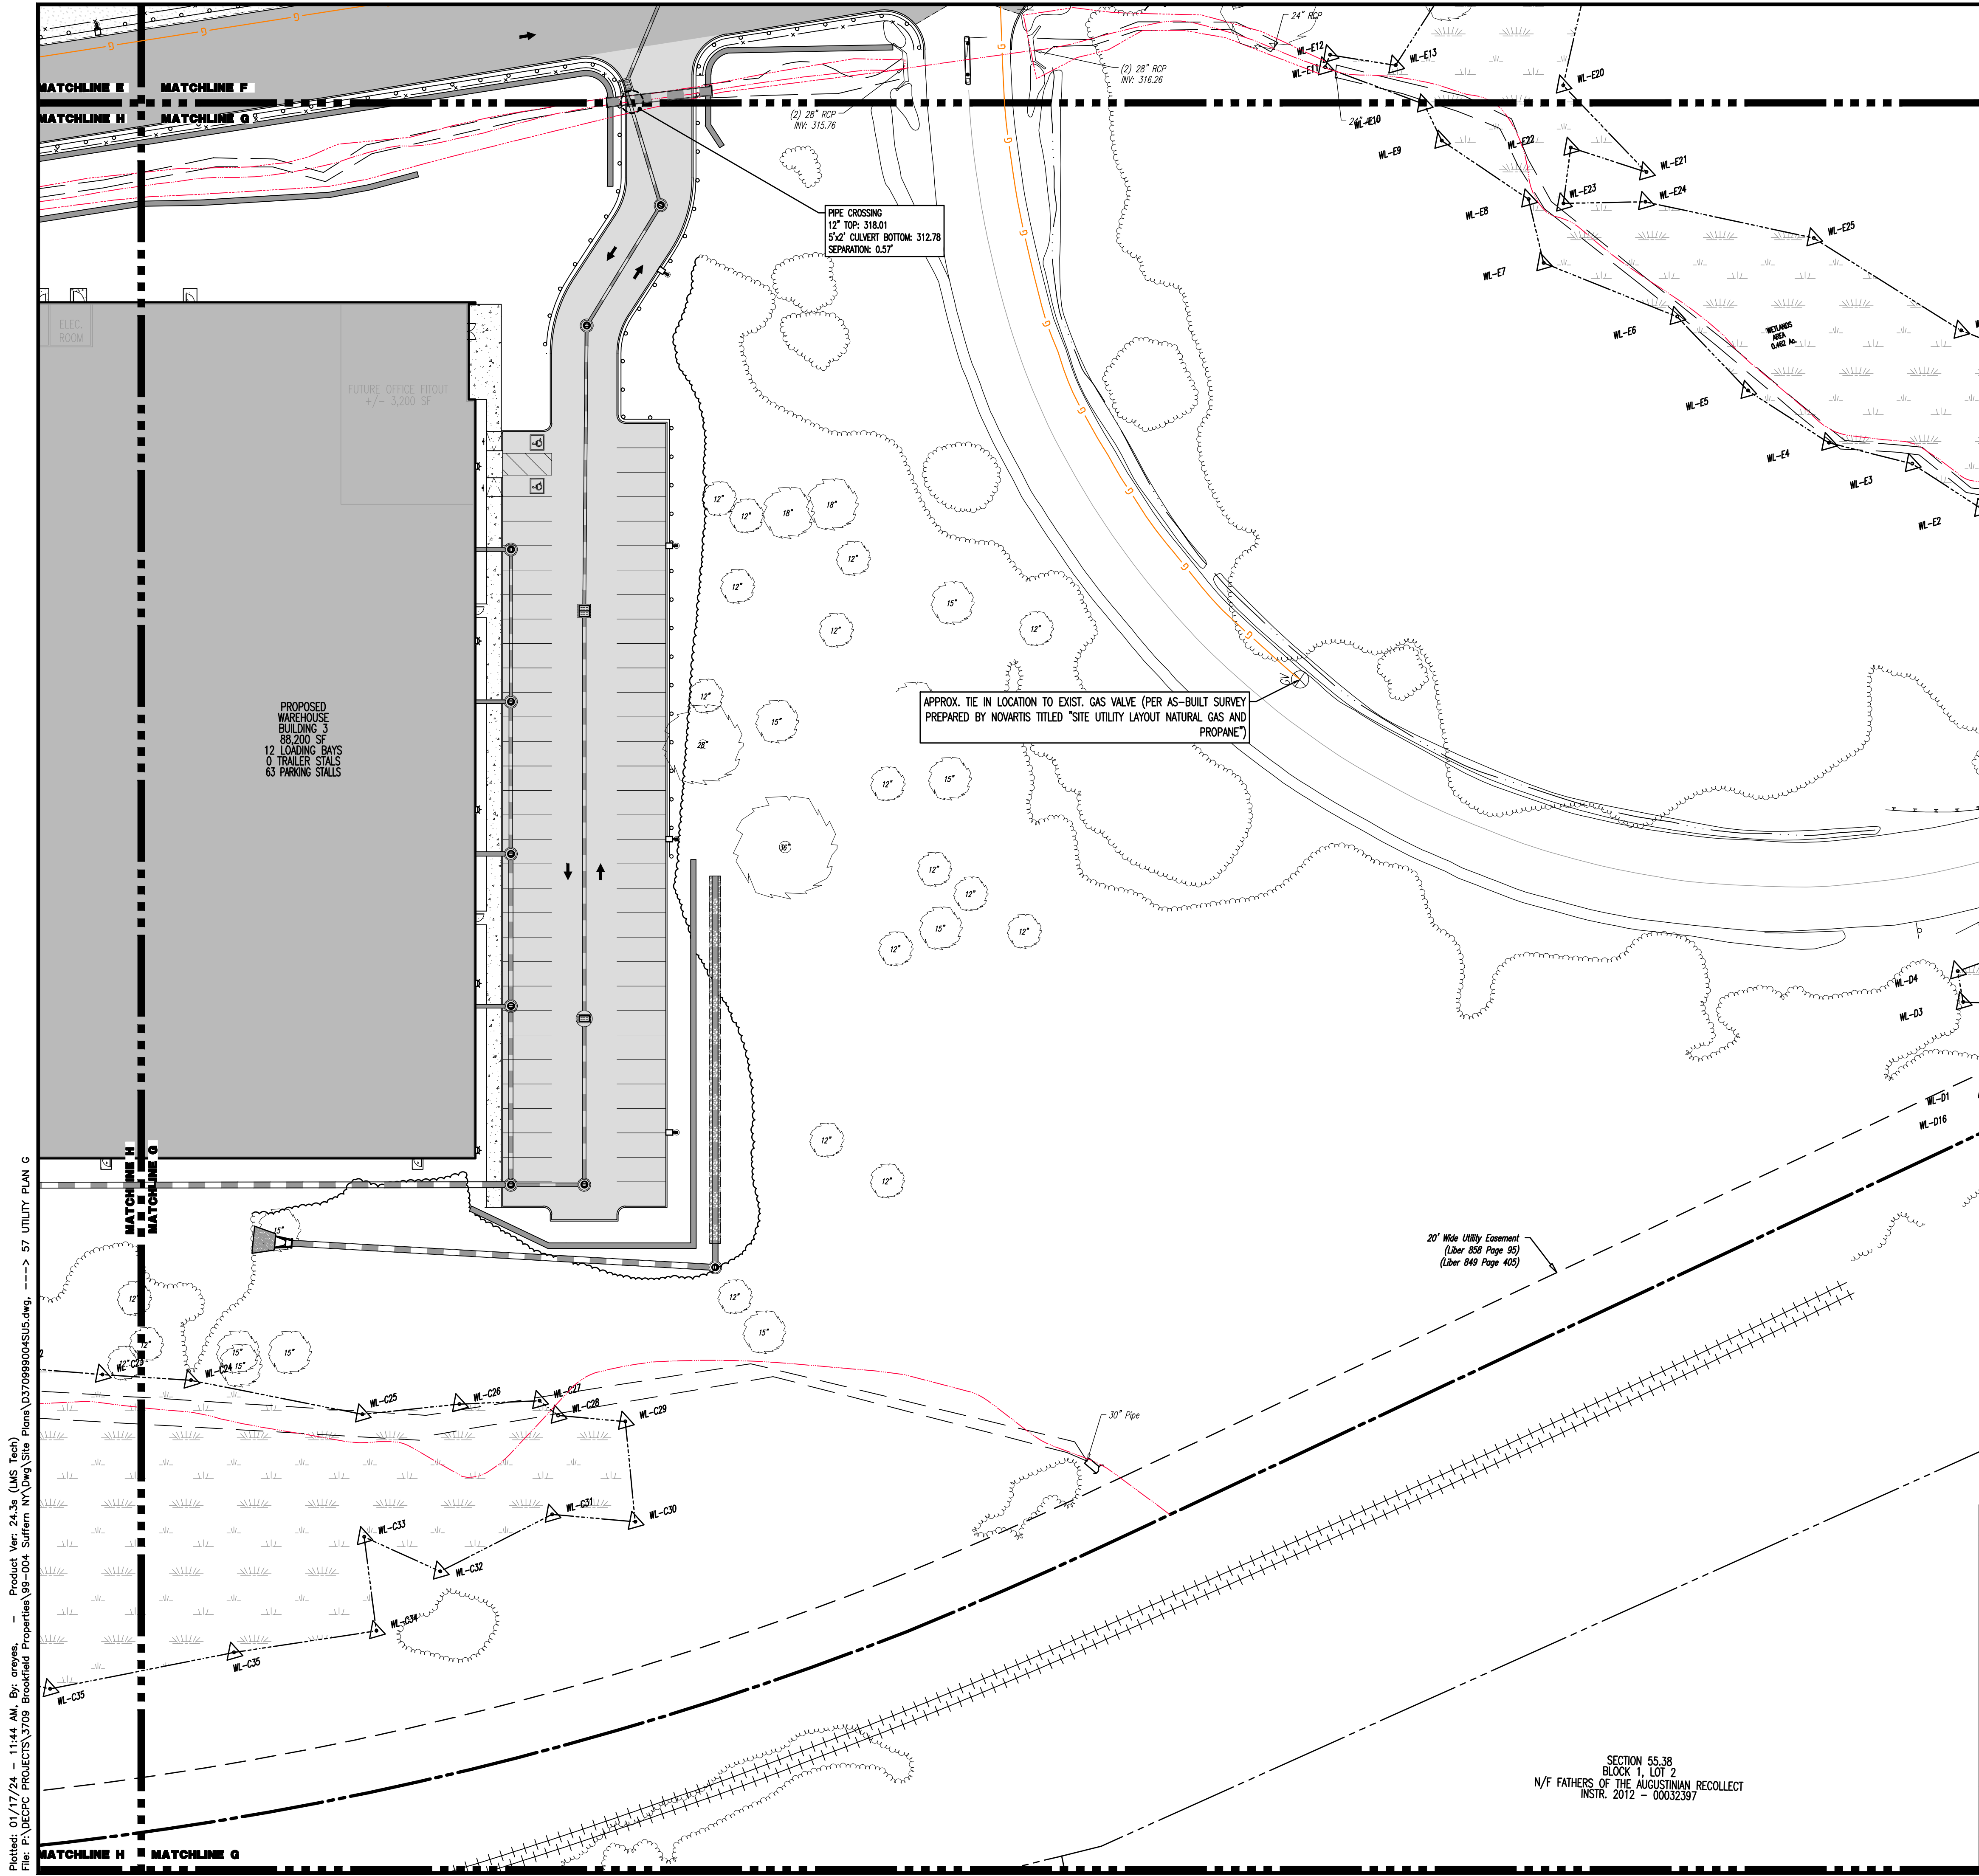

PAVEMENT LEGEND

- PROPOSED STANDARD PAVEMENT
- PROPOSED HEAVY DUTY PAVEMENT
- PROPOSED STANDARD CONCRETE
- PROPOSED HEAVY DUTY CONCRETE

KEY MAP

GRADING/UTILITY GRAPHIC LEGEND

PROPERTY LINE (PARCEL IN QUESTION)
OFF-SITE PROPERTY LINES

EXIST. CABLE LINE
EXIST. ELECTRIC LINE
EXIST. FIBER OPTIC LINE
EXIST. GAS LINE
EXIST. OVERHEAD WIRES
EXIST. TELEPHONE LINE
EXIST. UNDERGROUND ELEC./TELE. SERVICE (NO. & SIZE OF CONDUITS NOT DEFINED)
EXIST. WATER LINE
EXIST. SANITARY SEWER LINE
EXIST. STORM DRAIN LINE
EXIST. MINOR CONTOUR & ELEVATION
EXIST. MAJOR CONTOUR & ELEVATION
EXIST. MONITORING WELL

APPROX. TEST PIT LOCATION
EXIST. SPOT ELEVATIONS
EXIST. GUTTER ELEV.
EXIST. TOP OF CURB ELEV.
EXIST. FINISH FLOOR ELEV.
EXIST. GARAGE FLOOR ELEV.
EXIST. FIRE HYDRANT
EXIST. WATER VALVE
EXIST. GAS VALVE
EXIST. GAS METER
EXIST. ELECTRIC METER
EXIST. ELECTRIC BOX
EXIST. CLEAN OUT
EXIST. WELL
EXIST. WATER SHUT OFF VALVE
EXIST. TELEPHONE BOX
EXIST. CABLE TV BOX
EXIST. UTILITY POLE
EXIST. GUY WIRE
EXIST. LIGHT POLE
EXIST. BUILDING LIGHT
EXIST. SHOE BOX LIGHT
EXIST. COBRA LIGHT POLE
EXIST. TRAFFIC SIGNAL POLE
EXIST. MANHOLE
EXIST. "A" INLET
EXIST. "B" INLET
EXIST. "C" INLET
EXIST. YARD INLET
EXIST. FLARED END SECTION
EXIST. HEADWALL


PROP. CABLE LINE
PROP. ELECTRIC LINE
PROP. FIBER OPTIC LINE
PROP. GAS LINE
PROP. OVERHEAD WIRES
PROP. TELEPHONE LINE
PROP. UNDERGROUND ELEC./TELE. SERVICE (NO. & SIZE OF CONDUITS NOT DEFINED)
PROP. WATER LINE
PROP. SANITARY SEWER LINE
PROP. STORM DRAIN LINE
PROP. FINISH GRADE CONTOUR & ELEVATION

GC: 000.00
TC: 000.00
FF: 000.00
TW: 000.00
GL: 000.00
TC: 000.00
GH: 000.00
GL: 000.00

PROP. GRADE SPOT ELEV.
PROP. TOP OF CURB & FINISHED GRADE ELEV.
PROP. FINISHED FLOOR ELEV.
PROP. TOP OF WALL & FINISHED GRADE @ LOW SIDE OF WALL (ACTUAL BOTTOM OF WALL FOOTING TO BE ESTABLISHED BY WALL DESIGNER)
PROP. TOP OF EXTENDED CURB (SH) FINISHED GRADE @ HIGH SIDE OF EXTENDED CURB & (CL) FINISHED GRADE @ LOW SIDE OF EXTENDED CURB

PROP. DIRECTION OF DRAINAGE FLOW ARROW
PROP. WATER VALVE
PROP. GAS VALVE
PROP. STORM CLEANOUT
PROP. SANITARY CLEANOUT
PROP. AREA LIGHT
PROP. OUTLET CONTROL STRUCTURE
PROP. DRAINAGE MANHOLE
PROP. SANITARY SEWER MANHOLE
PROP. "A" INLET
PROP. "B" INLET
PROP. "C" INLET
PROP. YARD INLET
PROP. FLARED END SECTION
PROP. HEADWALL

SEE SHEET 03 OF 132 FOR UTILITY PLAN NOTES

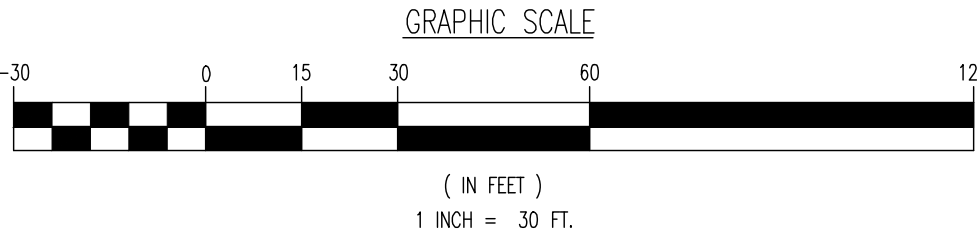

THIS PLAN SET IS FOR PERMITTING PURPOSES ONLY AND MAY NOT BE USED FOR CONSTRUCTION

DYNAMIC ENGINEERING
LAND DEVELOPMENT CONSULTING • PERMITTING • GEOTECHNICAL • ENVIRONMENTAL • SURVEY • PLANNING & ZONING

1954 Main Street
Lake Como, NJ 07719
T: 732.974.0198
F: 732.974.3521
www.dynamiceng.com

PROJECT: **IV2. ROCKLAND LOGISTICS, LLC**
PROPOSED INDUSTRIAL PARK AT 25 OLD MILL ROAD
SECTION 55.22 BLOCK 1, LOT 1; SECTION 55.37, BLOCK 1, LOT 31
OLD MILL ROAD AND HEMION ROAD (CR 93)
VILLAGE OF SUFFERN, ROCKLAND COUNTY, NEW YORK

TITLE: **UTILITY PLAN G**

JOB No: 3709-99-004
DATE: 12/17/2021
DRAWN BY: CAM
DESIGNED BY: JMS
CHECKED BY: JMS
CHECKED BY: ZAK

ZACHARY A. KAMM
PROFESSIONAL ENGINEER
NEW YORK LICENSE No. 107071

JOSHUA M. SERNALD
PROFESSIONAL ENGINEER
NEW YORK LICENSE No. 106639

811
PROTECT YOURSELF
ALL STATES REQUIRE NOTIFICATION OF
CONCRETE, REBAR, OR ANY OTHER
PREPARED TO ORDER THE SERVICE
FOR STATE SPECIFIC DIRECT PHONE NUMBERS VISIT:
WWW.CALL811.COM

57
OF 132
Rev. # 5