
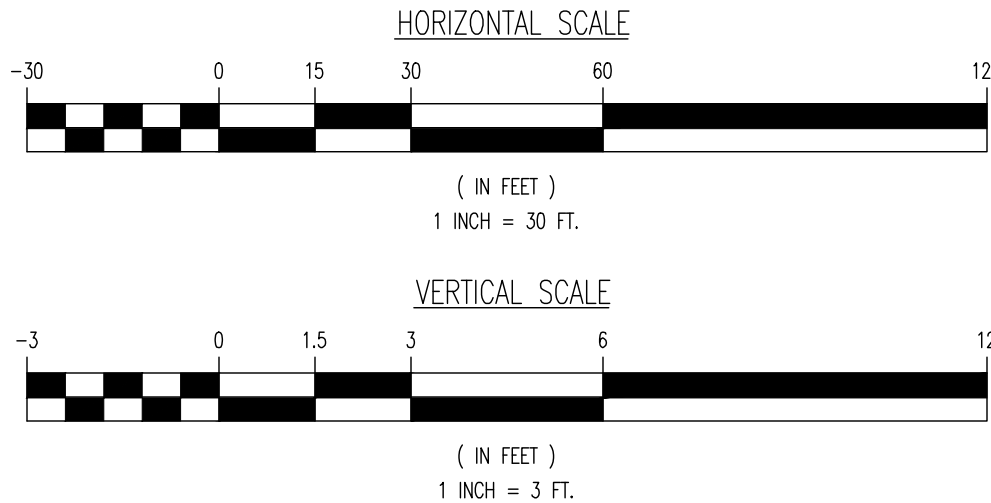
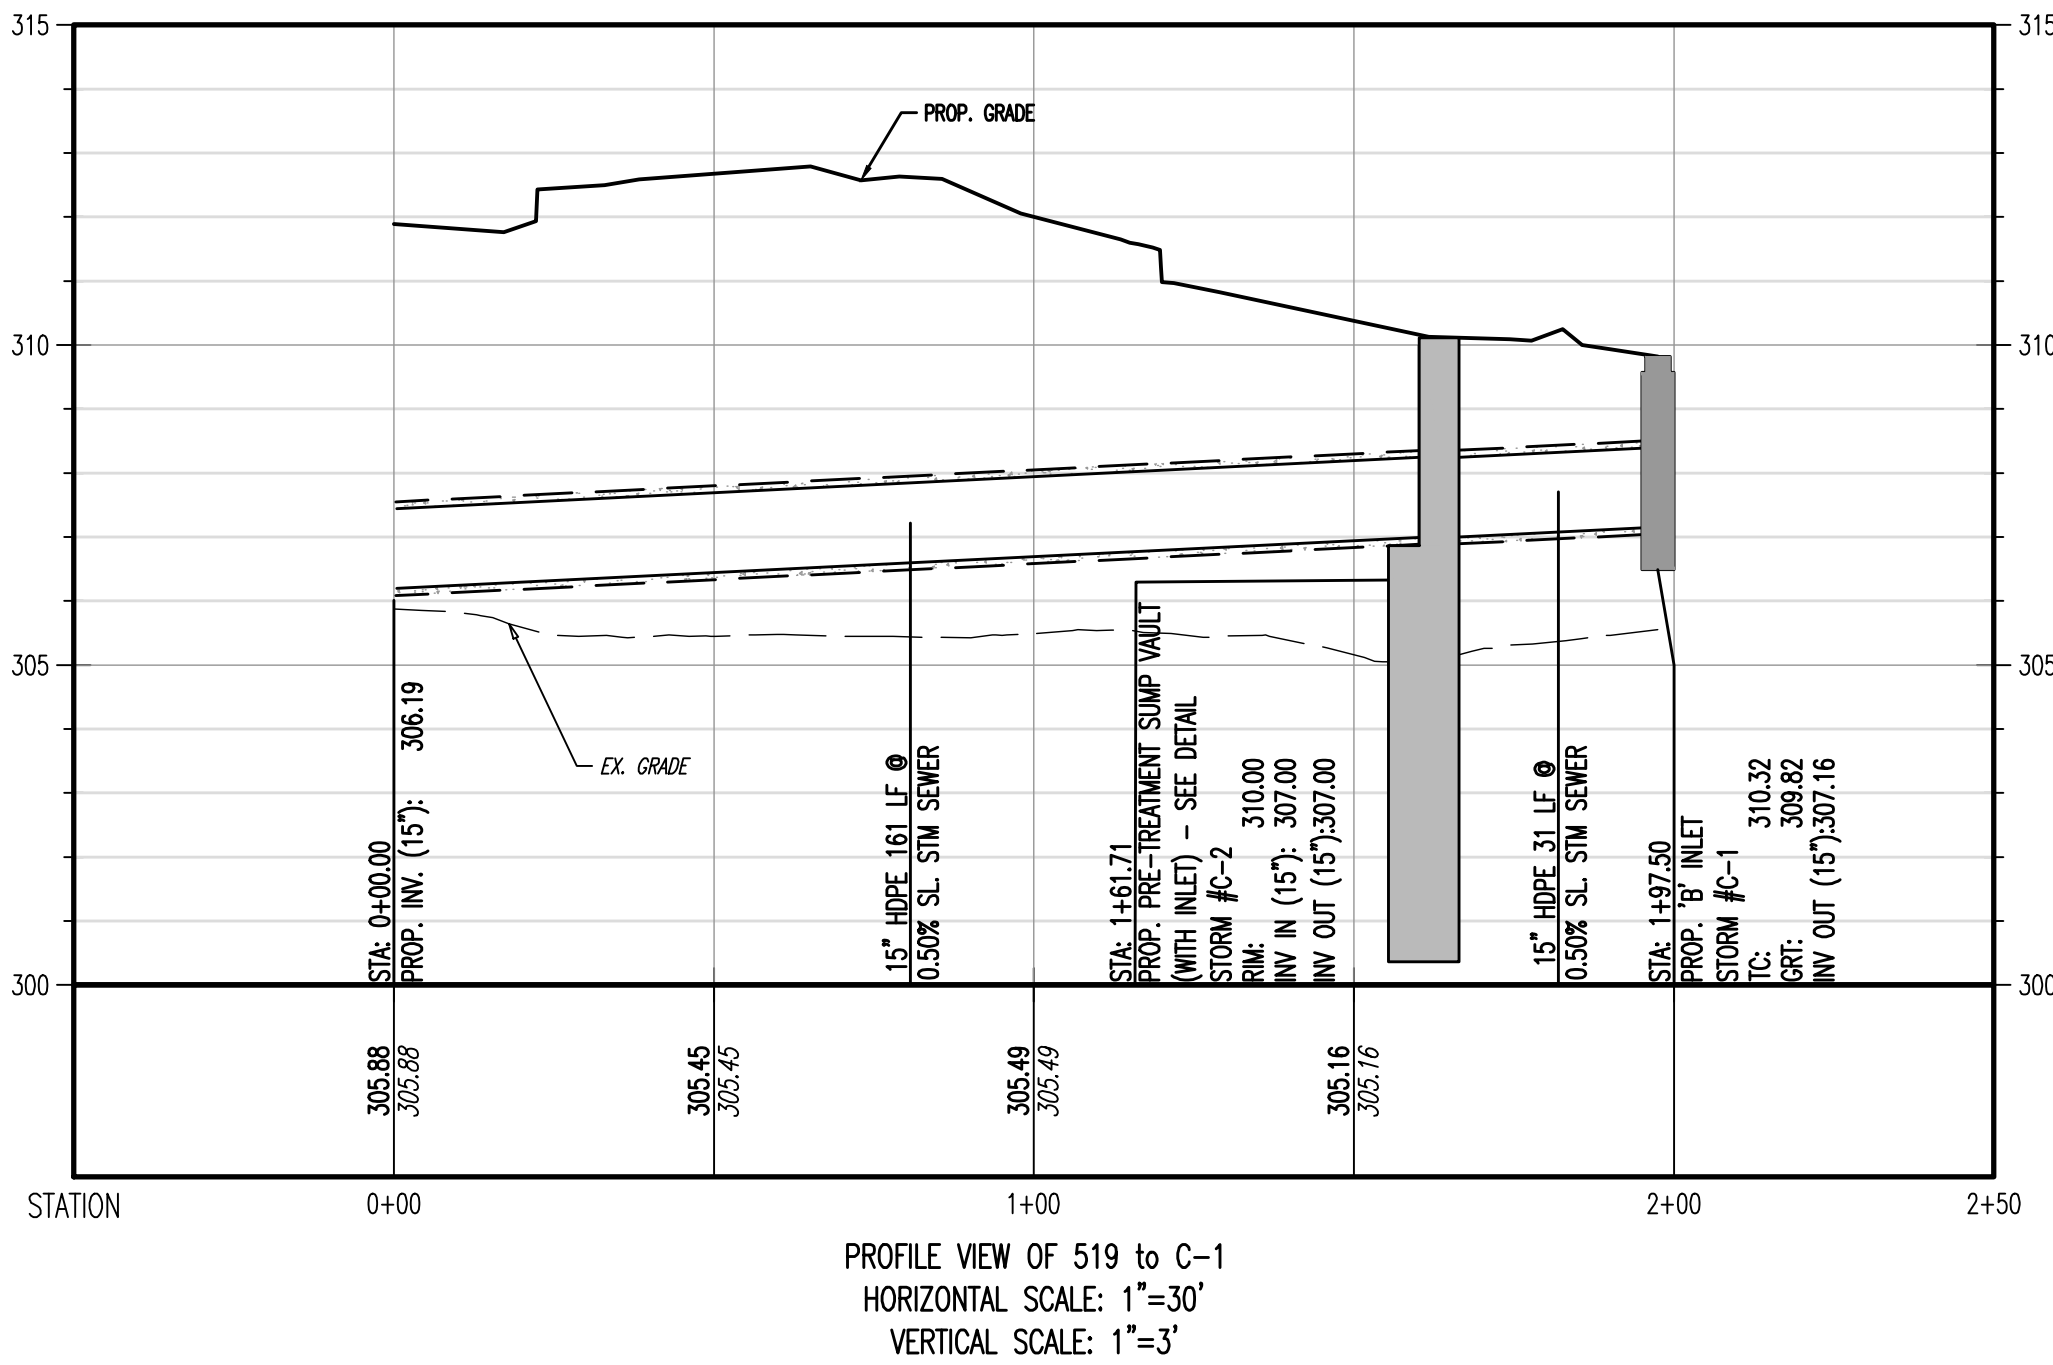
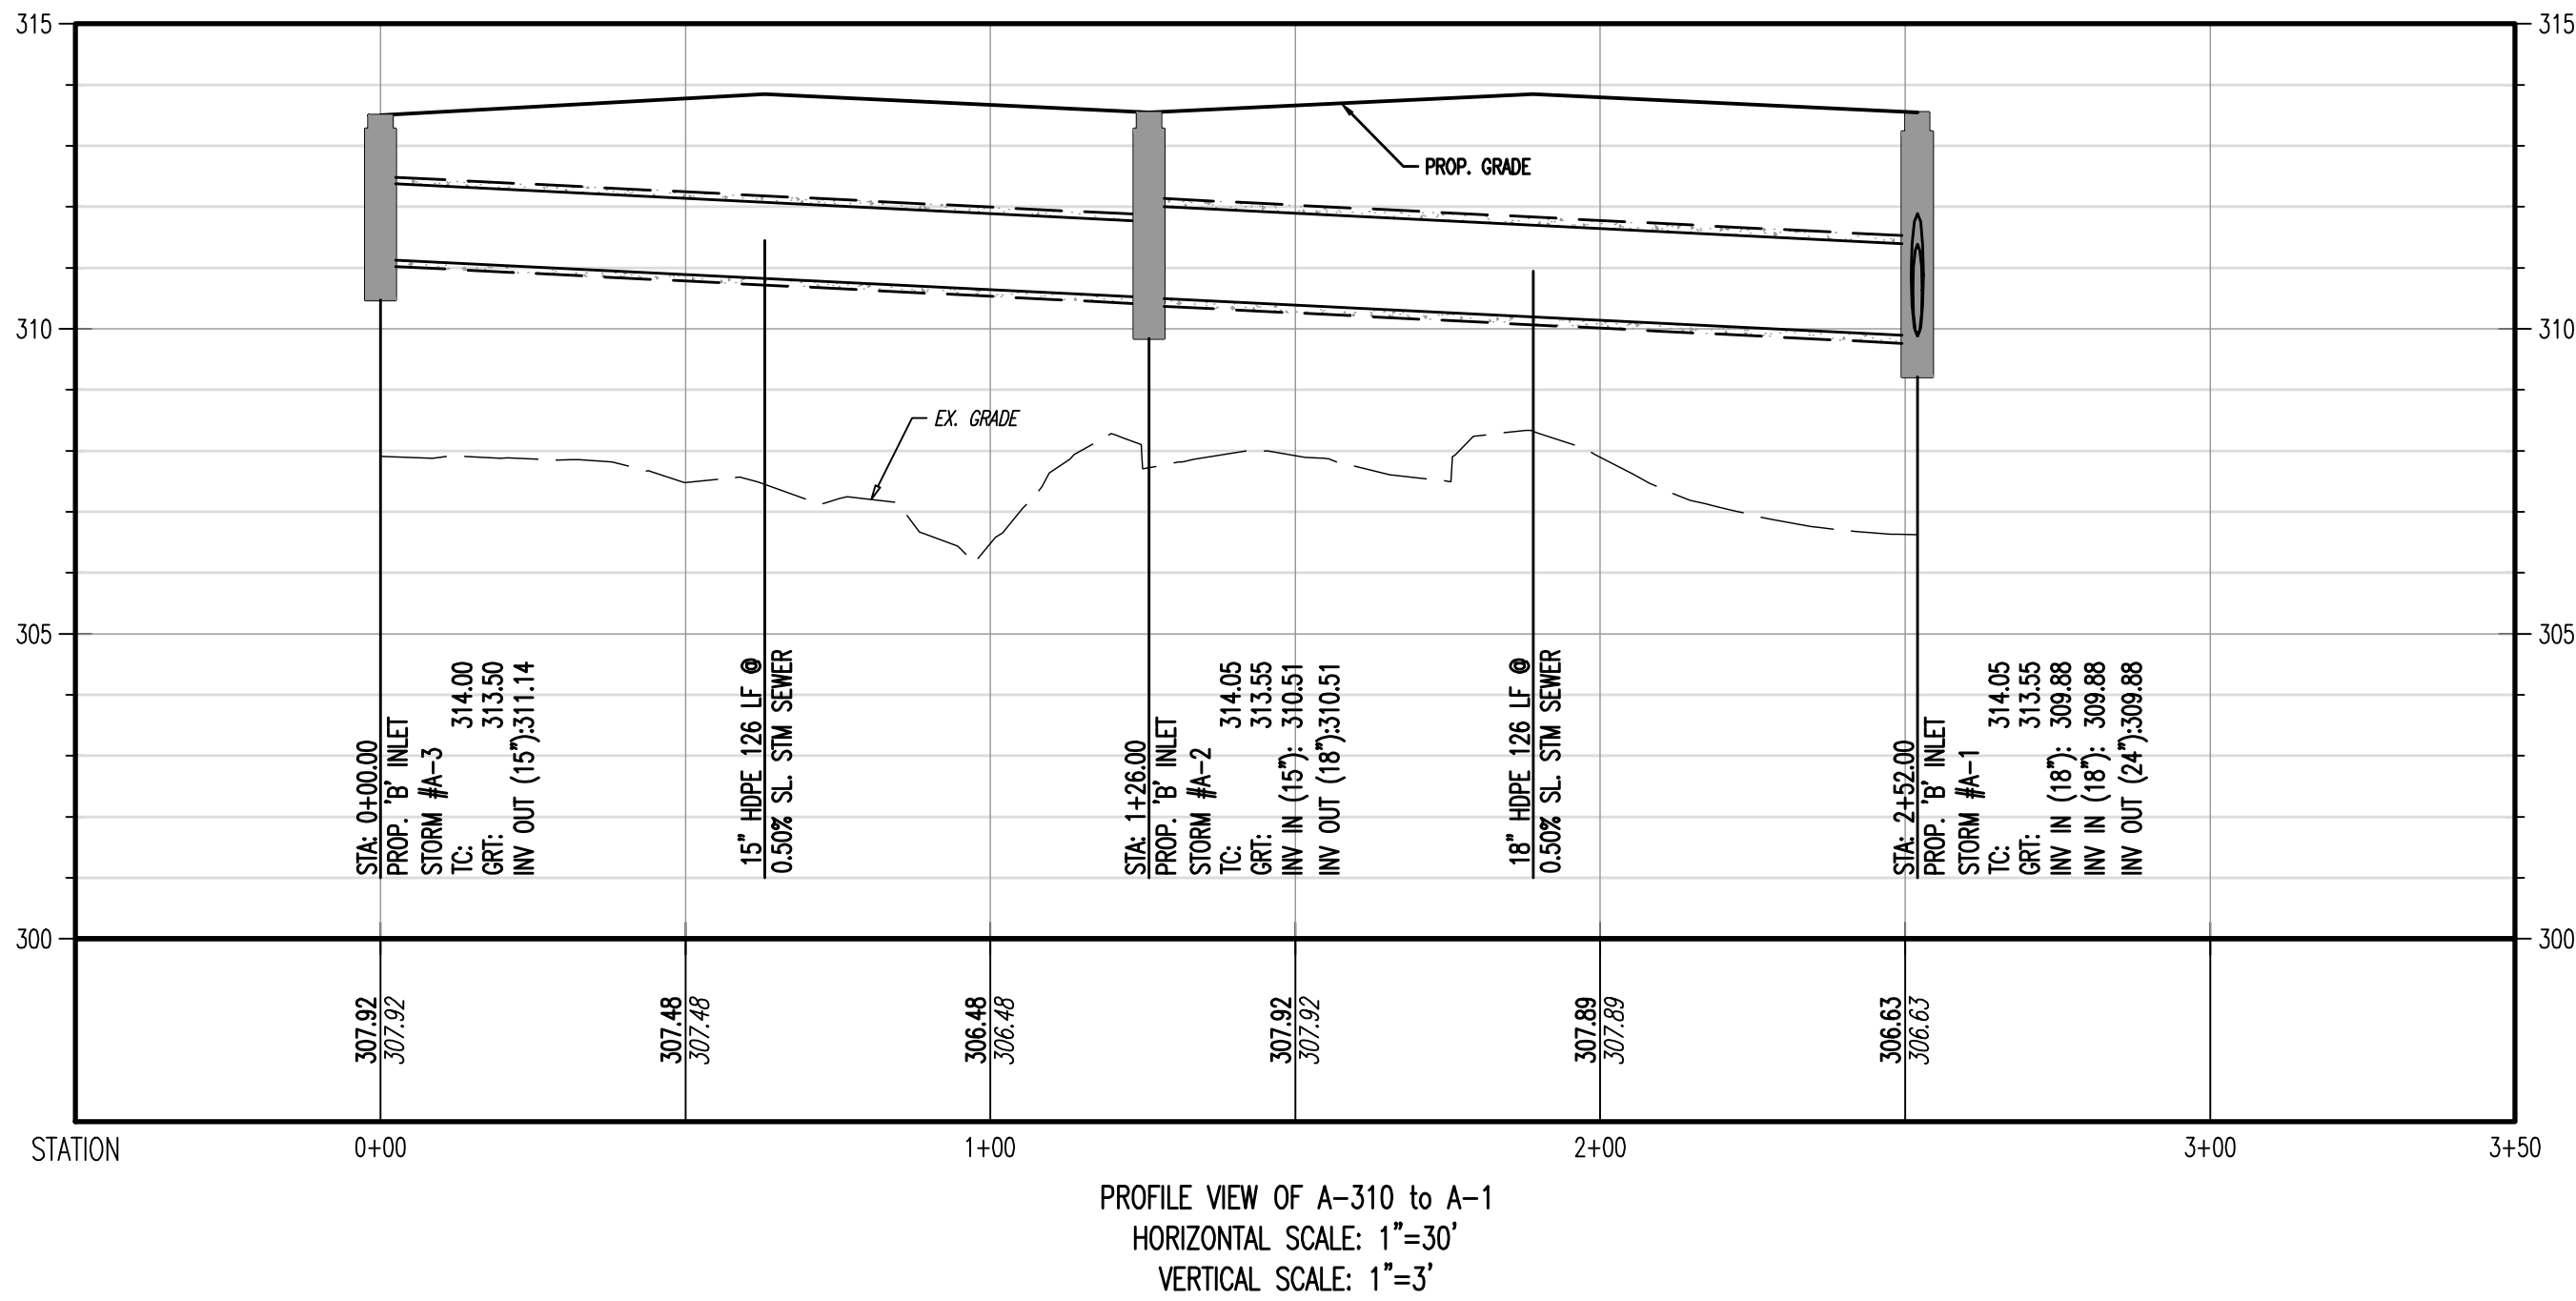
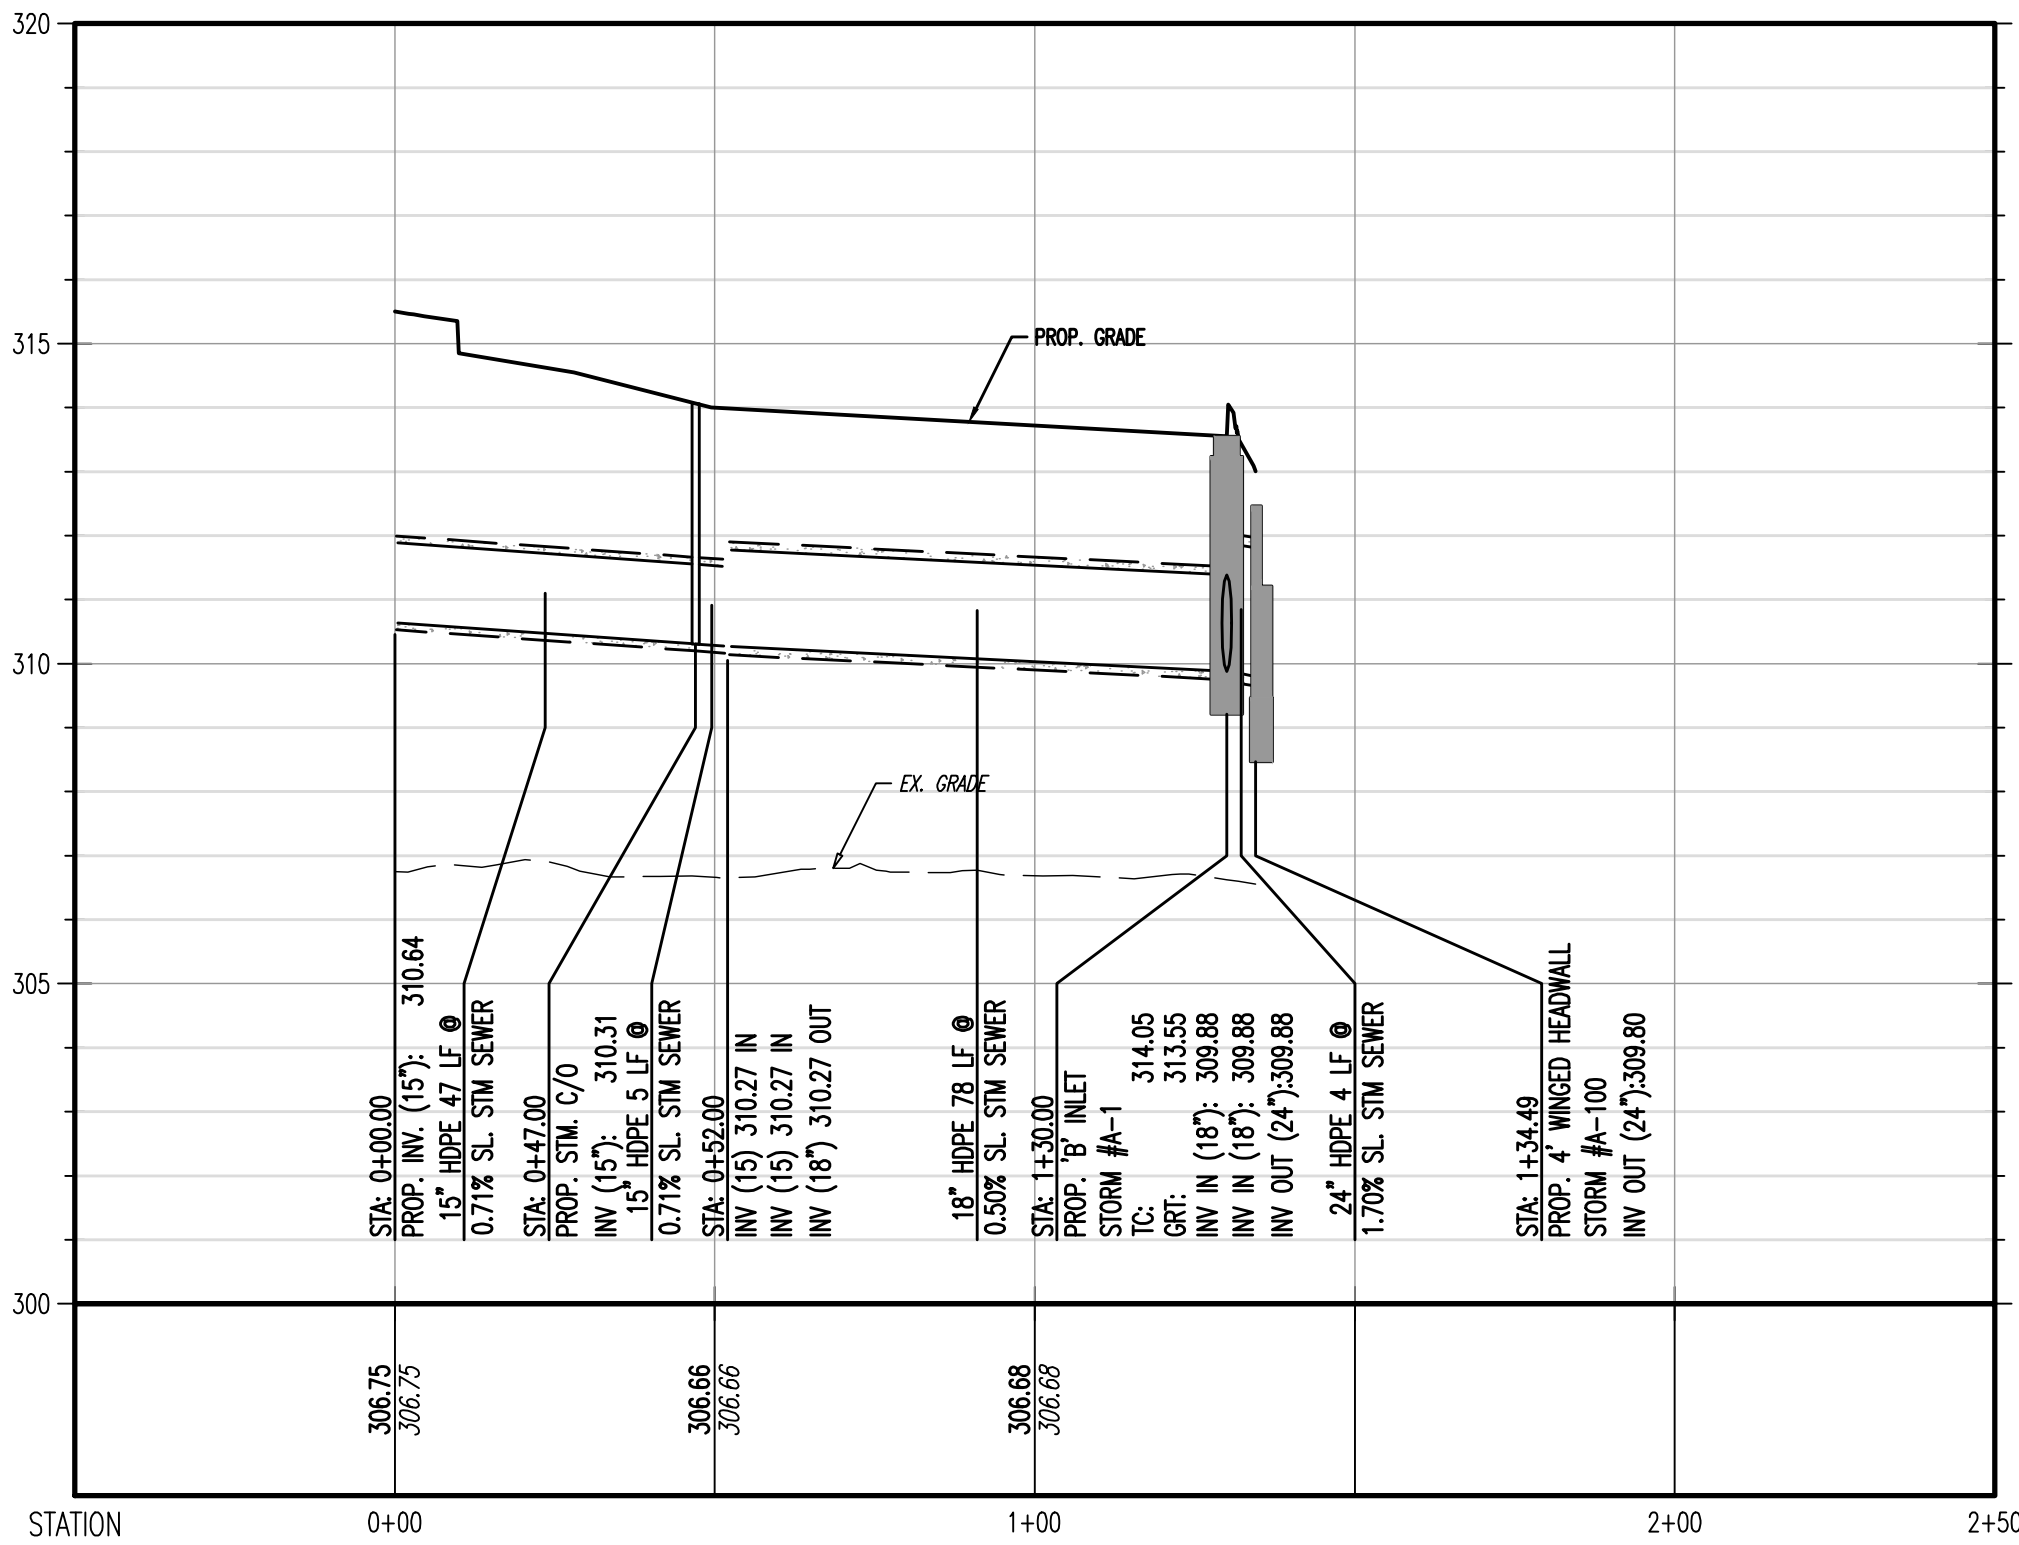
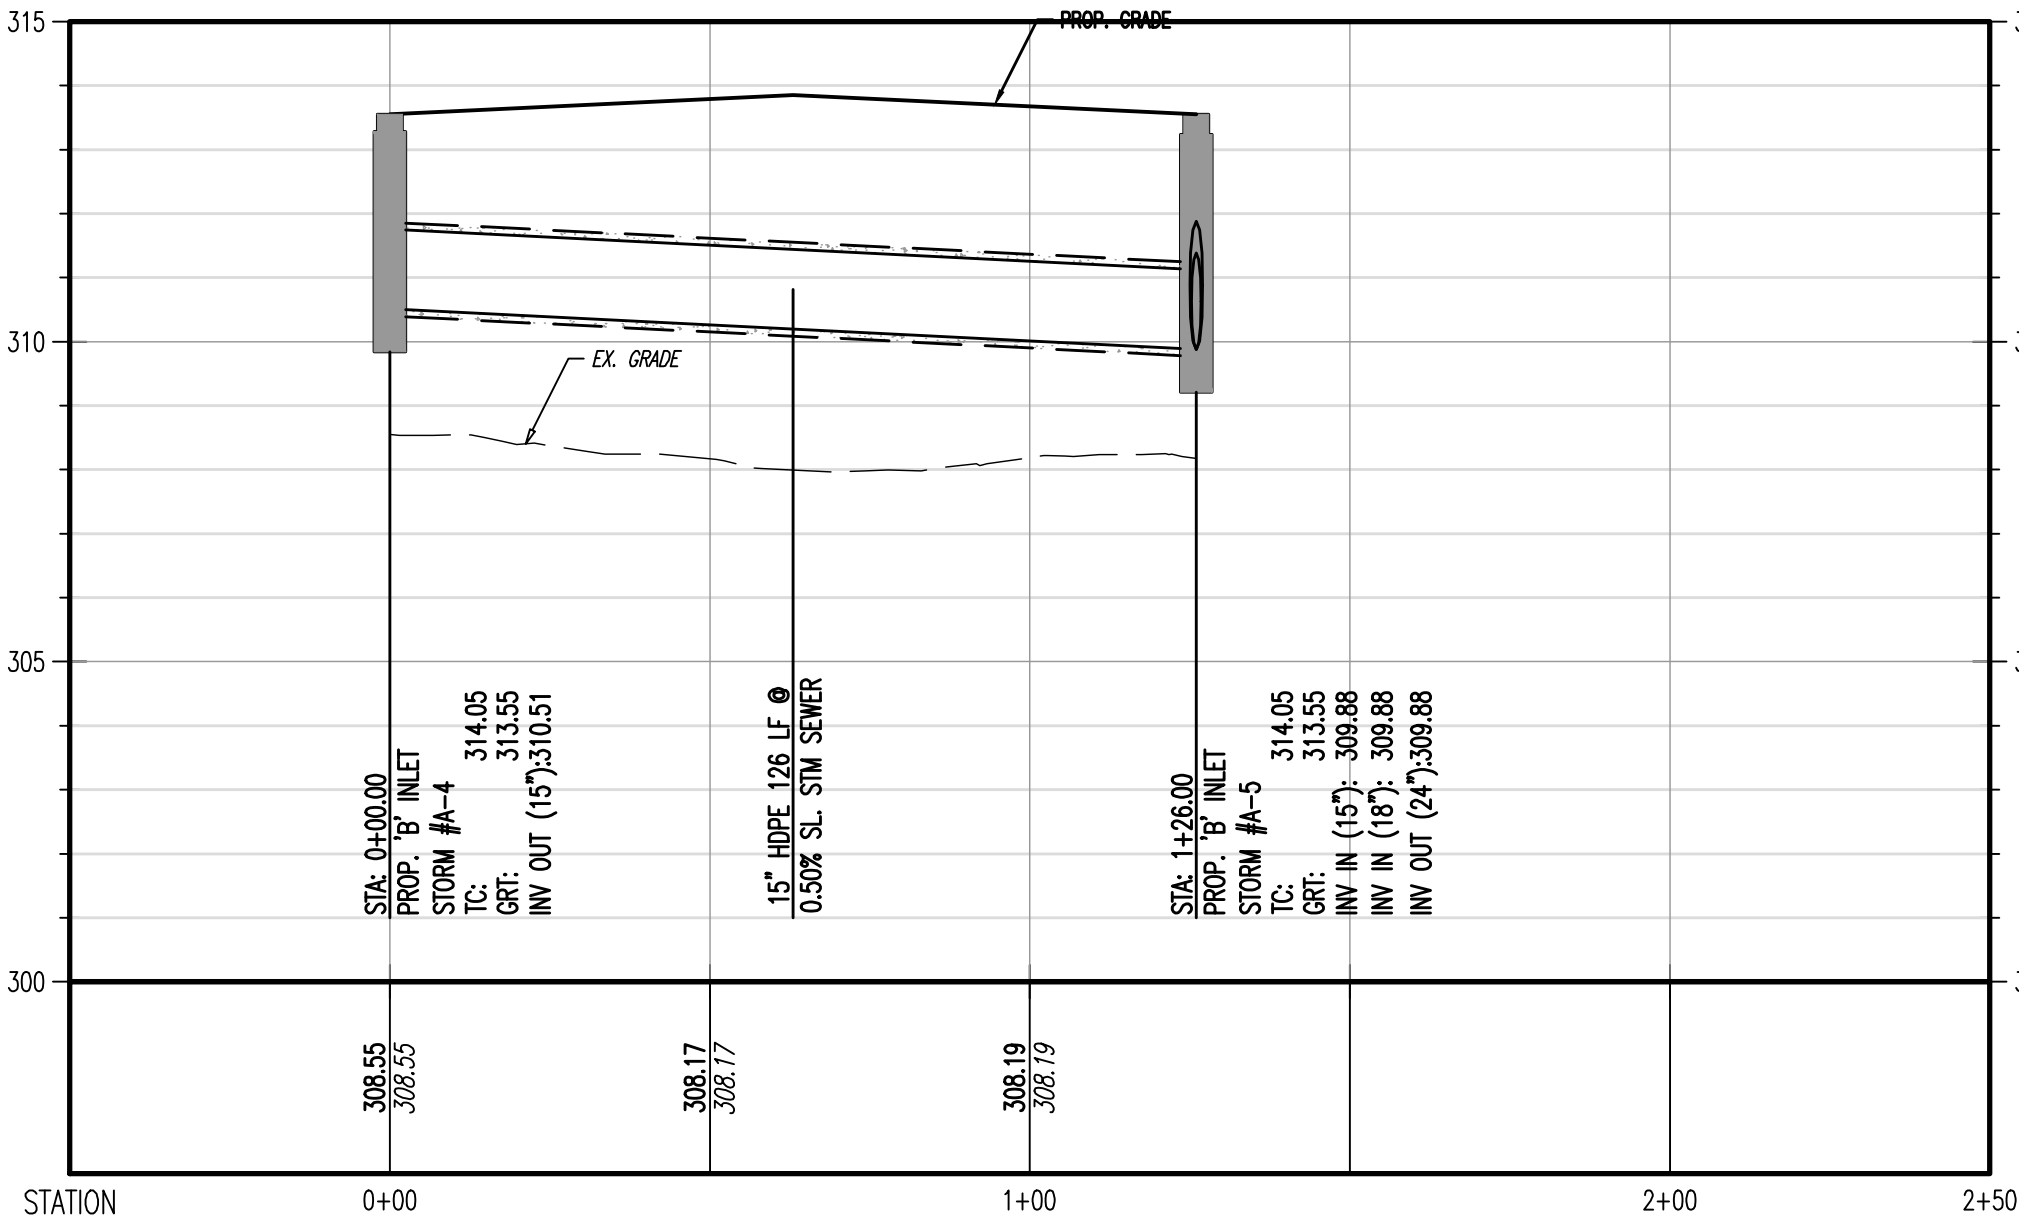


Plotted: 01/17/24 - 11:47 AM, By: areyes, - Product Ver: 24.3s (JMS Tech)
File: F:\VEPC PROJECTS\3709 Brookfield Properties\99-004 Suffern NY\DWG\Site Plans\370999004SP5.dwg, ----> 70 PROFILES

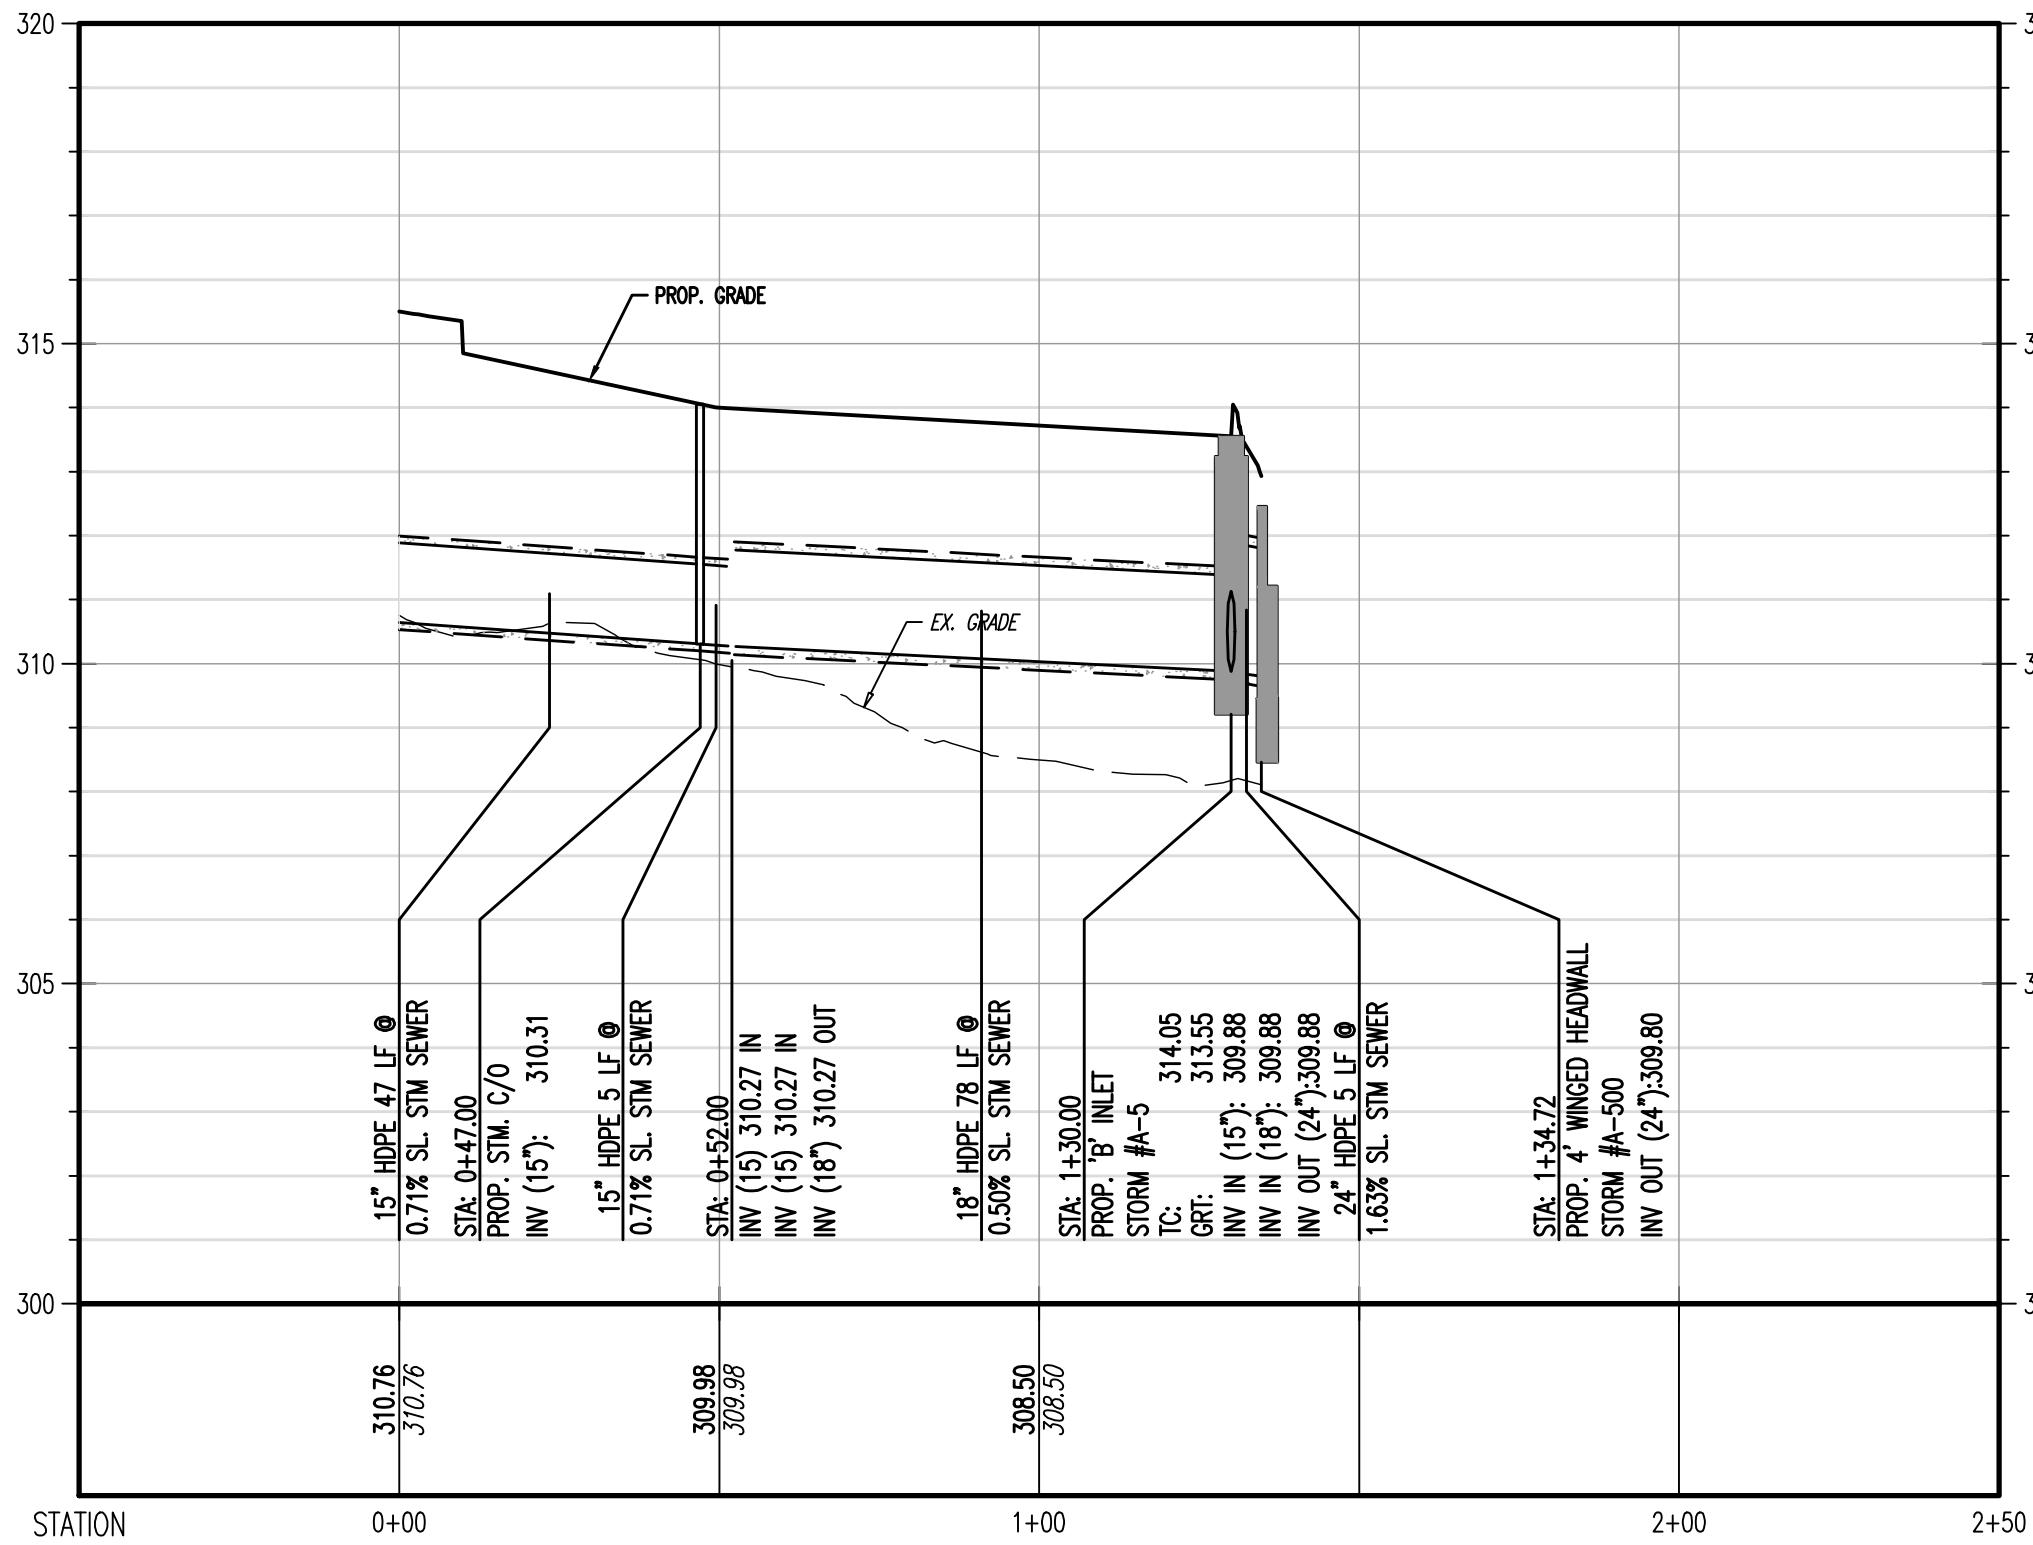

THIS PLAN SET IS FOR PERMITTING PURPOSES ONLY AND MAY NOT BE USED FOR CONSTRUCTION

DYNAMIC ENGINEERING
LAND DEVELOPMENT CONSULTING • PERMITTING • GEOTECHNICAL • ENVIRONMENTAL • SURVEY • PLANNING & ZONING

1954 Main Street
Lake Como, NJ 07719
T: 732.974.0198
F: 732.974.3521
www.dynamiceng.com

ALL STATES REQUIRE RETENTION OF
CONTRACT RECORDS. IF ANY OTHER
REQUIRE TO RETAIN THE SET'S
DRAWINGS, PLEASE CONTACT US AT:
FOR STATE SPECIFIC DIRECT PHONE NUMBERS VISIT:
WWW.CALL811.COM

PROJECT: **IV2. ROCKLAND LOGISTICS, LLC**
PROPOSED INDUSTRIAL PARK AT 25 OLD MILL ROAD
SECTION 55.22, BLOCK 1, LOT 1; SECTION 55.37, BLOCK 1, LOT 31
OLD MILL ROAD AND HEMION ROAD (CR 93)
VILLAGE OF SUFFERN, ROCKLAND COUNTY, NEW YORK

JOB No: 3709-99-004
DATE: 12/17/2021
DRAWN BY: MWK
DESIGNED BY: JMS
CHECKED BY: JMS
CHECKED BY: ZAK

SCALE: (H) 1"=30'
(V) 1"=3'

SHEET No: **69**
OF 132
Rev. # 5

ZACHARY A. KAMM
PROFESSIONAL ENGINEER
NEW YORK LICENSE No. 107071

JOSHUA M. SNYDAL
PROFESSIONAL ENGINEER
NEW YORK LICENSE No. 106339