




Plotted: 01/17/24 - 11:47 AM, By: areyes, - Product Ver. 24.3s (LMS Tech)
File: F:\DEPC PROJECTS\3709 Brookfield Properties\99-004 Suffern NY\DWG\Site Plans\370909004SP5.dwg, ----> 71 PROFILES

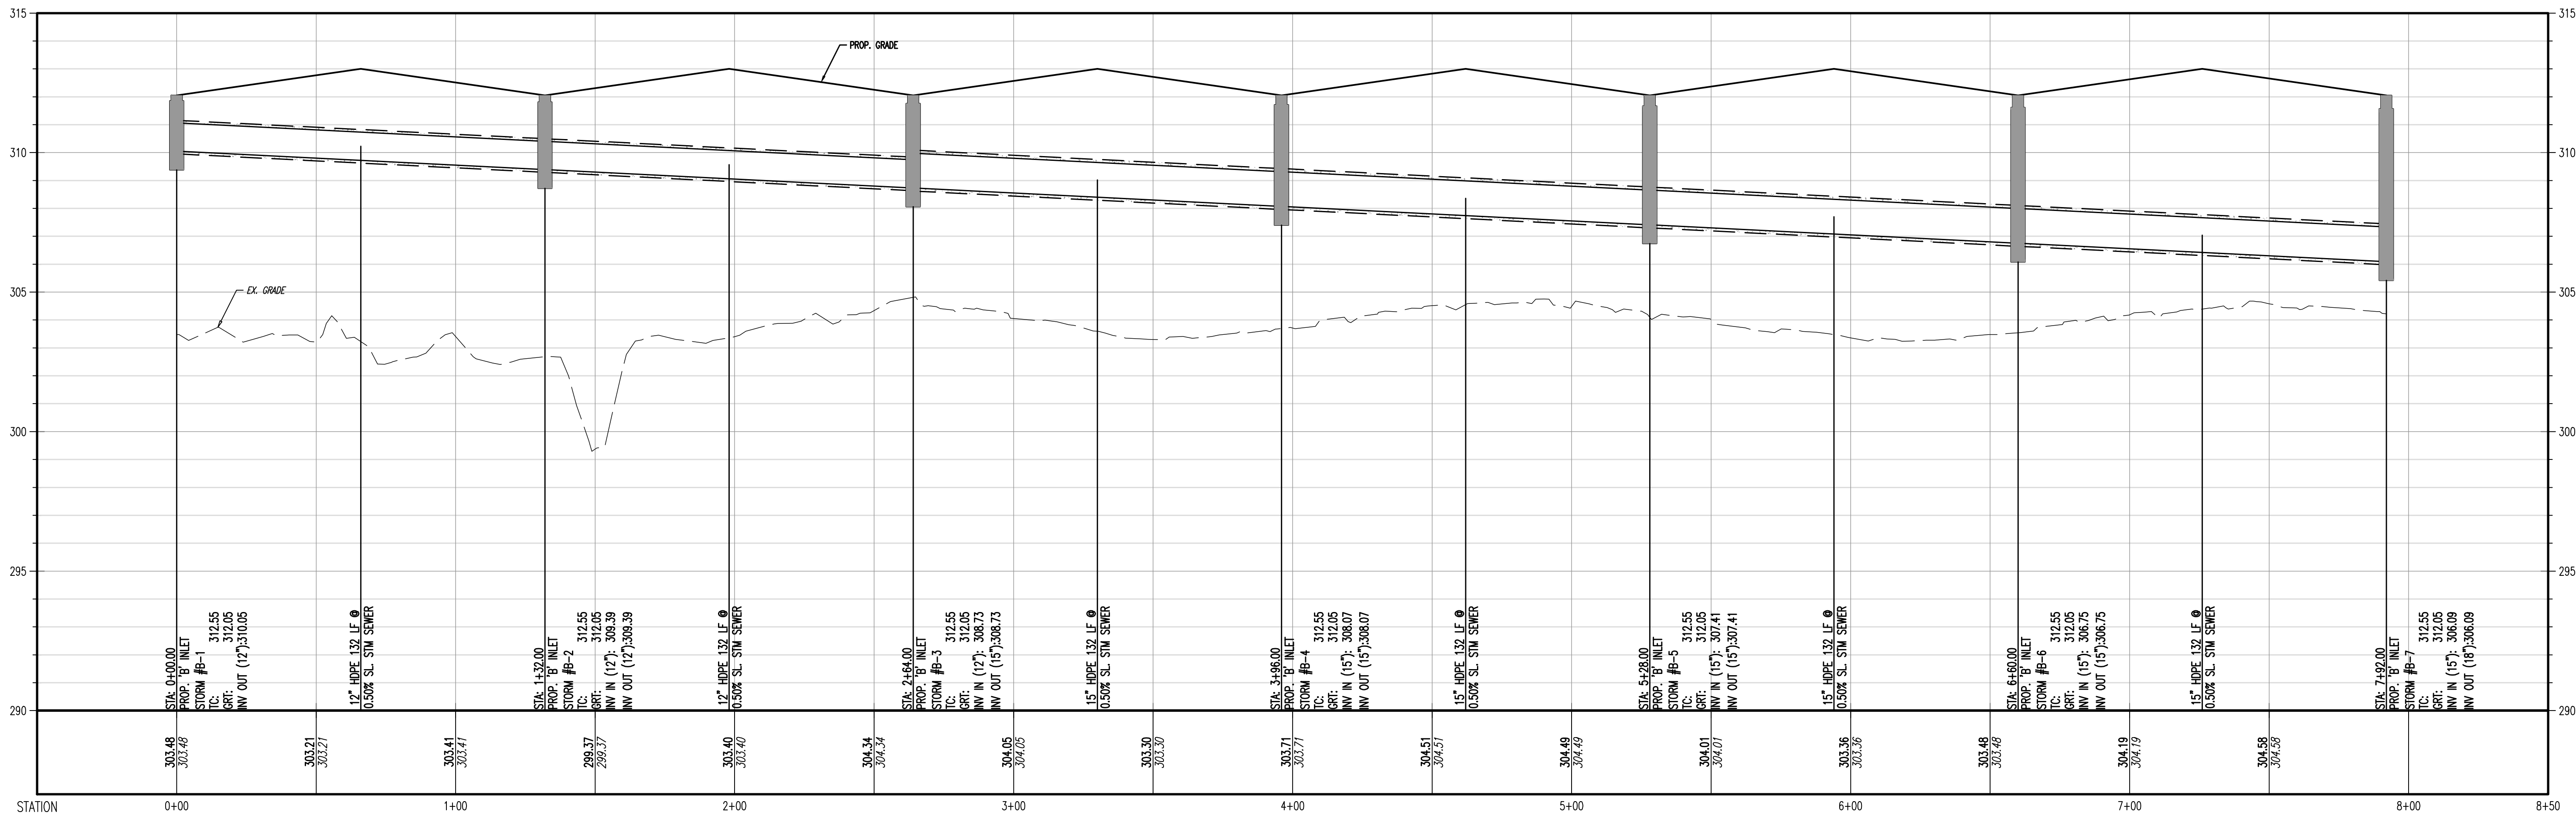

PROFILE VIEW OF B-1 to B-7
HORIZONTAL SCALE: 1"=30'
VERTICAL SCALE: 1"=3'

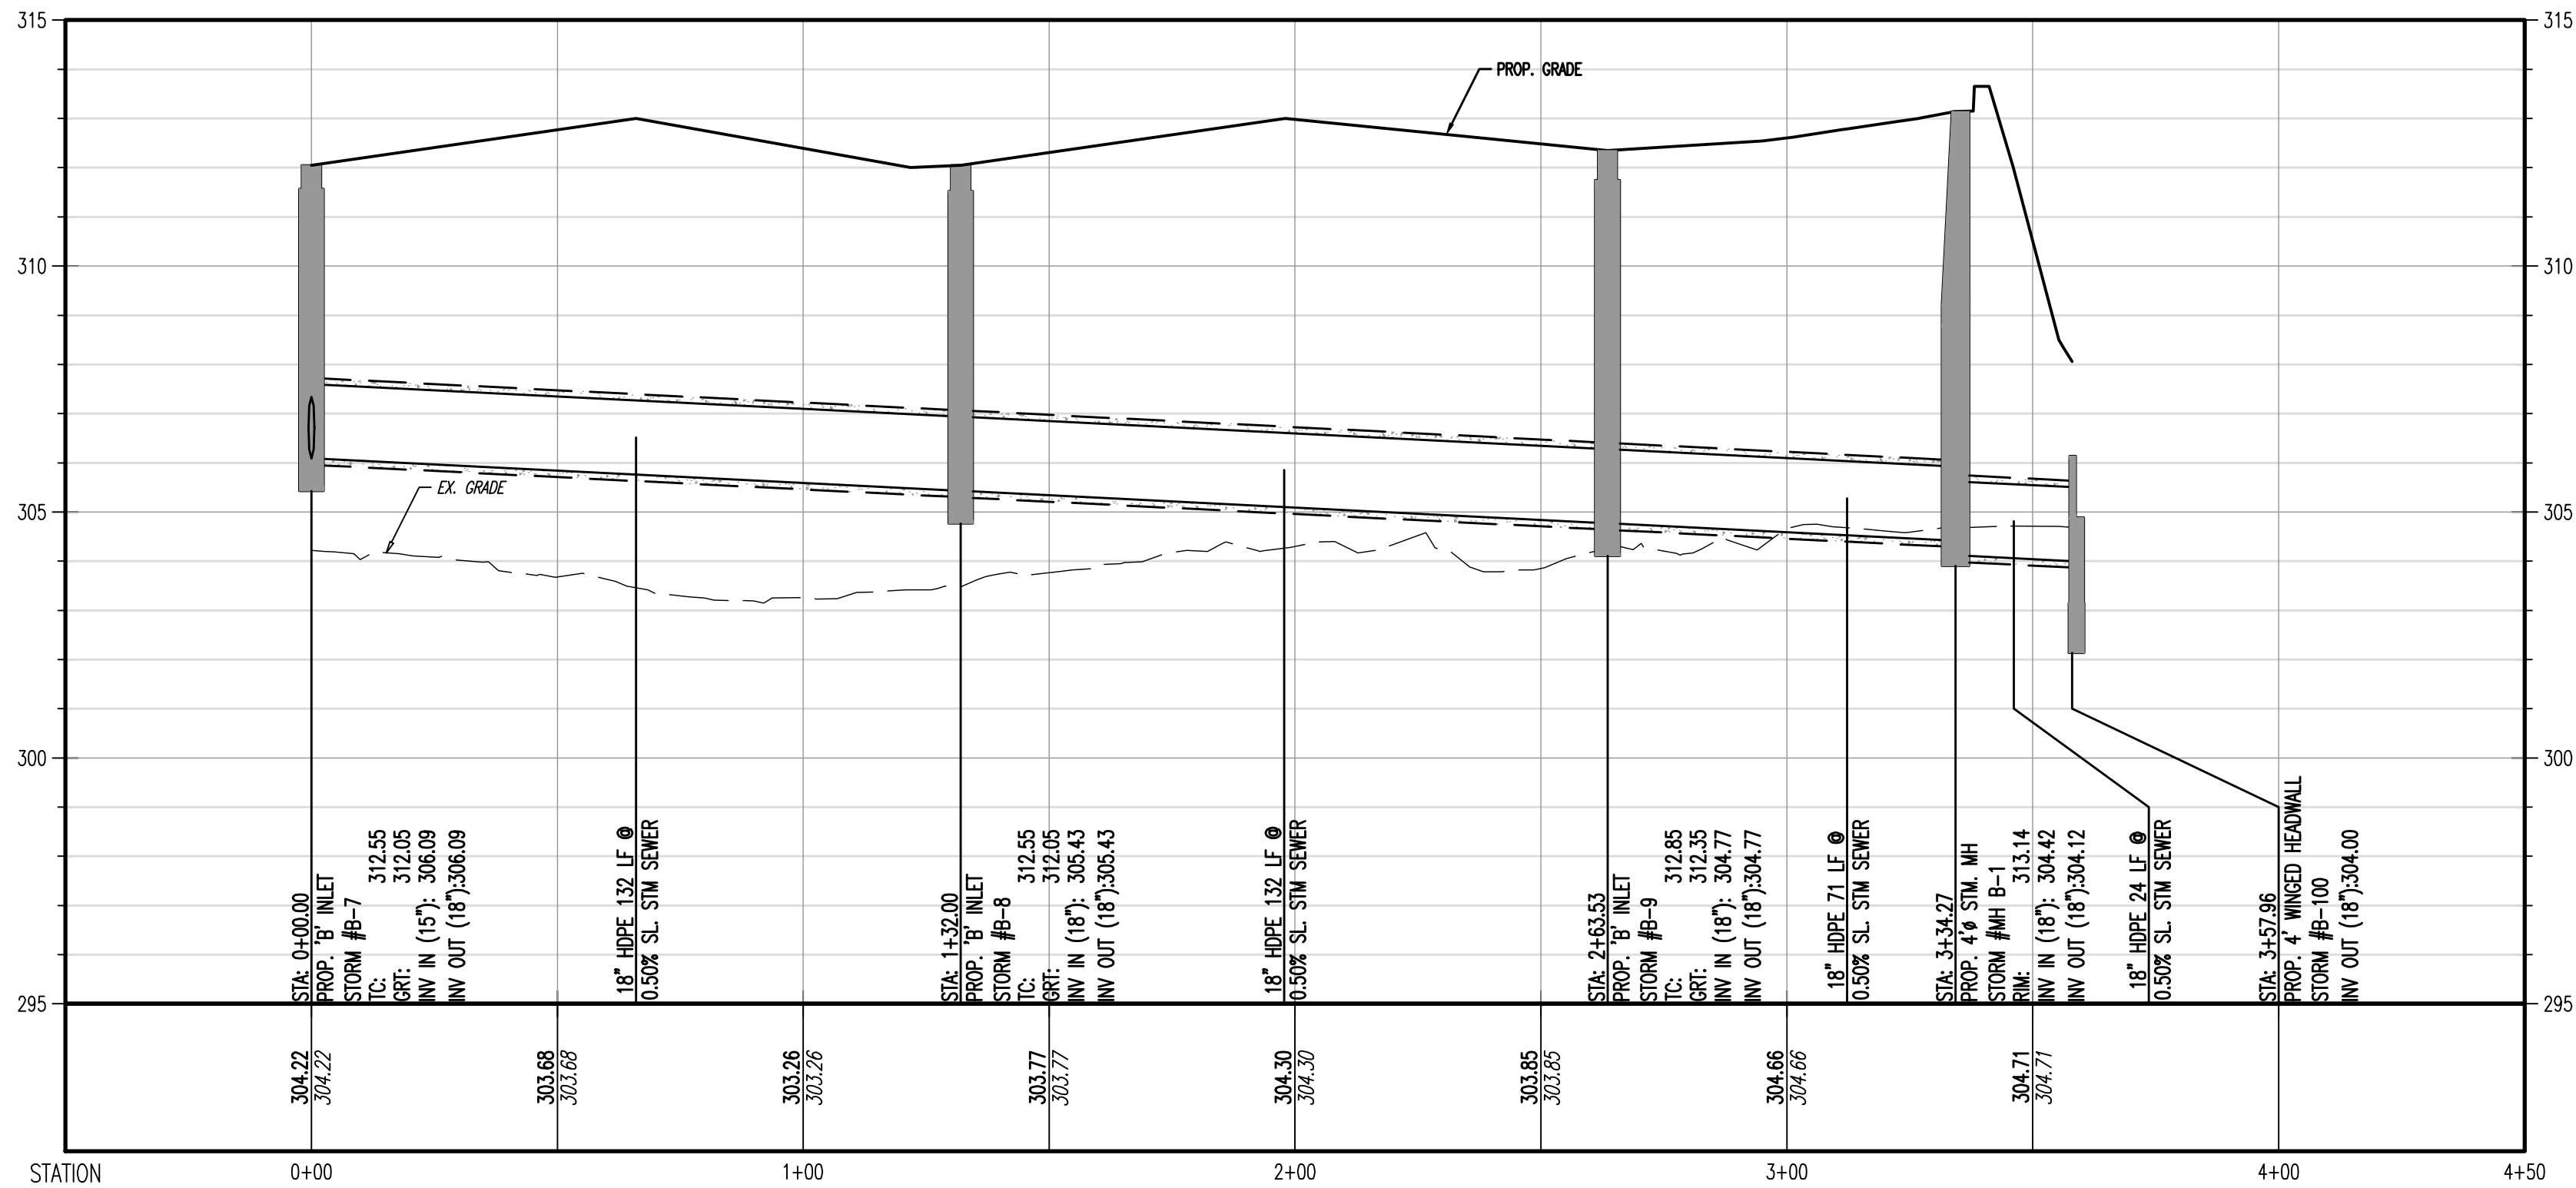

PROFILE VIEW OF B-7 to B-100
HORIZONTAL SCALE: 1"=30'
VERTICAL SCALE: 1"=3'

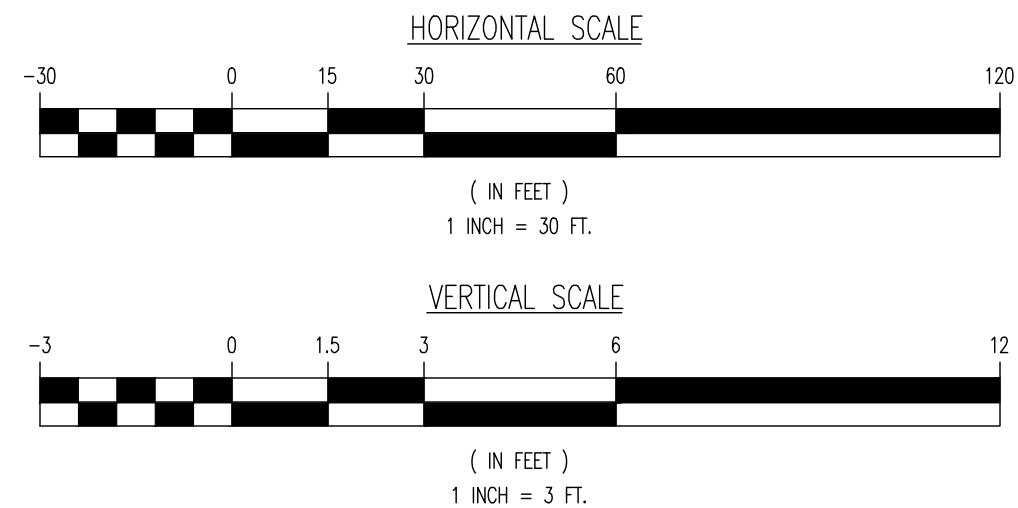

THIS PLAN SET IS FOR PERMITTING PURPOSES ONLY AND MAY NOT BE USED FOR CONSTRUCTION	
DYNAMIC ENGINEERING LAND DEVELOPMENT CONSULTING • PERMITTING • GEOTECHNICAL • ENVIRONMENTAL • SURVEY • PLANNING & ZONING Lake Como, New Jersey 1: 732.974.0198 Chester, New Jersey 1: 908.879.9229 Newark, New Jersey 1: 973.353.7200 Toms River, New Jersey 1: 732.478.0000 Allen, Texas 1: 972.534.2100 Austin, Texas 1: 512.444.2044 Houston, Texas 1: 281.789.6400 Delray Beach, Florida 1: 561.921.8570 Newtown, Pennsylvania 1: 267.683.0276 Philadelphia, Pennsylvania 1: 215.253.4868 Salt Spring, Pennsylvania 1: 610.296.4400	
TITLE: PROFILES	
PROJECT: IV2, ROCKLAND LOGISTICS, LLC PROPOSED INDUSTRIAL PARK AT 25 OLD MILL ROAD SECTION 55.22, BLOCK 1, LOT 1; SECTION 55.37, BLOCK 1, LOT 31 OLD MILL ROAD AND HEMION ROAD (CR 93) VILLAGE OF SUFFERN, ROCKLAND COUNTY, NEW YORK	JOB No: 3709-99-004 DATE: 12/17/2021 DRAWN BY: MWK DESIGNED BY: JMS CHECKED BY: JMS CHECKED BY: ZAK
ZACHARY A. KAMM PROFESSIONAL ENGINEER NEW YORK LICENSE No. 107071	JOSHUA M. SERNALD PROFESSIONAL ENGINEER NEW YORK LICENSE No. 639
ALL STATES REQUIRE RETENTION OF CONSTRUCTION RECORDS. IF ANY VENDOR PREPARED TO SIGN THE SET'S OFFICE NUMBER, IN THE SET FOR STATE SPECIFIC WWW.CALL811.COM	
SHEET No: 70 OF 132 Rev. # 5	