




Plotted: 01/17/24 - 11:47 AM, By: areyes, - Product Ver: 24.3s (LMS Tech)
File: F:\BCEPC PROJECTS\3709 Brookfield Properties\99-004 Suffern NY\DWG\Site Plans\370909004SP5.dwg, ----> 72 PROFILES

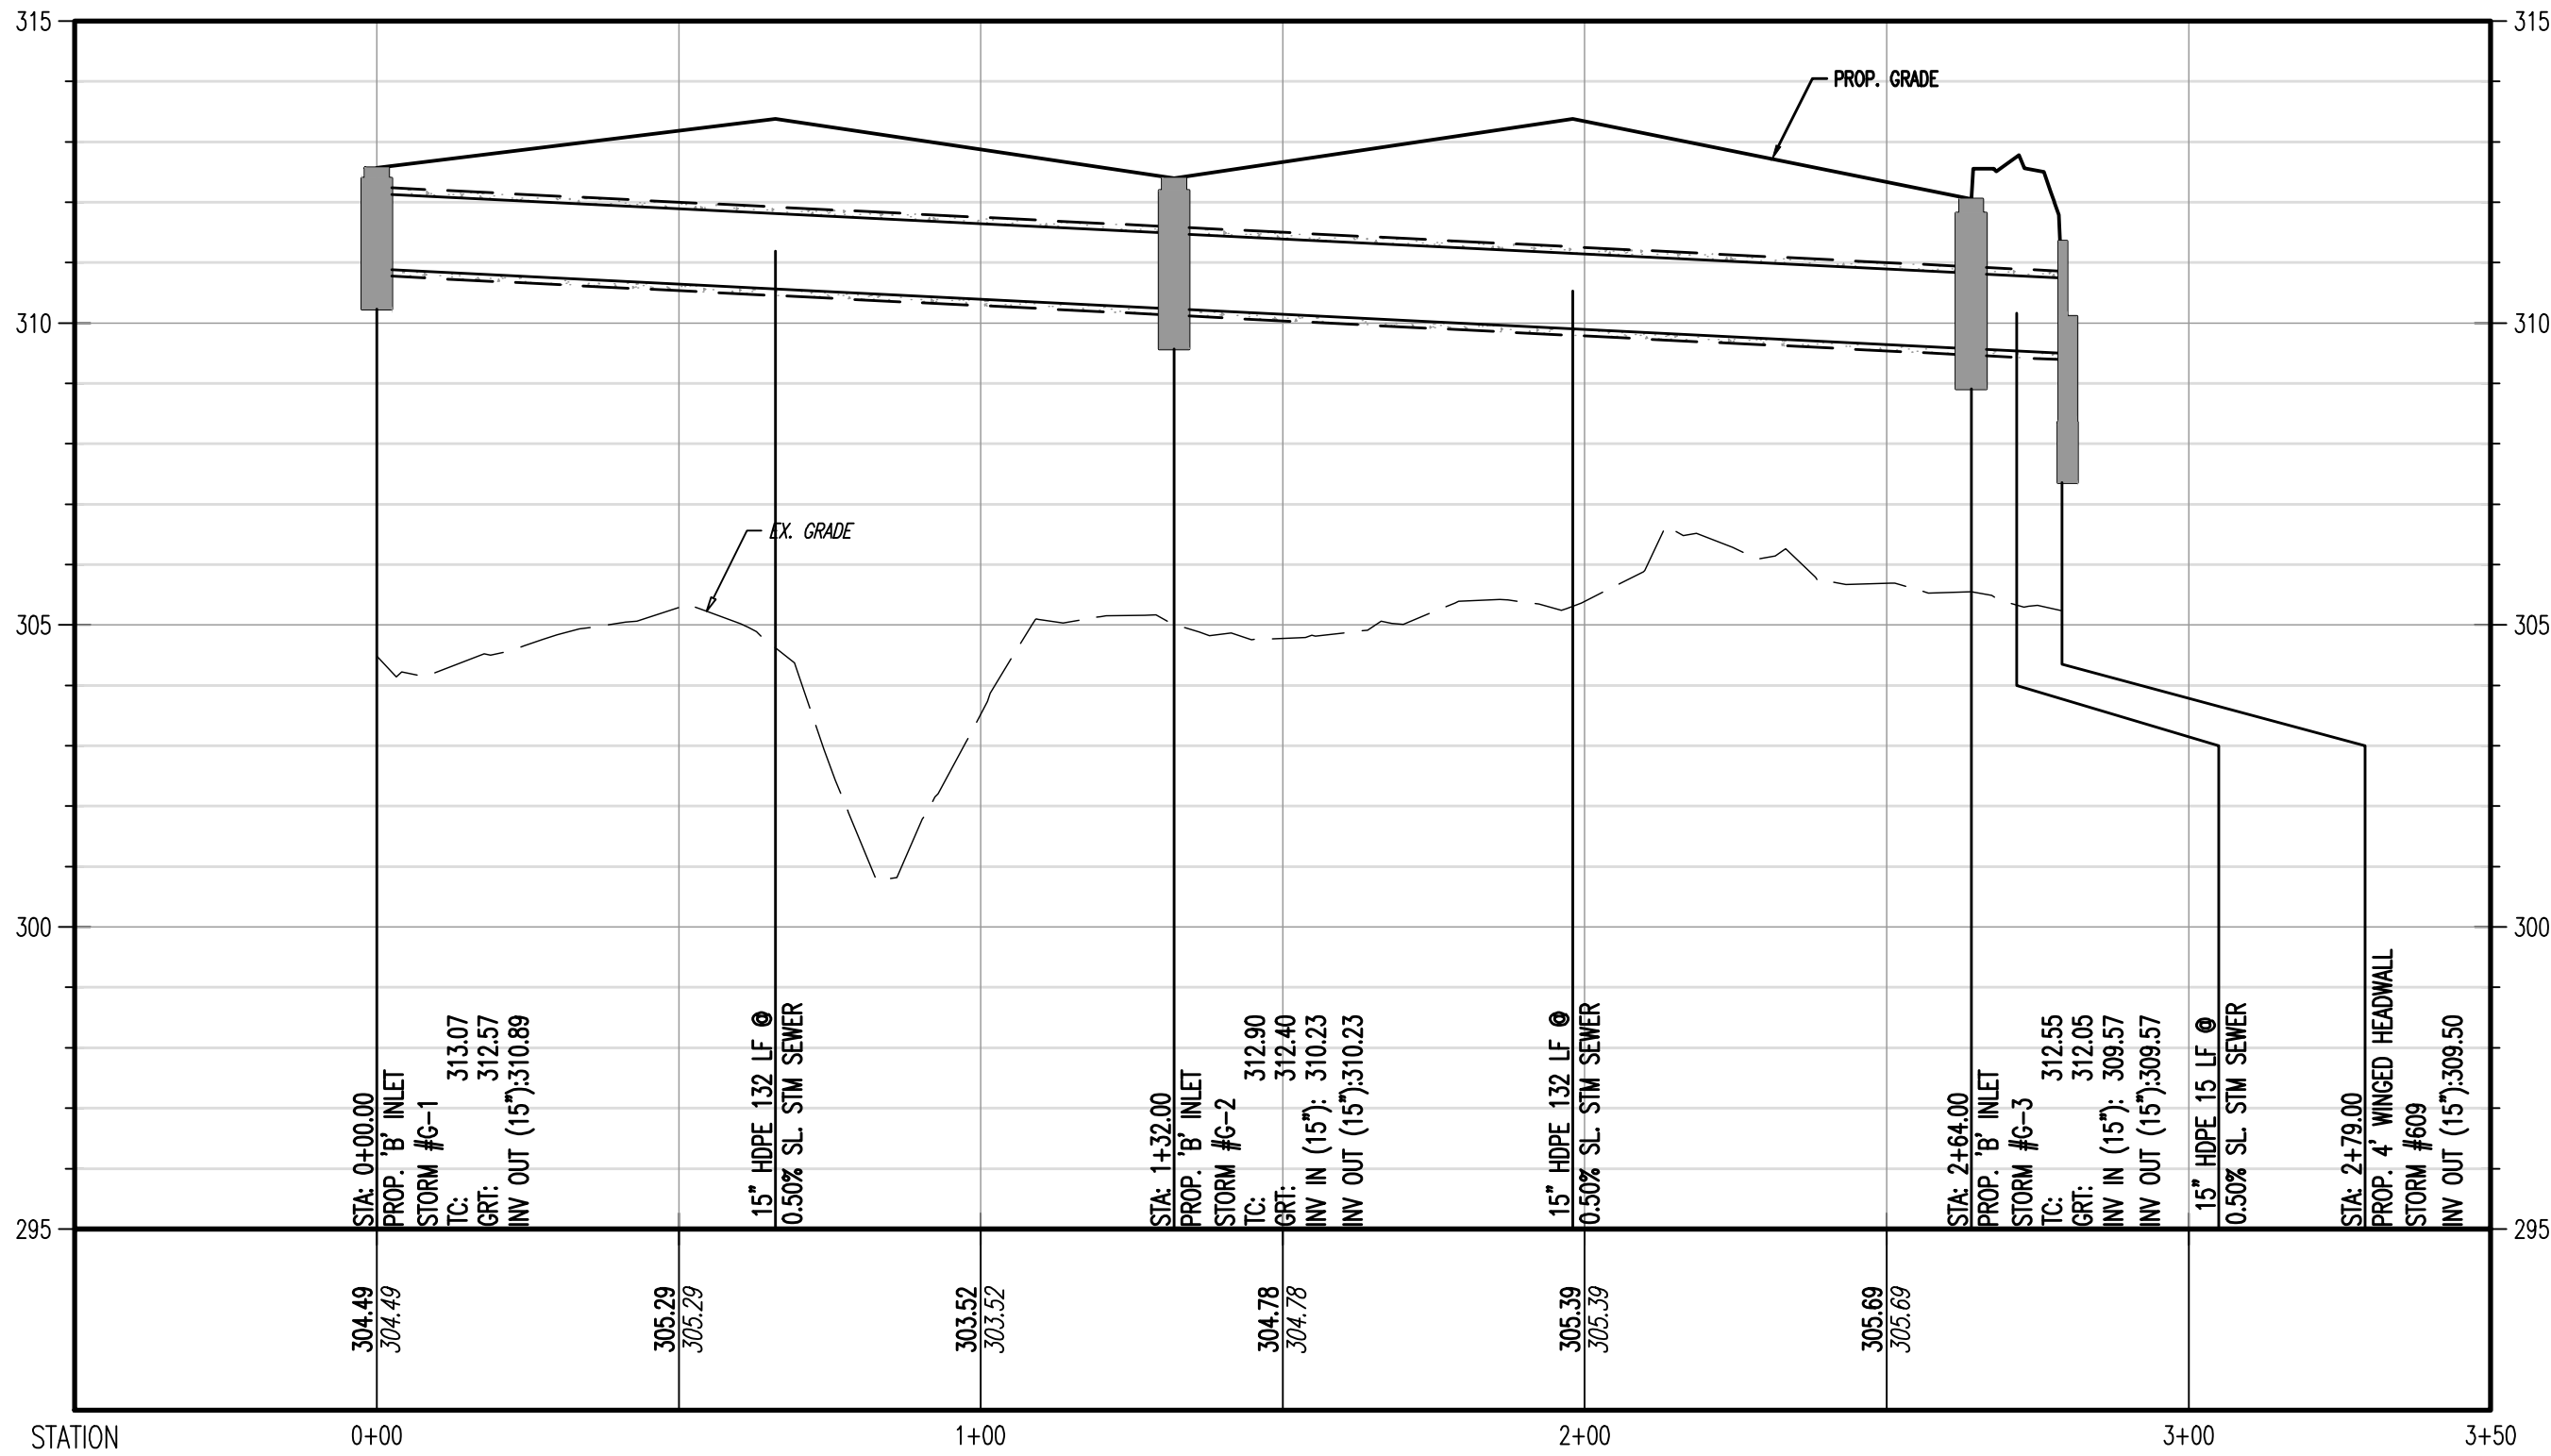


PROFILE VIEW OF G-1 TO 609
HORIZONTAL SCALE: 1"=30'
VERTICAL SCALE: 1"=3'

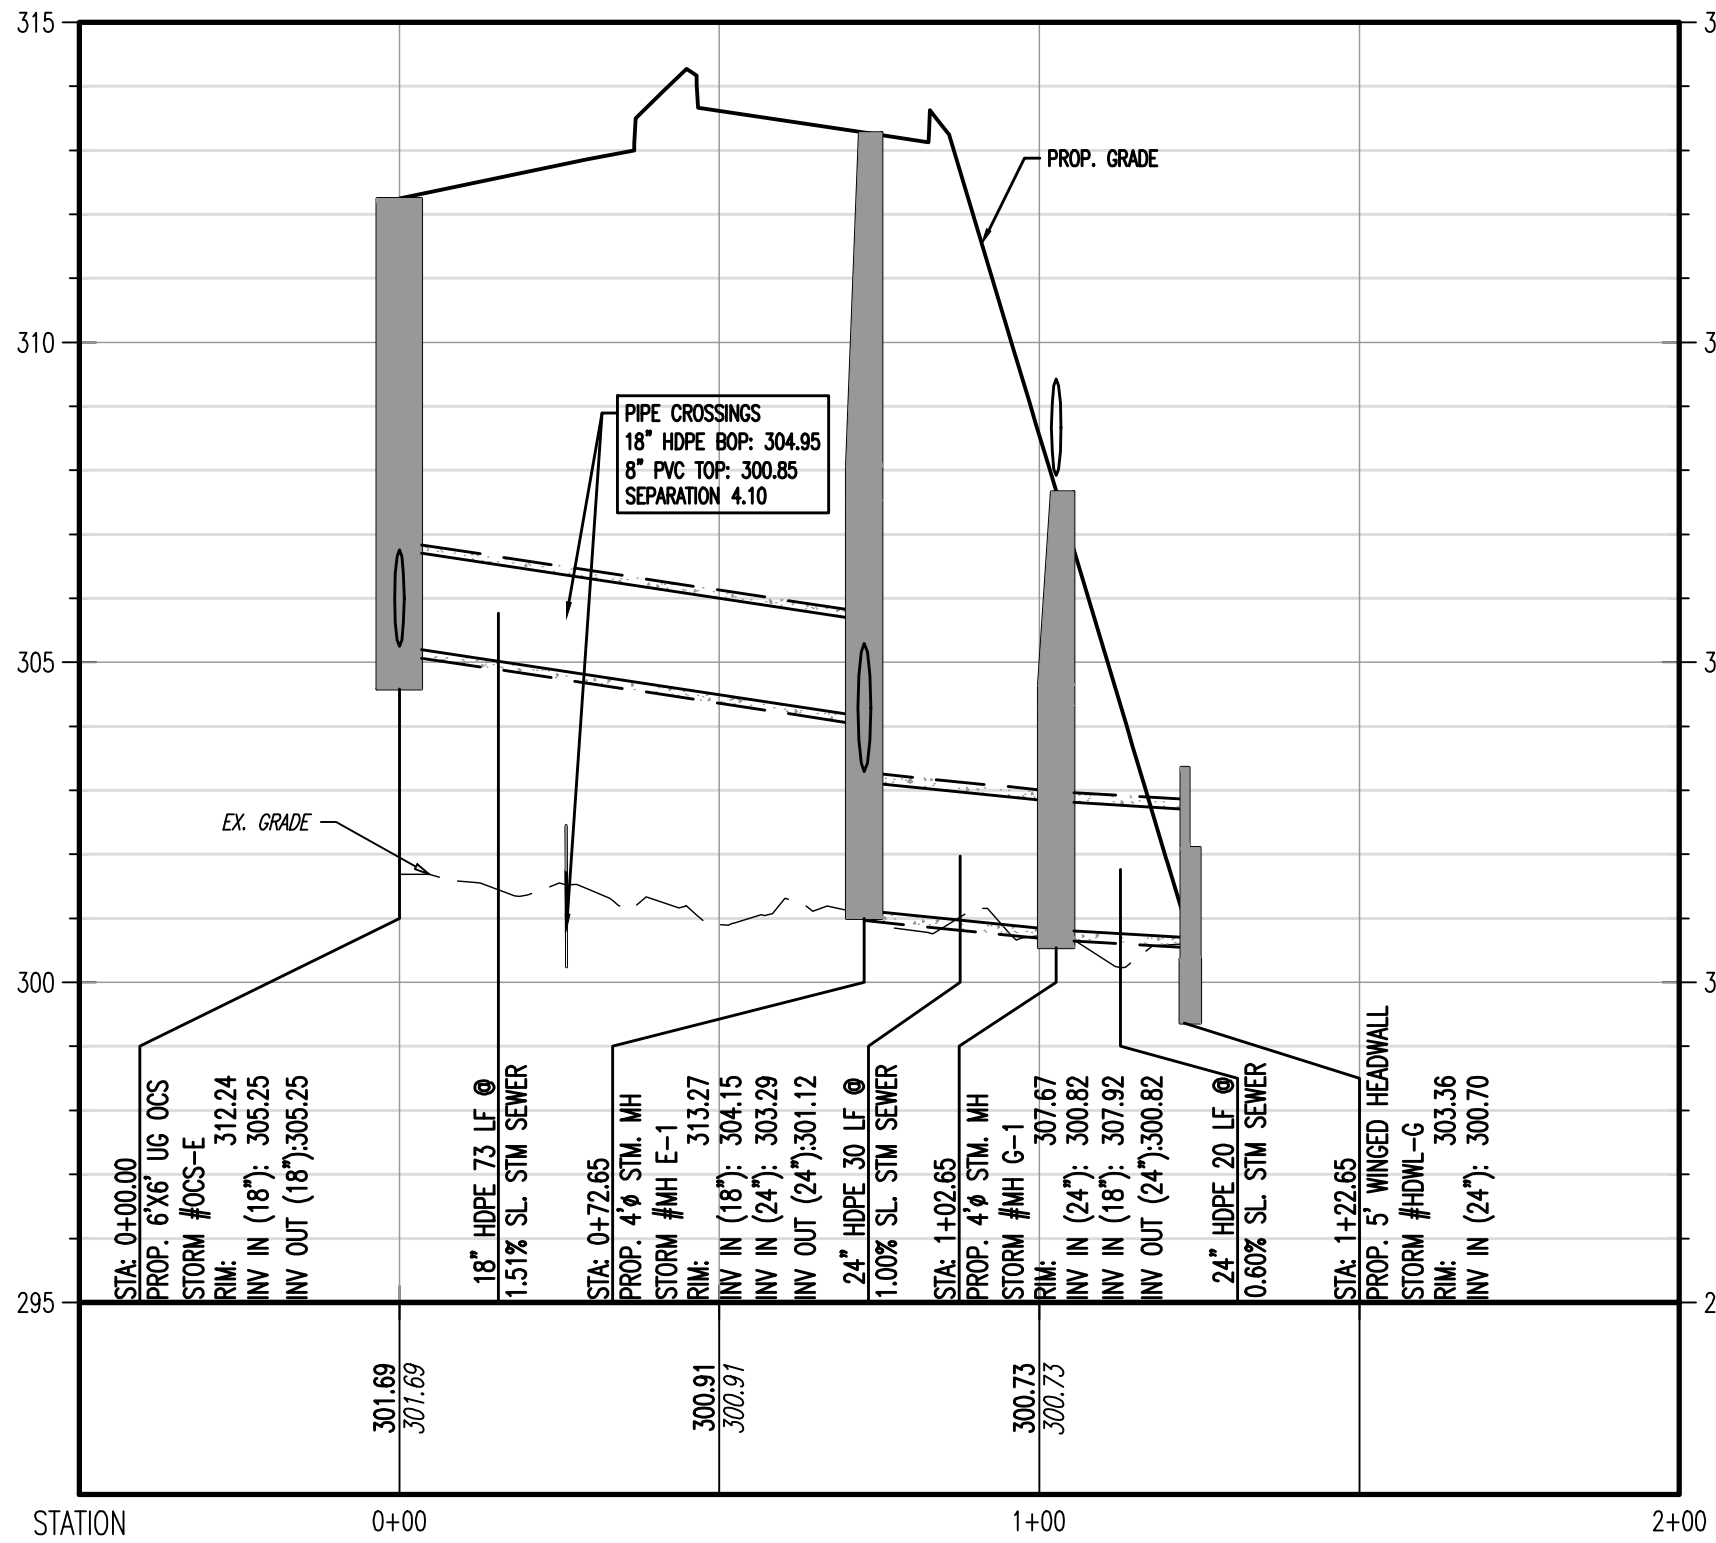


PROFILE VIEW OF OCS E to HDWL-G
HORIZONTAL SCALE: 1"=30'
VERTICAL SCALE: 1"=3'

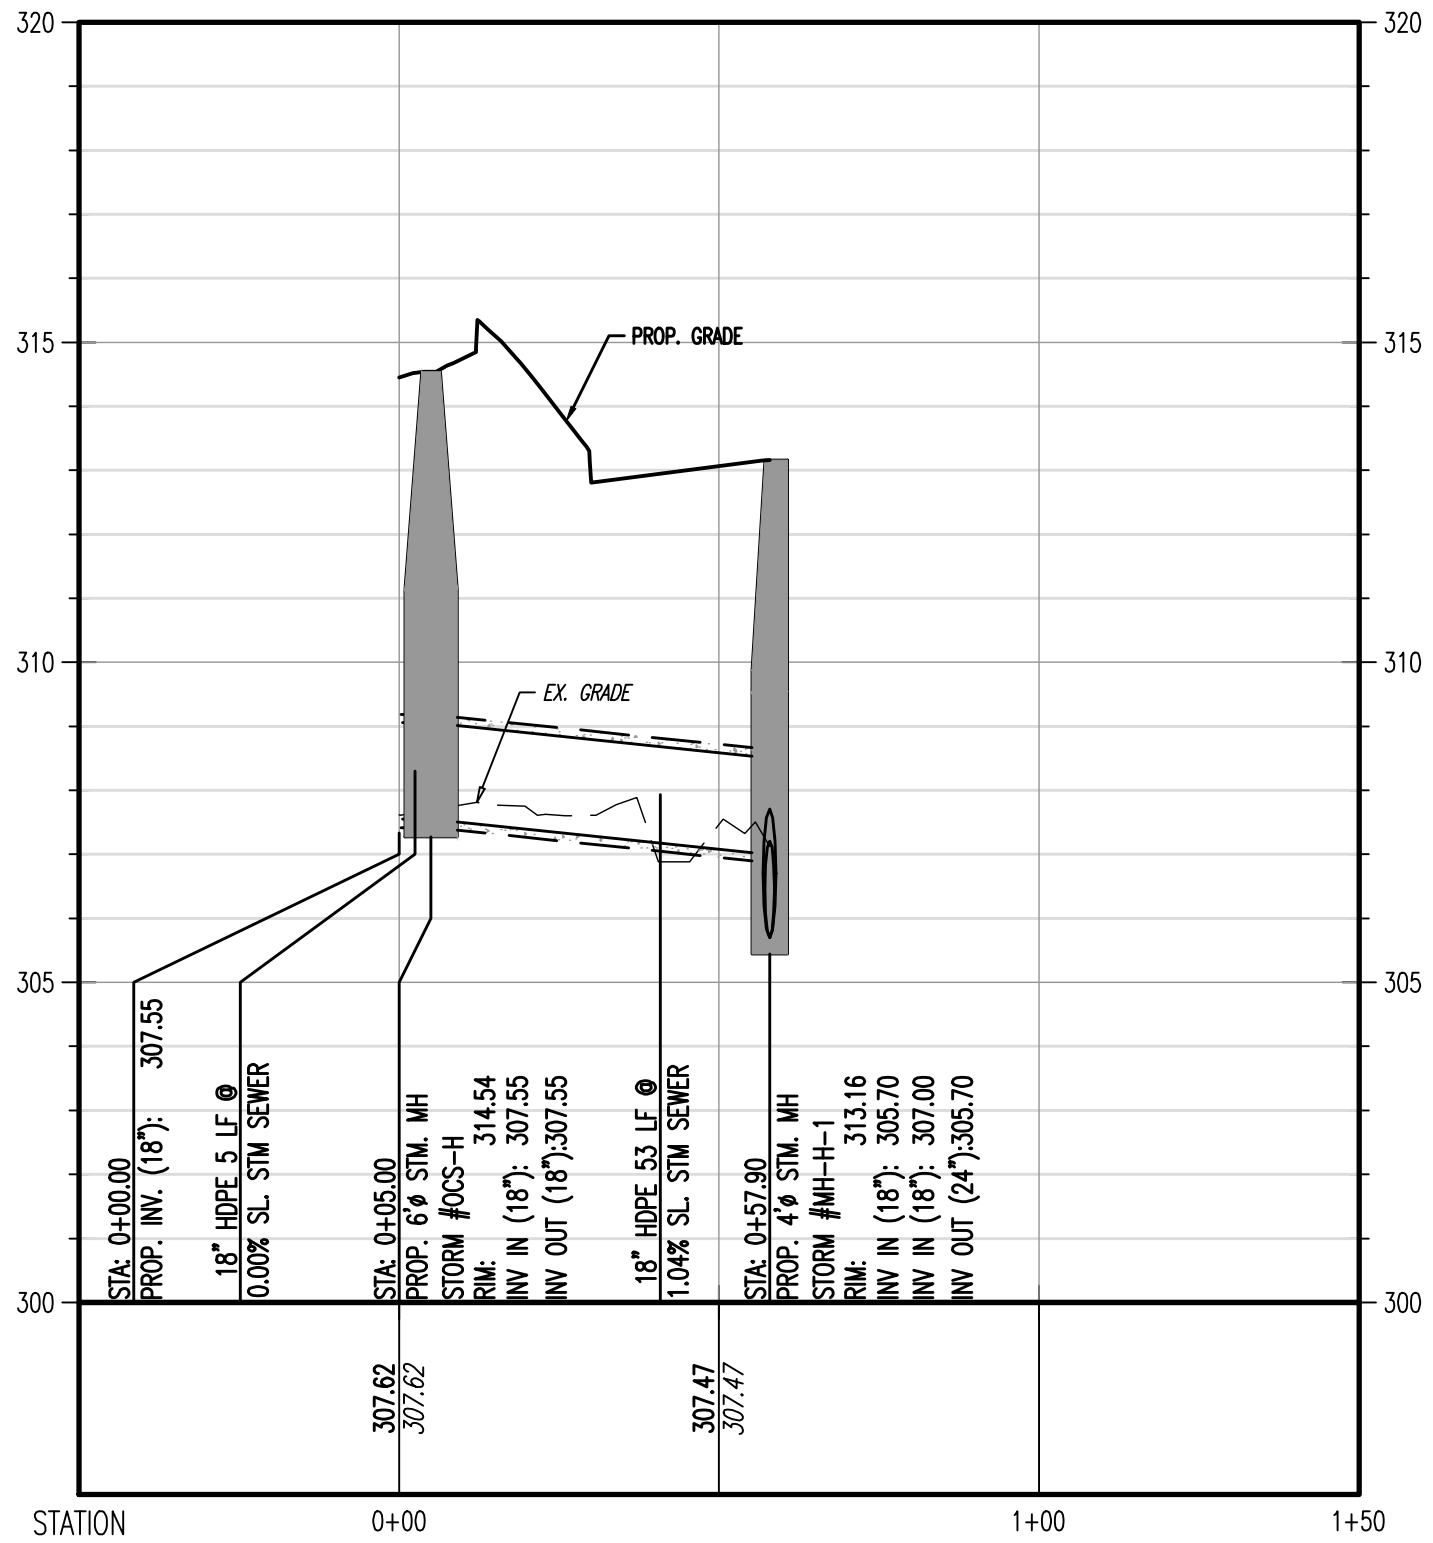

PROFILE VIEW OF MH-H-1 to BASIN H
HORIZONTAL SCALE: 1"=30'
VERTICAL SCALE: 1"=3'

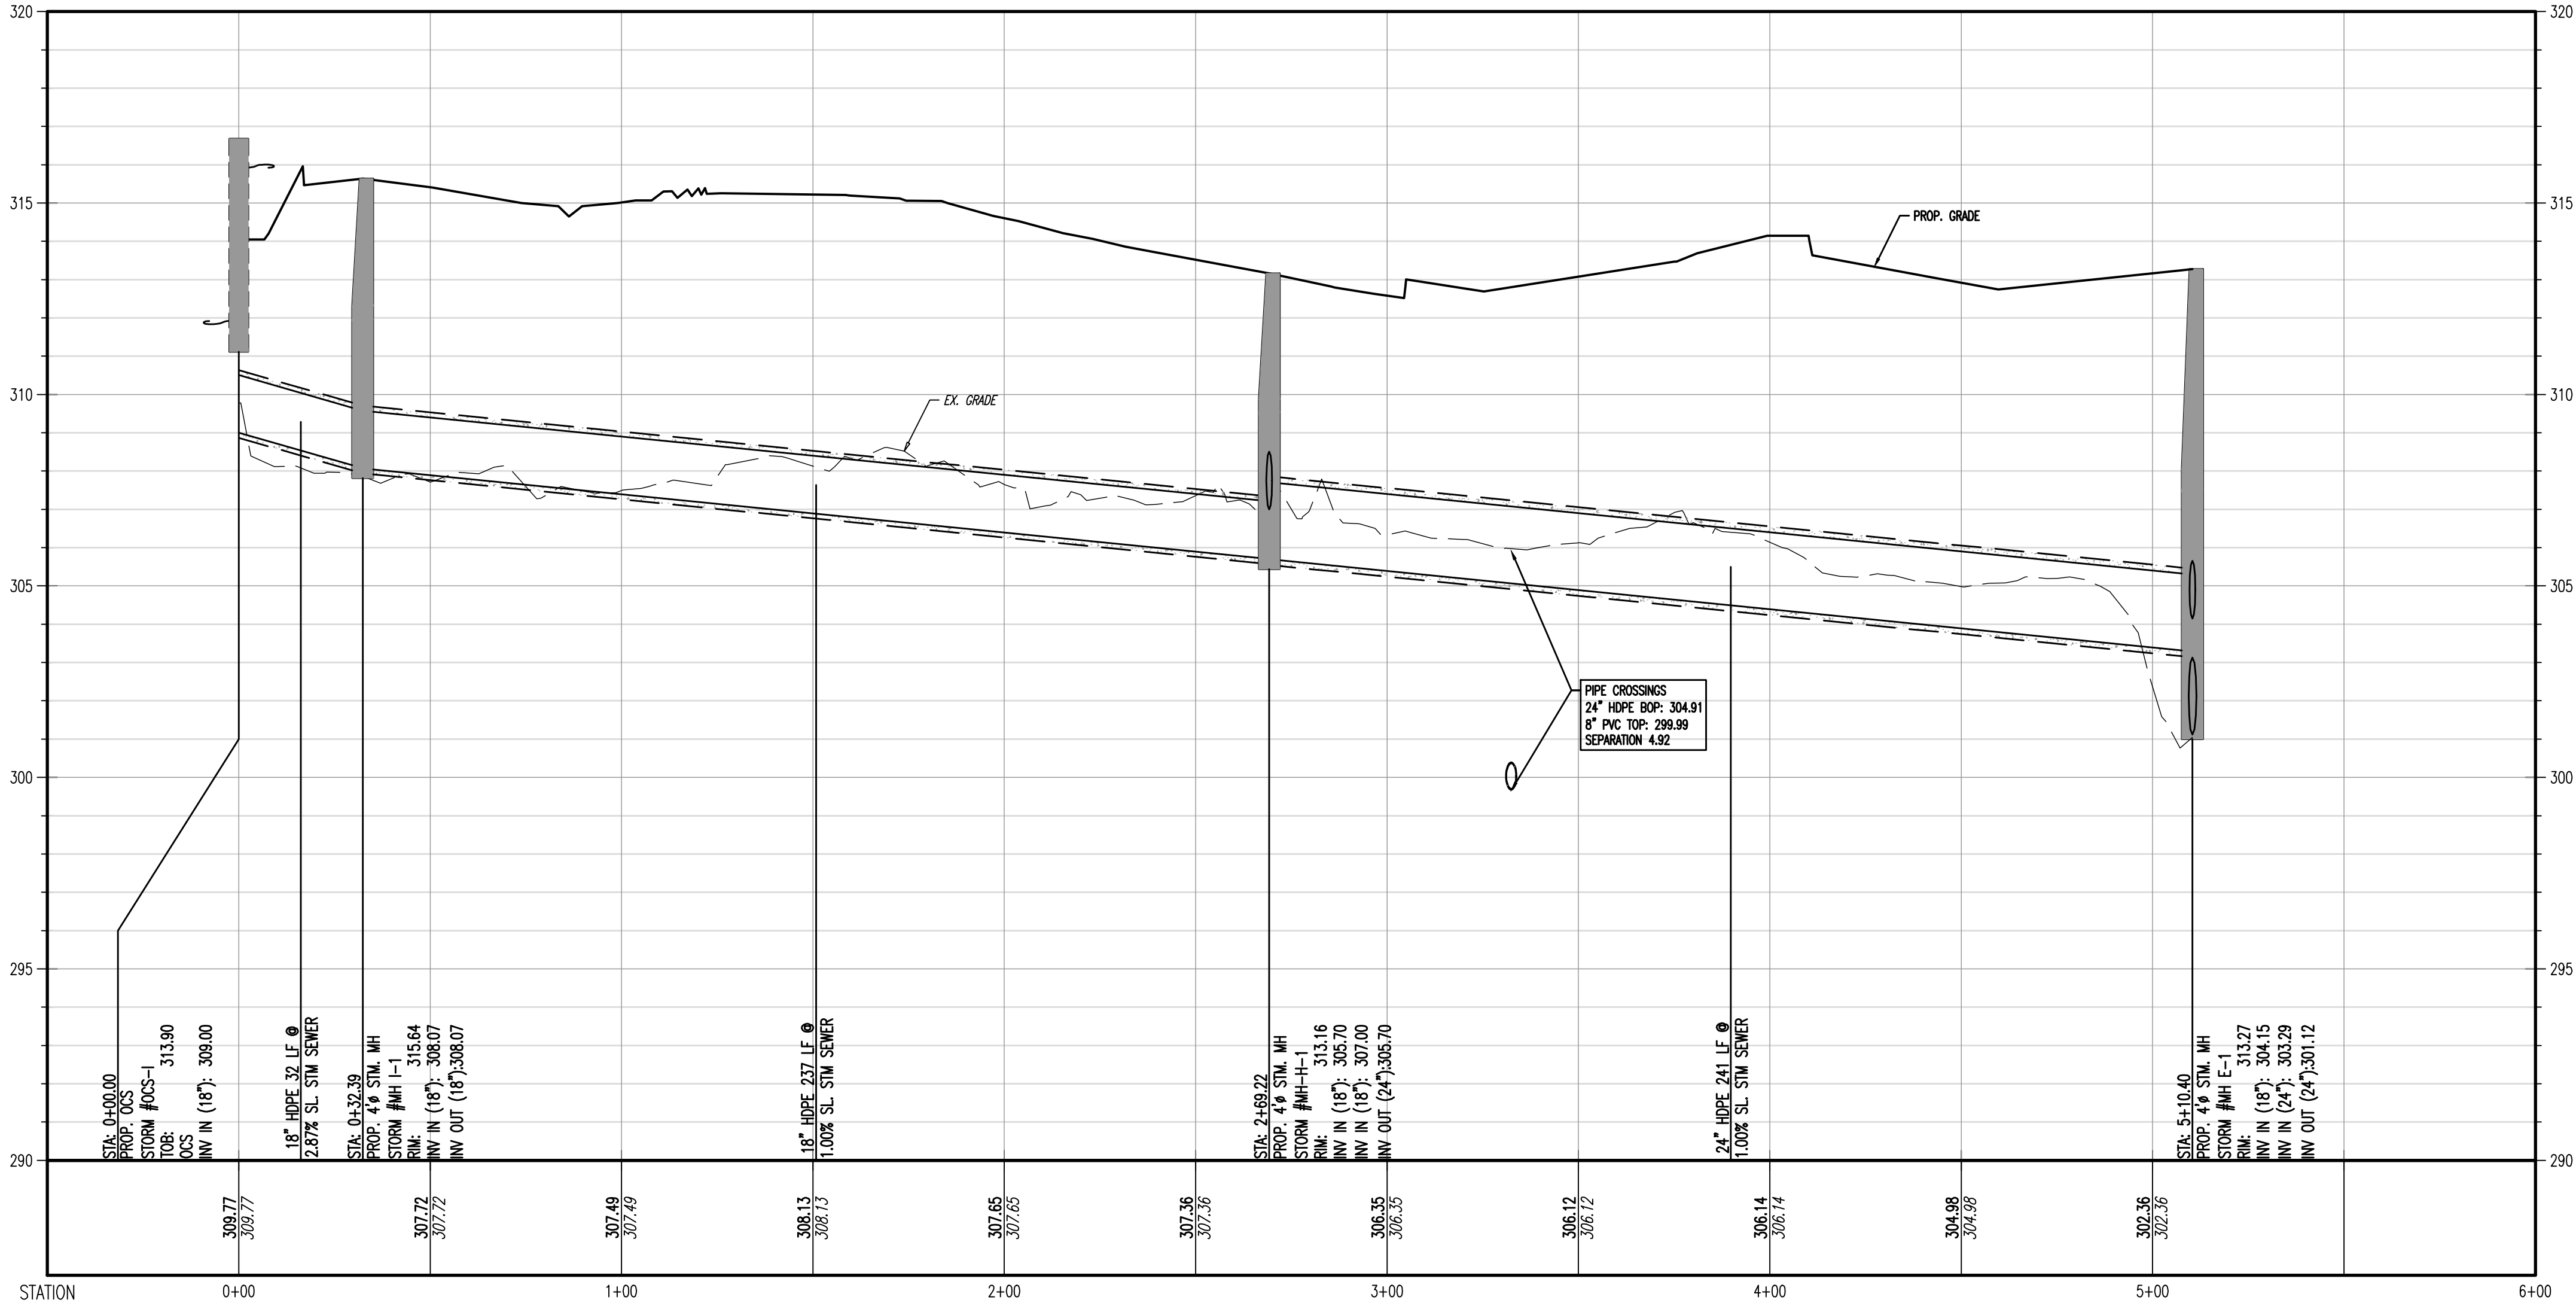

PROFILE VIEW OF OCS-1 to E-1
HORIZONTAL SCALE: 1"=30'
VERTICAL SCALE: 1"=3'

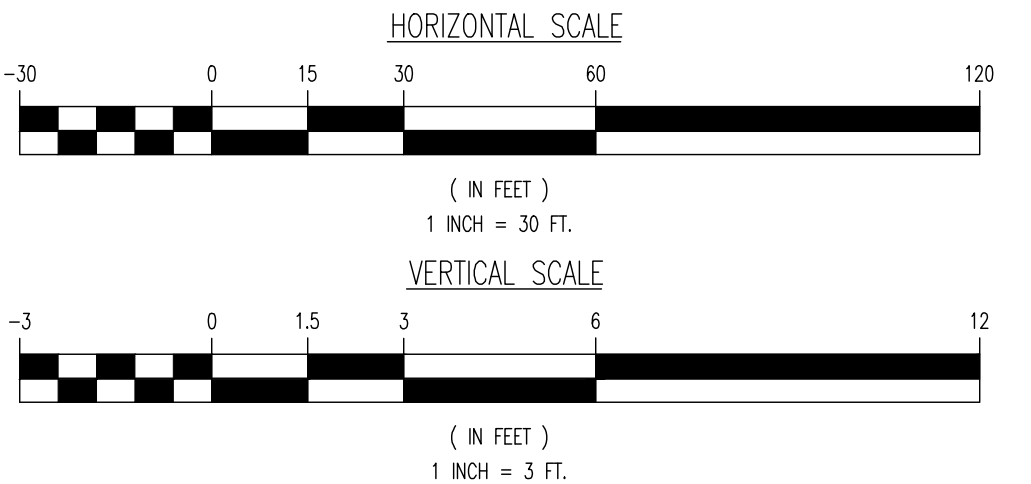

THIS PLAN SET IS FOR PERMITTING PURPOSES ONLY AND MAY NOT BE USED FOR CONSTRUCTION

DYNAMIC ENGINEERING
LAND DEVELOPMENT CONSULTING • PERMITTING • GEOTECHNICAL • ENVIRONMENTAL • SURVEY • PLANNING & ZONING

1954 Main Street
Lake Como, NJ 07719
T: 732.974.0198
F: 732.974.3521
www.dynamiceng.com

TITLE: **PROFILES**

PROJECT: **IV2. ROCKLAND LOGISTICS, LLC
PROPOSED INDUSTRIAL PARK AT 25 OLD MILL ROAD**
SECTION 55.22 BLOCK 1, LOT 1; SECTION 55.37, BLOCK 1, LOT 31
OLD MILL ROAD AND HEMION ROAD (CR 93)
VILLAGE OF SUFFERN, ROCKLAND COUNTY, NEW YORK

JOB No: 3709-99-004
DATE: 12/17/2021
DRAWN BY: MWK
DESIGNED BY: JMS
CHECKED BY: JMS
CHECKED BY: ZAK

SCALE: (H) 1"=30'
(V) 1"=3'

SHEET No: **71**
OF 132

Rev. # 5

ZACHARY A. KAMM
PROFESSIONAL ENGINEER
NEW YORK LICENSE No. 107071

JOSHUA M. SERNALD
PROFESSIONAL ENGINEER
NEW YORK LICENSE No. 106339

811
PROTECT YOURSELF
ALL STATES REQUIRE NOTIFICATION OF
CONSTRUCTIVE DEVICES OR ANY OTHER
PREPARING TO DIGGING THE SERVICE
OFFICE NUMBER, 811, OR 311
FOR STATE SPECIFIC DIRECT PHONE NUMBERS VISIT:
WWW.CALL811.COM