




Plotted: 01/17/24 - 11:48 AM, By: areyes, - Product Ver. 24.3s (LMS Tech)
File: F:\BECPC PROJECTS\3709 Brookfield Properties\98-004 Suffern NY\DWG\Site Plans\370909004SP5.dwg, ----> 76 PROFILES

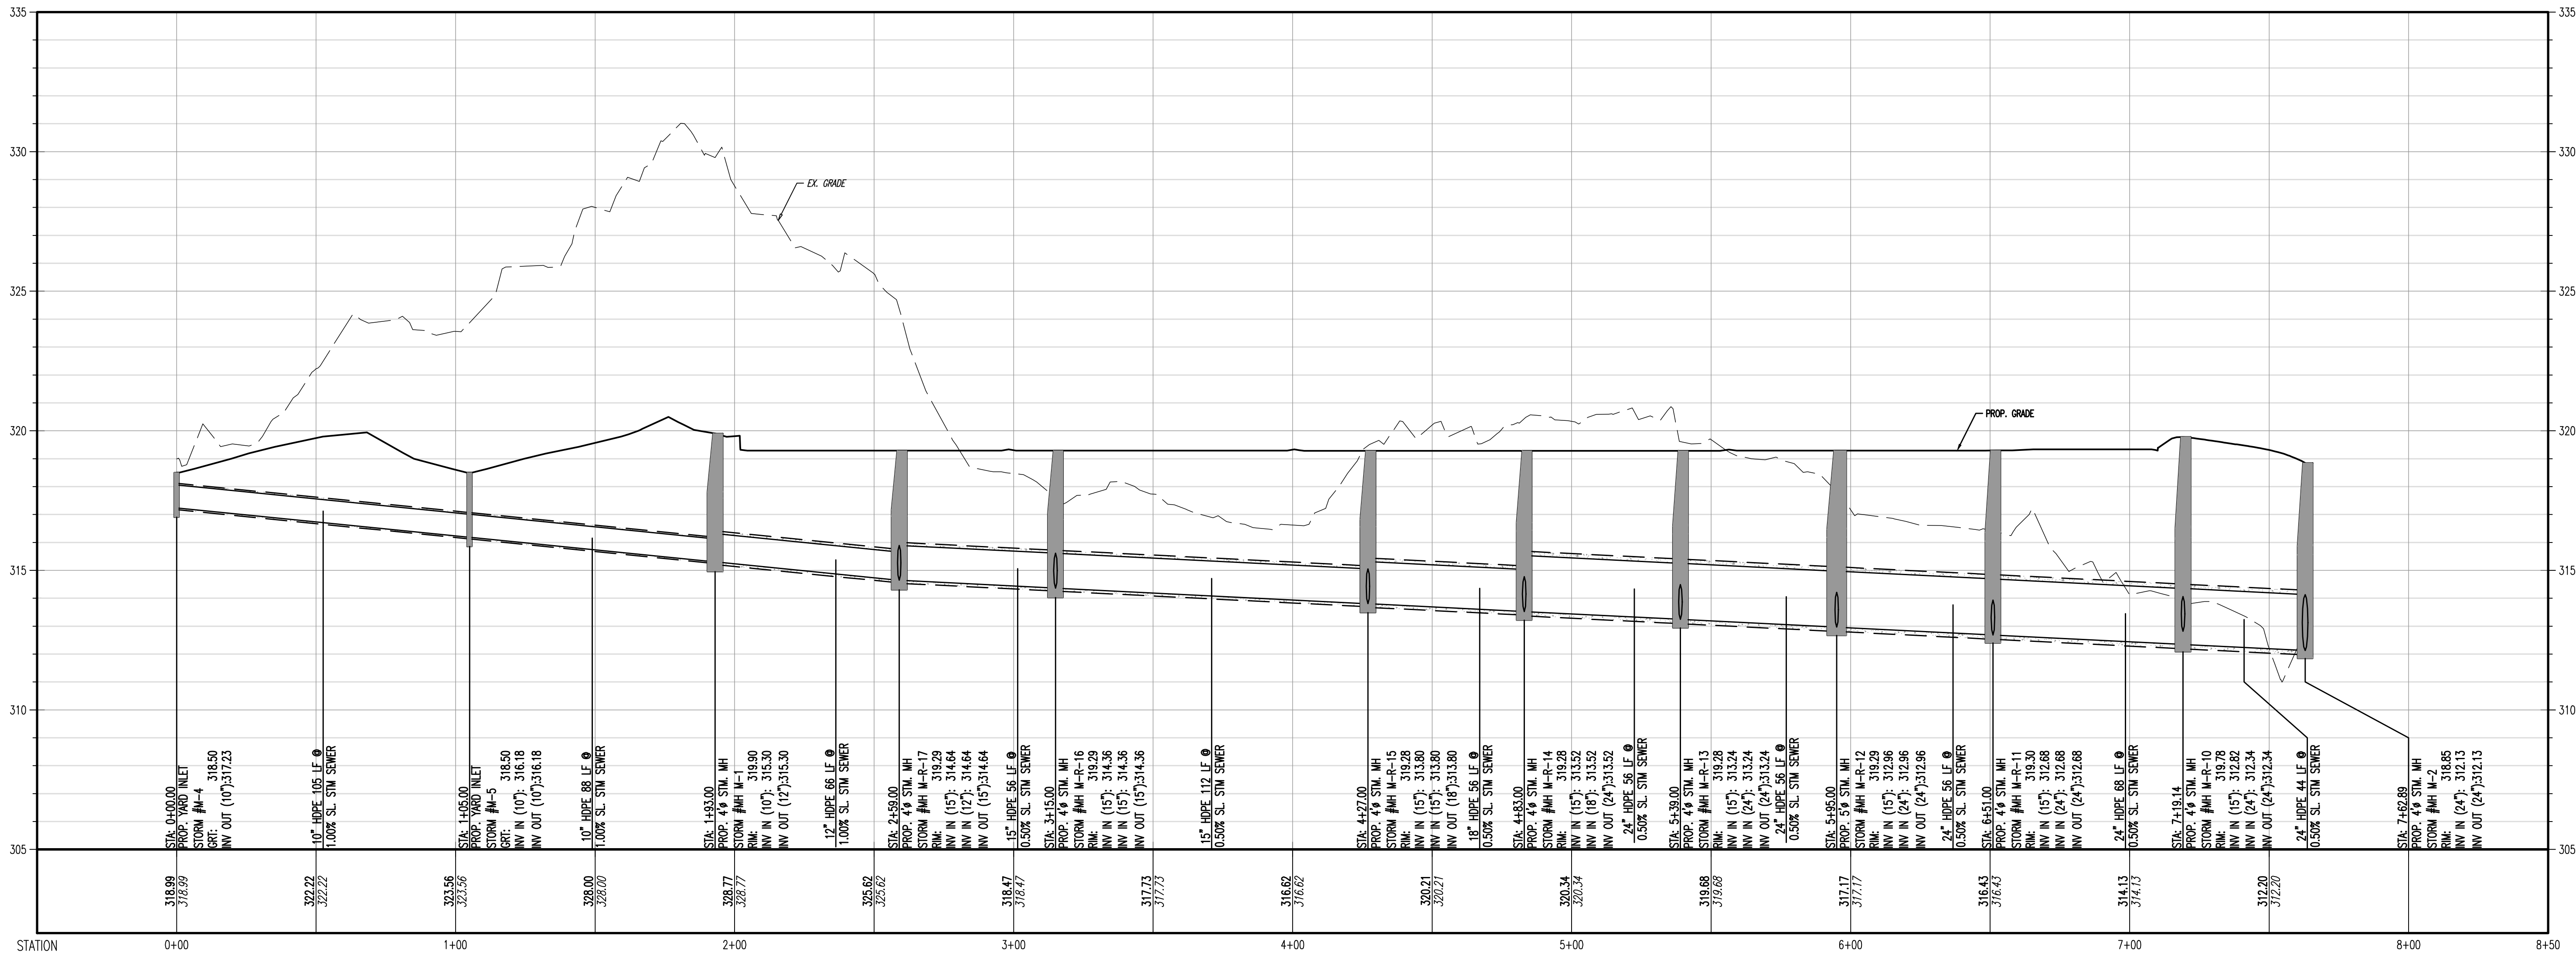


PROFILE VIEW OF M-4 TO M-2
HORIZONTAL SCALE: 1"=30'
VERTICAL SCALE: 1"=3'

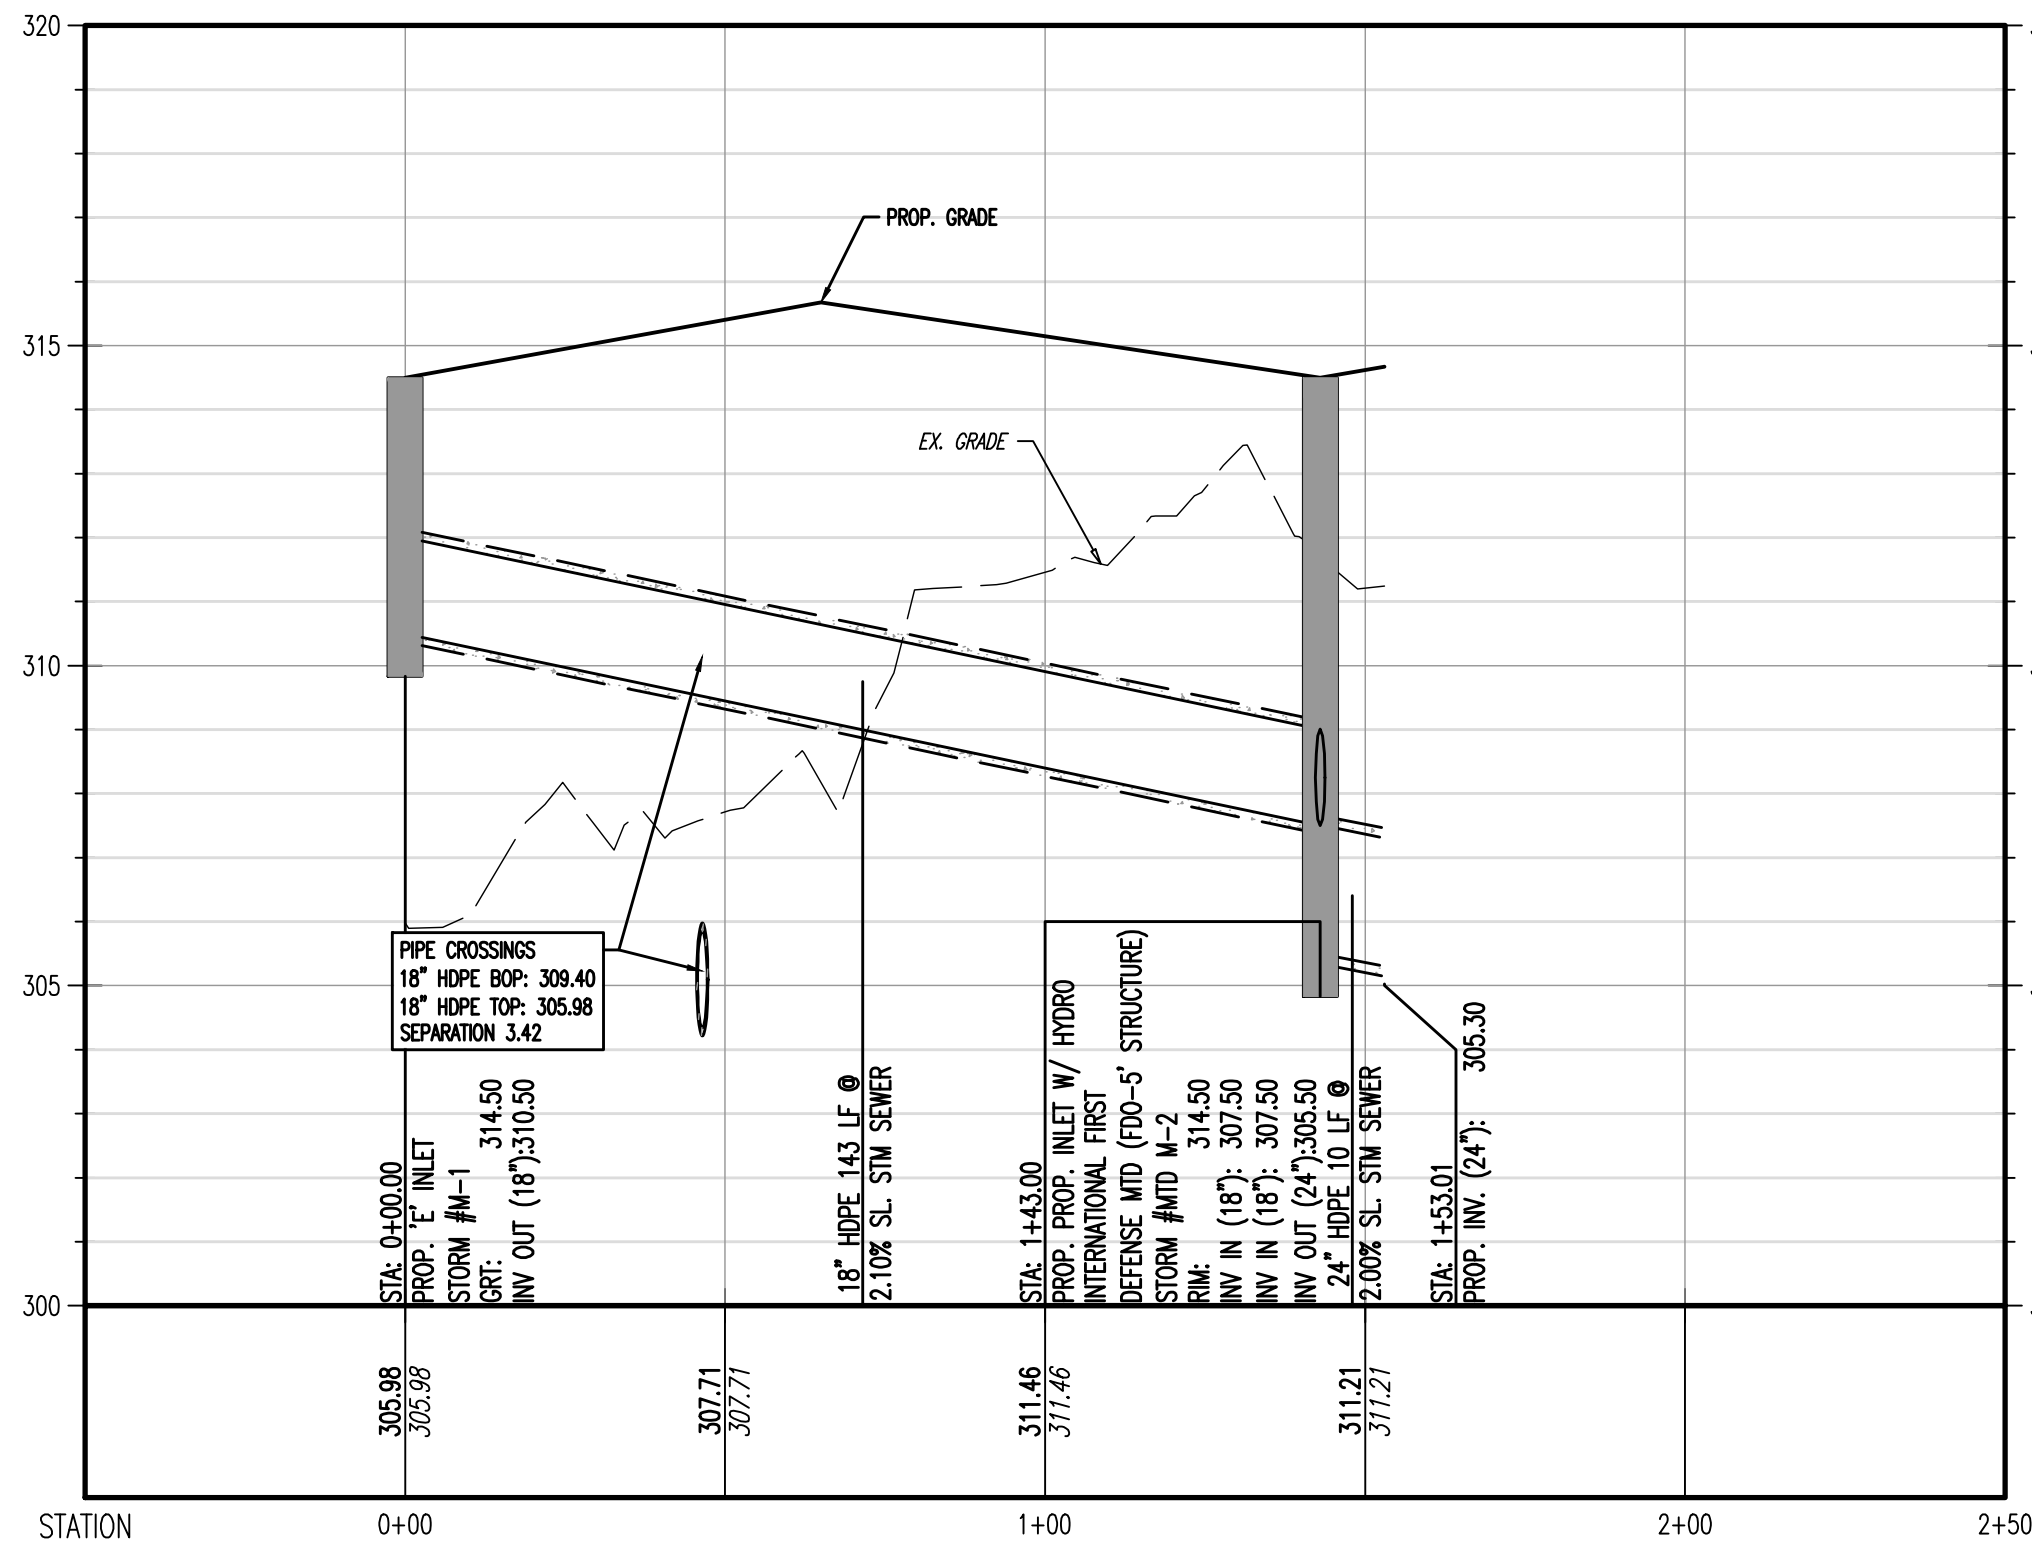

PROFILE VIEW OF M-1 TO BASIN M
HORIZONTAL SCALE: 1"=30'
VERTICAL SCALE: 1"=3'

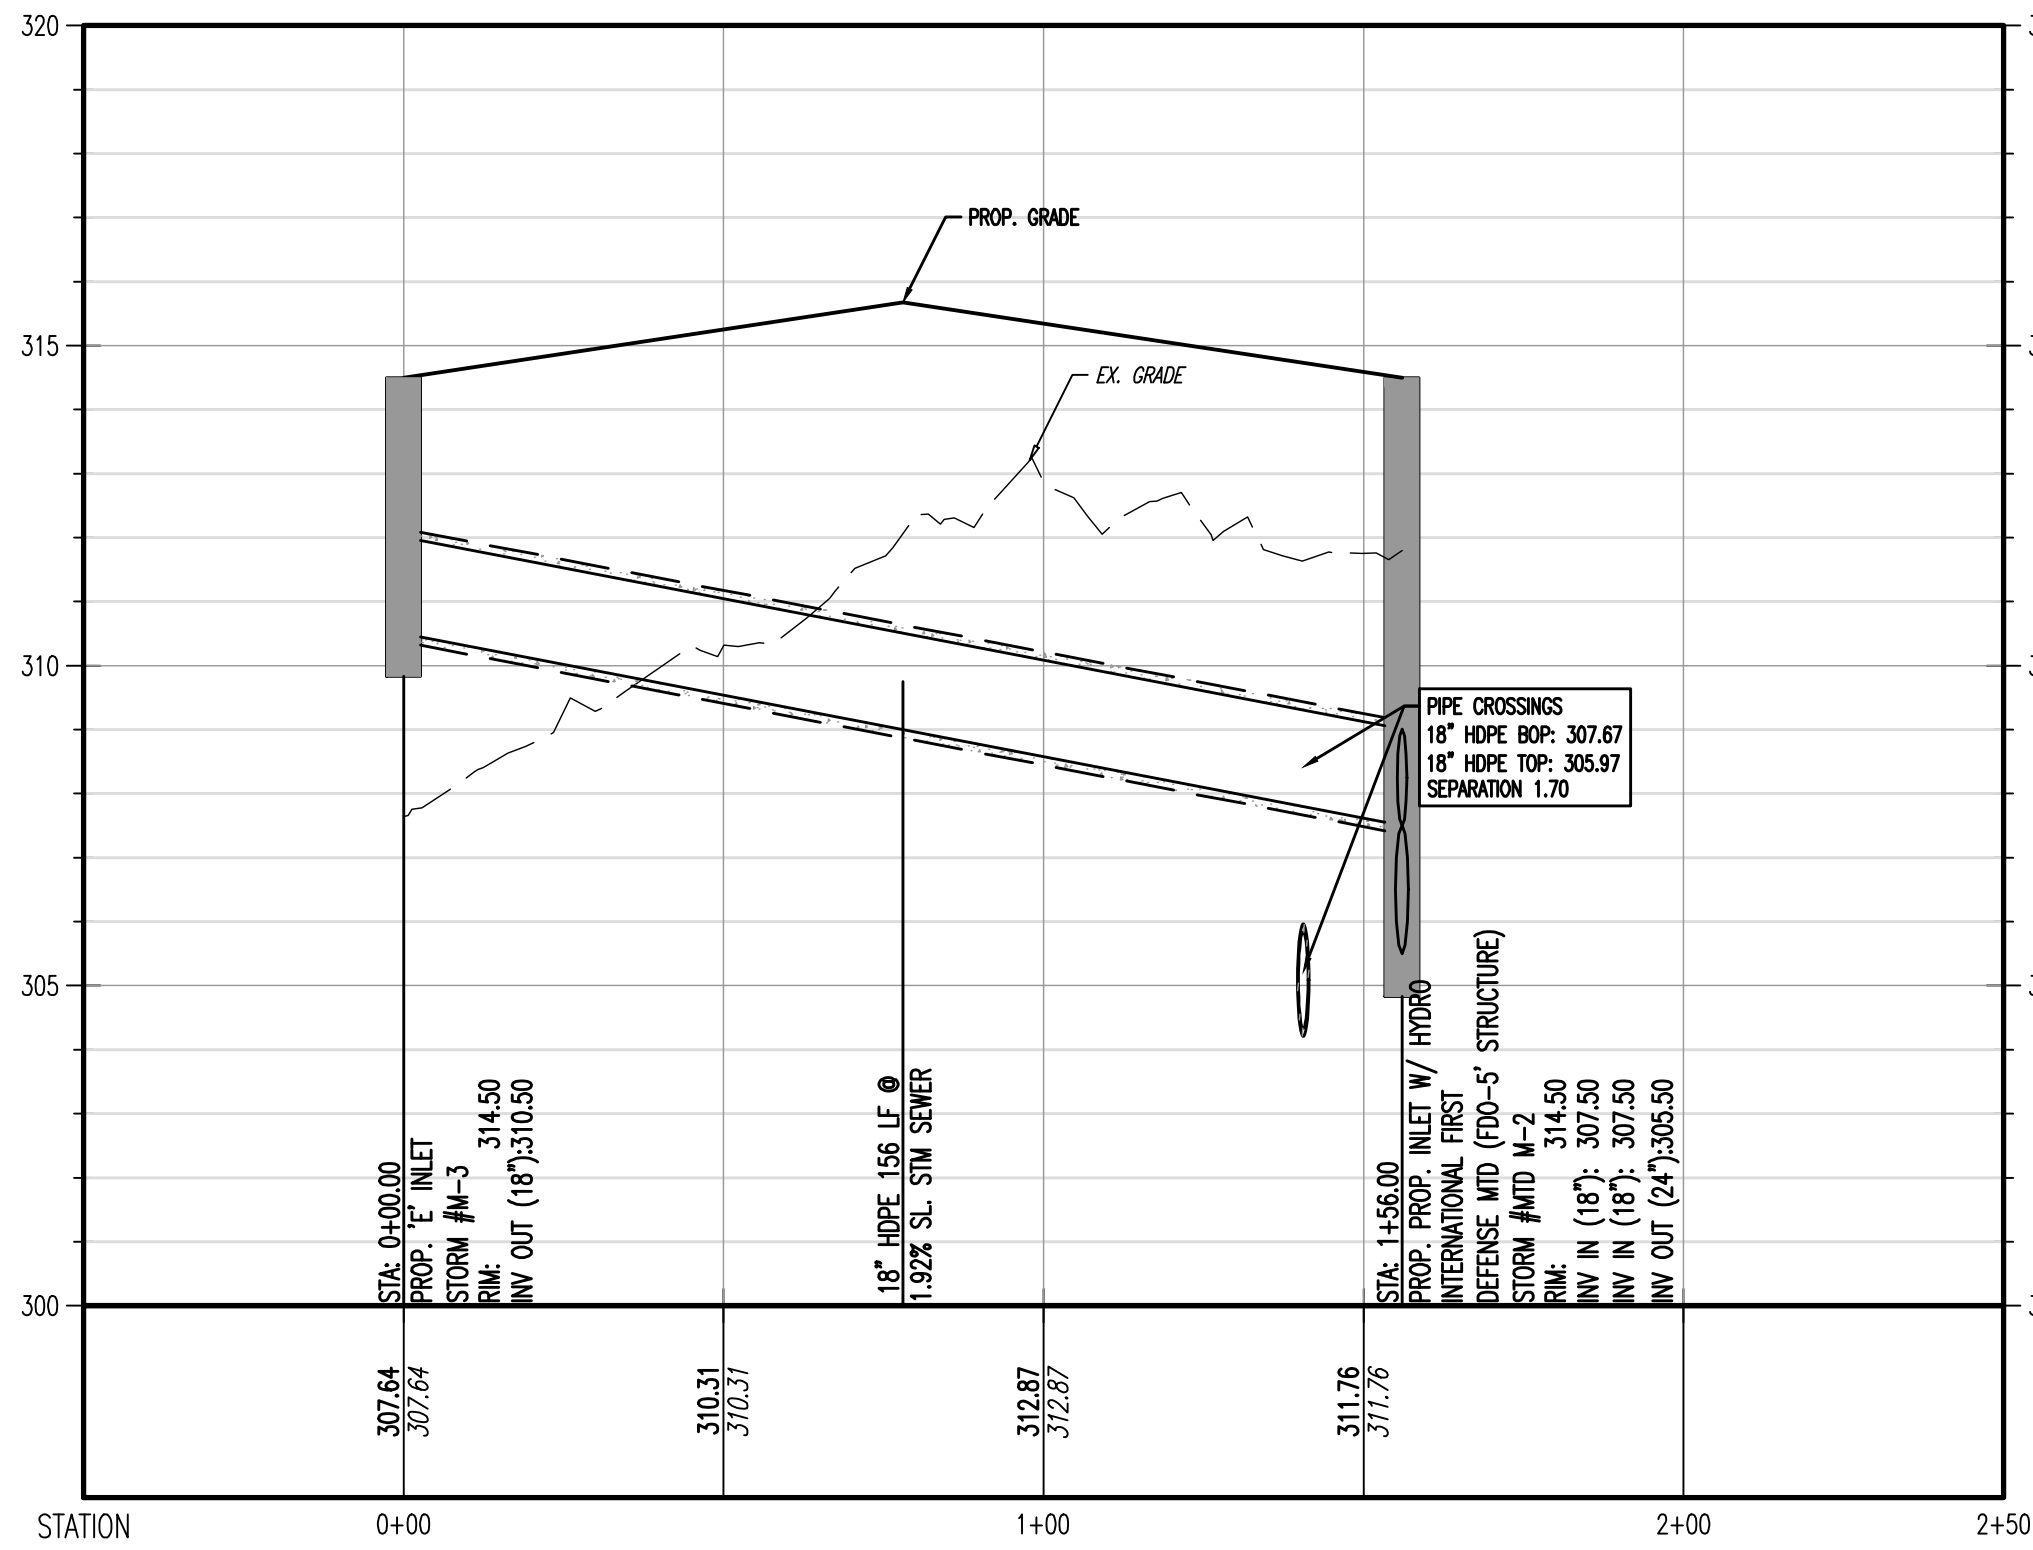

PROFILE VIEW OF M-3 TO MTD-3
HORIZONTAL SCALE: 1"=30'
VERTICAL SCALE: 1"=3'

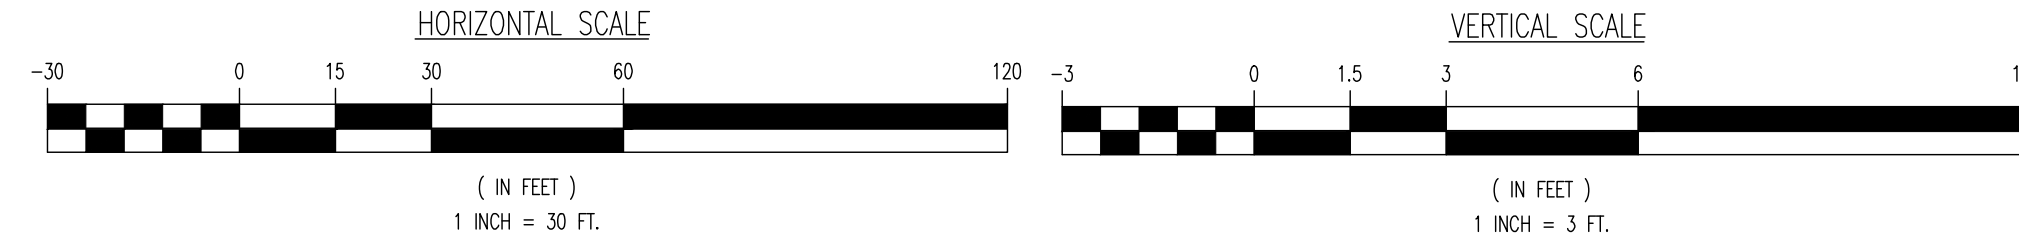

THIS PLAN SET IS FOR PERMITTING PURPOSES ONLY AND MAY NOT BE USED FOR CONSTRUCTION

DYNAMIC
ENGINEERING

LAND DEVELOPMENT CONSULTING • PERMITTING • GEOTECHNICAL • ENVIRONMENTAL • SURVEY • PLANNING & ZONING

Lake Como, New Jersey 1-732-974-0198 | Chester, New Jersey 1-800-879-9229 | Newark, New Jersey 1-973-353-7200 | Toms River, New Jersey 1-732-678-0000
Allen, Texas 1-972-334-2100 | Austin, Texas 1-512-244-2044 | Houston, Texas 1-281-789-6400 | Delray Beach, Florida 1-561-921-8570
Newtown, Pennsylvania 1-267-683-0274 | Philadelphia, Pennsylvania 1-215-253-4868 | Salt Marsh, Pennsylvania 1-610-396-4400

TITLE:
PROFILES

PROJECT: **IV2, ROCKLAND LOGISTICS, LLC**
PROPOSED INDUSTRIAL PARK AT 25 OLD MILL ROAD
SECTION 55.22, BLOCK 1, LOT 1; SECTION 55.37, BLOCK 1, LOT 31
OLD MILL ROAD AND HEMION ROAD (CR 93)
VILLAGE OF SUFFERN, ROCKLAND COUNTY, NEW YORK

ZACHARY A. KAMM
PROFESSIONAL ENGINEER
NEW YORK LICENSE NO. 107071

JOSHUA M. SERNALD
PROFESSIONAL ENGINEER
NEW YORK LICENSE NO. 106339

JOB No: 3709-99-004
DRAWN BY: MWK
DESIGNED BY: JMS
CHECKED BY: JMS
CHECKED BY: ZAK

DATE: 12/17/2021
SCALE: (H) 1"=30'
(V) 1"=3'
SHEET No: 75
OF 132
Rev. # 5

5 01/17/24 REV. PER PLANNING BOARD SUBMISSION CAM

4 06/13/23 REV. PER VILLAGE AND COUNTY COMMENTS CAM

3 05/24/23 REV. PER ACCE COMMENTS DW/DM

2 09/01/22 REV. PER TOWNSHIP AND COUNTY COMMENTS ALPH

1 04/25/22 REV. PER CLIENT AND COUNTY COMMENTS CAM

Rev. Date Comments By

COPYRIGHT © 2024 - DYNAMIC ENGINEERING CONSULTANTS, PC - ALL RIGHTS RESERVED