


Plotted: 01/17/24 - 11:49 AM, By: areyes, - Product Ver. 24.3s (LMS Tech)
File: P:\GEPC PROJECTS\3709 Brookfield Properties\98-004 Suffern NY\DWG\Site Plans\370909004SL5.dwg, ----> 78 LANDSCAPE PLAN A

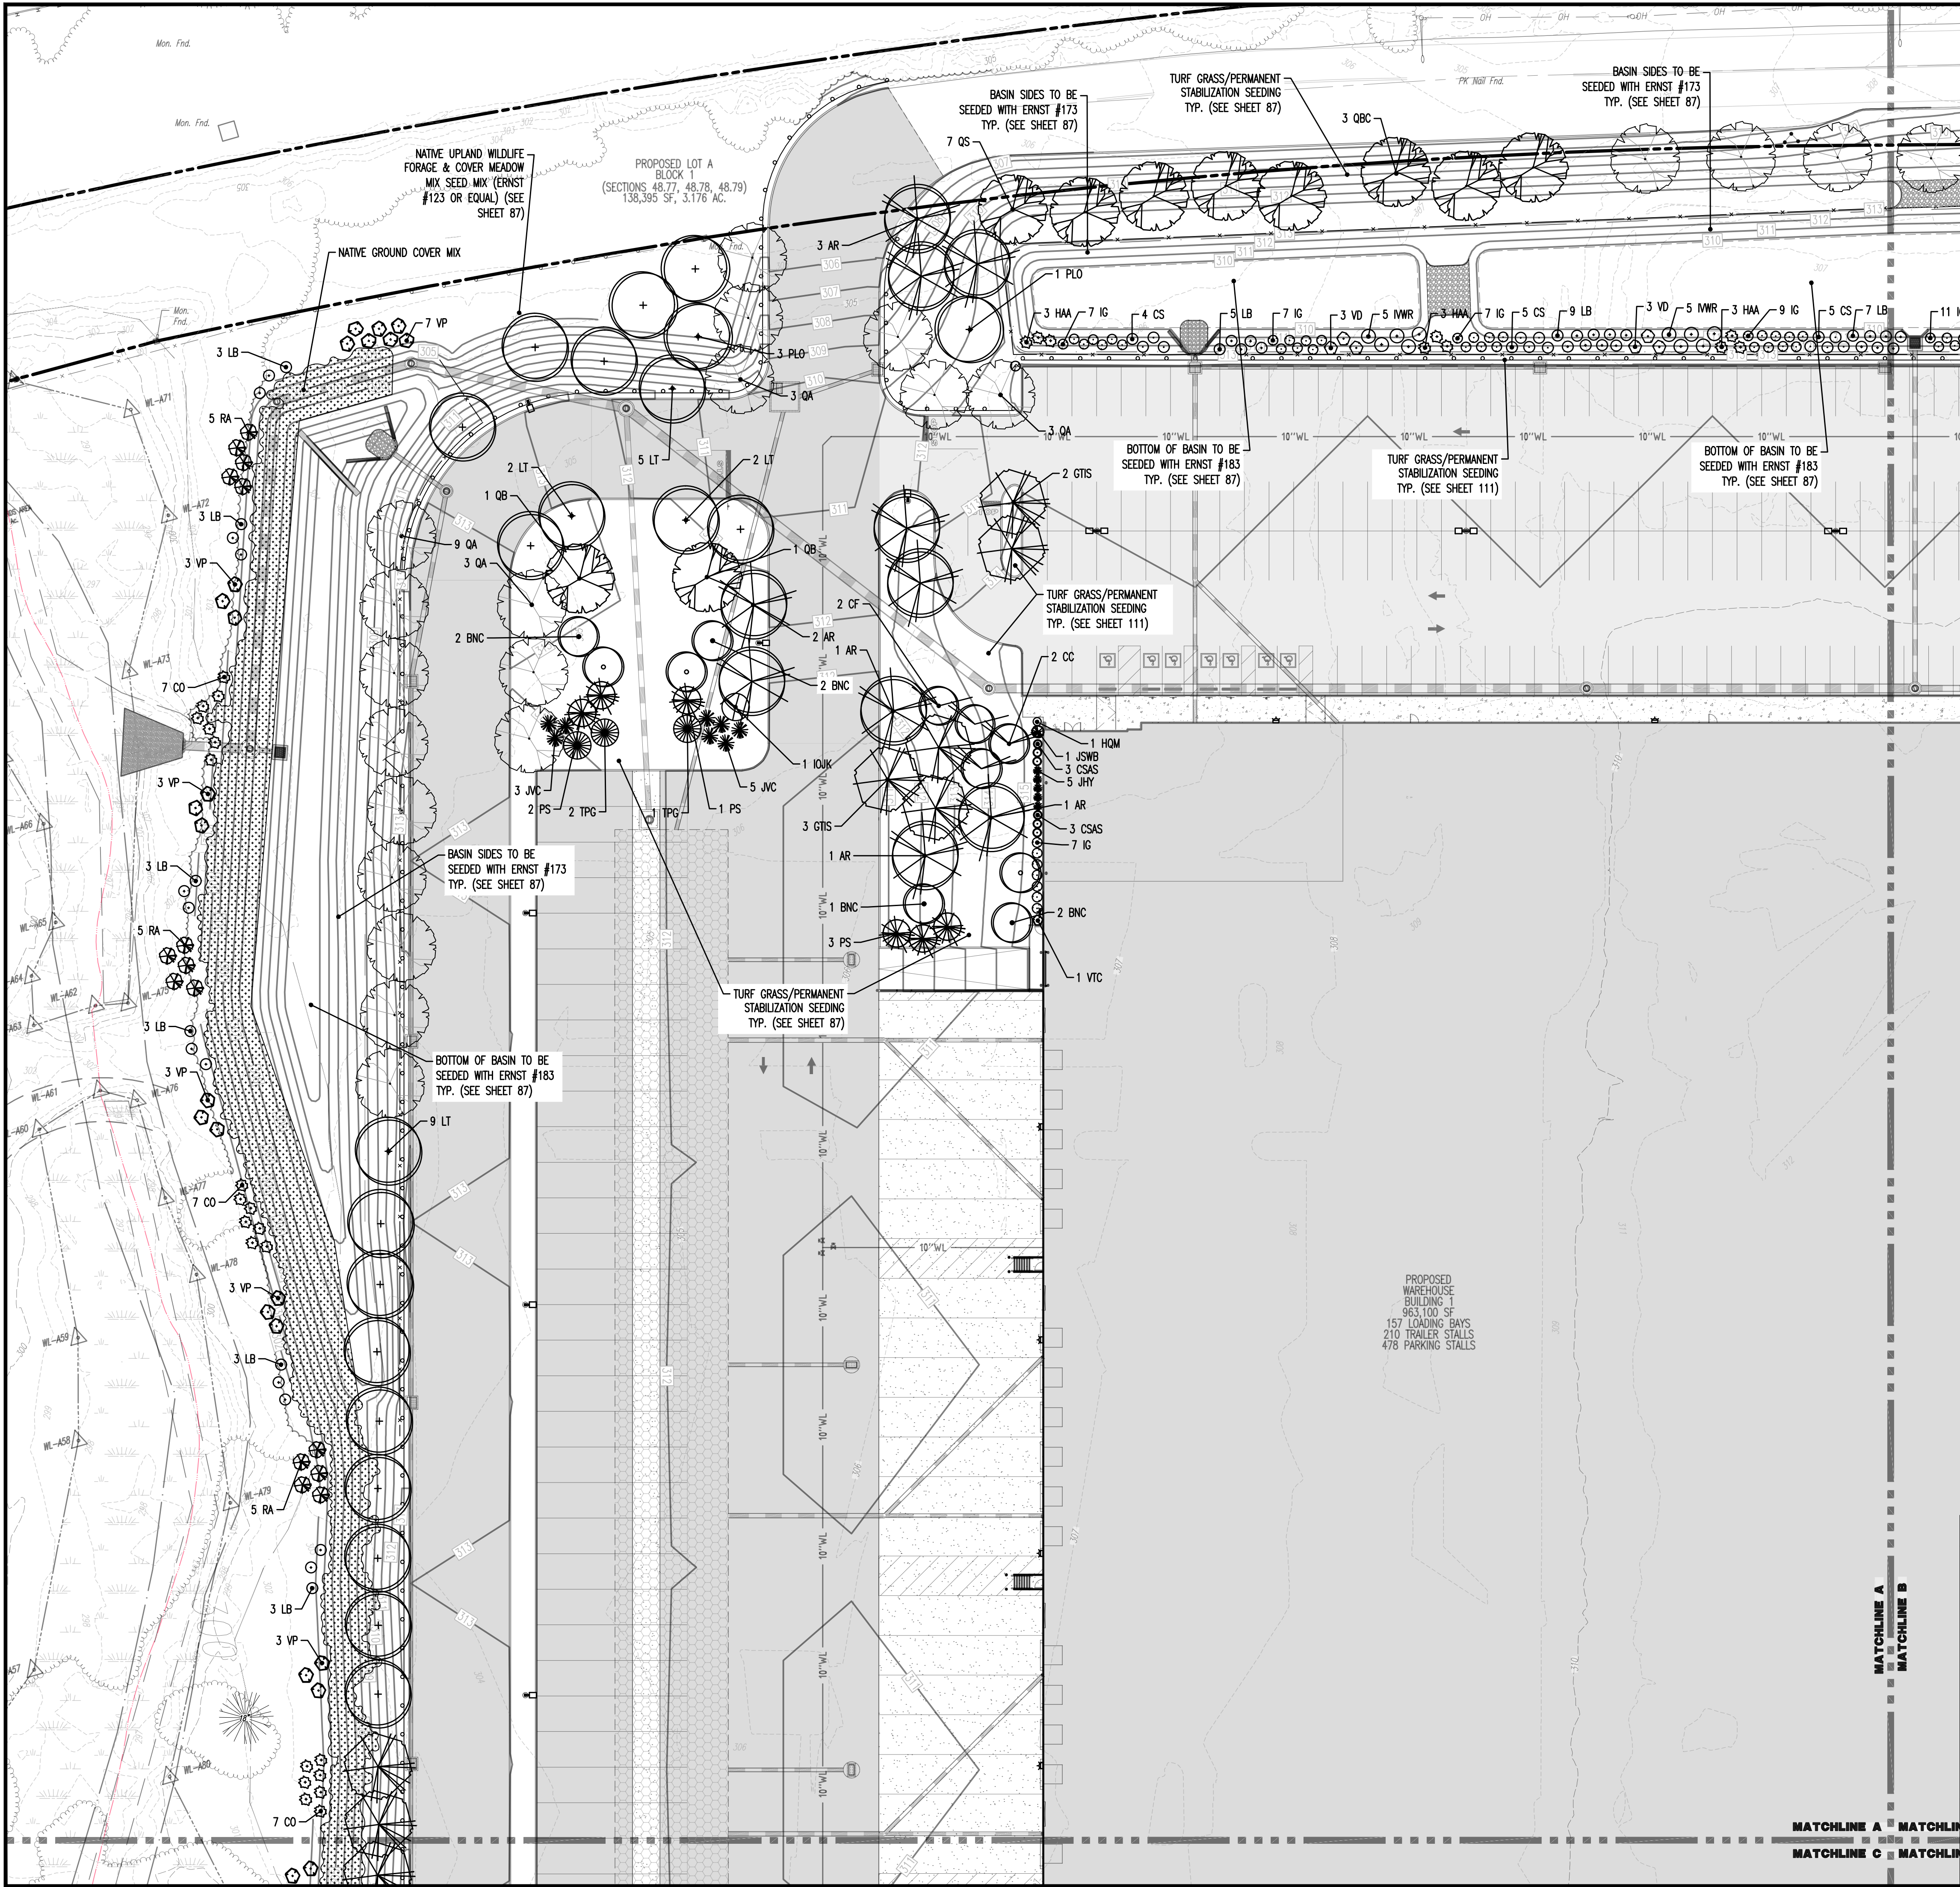

THIS PLAN TO BE UTILIZED FOR LANDSCAPE PURPOSES ONLY

PAVEMENT LEGEND

- PROPOSED STANDARD PAVEMENT
- PROPOSED HEAVY DUTY PAVEMENT
- PROPOSED STANDARD CONCRETE
- PROPOSED HEAVY DUTY CONCRETE


KEY MAP

LANDSCAPE SCHEDULE SHEET 77 PLANTS ONLY

KEY	QTY	BOTANICAL NAME	COMMON NAME	SIZE	REMARKS
SHADE TREES(S)					
AR	10	ACER RUBRUM	RED MAPLE	2 1/2-3" CAL	B+B
GTIS	5	GLEDITSIA TRIACANTHOS VAR. INERMIS 'SHADEMASTER'	SHADEMASTER HONEYLOCUST	2 1/2-3" CAL	B+B
LSR	2	LIQUIDAMBAR STYRACIFLUA 'ROTUNDIFOLIA'	SEEDLESS SWEETGUM	2 1/2-3" CAL	B+B
LT	17	LIRIODENDRON TULIPIFERA	TULIP POPLAR	2 1/2-3" CAL	B+B
PLO	4	PLATANUS OCCIDENTALIS	AMERICAN SYCAMORE	2 1/2-3" CAL	B+B
QA	21	QUERCUS ALBA	WHITE OAK	2 1/2-3" CAL	B+B
QBC	2	QUERCUS BOREALIS	NORTHERN RED OAK	2 1/2-3" CAL	B+B
QBC	3	QUERCUS BICOLOR	SWAMP WHITE OAK	2 1/2-3" CAL	B+B
QS	5	QUERCUS SHUMARDII	SHUMARD OAK	2 1/2-3" CAL	B+B
ORNAMENTAL TREE(S)					
BNC	7	BETULA NIGRA 'CULLY'	HERITAGE RIVER BIRCH, MULTI-STEM	8-10'	B+B
CC	2	CERCIS CANADENSIS	EASTERN REDBUD	8-10'	B+B
CF	2	CORNUS FLORIDA	WHITE FLOWERING DOGWOOD	8-10'	B+B
EVERGREEN TREE(S)					
IOUK	1	ILEX OPACA 'JERSEY KNIGHT'	JERSEY KNIGHT AMERICAN HOLLY	6-8'	B+B
JNC	8	JUNIPERUS VIRGINIANA 'CORCORCOR'	EMERALD SENTINEL RED CEDAR	6-8'	B+B
PS	6	FINUS STROBUS	EASTERN WHITE PINE	6-7'	B+B
TPG	3	THUJA PLICATA 'GREEN GANT'	GREEN GANT ARBORVITAE	6-8'	B+B
EVERGREEN SHRUB(S)					
IG	38	ILEX GLABRA	INKBERRY HOLLY	24-30"	#3 CAN
JHY	5	JUNIPERUS HORIZONTALIS 'YOUNGSTOWN'	ANDORRA JUNIPER	18-24" SPD	#3 CAN
JWB	44	JUNIPERUS SCOPOLORIUM 'WICHTA BLUE'	ROCKY MOUNTAIN JUNIPER	4-5'	B+B
DECIDUOUS SHRUB(S)					
CO	21	CEPHALANTHUS OCCIDENTALIS	BUTTON BUSH	30-36"	#5 CAN
CS	14	CORNUS SERICEA	REDOSIER DOGWOOD	30-36"	#5 CAN
CSAS	6	CEANOTHUS AMERICANUS	NEW JERSEY TEA	30-36"	#5 CAN
HAA	9	HYDRANGEA ABORESCENS 'ANNABELLE'	'ANNABELLE' HYDRANGEA	24-30"	#3 CAN
HQM	1	HYDRANGEA QUERCIFOLIA 'MUNCHKIN'	MUNCHKIN OAKLEAF HYDRANGEA	24-30"	#3 CAN
IWR	10	ILEX VERTICILLATA 'WINTER RED'	WINTER RED WINTERBERRY HOLLY	30-36"	#5 CAN
LB	35	LINDERA BENZON	SPICEBUSH	30-36"	#5 CAN
RA	11	RHUS ARMATA	FRAGRANT SUMAC	30-36"	#3 CAN
VD	6	VEIBURNUM DENTATUM	ARROWWOOD VIBURNUM	30-36"	#3 CAN
VP	22	VEIBURNUM PRUNIFOLIUM	BLACKHAW	30-36"	#5 CAN
VTC	1	VEIBURNUM TRILOBUM 'COMPACTUM'	COMPACT AMERICAN CRANBERRYBUSH	24-30"	#3 CAN

NOTE: IF ANY DISCREPANCIES OCCUR BETWEEN AMOUNTS SHOWN IN THE PLAN AND THE PLANT LIST, THE PLAN SHALL DICATE.

SEE SHEET 87 OF 132 FOR LANDSCAPE PLAN NOTES

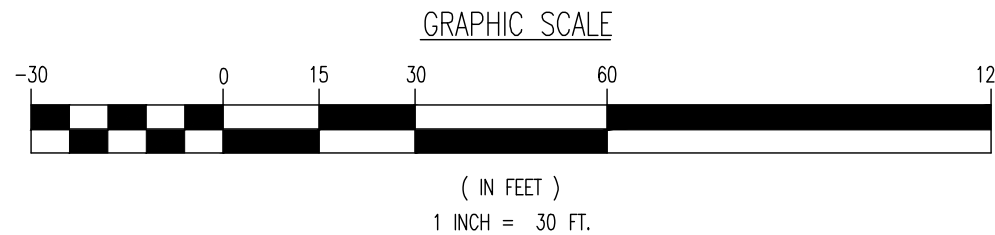

DYNAMIC ENGINEERING
LAND DEVELOPMENT CONSULTING • PERMITTING • GEOTECHNICAL • ENVIRONMENTAL • SURVEY • PLANNING & ZONING

1954 Main Street
Lake Como, NJ 07719
T: 732.974.0198
F: 732.974.3521
www.dynamiceng.com

THIS PLAN SET IS FOR PERMITTING PURPOSES ONLY AND MAY NOT BE USED FOR CONSTRUCTION

LANDSCAPE PLAN A

PROJECT: **IV2. ROCKLAND LOGISTICS, LLC**
PROPOSED INDUSTRIAL PARK AT 25 OLD MILL ROAD
SECTION 55.22 BLOCK 1, LOT 1; SECTION 55.37, BLOCK 1, LOT 31
OLD MILL ROAD AND HEMION ROAD (CR 93)
VILLAGE OF SUFFERN, ROCKLAND COUNTY, NEW YORK

JOB No: 3709-99-004
DATE: 12/17/2021
DRAWN BY: ALPH
DESIGNED BY: JMS
CHECKED BY: JMS
CHECKED BY: ZAK

ZACHARY A. KAMM
PROFESSIONAL ENGINEER
NEW YORK LICENSE No. 107071

JOSHUA M. SNYDAL
PROFESSIONAL ENGINEER
NEW YORK LICENSE No. 10639

811
PROTECT YOURSELF
ALL STATES REQUIRE NOTIFICATION OF
UNDERGROUND UTILITIES BEFORE ANY EXCAVATION
PREPARED TO LOCATE THE UTILITIES
FOR STATE SPECIFIC DIRECT PHONE NUMBERS VISIT:
WWW.CALL811.COM

10639
OF 132
Rev. # 5