




Plotted: 01/17/24 - 11:49 AM, By: areyes, - Product Ver: 24.3s (LMS Tech)
File: P:\VEPC PROJECTS\3709 Brookfield Properties\99-004 Suffern NY\DWG\Site Plans\0370999004SL5.dwg, ----> 79 LANDSCAPE PLAN B

CHLINE A MATCHLINE B
CHLINE C MATCHLINE D


COPYRIGHT © 2024 - DYNAMIC ENGINEERING CONSULTANTS, PC - ALL RIGHTS RESERVED

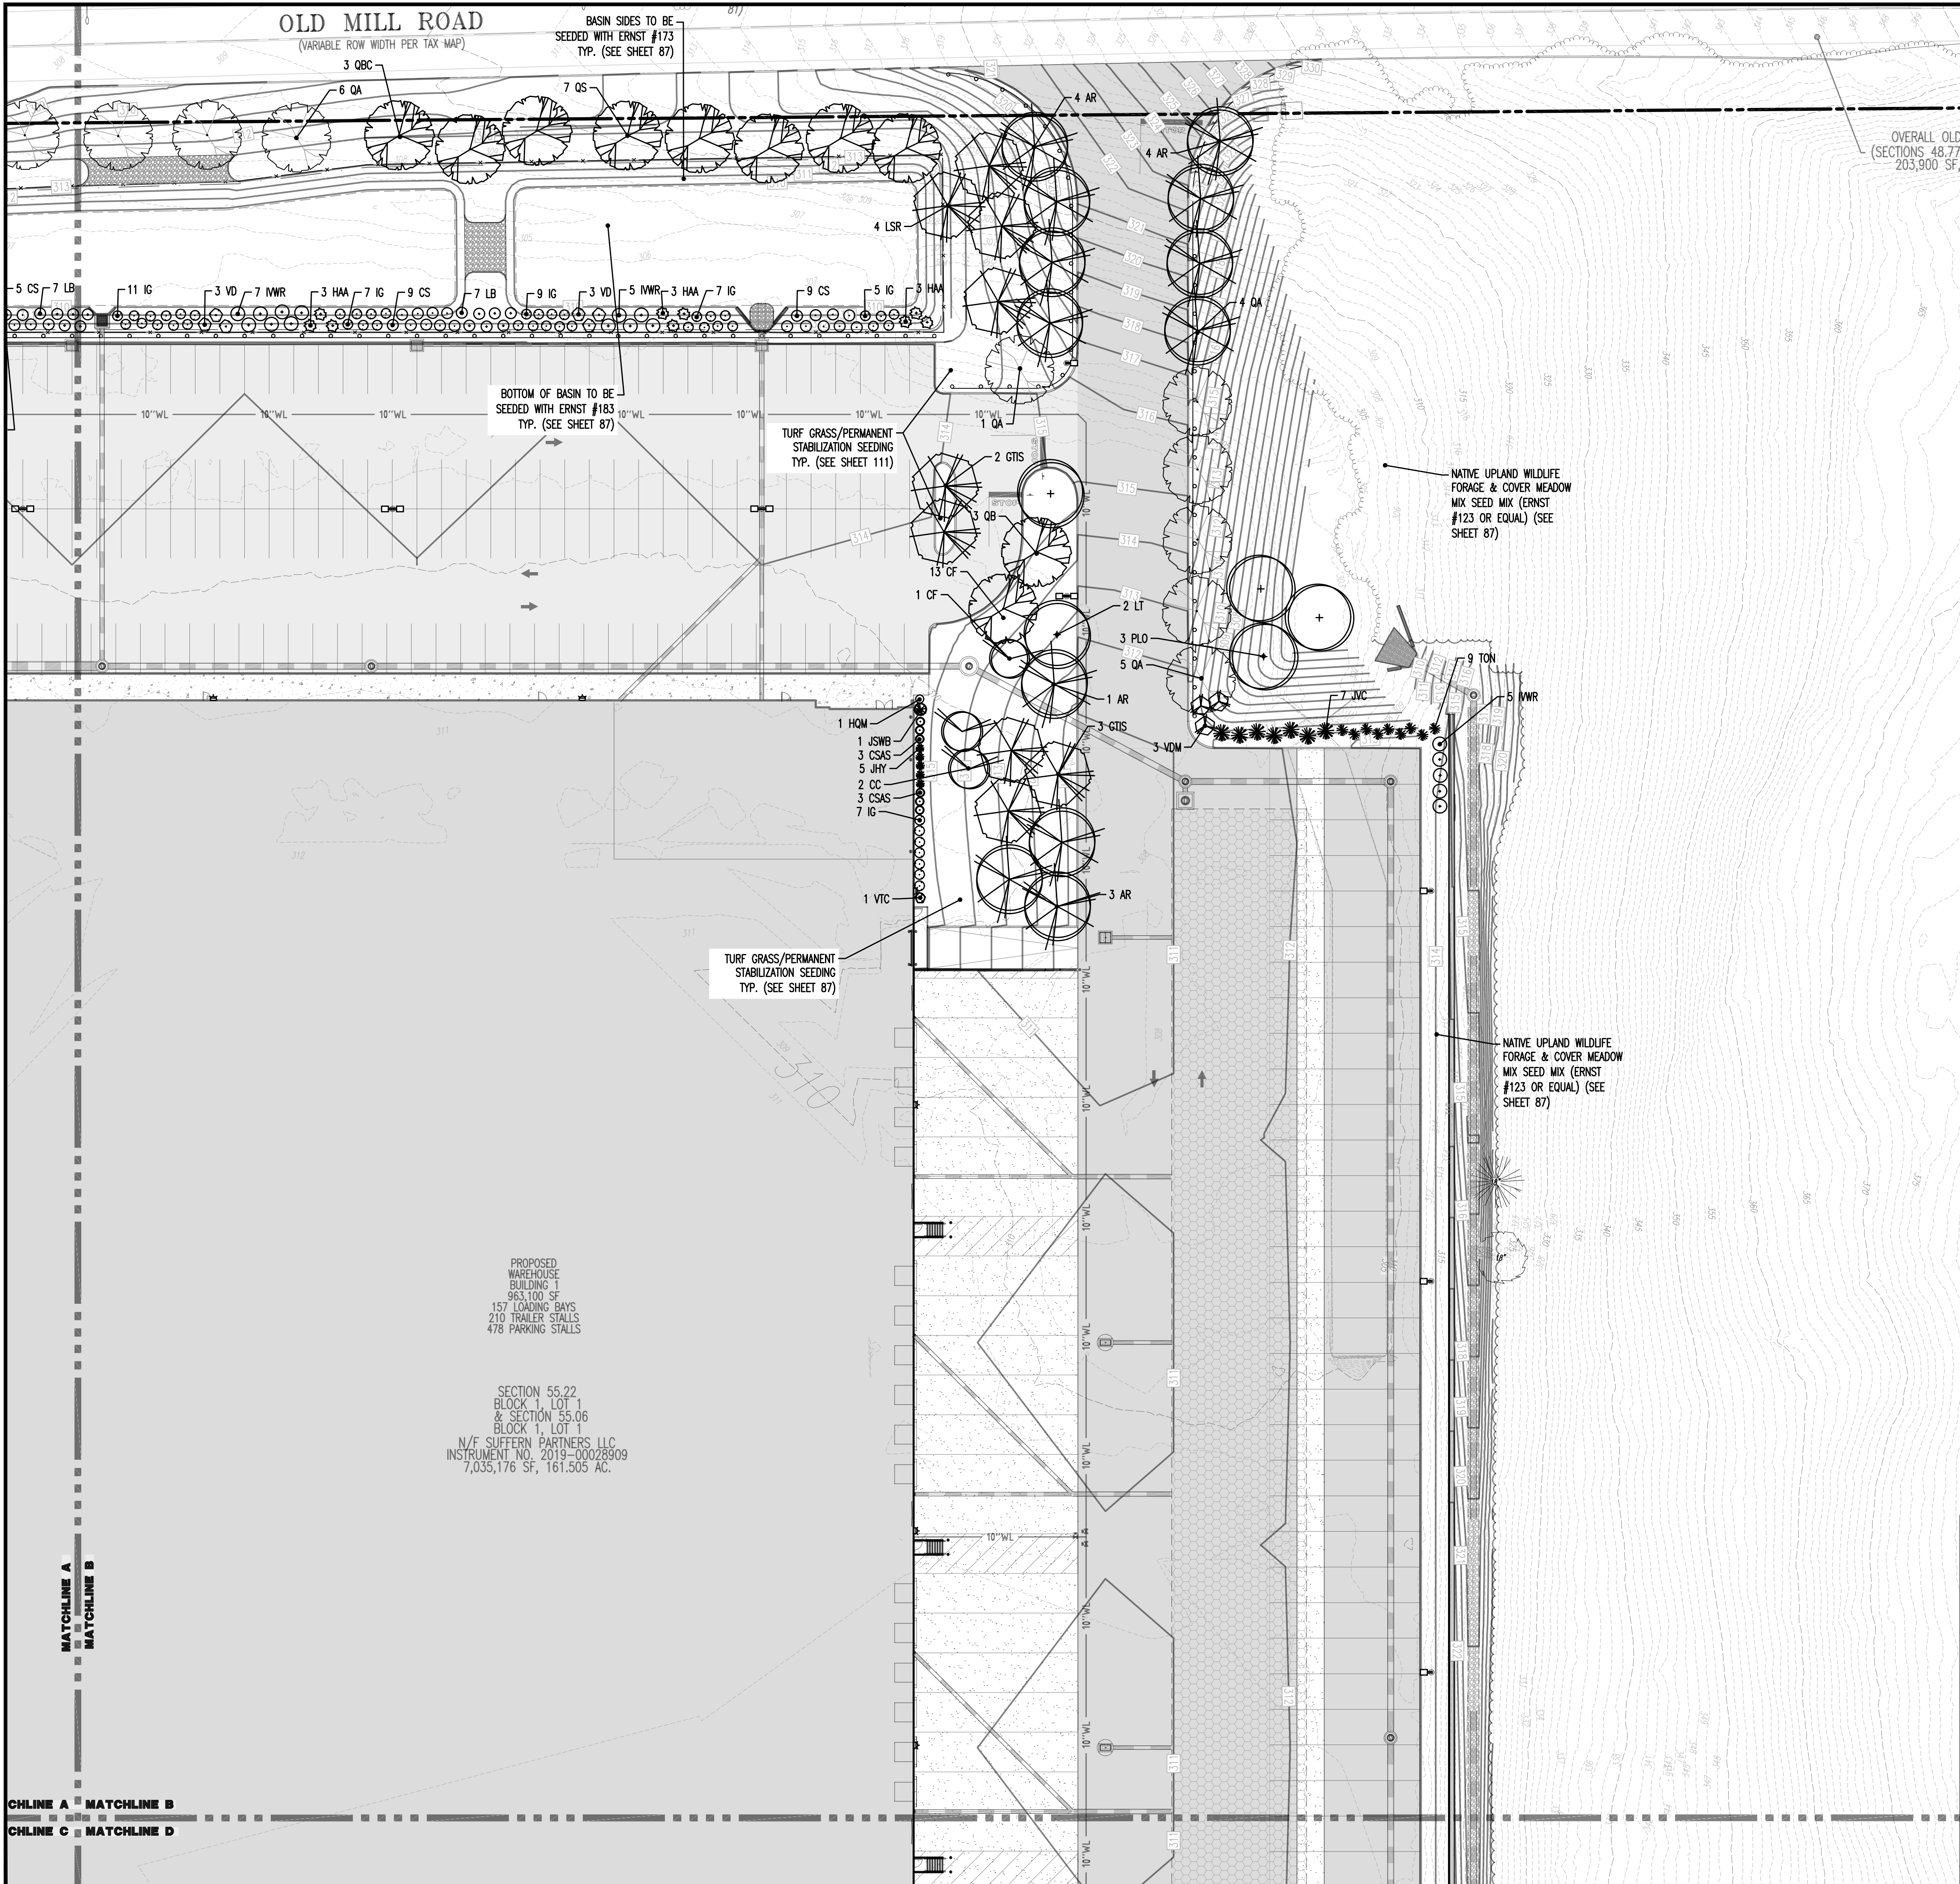

THIS PLAN TO BE UTILIZED FOR LANDSCAPE PURPOSES ONLY

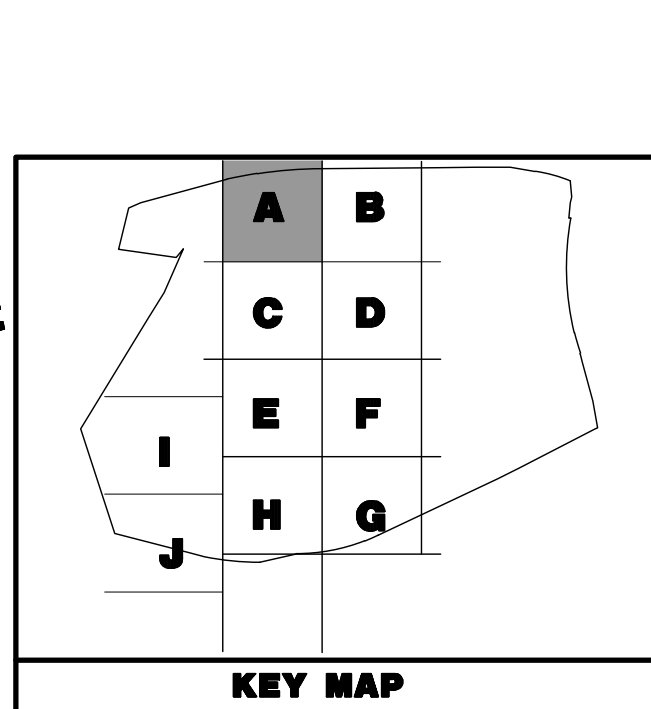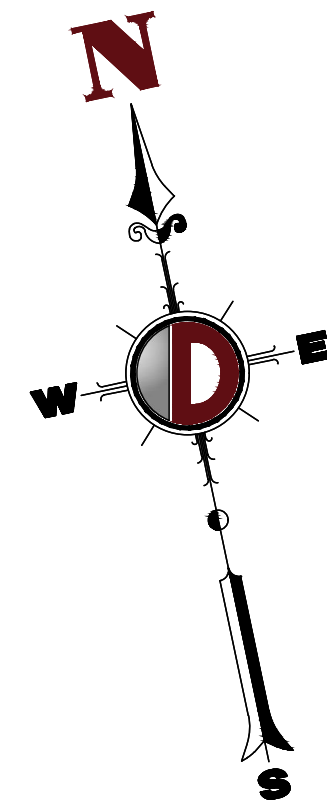

PAVEMENT LEGEND

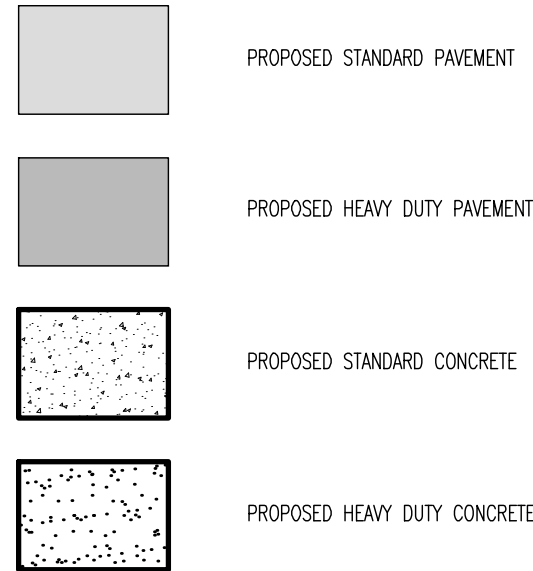


LANDSCAPE SCHEDULE SHEET 78 PLANTS ONLY

KEY	QTY	BOTANICAL NAME	COMMON NAME	SIZE	REMARKS
SHADE TREES(S)					
AR	12	ACER RUBRUM	RED MAPLE	2 1/2-3" CAL.	B+B
GTS	5	GLEDITSIA TRACANTHUS VAR. INERMIS 'SHADEMASTER'	SHADEMASTER HONEYLOCUST	2 1/2-3" CAL.	B+B
LSR	4	LIQUIDAMBAR STYRACIFLUA 'ROTUNDIFOLIA'	SEEDLESS SWEETGUM	2 1/2-3" CAL.	B+B
LT	2	LIQUIDAMBAR STYRACIFLUA	TULIP POPLAR	2 1/2-3" CAL.	B+B
PLO	3	PLATANUS OCCIDENTALIS	AMERICAN SYCAMORE	2 1/2-3" CAL.	B+B
QA	9	QUERCUS ALBA	WHITE OAK	2 1/2-3" CAL.	B+B
OB	2	QUERCUS BOREALIS	NORTHERN RED OAK	2 1/2-3" CAL.	B+B
OBC	3	QUERCUS BICOLOR	SWAMP WHITE OAK	2 1/2-3" CAL.	B+B
OS	5	QUERCUS SHUMARDII	SHUMARD OAK	2 1/2-3" CAL.	B+B
ORNAMENTAL TREE(S)					
CC	2	CERCOS CANADENSIS	EASTERN REDBUD	8-10'	B+B
CF	1	CORNUS FLORIDA	WHITE FLOWERING DOGWOOD	8-10'	B+B
EVERGREEN TREE(S)					
JWC	7	JUNIPERUS VIRGINIANA 'CORCORCOR'	EMERALD SENTINEL RED CEDAR	6-8'	B+B
EVERGREEN SHRUB(S)					
IG	43	ILEX GLABRA	INKBERRY HOLLY	24-30"	#3 CAN
JHY	5	JUNIPERUS HORIZONTALIS 'YOUNGSTOWN'	ANDORRA JUNIPER	18-24" SPRD	#5 CAN
JWB	1	JUNIPERUS SCOPULORUM 'WICHTA BLUE'	ROCKY MOUNTAIN JUNIPER	6-7"	5 GAL
TON	9	THUJA OCCIDENTALIS 'NIGRA'	DARK AMERICAN ARBORVITAE	6-7"	B+B
DECIDUOUS SHRUB(S)					
CS	18	CORNUS SERICEA	REDOSIER DOGWOOD	30-36"	#5 CAN
CSAS	6	CEANOTHUS AMERICANUS	NEW JERSEY TEA	30-36"	#3 CAN
HAA	9	HYDRANGEA ARBORESCENS 'ANNABELLE'	'ANNABELLE' HYDRANGEA	24-30"	#3 CAN
HOM	1	HYDRANGEA QUERCIFOLIA 'MUNCHING'	MUNCHING OAKLEAF HYDRANGEA	24-30"	#3 CAN
WWR	17	ILEX VERTICILLATA 'WINTER RED'	WINTER RED WINTERBERRY HOLLY	30-36"	#5 CAN
LB	9	LINDERA BENZONI	SPICEBUSH	30-36"	#5 CAN
VD	6	VERBURNUM DENTATUM	ARROWWOOD VERBURNUM	36-42"	#5 CAN
VDM	3	VERBURNUM DENTATUM 'MORTON'	NORTHERN BURGUNDY ARROWWOOD VERBURNUM	30-36"	#7 CAN
VTC	1	VERBURNUM TRILOBUM 'COMPACTUM'	COMPACT AMERICAN CRANBERRYBUSH	24-30"	#3 CAN

NOTE: IF ANY DISCREPANCIES OCCUR BETWEEN AMOUNTS SHOWN IN THE PLAN AND THE PLANT LIST, THE PLAN SHALL DICATE.

SEE SHEET 87 OF 132 FOR LANDSCAPE PLAN NOTES

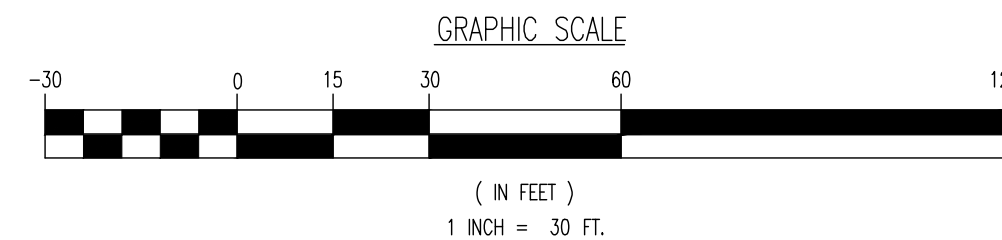

THIS PLAN SET IS FOR PERMITTING PURPOSES ONLY AND MAY NOT BE USED FOR CONSTRUCTION

DYNAMIC ENGINEERING LAND DEVELOPMENT CONSULTING • PERMITTING • GEOTECHNICAL • ENVIRONMENTAL • SURVEY • PLANNING & ZONING		1954 Main Street Lake Como, NJ 07719 T: 732.974.0198 F: 732.974.3521 www.dynamiceng.com	
TITLE: LANDSCAPE PLAN B			
PROJECT: IV2. ROCKLAND LOGISTICS, LLC PROPOSED INDUSTRIAL PARK AT 25 OLD MILL ROAD SECTION 55.22 BLOCK 1, LOT 1; SECTION 55.37, BLOCK 1, LOT 31 OLD MILL ROAD AND HEMION ROAD (CR 93) VILLAGE OF SUFFERN, ROCKLAND COUNTY, NEW YORK		JOB No: 3709-99-004 DATE: 12/17/2021 DRAWN BY: ALPH DESIGNED BY: JMS CHECKED BY: JMS CHECKED BY: ZAK	
ZACHARY A. KAMM PROFESSIONAL ENGINEER NEW YORK LICENSE No. 107071		JOSHUA M. SNYDAL PROFESSIONAL ENGINEER NEW YORK LICENSE No. 6339	
ALL STATES REQUIRE RETENTION OF ORIGINAL RECORDS OF ANY DESIGN PREPARED TO OBTAIN THE STATE'S OFFICE RECORDS. SEE 2015 FOR STATE SPECIFIC DIRECT PHONE NUMBERS VISIT: WWW.CALL811.COM		811 PROTECT YOURSELF OF 132 Rev. # 5	