




Plotted: 01/17/24 - 11:52 AM, By: areyes, - Product Ver: 24.3s (LMS Tech)
File: P:\BECPC PROJECTS\3709 Brookfield Properties\09-004 Suffern NY\DWG\Site Plans\0370909004SL5.dwg, ----> 87 LANDSCAPE PLAN J

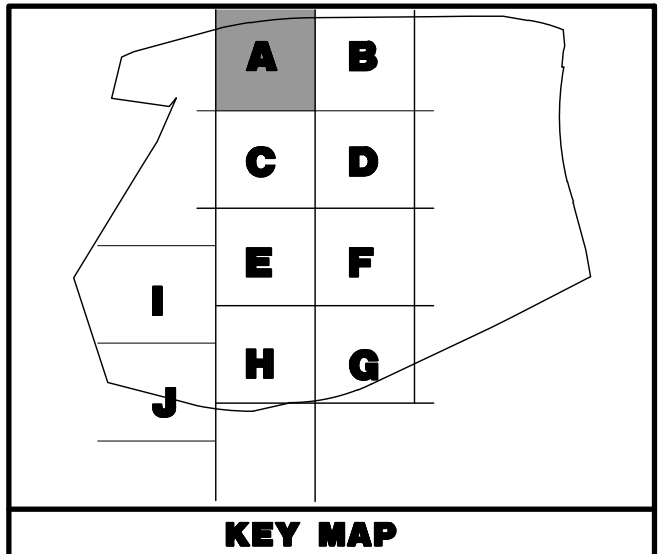

THIS PLAN TO BE UTILIZED FOR LANDSCAPE PURPOSES ONLY

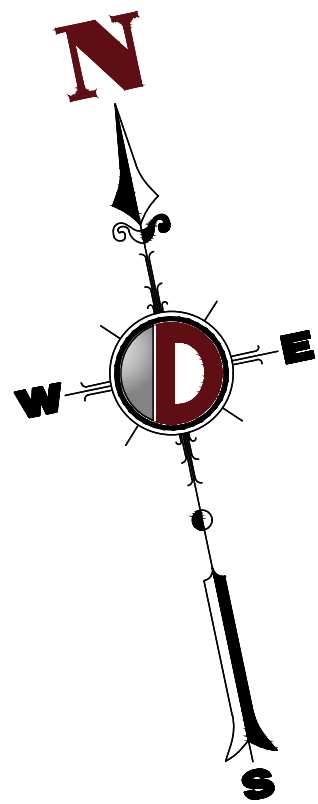

PAVEMENT LEGEND

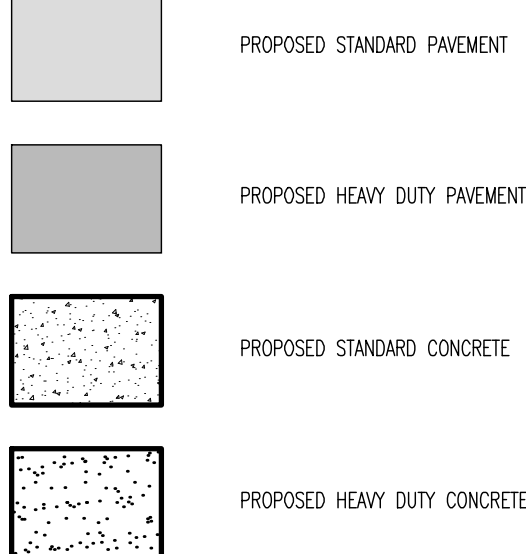


LANDSCAPE SCHEDULE SHEET 86 PLANTS ONLY

KEY	QTY	BOTANICAL NAME	COMMON NAME	SIZE	REMARKS
SHADE TREES					
AR	5	ACER RUBRUM	RED MAPLE	2 1/2-3" CAL	B+B
CCA	3	CARPINUS CAROLINIANA	AMERICAN HORNBEAM	2 1/2-3" CAL	B+B
LSR	4	LIQUIDAMBAR STYRACIFLUA 'ROTUNDIFOLIA'	SEEDLESS SWEETGUM	2 1/2-3" CAL	B+B
ORNAMENTAL TREES					
CC	5	CERCIS CANADENSIS	EASTERN REDBUD	8-10'	B+B
MV	1	MAGNOLIA VIRGINIANA	SWEETBAY MAGNOLIA	8-10'	B+B
EVERGREEN SHRUBS					
IG	18	ILEX GLABRA	INKBERRY HOLLY	24-30"	#5 CAN
RM	5	RHOODODENDRON MAXIMUM 'ROSEBAY'	ROSEBAY RHOODODENDRON	30-36"	#5 CAN
DECIDUOUS SHRUBS					
MP	7	MYRTICA PENNSYLVANICA	NORTHERN BAYBERRY	30-36"	#5 CAN
VTC	59	VIBURNUM TRILOBUM 'COMPACTUM'	COMPACT AMERICAN CRANBERRYBUSH	24-30"	#3 CAN

NOTE: IF ANY DISCREPANCIES OCCUR BETWEEN AMOUNTS SHOWN IN THE PLAN AND THE PLANT LIST, THE PLAN SHALL DICTATE.

SEE SHEET 87 OF 132 FOR LANDSCAPE PLAN NOTES

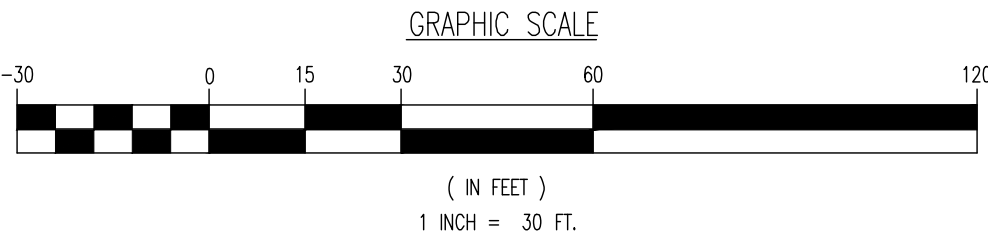

THIS PLAN SET IS FOR PERMITTING PURPOSES ONLY AND MAY NOT BE USED FOR CONSTRUCTION

DYNAMIC ENGINEERING LAND DEVELOPMENT CONSULTING • PERMITTING • GEOTECHNICAL • ENVIRONMENTAL • SURVEY • PLANNING & ZONING 1954 Main Street Lake Como, NJ 07719 T: 732.974.0198 F: 732.974.3521 www.dynamiceng.com		1954 Main Street Lake Como, NJ 07719 T: 732.974.0198 F: 732.974.3521 www.dynamiceng.com	
TITLE: LANDSCAPE PLAN J			
PROJECT: IV2. ROCKLAND LOGISTICS, LLC PROPOSED INDUSTRIAL PARK AT 25 OLD MILL ROAD SECTION 55.22 BLOCK 1, LOT 1; SECTION 55.37, BLOCK 1, LOT 31 OLD MILL ROAD AND HEMION ROAD (CR 93) VILLAGE OF SUFFERN, ROCKLAND COUNTY, NEW YORK		JOB No: 3709-99-004 DRAWN BY: ALPH DESIGNED BY: JMS CHECKED BY: JMS CHECKED BY: ZAK	DATE: 12/17/2021 SCALE: (H) 1"=30' (V) SHEET No: 86 OF 132 Rev. # 5
ZACHARY A. KAMM PROFESSIONAL ENGINEER NEW YORK LICENSE No. 107071		JOSHUA M. SNYDAL PROFESSIONAL ENGINEER NEW YORK LICENSE No. 10639	
811 PROTECT YOURSELF ALL STATES REQUIRE NOTIFICATION OF UNDERGROUND UTILITIES BEFORE ANY EXCAVATION OR ANY OTHER OPERATION TO EXPOSE THE SERVICE ORCA NUMBER: 811-811-811 FOR STATE SPECIFIC DIRECT PHONE NUMBERS VISIT: WWW.CALL811.COM			