

SUBMITTALS


REV	Date	Description
A	01/23/2024	10% PROGRESS SET
B	02/02/2024	30% PROGRESS SET
C	02/09/2024	PERMIT SET

PROJECT NO. J23289 DRAWN BY AML


SHEET TITLE
ENLARGED FRAMING PLANS

SHEET NO. M300


GENERAL NOTES:
 1. ALL SUPPLEMENTAL STEEL SUPPORTING MECHANICAL ROOF MOUNTED EQUIPMENT TO BE A MINIMUM OF 4' WIDE ANGLE.

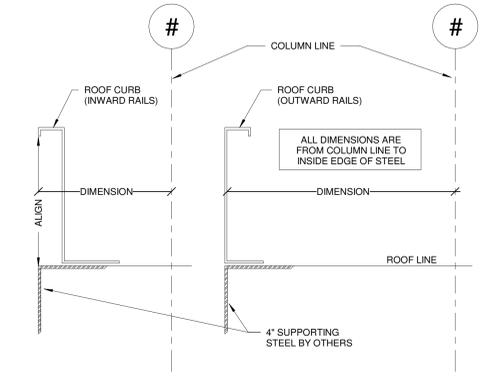


1 HVAC - ROOF CURB - DIMENSIONING DETAIL NTS

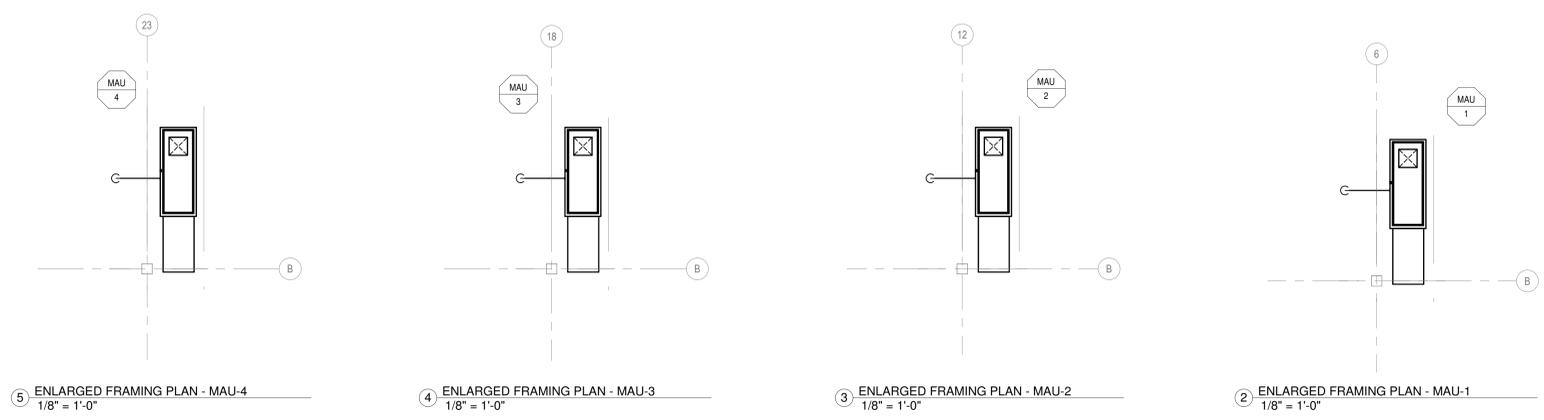

2 ENLARGED FRAMING PLAN - MAU-1 1/8" = 1'-0"
 3 ENLARGED FRAMING PLAN - MAU-2 1/8" = 1'-0"
 4 ENLARGED FRAMING PLAN - MAU-3 1/8" = 1'-0"
 5 ENLARGED FRAMING PLAN - MAU-4 1/8" = 1'-0"

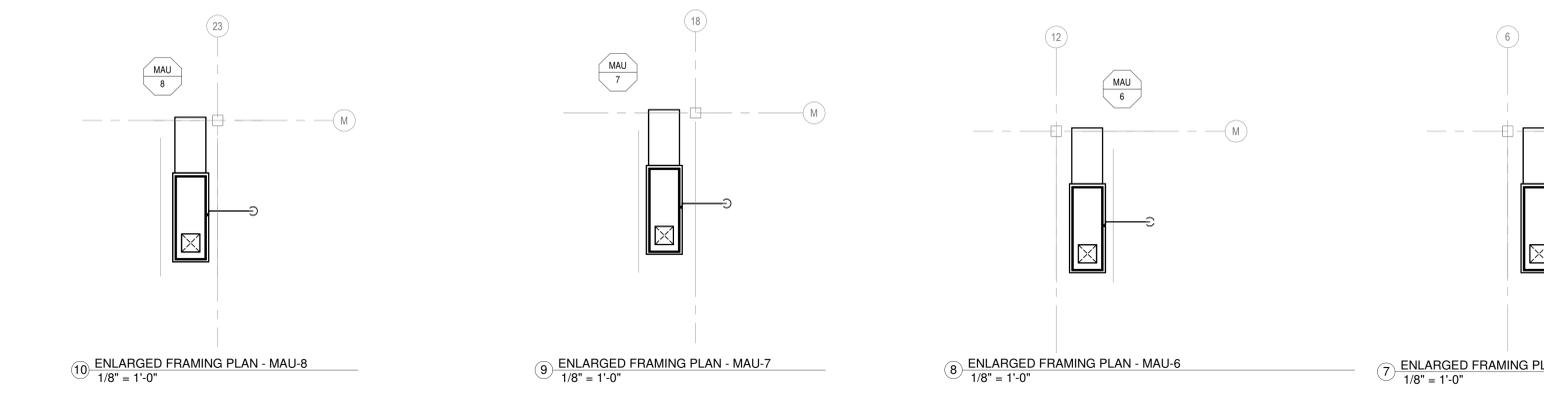

6 ENLARGED FRAMING PLAN - MAU-5 1/8" = 1'-0"
 7 ENLARGED FRAMING PLAN - MAU-6 1/8" = 1'-0"
 8 ENLARGED FRAMING PLAN - MAU-7 1/8" = 1'-0"
 9 ENLARGED FRAMING PLAN - MAU-8 1/8" = 1'-0"

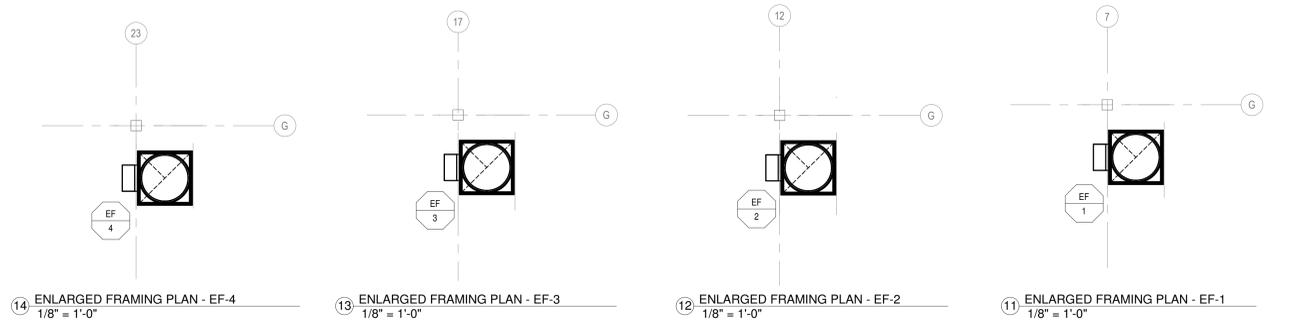

10 ENLARGED FRAMING PLAN - EF-1 1/8" = 1'-0"
 11 ENLARGED FRAMING PLAN - EF-2 1/8" = 1'-0"
 12 ENLARGED FRAMING PLAN - EF-3 1/8" = 1'-0"
 13 ENLARGED FRAMING PLAN - EF-4 1/8" = 1'-0"

NOT FOR CONSTRUCTION

NDBS NATIONAL DESIGN BUILD SERVICES
 11840 Borman Dr.
 St. Louis, MO 63146
 P: 636.228.8400
 F: 636.228.8410
 Any reproduction or unauthorized use of this document or any part of the without the expressed consent of National Design Build Services Inc. is prohibited ©

THE PERSONAL SEAL AFFIXED TO THIS SHEET INDICATES THAT THE PROFESSIONAL ENGINEER WHOSE NAME APPEARS THEREON HAS PREPARED OR HAS DIRECTED THE PREPARATION OF THE MATERIAL ON THIS SHEET.
 OTHER DRAWINGS, SPECIFICATIONS, REPORTS, DOCUMENTS OR INSTRUCTIONS, NOT EXHIBITING THIS SEAL, RELATING TO OR INTENDED TO BE USED FOR ANY PARTS OR PART OF THE PROJECT IN WHICH THIS SHEET REFERS SHALL NOT BE CONSIDERED PREPARED BY OR THE RESPONSIBILITY OF THE UNDERSIGNED AND I HEREBY DISCLAIM IN ACCORDANCE WITH SECTION 327-A(1) P.S. MD.