
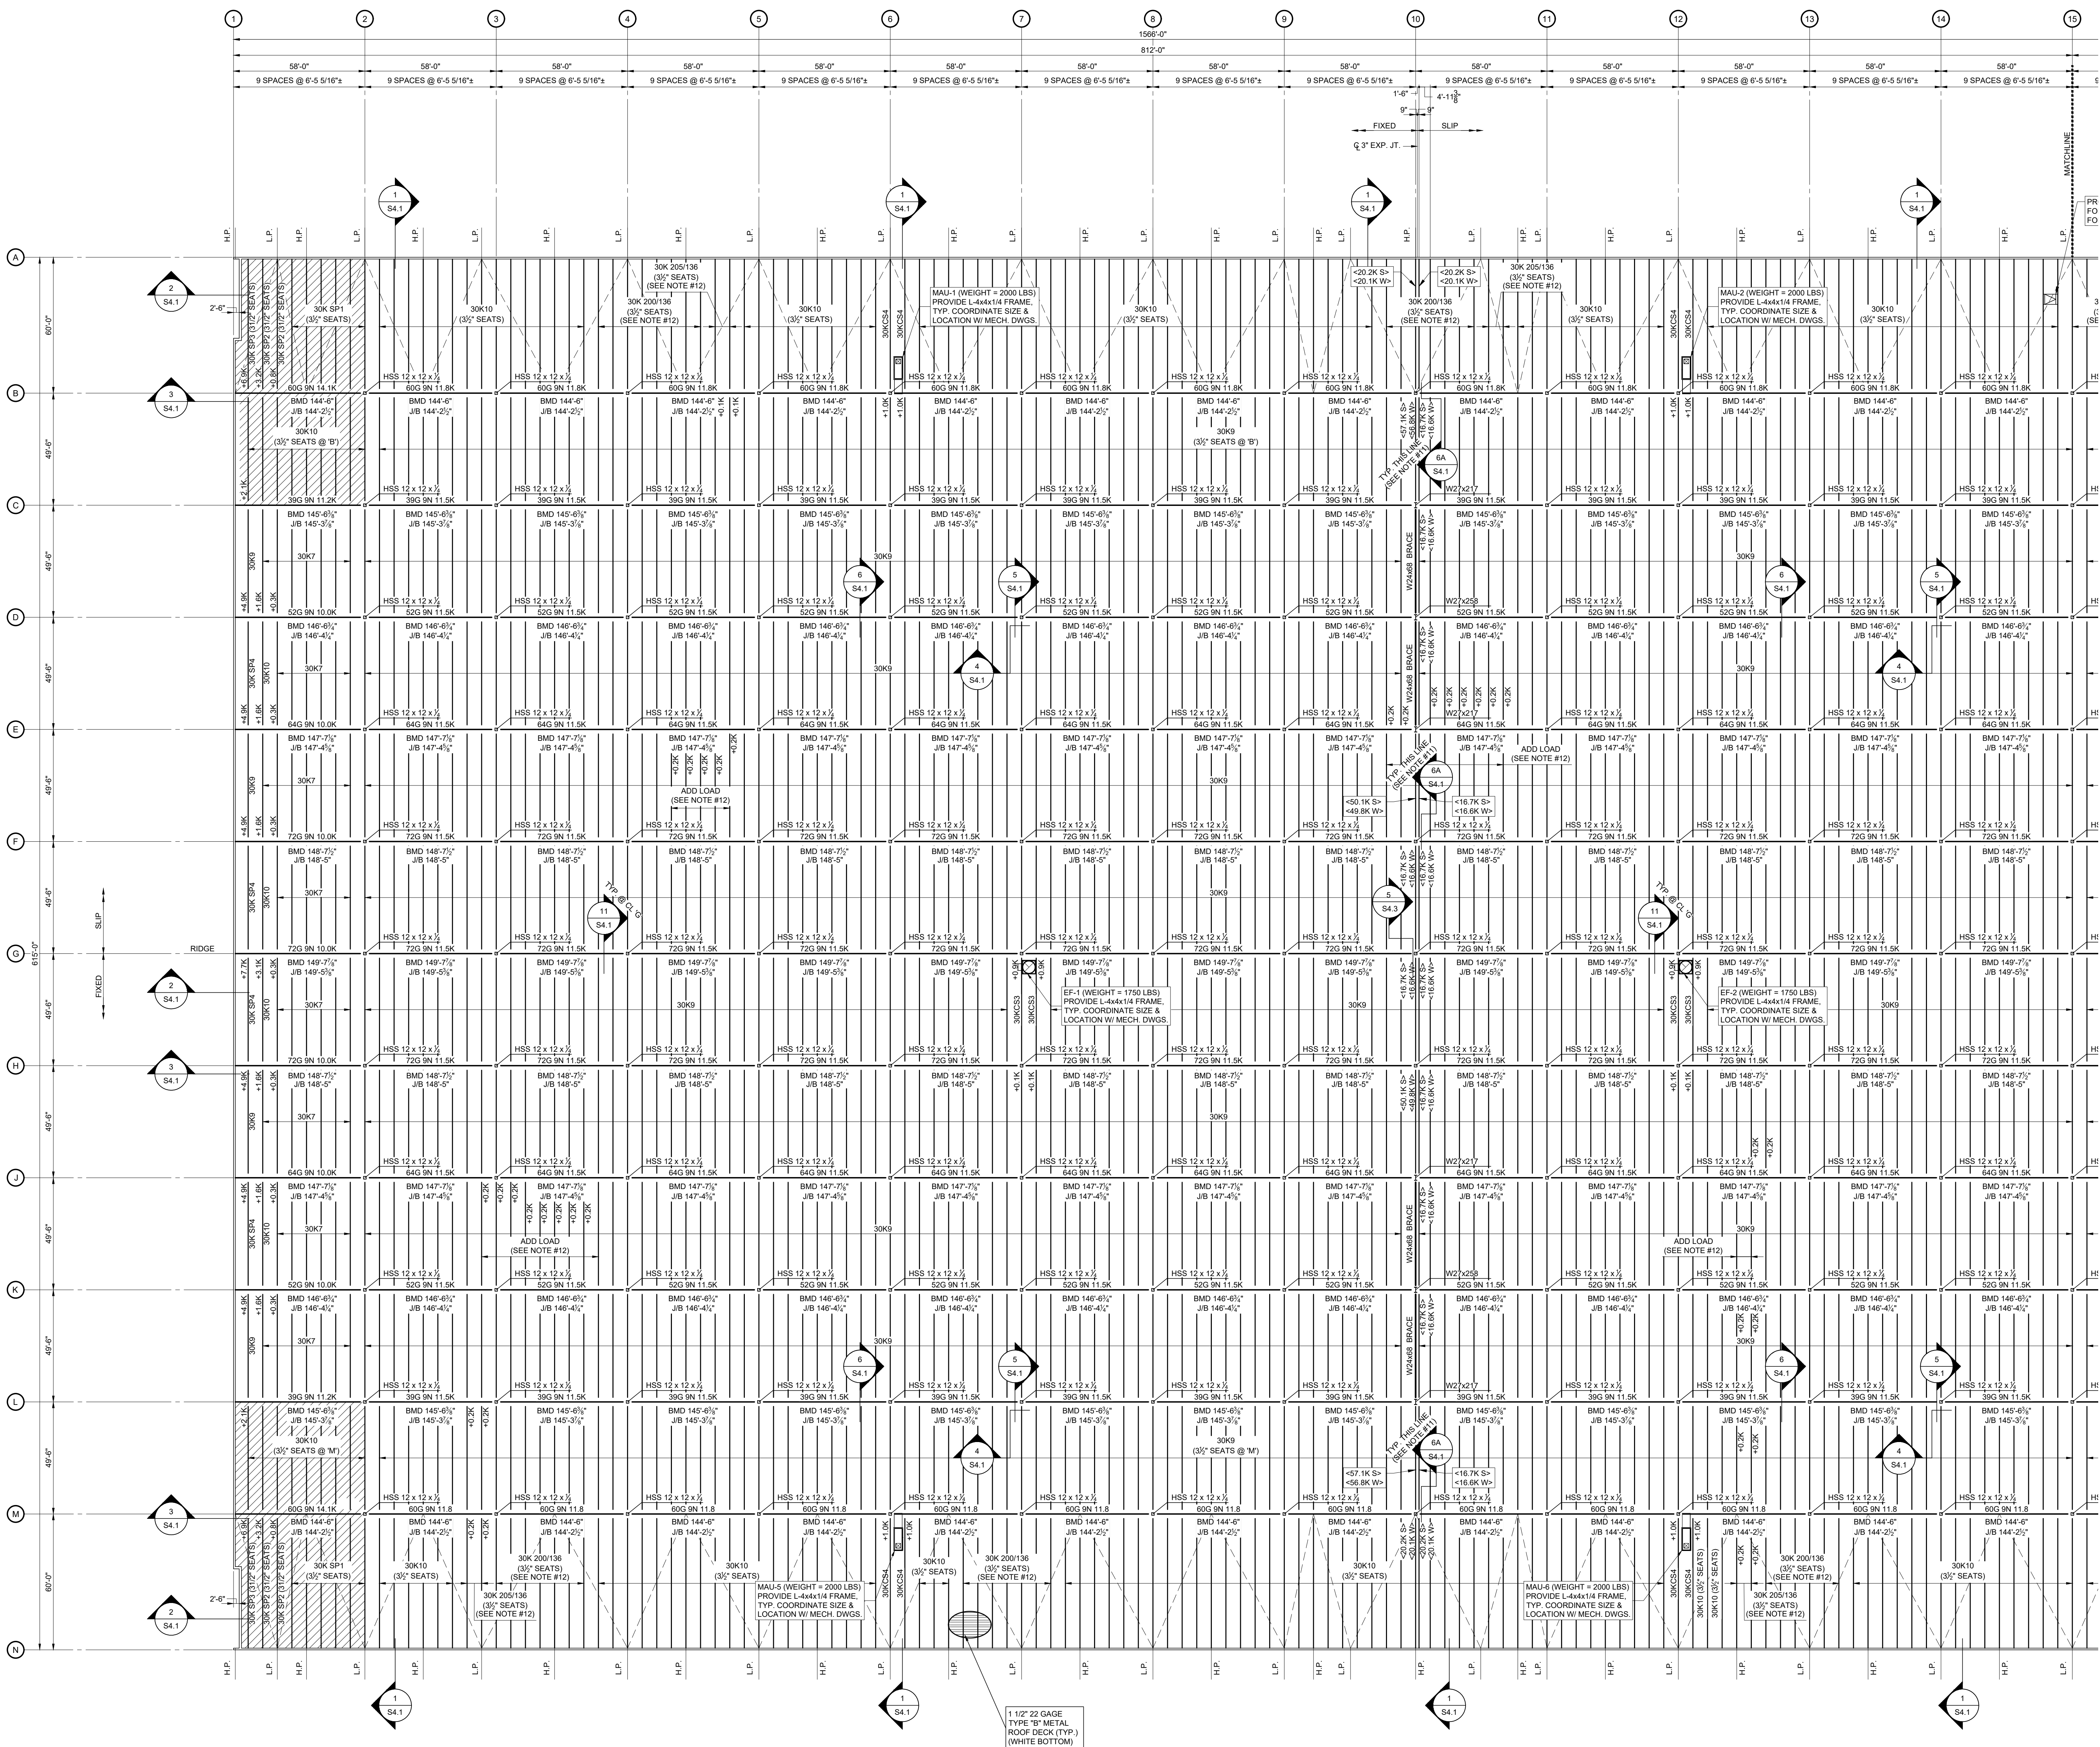


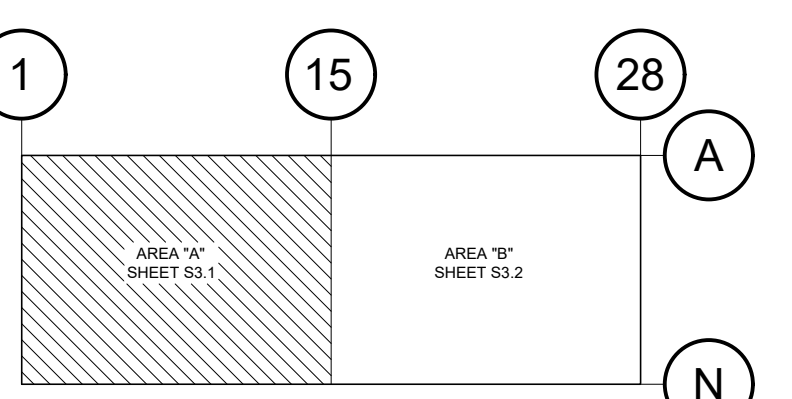

AREA "A"

ROOF FRAMING PLAN

SCALE: 1" = 30'

[illegible]

KEY PLAN