



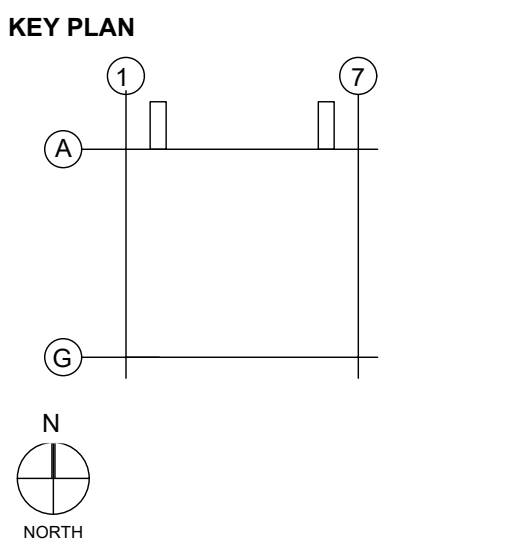

SUBMITTALS		
NO.	DATE	DESCRIPTION
12-04-23	COORDINATION SET	
12-08-23	75% PROGRESS SET	
01-26-24	90% PROGRESS SET	
02-09-24	PERMIT SET	
03-08-24	REVISIONS 1	

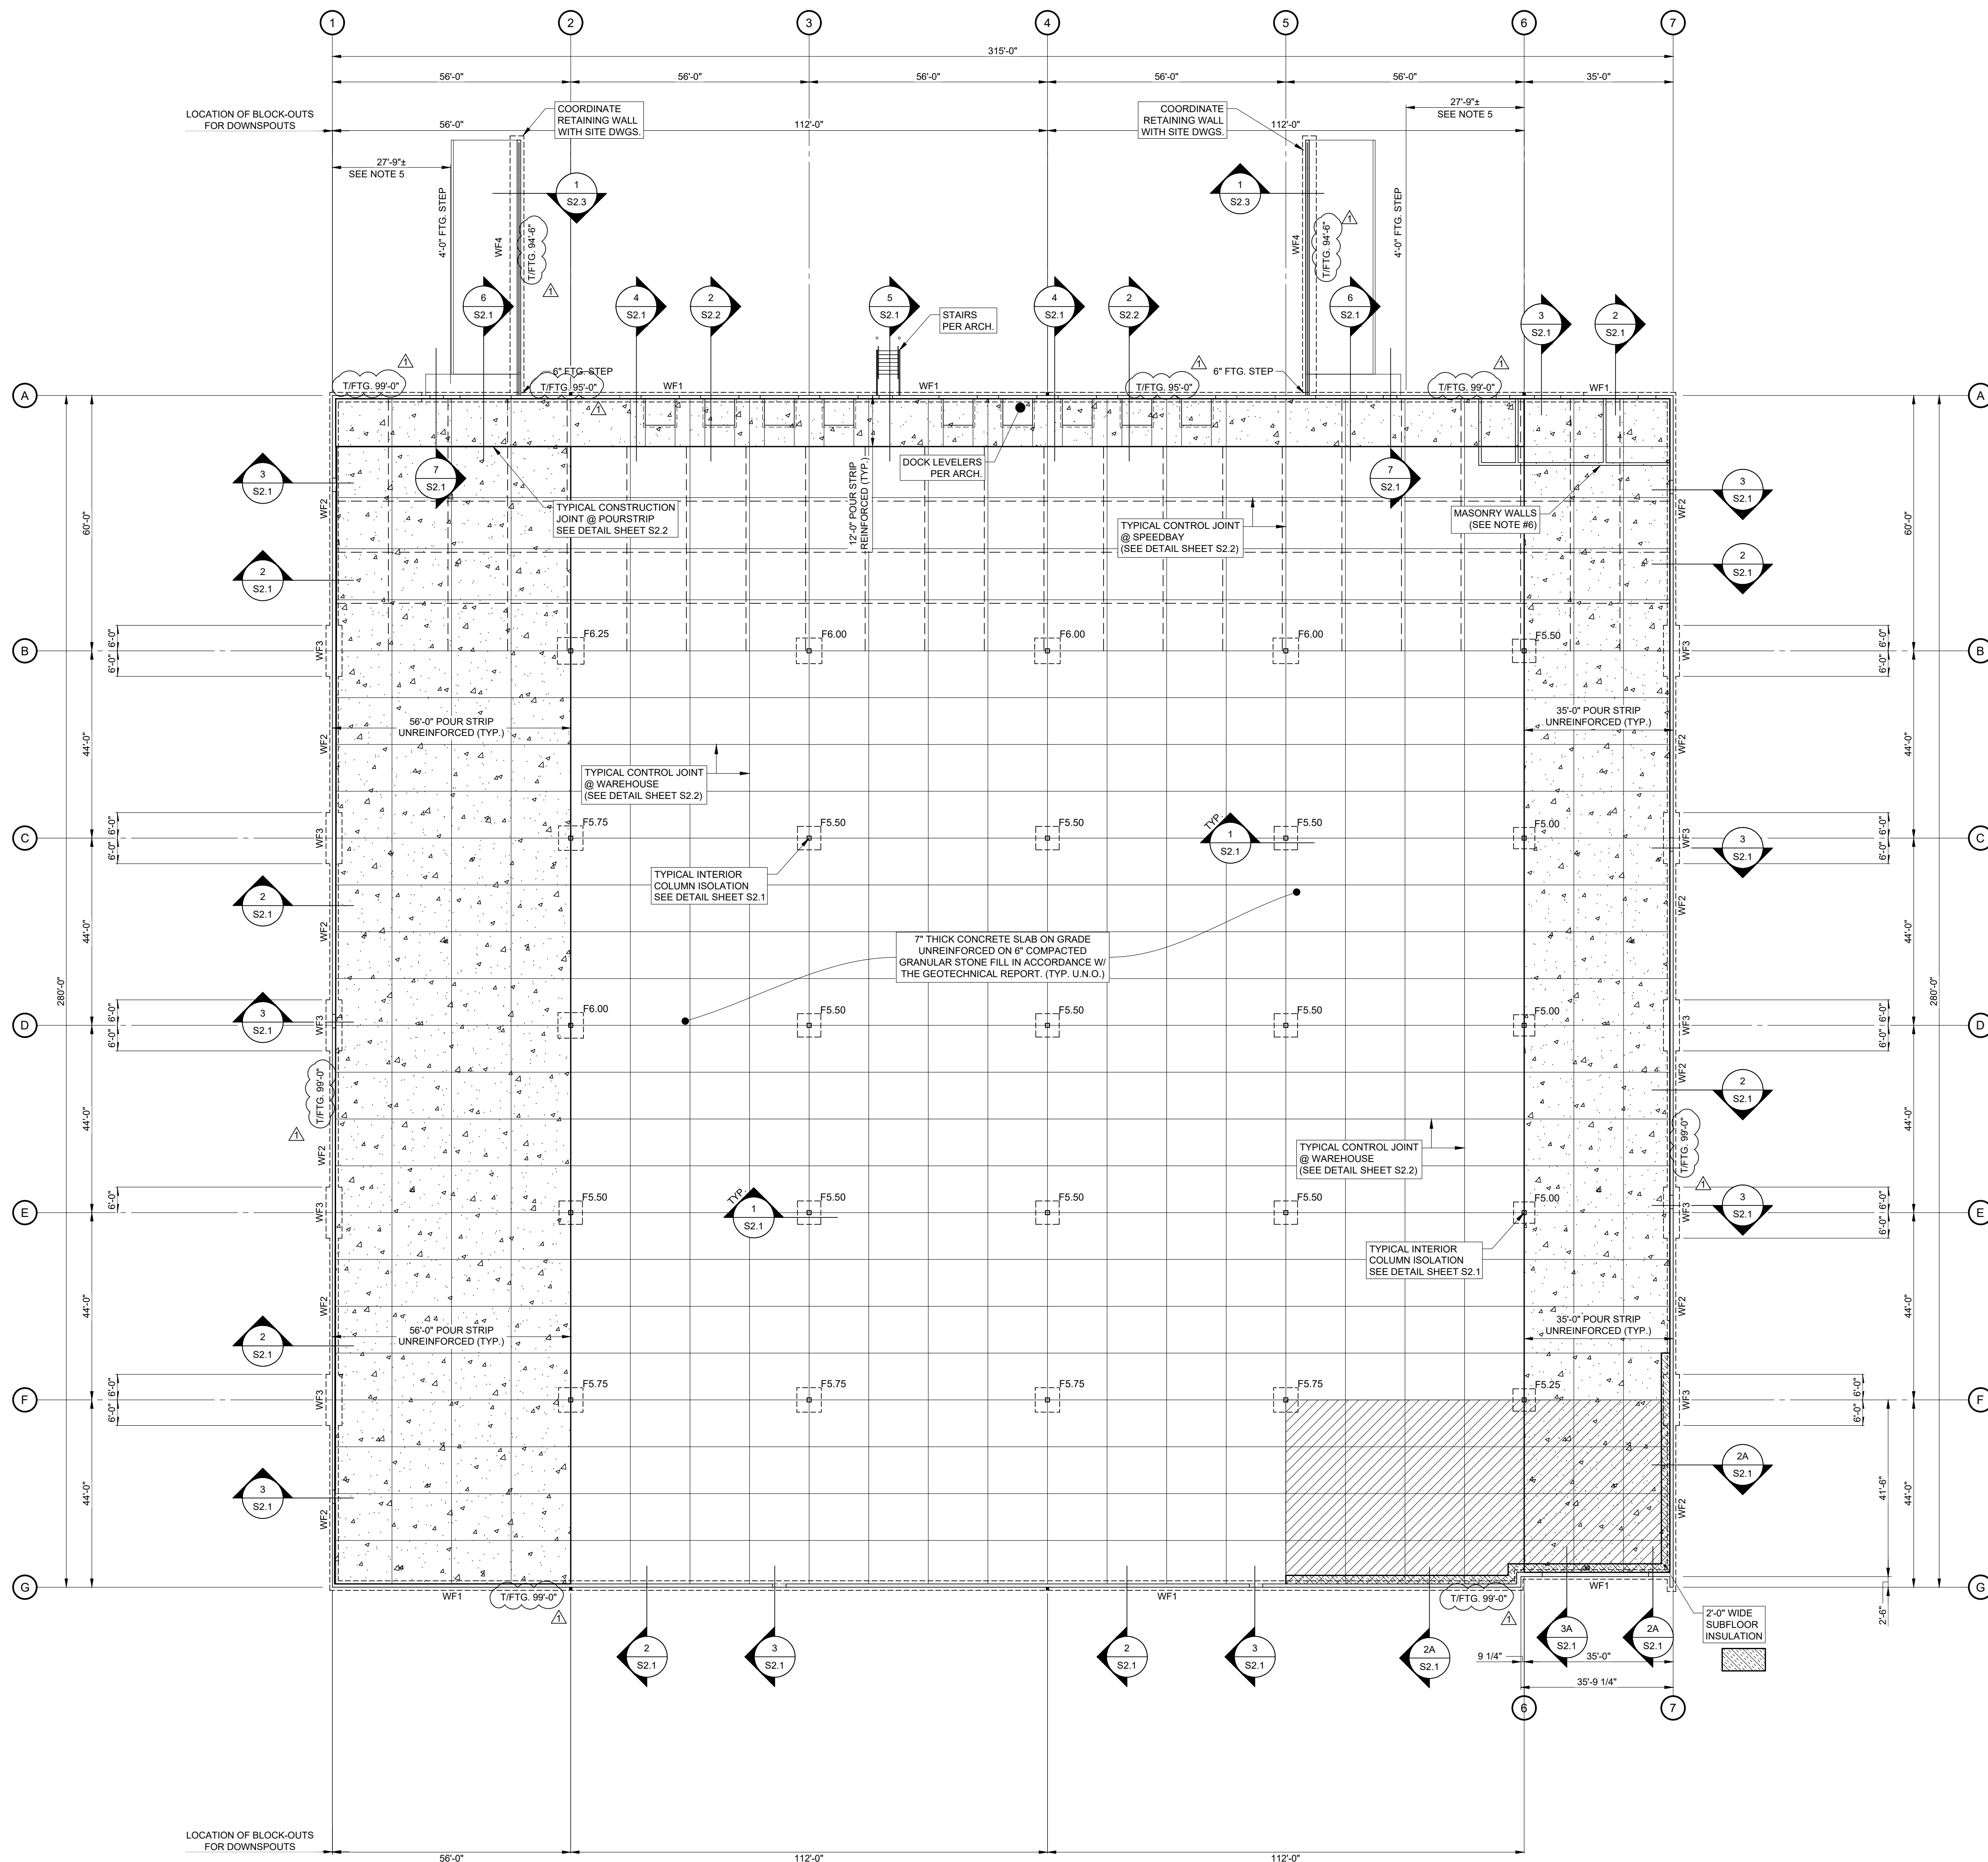

COLUMN FOOTING SCHEDULE		
MARK	FOOTING SIZE W x L x D	FOOTING REINFORCEMENT
F5.00	5'-0"x5'-0"x1'-0"	6 - #5 E.W. BOT.
F5.25	5'-3"x5'-3"x1'-0"	6 - #5 E.W. BOT.
F5.50	5'-9"x5'-9"x1'-0"	7 - #5 E.W. BOT.
F5.75	5'-9"x5'-9"x1'-0"	7 - #5 E.W. BOT.
F6.25	6'-3"x6'-3"x1'-2"	7 - #5 E.W. BOT.

WALL FOOTING SCHEDULE	
MARK	FOOTING REINFORCEMENT
WF1	2'-3"x3'-0" 5 - #4 CONT. TOP & BOT. W/ #3 TIES @ 48" O.C.
WF2	2'-0"x3'-0" 4 - #4 CONT. TOP & BOT. W/ #4 TIES @ 48" O.C.
WF3	3'-0"x3'-0" 8 - #4 CONT. TOP & BOT. W/ #4 TIES @ 24" O.C.
WF4	SEE DETAIL 1-S2.3

FOUNDATION PLAN

- SCALE: 1" = 20'
- NOTES:
- FINISH FLOOR REFERENCE ELEVATION = 100'-0" (EL. = 321.50' VERIFY WITH CIVIL DWGS.)
 - TOP OF INTERIOR COLUMN FOOTING ELEVATION = 99'-0" U.N.O.
 - TOP OF EXTERIOR FOOTING ELEVATION = 99'-0" U.N.O.
 - COORDINATE ALL DOOR OPENINGS AND LOCATIONS WITH ARCHITECTURAL DRAWINGS.
 - VERIFY LOCATION OF ALL FOOTING STEPS WITH PANEL DRAWINGS PRIOR TO CASTING FOOTINGS.
 - PROVIDE 8" CMU WALLS REINFORCE WITH #4 @ 24" O.C. SEE DETAIL SHEET S2.3.
 - INDICATES 10 MIL VAPOR BARRIER UNDER SLAB ON GRADE REINFORCE WITH W.W.F. 6x8-W2.8xW2.9
 - INDICATES TO PROVIDE LOAD PLATE BASKETS IN SPEED BAYS ONLY.
 - INDICATES POUR STRIP. COORDINATE DIMENSIONS AND REINFORCEMENT WITH PLAN.