


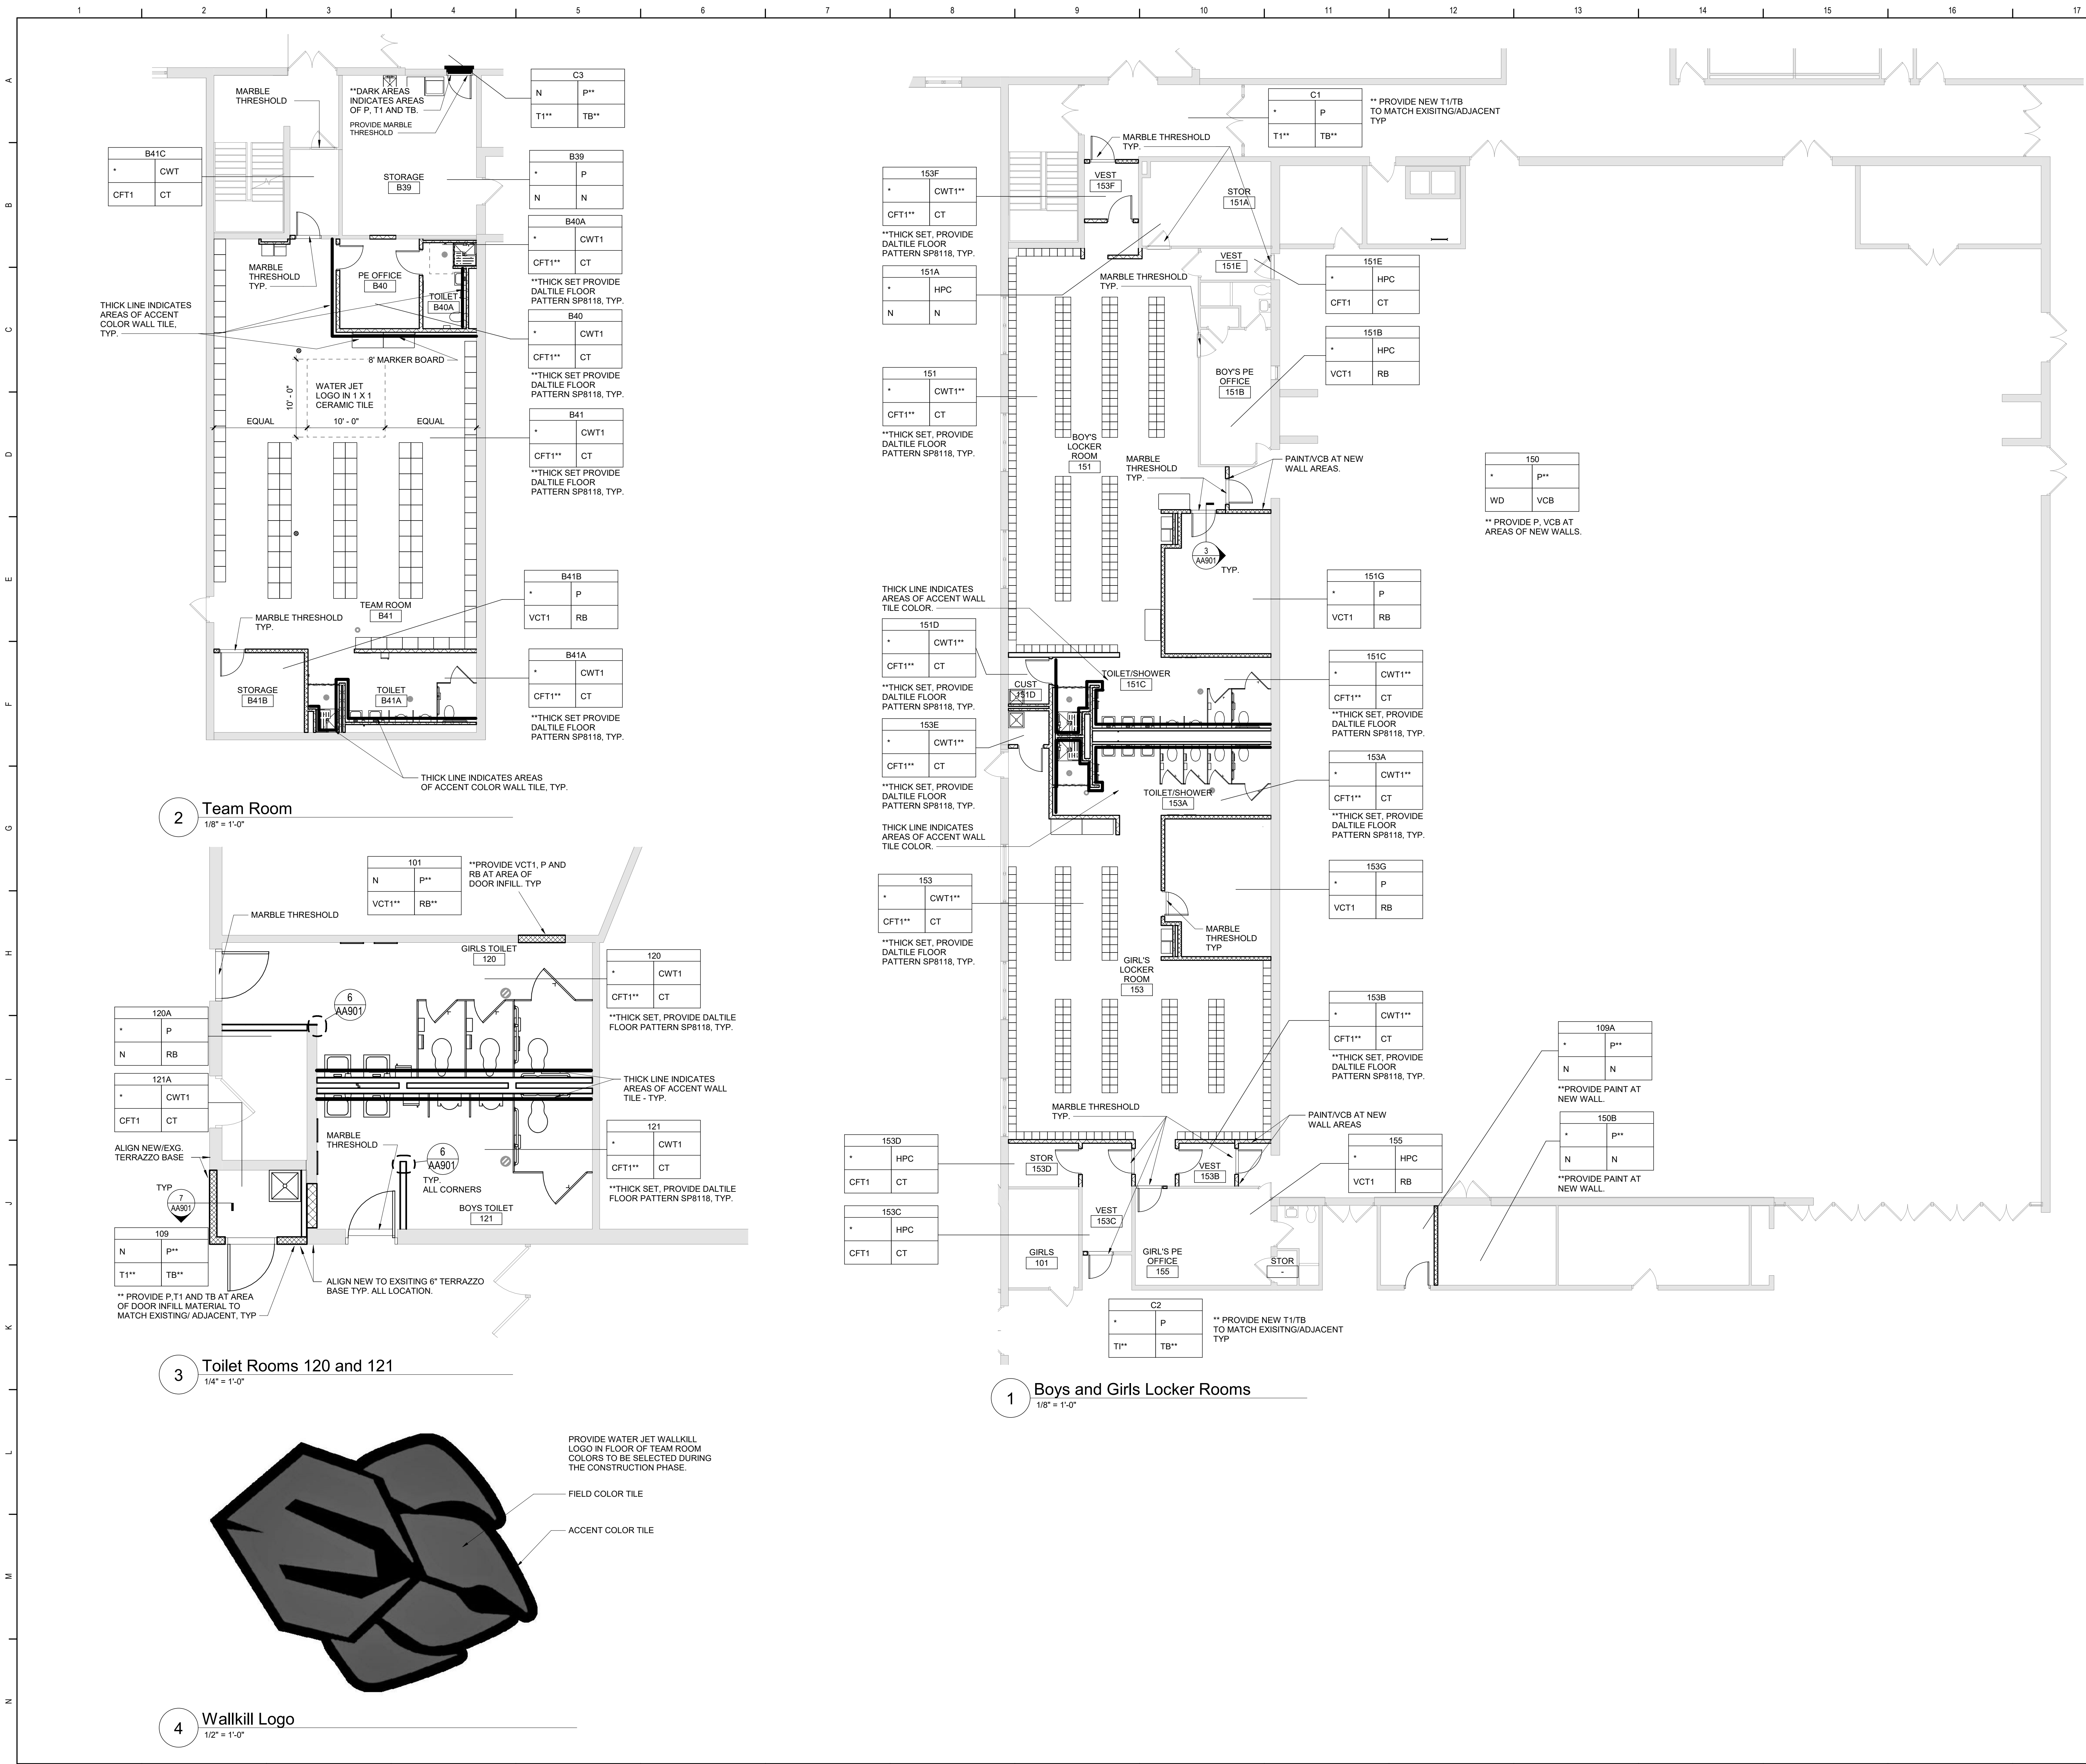

Room Finish Key


CFT1	CERAMIC FLOOR TILE - TYPE 1
CWT1	CERAMIC WALL TILE - TYPE 1
CT	COVE TILE
HPC	HIGH PERFORMANCE COATING
N	NO WORK REQUIRED
P	PAINT SURFACE(S) INCLUDING SOFFITS
RB	RUBBER BASE
TB	TERRAZZO FLOORING - PRECAST
T1	TERRAZZO FLOORING - EPOXY
VCB	VENTED COVE BASE
VCT1	VINYL COMPOSITION TILE - TYPE 1
WD	WOOD FLOORING
*	SEE REFLECTED CEILING PLAN
+	INDICATED CHANGE IN FLOOR FINISH

NOTE: ALL FINISHES LISTED MAY NOT BE REQUIRED FOR THIS PROJECT

RM#	CLG*	WALL
	FLR	BASE

FINISHES SHOWN IN ROOM FINISH BOX ARE FOR ALL WALLS AND ENTIRE FLOOR AND CEILING. REFER TO EACH ROOM FOR MORE INFORMATION.

REFER TO DRAWING AA902 FOR ROOM FINISH NOTES

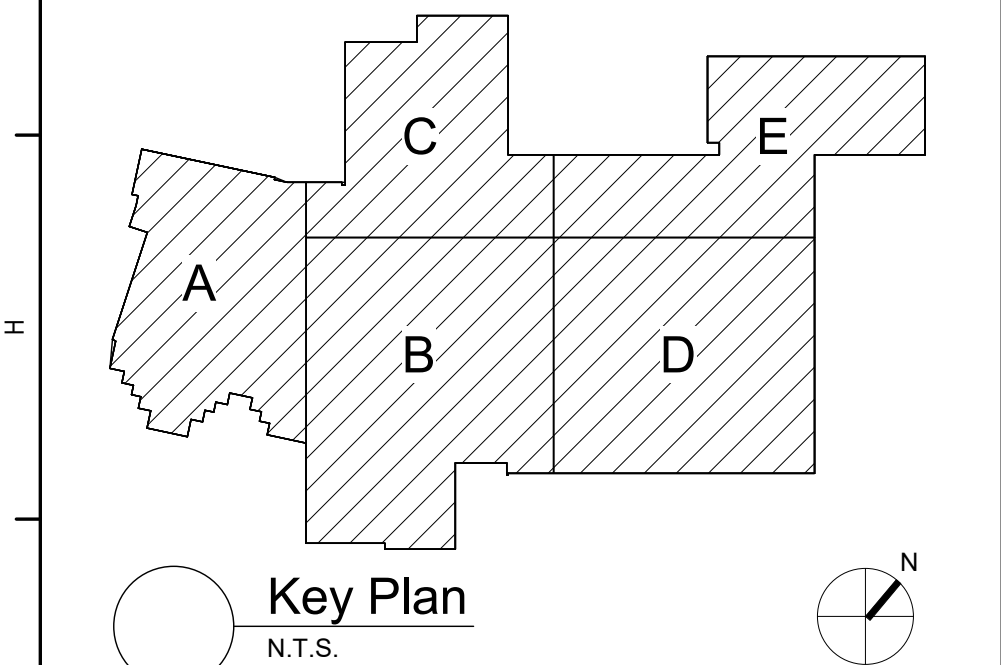

S.E.D. Control No. 62-18-01-06-0-007-019

Rev. No.	Date	Description



complex world | CLEAR SOLUTIONS

Tetra Tech Engineers, Architects & Landscape Architects, P.C.

BID SET



Walkkill Central School District
Walkkill, New York

Reconstruction to:
Walkkill Senior High School

Enlarged Plans

Drawn By: mth	Date: 06/30/2023	Drawing Number:
Project No.: 17597-22002		AA900