


GENERAL NOTES

- ON ALL ROOFS AN INFRARED CAMERA WAS USED TO SURVEY THE INSULATION IN THE ROOF SYSTEM. WHERE NECESSARY, SURVEYORS STANDING ON THE ROOF TO VERIFY THE FINDINGS OF THE INFRARED CAMERA.
- WET AREAS ARE IDENTIFIED ON ROOF SURFACES WITH MARKING PAINT. SOME IRREGULAR SHAPED WET AREAS MAY HAVE BEEN SQUARED OFF.
- WET AREAS ARE IDENTIFIED ON ROOF PLAN IN THEIR APPROXIMATE CORRESPONDING LOCATIONS.
- ALL ROOF TOP EQUIPMENT MAY NOT HAVE BEEN SHOWN.
- ALL EQUIPMENT LOCATIONS APPROXIMATE.

PLAN SYMBOLS

- DRY INSULATION
- 1 SQ. FT. OR LESS OF WET INSULATION
- 25 DAMP TO WET INSULATION
- NUMBER ADJACENT TO SYMBOL INDICATES APPROXIMATE SIZE OF WET AREA IN SQUARE FEET.
- 25RSW RANDOM WET AREA
- RANDOM WET AREA
- RANDOM WET DEFINES AN AREA THAT CONTAINS A CLOSELY GROUPED MIXTURE OF DRY, DAMP AND WET INSULATION. THE RANDOM DISPERSION OF THE DAMP AND WET INSULATION MAKES IT IMPOSSIBLE OR IMPRACTICAL TO ISOLATE AND IDENTIFY EACH DAMP OR WET SPOT.

- TEST CORE
- T-1 THERMOGRAM
- 10 NUCLEAR MOISTURE READING
- ⊕ ROOF DRAIN
- ⊗ ROOF TOP EQUIPMENT
- CHIMNEY
- SL SKYLIGHT
- H HATCH

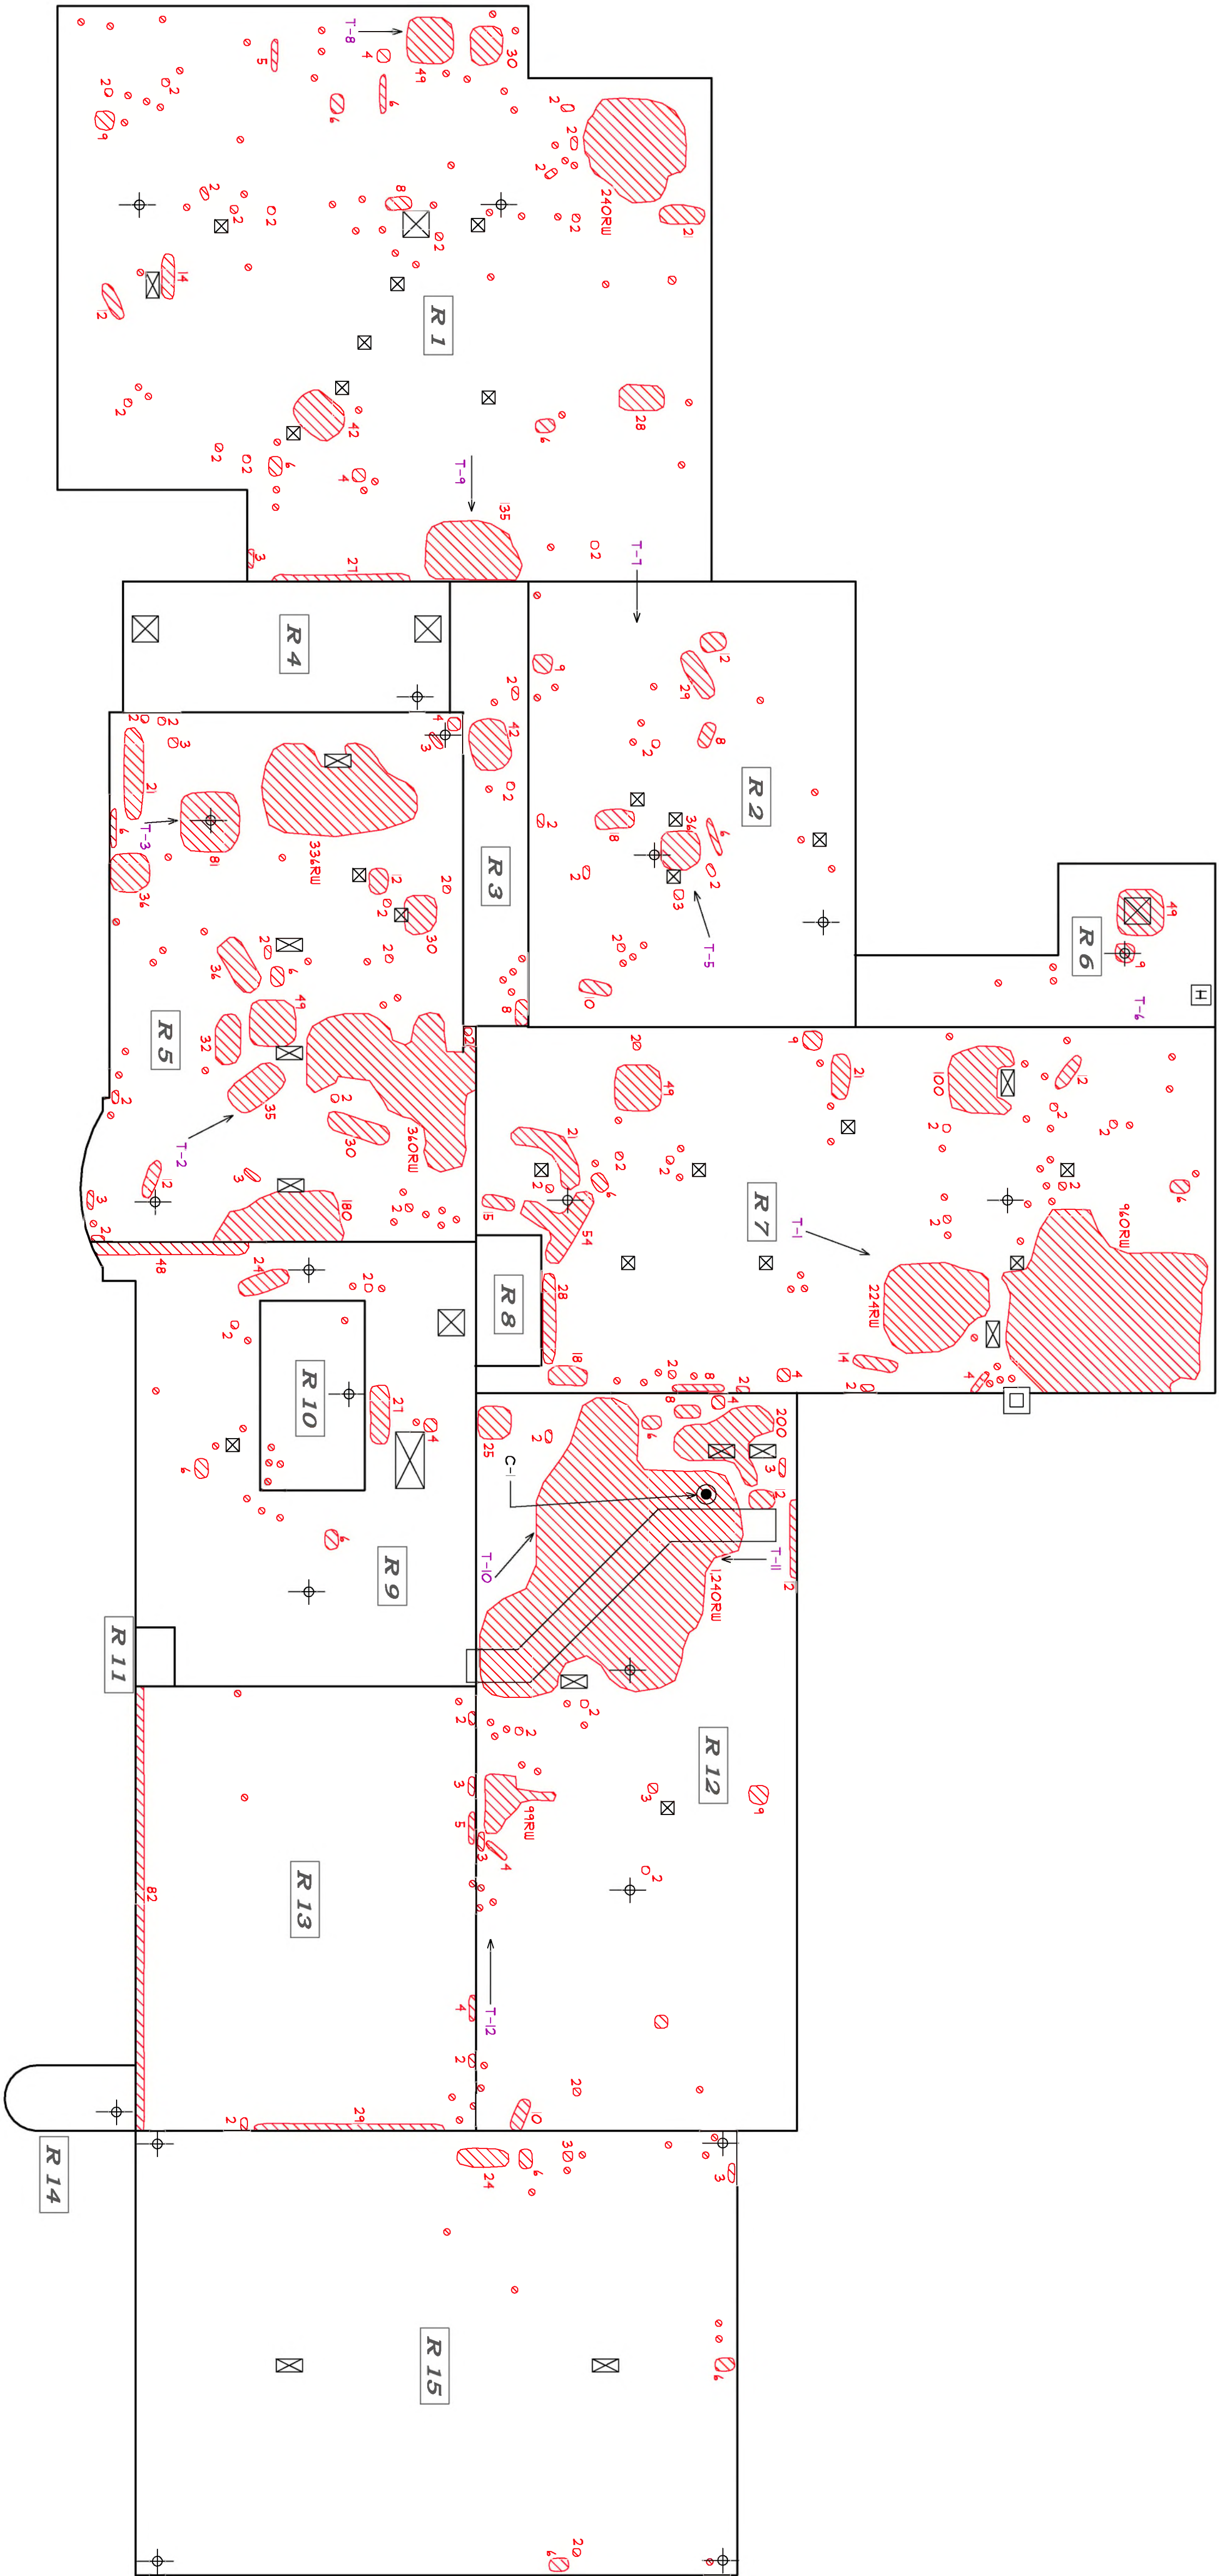

ROOF PLAN - JOHN G. BORDEN MIDDLE SCHOOL


SCALE : 1/4" = 10'

CLIENT:  
TETRA TECH ARCHITECTS & ENGINEERS  
10 BROOK ROAD  
ITHACA, NY 14850

BUILDING:  
WALLKILL - CENTRAL SCHOOL DISTRICT  
104 BONAVENTURE AVENUE  
WALLKILL, NY 12584

|                   |           |
|-------------------|-----------|
| SURVEY DATES      | JOB NO.   |
| MOISTURE: 6/14/22 | 22-040-05 |
| ASBESTOS:         |           |

|                   |                  |
|-------------------|------------------|
| SCALE: 1/4" = 10' | DRAWING NO. R3-1 |
|-------------------|------------------|

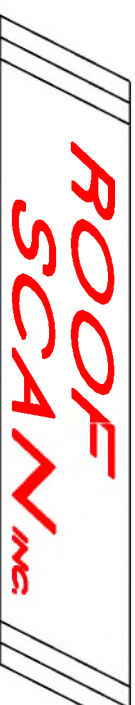

12 PHILLIPS ROAD, VALLEY FALLS, NY 12185  
WWW.ROOFSANNING.COM  
(518) 441 - 3459 FAX (844) 211 - 0904