


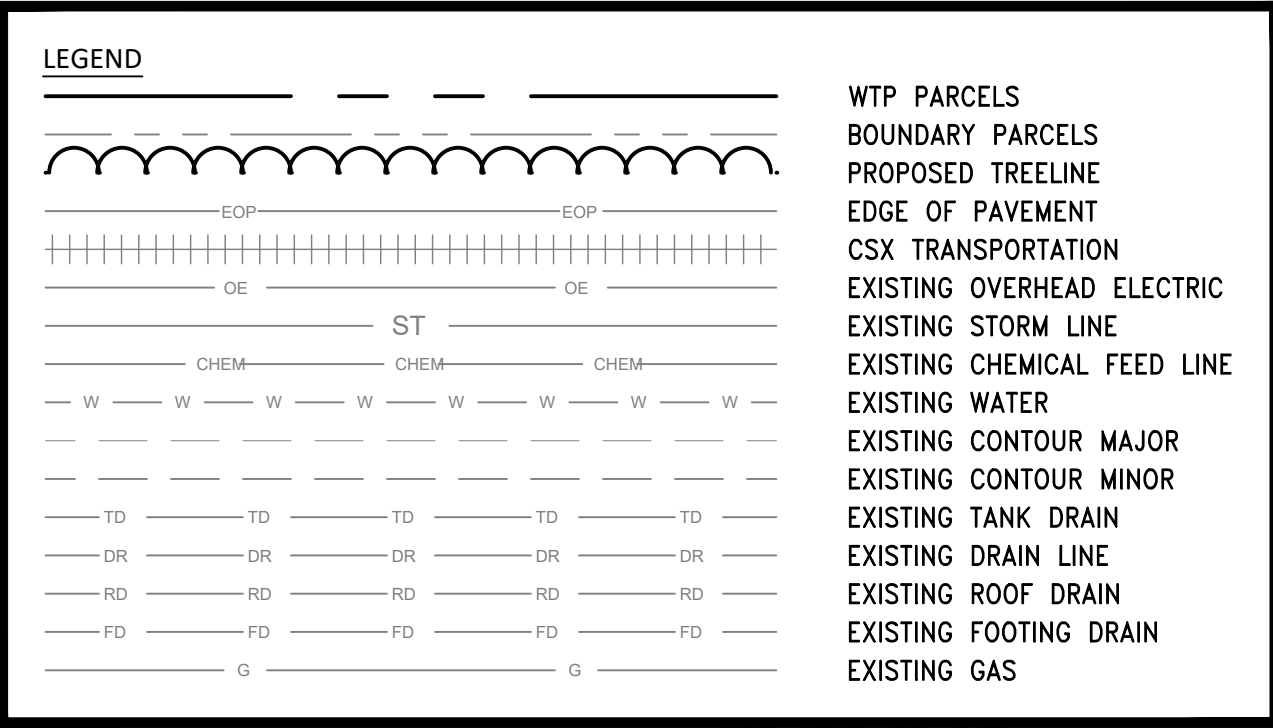

COMMISSIONING NOTES:

1. ALL UTILITIES, INCLUDING VERIFYING ALL ELEVATIONS, TO BE CONFIRMED BY SITE LOCATING PERFORMED BY A PROFESSIONAL LOCATOR UNDER THE GC. THIS INCLUDES LOCATION OF INTERIOR UTILITIES IN SLABS OR WALLS WHERE NEW PENETRATIONS ARE TO BE MADE.
2. CONTRACTOR SHALL HOLD ALL UTILITIES AND POLES AS REQUIRED AT NO ADDITIONAL COST TO THE OWNER.
3. CONTRACTOR SHALL RELOCATE ALL EXISTING UTILITIES AS REQUIRED.
4. ALL MATERIAL AND EQUIPMENT INDICATED AS REMOVED SHALL BE DISPOSED OF BY CONTRACTOR IN ACCORDANCE WITH ALL APPLICABLE LAWS AND REGULATIONS UNLESS SPECIFICALLY INDICATED OTHERWISE.
5. CONTRACTOR SHALL RESET ALL VALVE BOXES, FRAMES AND COVERS, AND GRATING DISTURBED DURING CONSTRUCTION AT NO ADDITIONAL COST TO THE OWNER.

HESSLER, THOMAS J.
BOOK: 22013 PAGE: 6511
135089-6070-04-563254-0000

LANDS NOW OR FORMERLY OF
FREER, MICHAEL
BOOK: 22013 PAGE: 4230
35089-6070-04-557240-0000

- NEW FILTER BUILDING
SEE C-204 FOR
MORE INFORMATION
- EXISTING ADDITION
TO ORIGINAL WTP
BUILDING
- NEW LOCATION OF
16" DISTRIBUTION PIPE
- 8"Ø DIP INFLUENT PIPING
- 8"Ø DIP EFFLUENT PIPING
- THRUST BLOCK TYP.

LANDS NOW OR FORMERLY OF
PORAT, DANIEL LEE &
DOWNING, KRISTEN NOELLE
BOOK: 22021 PAGE: 2162
35089-6070-04-542217-0000

LANDS NOW OR FORMERLY OF
ARNDT KEITH & ROWENA CONHAIM
BOOK: 22012 PAGE: 1132
A135089-6070-04-602296-0000

PROPOSED SITE PLAN

SCALE: 1"=40'

DATE: 7/1/2024

DRAWN BY: _____


SCALE: _____

REVIEWED BY: RF

PROJECT NO.: _____

FILE: _____

DELAWARE
ENGINEERING, D.P.C.
CIVIL AND ENVIRONMENTAL ENGINEERING

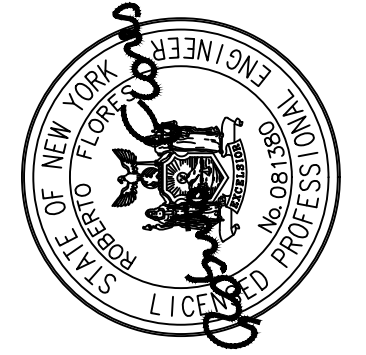[illegible]

RHINEBECK WTP
PLANT IMPROVEMENTS
VILLAGE OF RHINEBECK
DUTCHESS COUNTY, NEW YORK

PROPOSED SITE PLAN

SHEET:

C-004

WARNING - IT IS A VIOLATION OF NEW YORK EDUCATION LAW SECTION 7209.2, FOR ANY PERSON, UNLESS HE IS ACTING UNDER THE DIRECTION OF A LICENSED PROFESSIONAL ENGINEER OR LAND SURVEYOR, TO ALTER THIS DOCUMENT IN ANY WAY. IF ALTERED THE ALTERING PERSON SHALL COMPLY WITH THE REQUIREMENTS OF NEW YORK EDUCATION LAW, SECTION 7209.2.