
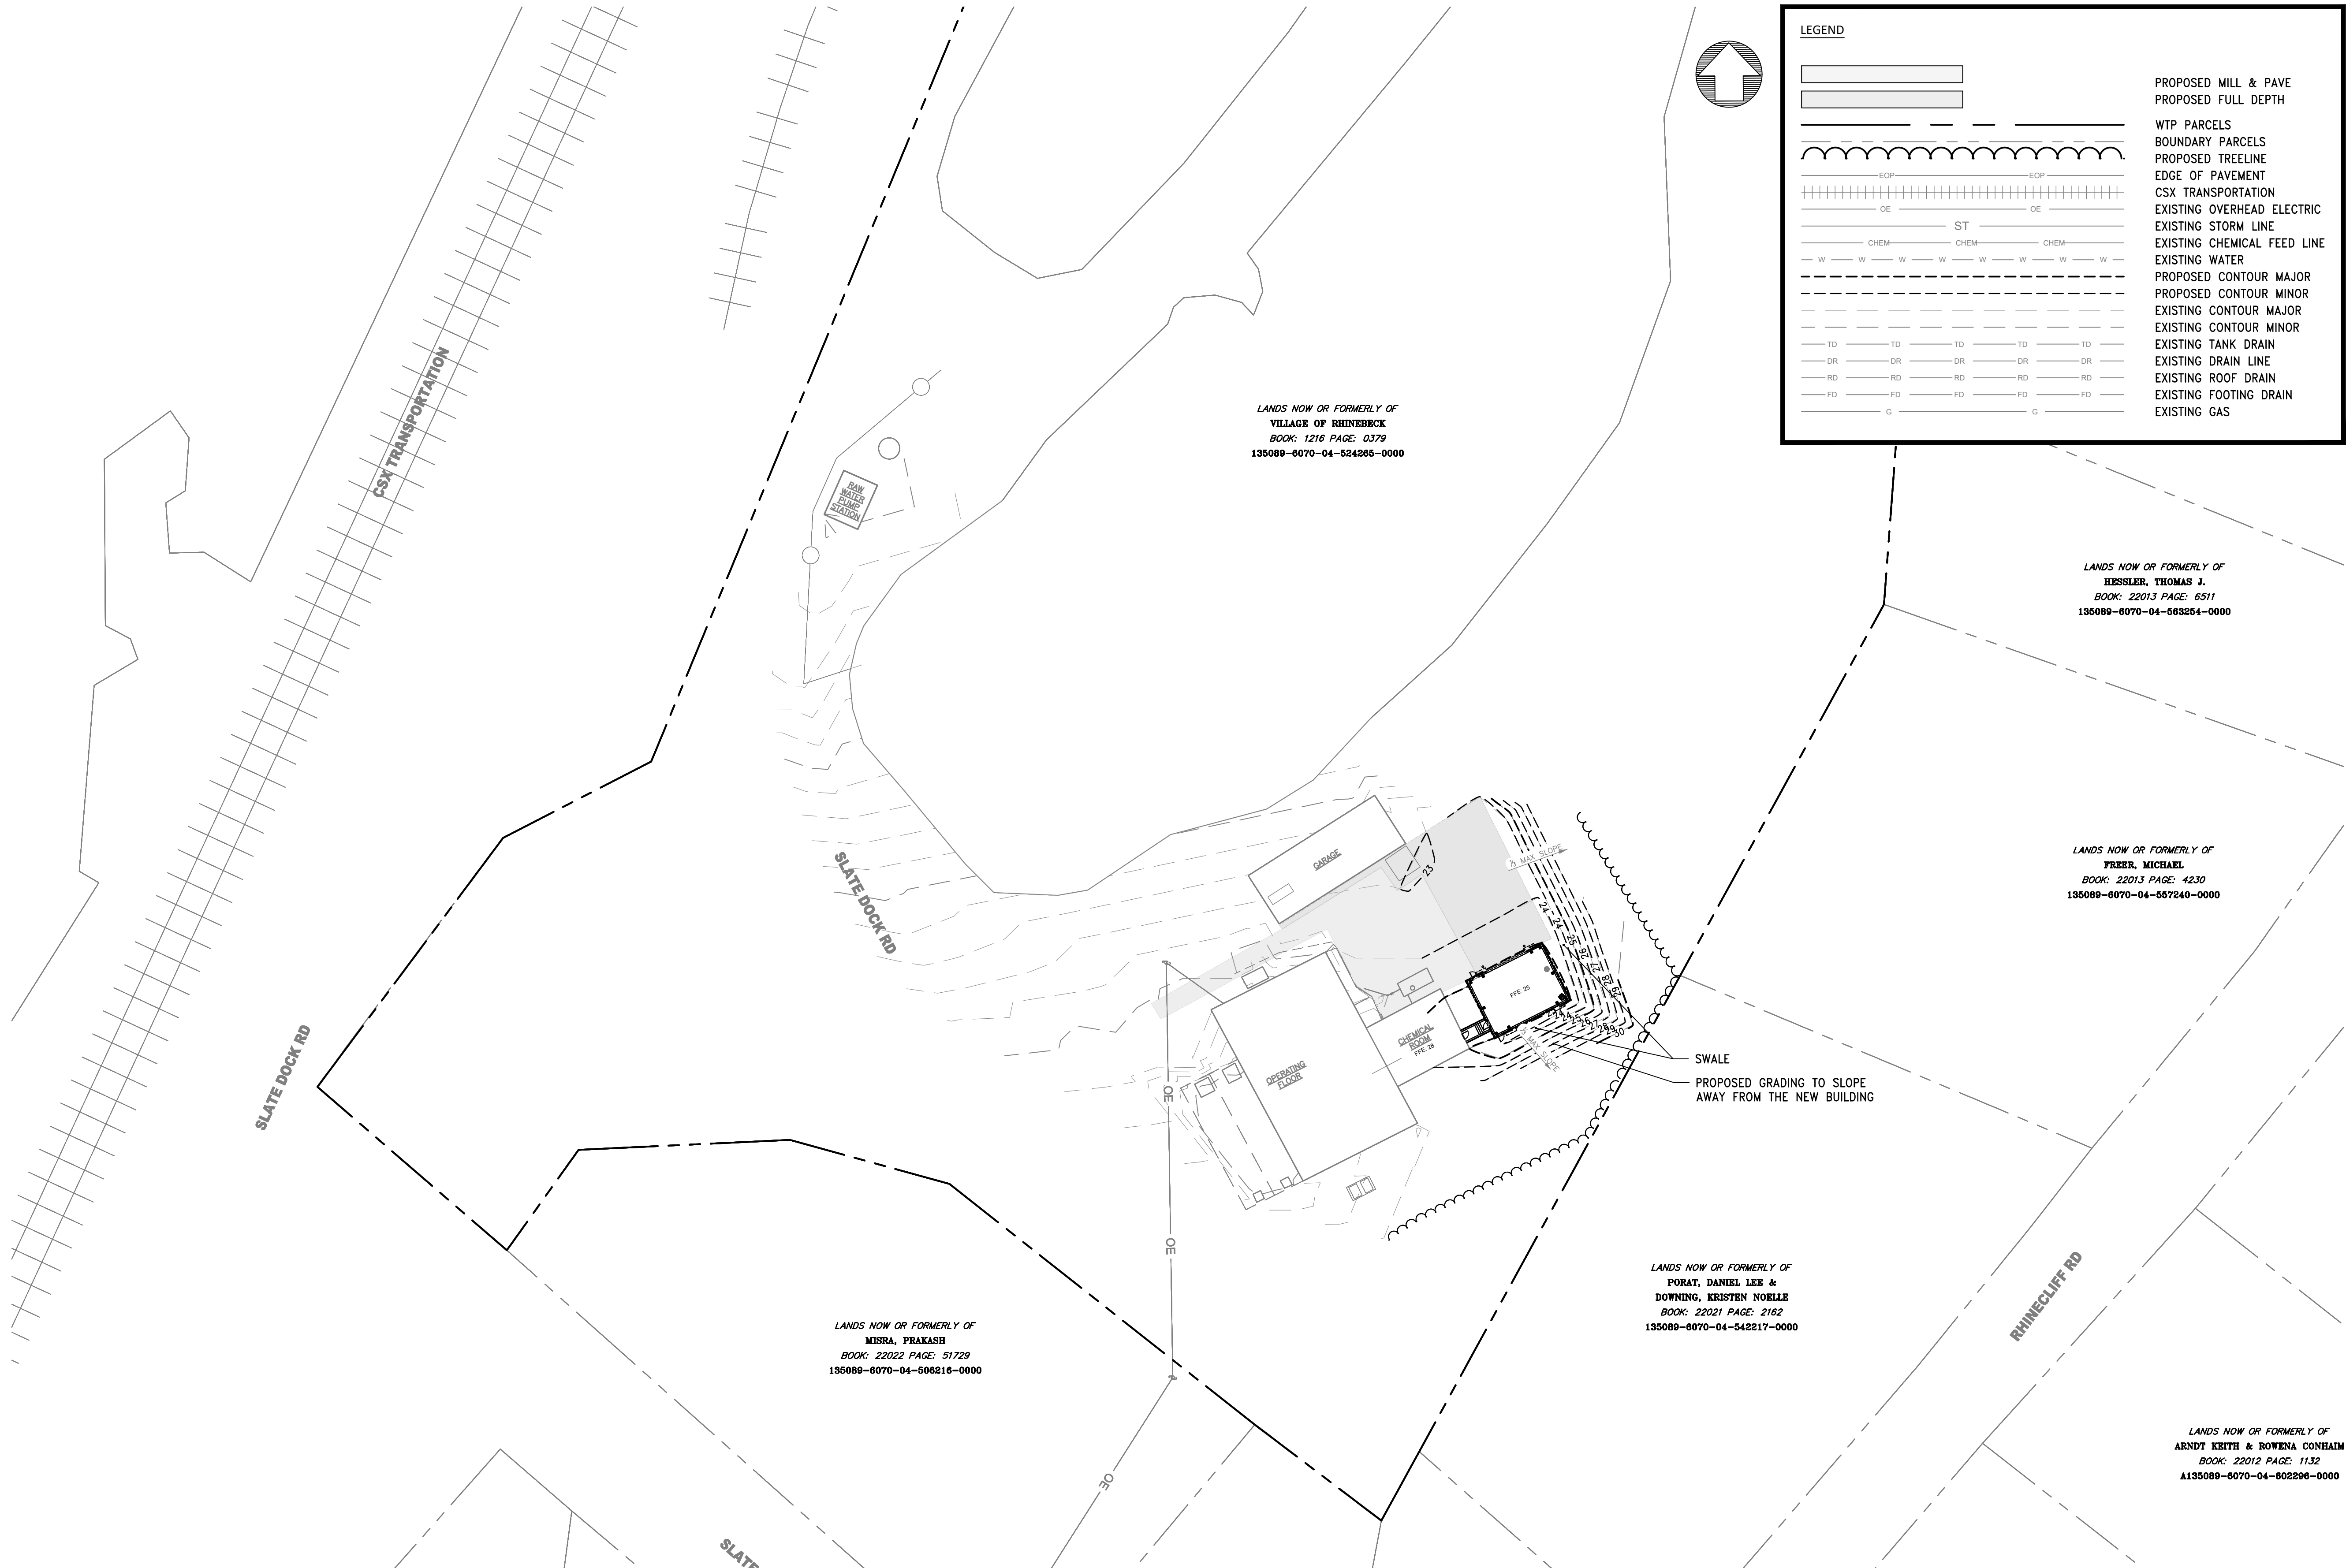


File: H:\DRAWINGS\RHINEBECK (V)\22-2496 WTP\C-005 - SITE GRADING PLANDWG Sheet: 9/12/2024 5:04:19 PM Plotted: 10/7/2024 10:09:32 AM User: lrs Boles LrsSwyddBy mario

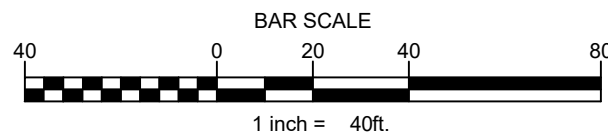

WARNING - IT IS A VIOLATION OF NEW YORK EDUCATION LAW SECTION 7209.2, FOR ANY PERSON, UNLESS HE IS ACTING UNDER THE DIRECTION OF A LICENSED PROFESSIONAL ENGINEER OR LAND SURVEYOR, TO ALTER THIS DOCUMENT IN ANY WAY. IF ALTERED THE ALTERING PERSON SHALL COMPLY WITH THE REQUIREMENTS OF NEW YORK EDUCATION LAW, SECTION 7209.2.


SHEET:

C-005

PROPOSED GRADING
PLAN

RHINEBECK WTP
PLANT IMPROVEMENTS
VILLAGE OF RHINEBECK
DUTCHESS COUNTY, NEW YORK

REVISIONS	
NO.	DESCRIPTION

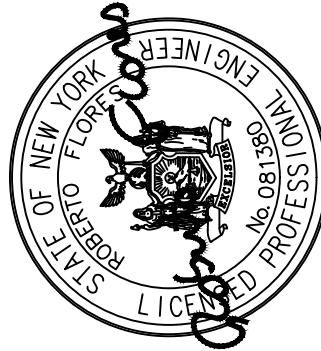

**DELAWARE
ENGINEERING, D.P.C.**
CIVIL AND ENVIRONMENTAL ENGINEERING
28 MADISON AVENUE EXTENSION, ALBANY, NY 12203 - 518.452.1290
55 SOUTH MAIN ST. ONEONTA, NY 13820 - 607.432.8073
31 NORTH MAIN STREET, LIBERTY, NY 12544 - 518.471.9862
16 EAST MARKET STREET, RED HOOK, NY 12571 - 518.482.1250
548 BROADWAY, MONTICELLO, NY 12531 - 845.791.7777

DATE: 9/12/2024
DRAWN BY:
SCALE:
REVIEWED BY: RF
PROJECT NO.:
FILE: