

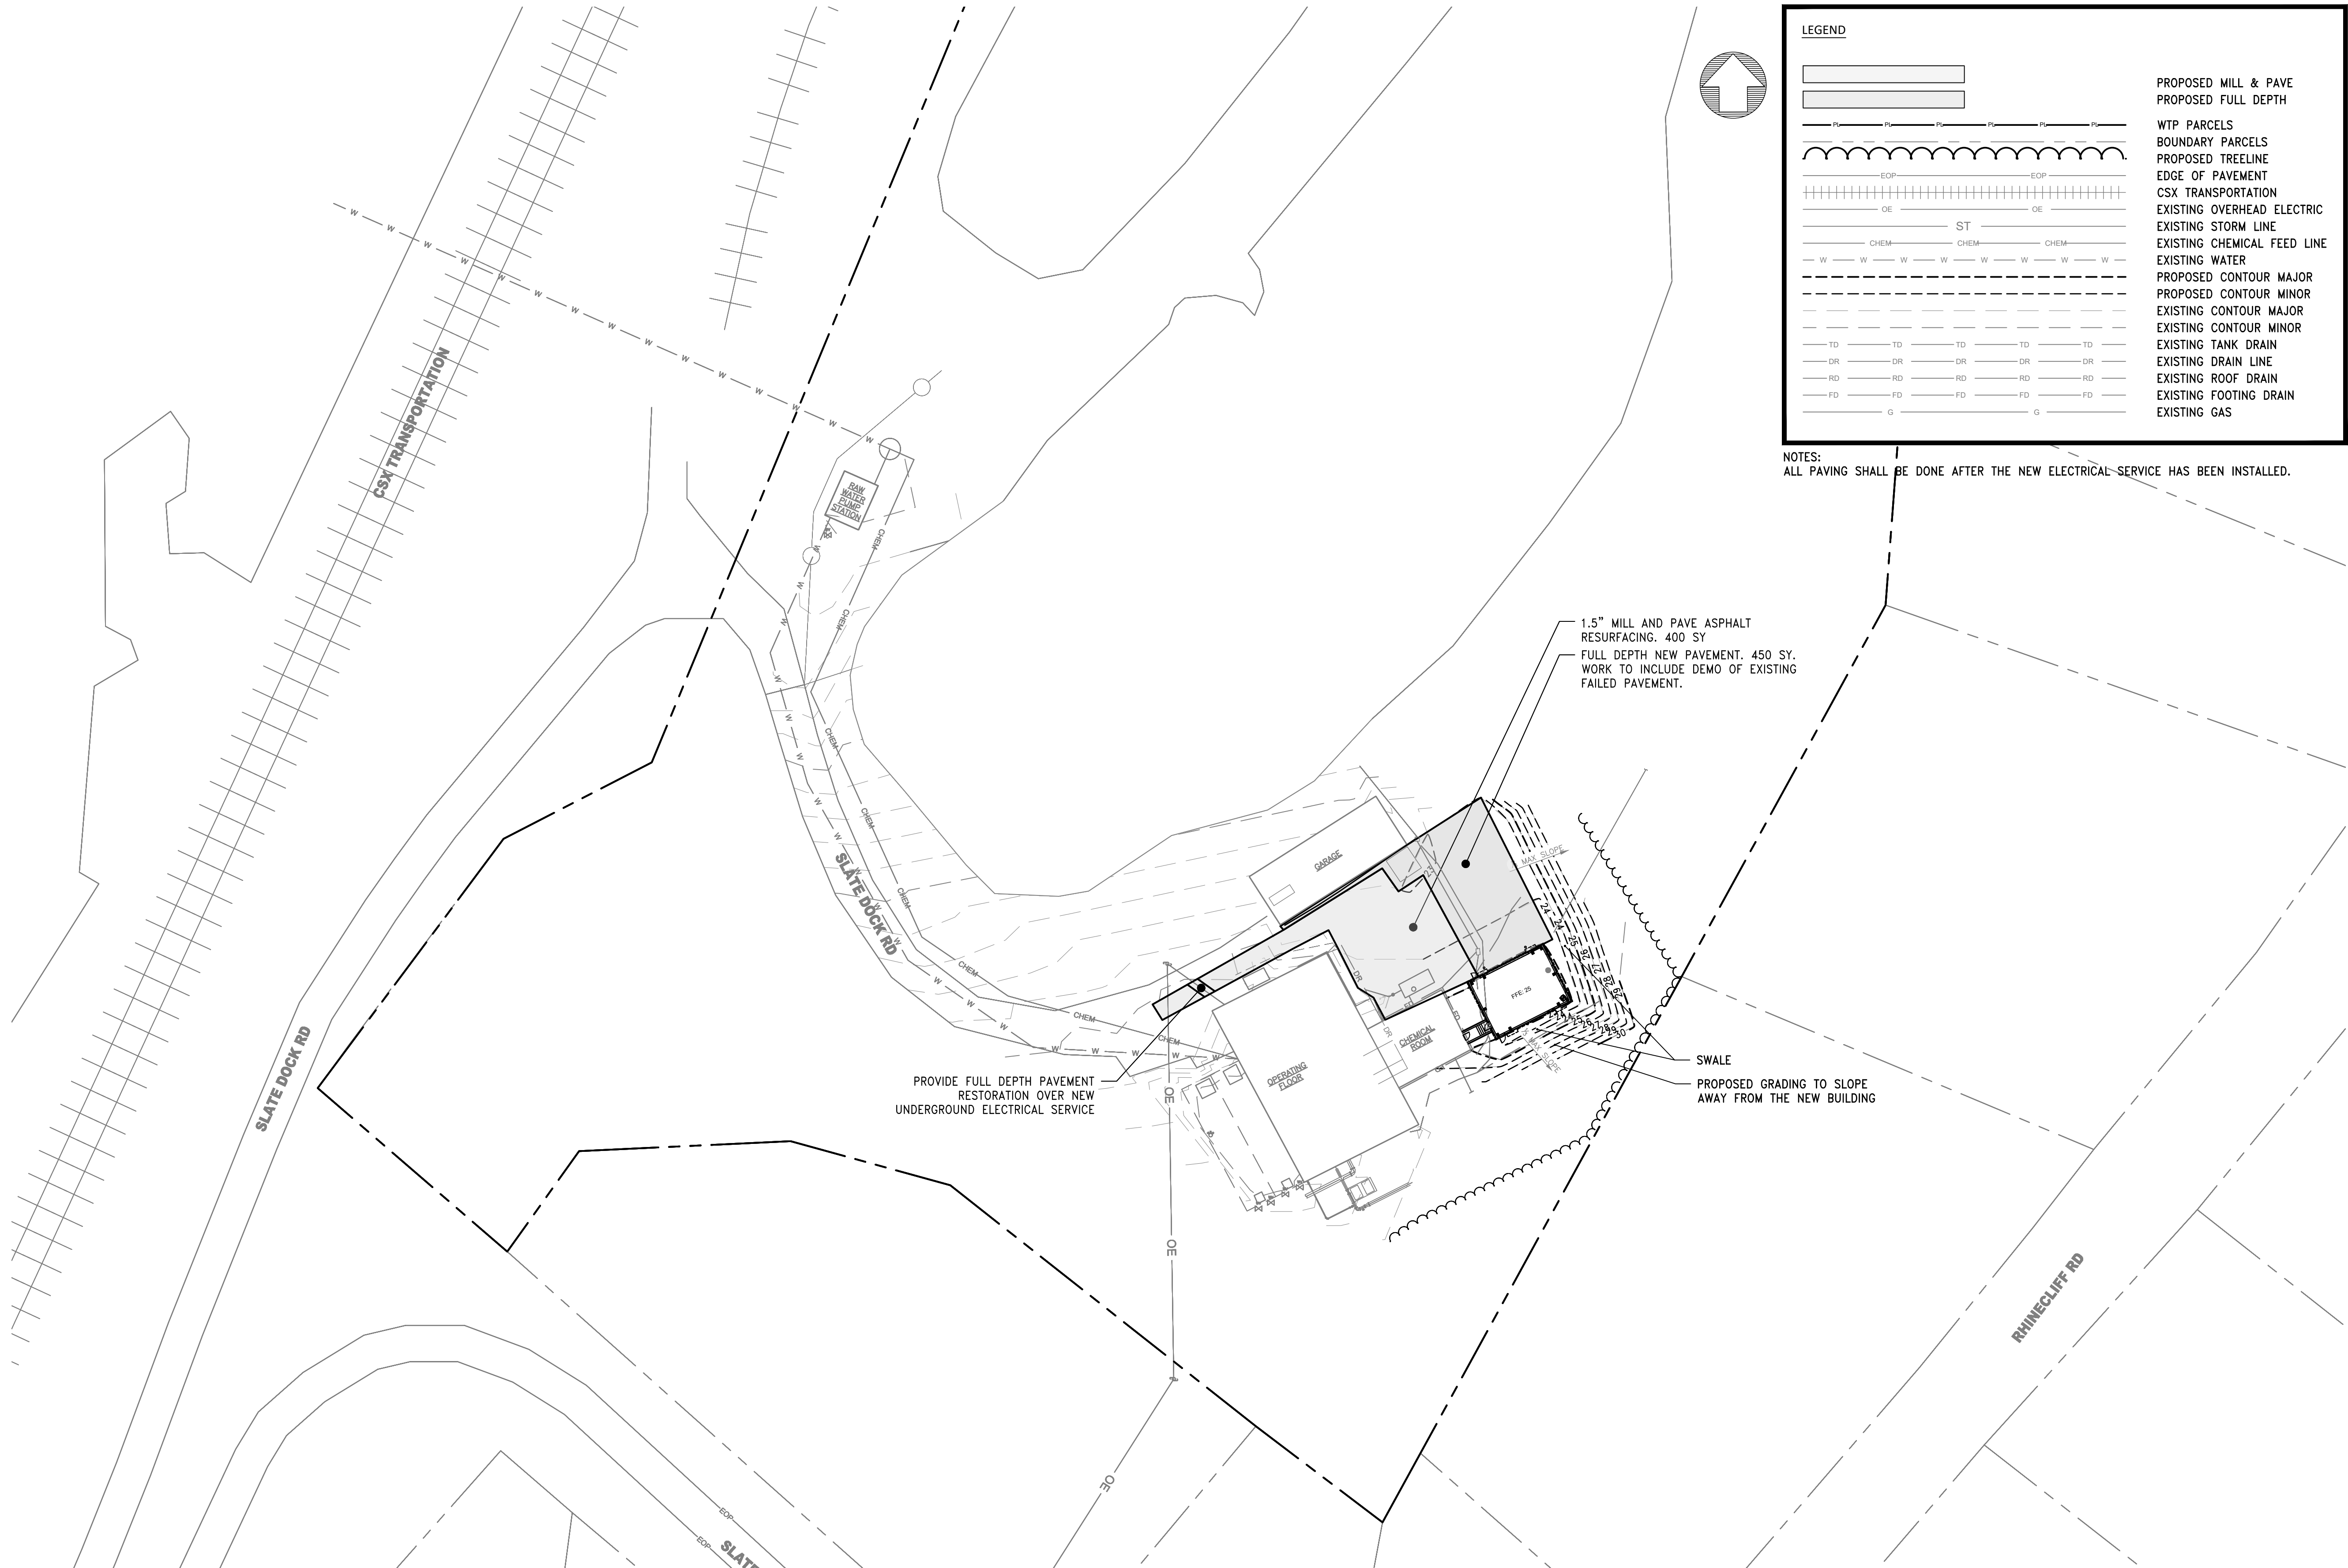


File: H:\DRAWINGS\RHINEBECK\0\22-2496 WTP\C-006 - SITE PAVING PLANNING Saved: 6/21/2024 9:46:29 AM Plotted: 10/2/2024 10:16:03 AM User: Iria Broiles LastSavedBy: broiles

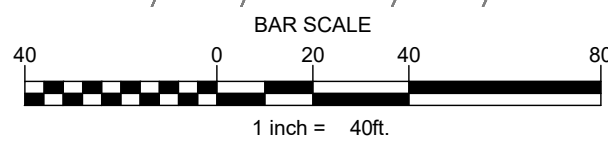

NOTES:
ALL PAVING SHALL BE DONE AFTER THE NEW ELECTRICAL SERVICE HAS BEEN INSTALLED.

LEGEND

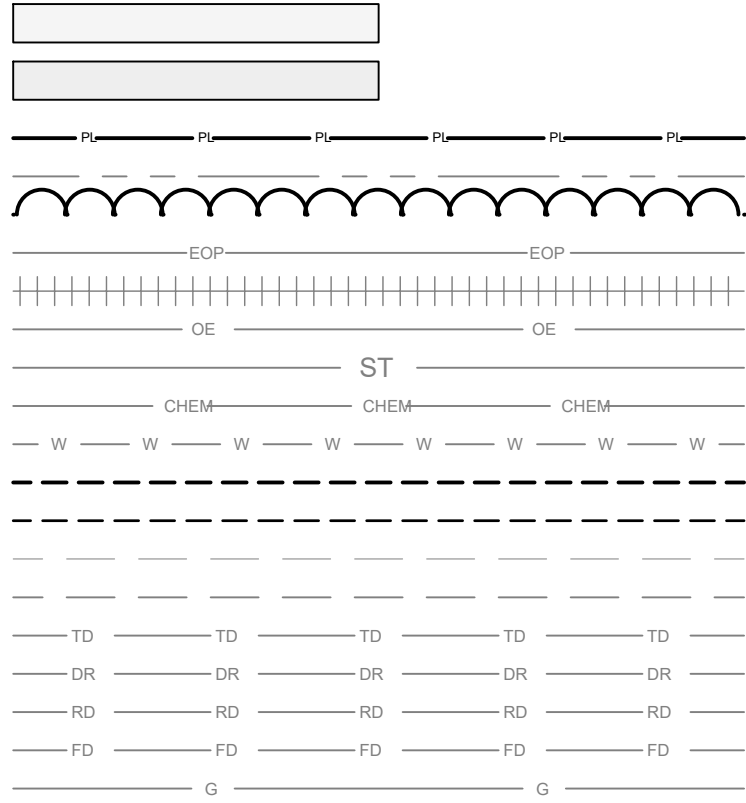

PROPOSED MILL & PAVE
PROPOSED FULL DEPTH
WTP PARCELS
BOUNDARY PARCELS
PROPOSED TREELINE
EDGE OF PAVEMENT
CSX TRANSPORTATION
EXISTING OVERHEAD ELECTRIC
EXISTING STORM LINE
EXISTING CHEMICAL FEED LINE
EXISTING WATER
PROPOSED CONTOUR MAJOR
PROPOSED CONTOUR MINOR
EXISTING CONTOUR MAJOR
EXISTING CONTOUR MINOR
EXISTING TANK DRAIN
EXISTING DRAIN LINE
EXISTING ROOF DRAIN
EXISTING FOOTING DRAIN
EXISTING GAS


NO.	DATE	DESCRIPTION
1.	06/21/24	MAY 2024 DOH COMMENTS

RHINEBECK WTP
PLANT IMPROVEMENTS
VILLAGE OF RHINEBECK
DUTCHESS COUNTY, NEW YORK

PROPOSED PAVING
PLAN

SHEET:

C-006

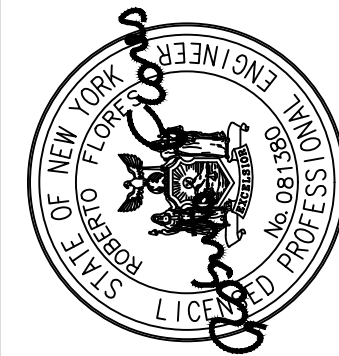

**DELAWARE
ENGINEERING, D.P.C.**
CIVIL AND ENVIRONMENTAL ENGINEERING
28 MADISON AVENUE EXTENSION, ALBANY, NY 12203 - 518.452.1290
55 SOUTH MAIN ST ONEONTA, NY 13820 - 607.432.8073
31 NORTH MAIN STREET, LIBERTY, NY 12254 - 518.474.9862
16 EAST MARKET STREET, ALBANY, NY 12202 - 518.452.1290
16 EAST MARKET STREET, RED HOOK, NY 12571 - 518.452.1290
548 BROADWAY, MONTICELLO, NY 12531 - 845.791.7777

DATE: 6/21/2024
DRAWN BY: _____
SCALE: _____
REVIEWED BY: RF
PROJECT NO.: _____
FILE: _____

WARNING - IT IS A VIOLATION OF NEW YORK EDUCATION LAW SECTION 7209.2, FOR ANY PERSON, UNLESS HE IS ACTING UNDER THE DIRECTION OF A LICENSED PROFESSIONAL ENGINEER OR LAND SURVEYOR, TO ALTER THIS DOCUMENT IN ANY WAY. IF ALTERED THE ALTERING PERSON SHALL COMPLY WITH THE REQUIREMENTS OF NEW YORK EDUCATION LAW SECTION 7209.2.