
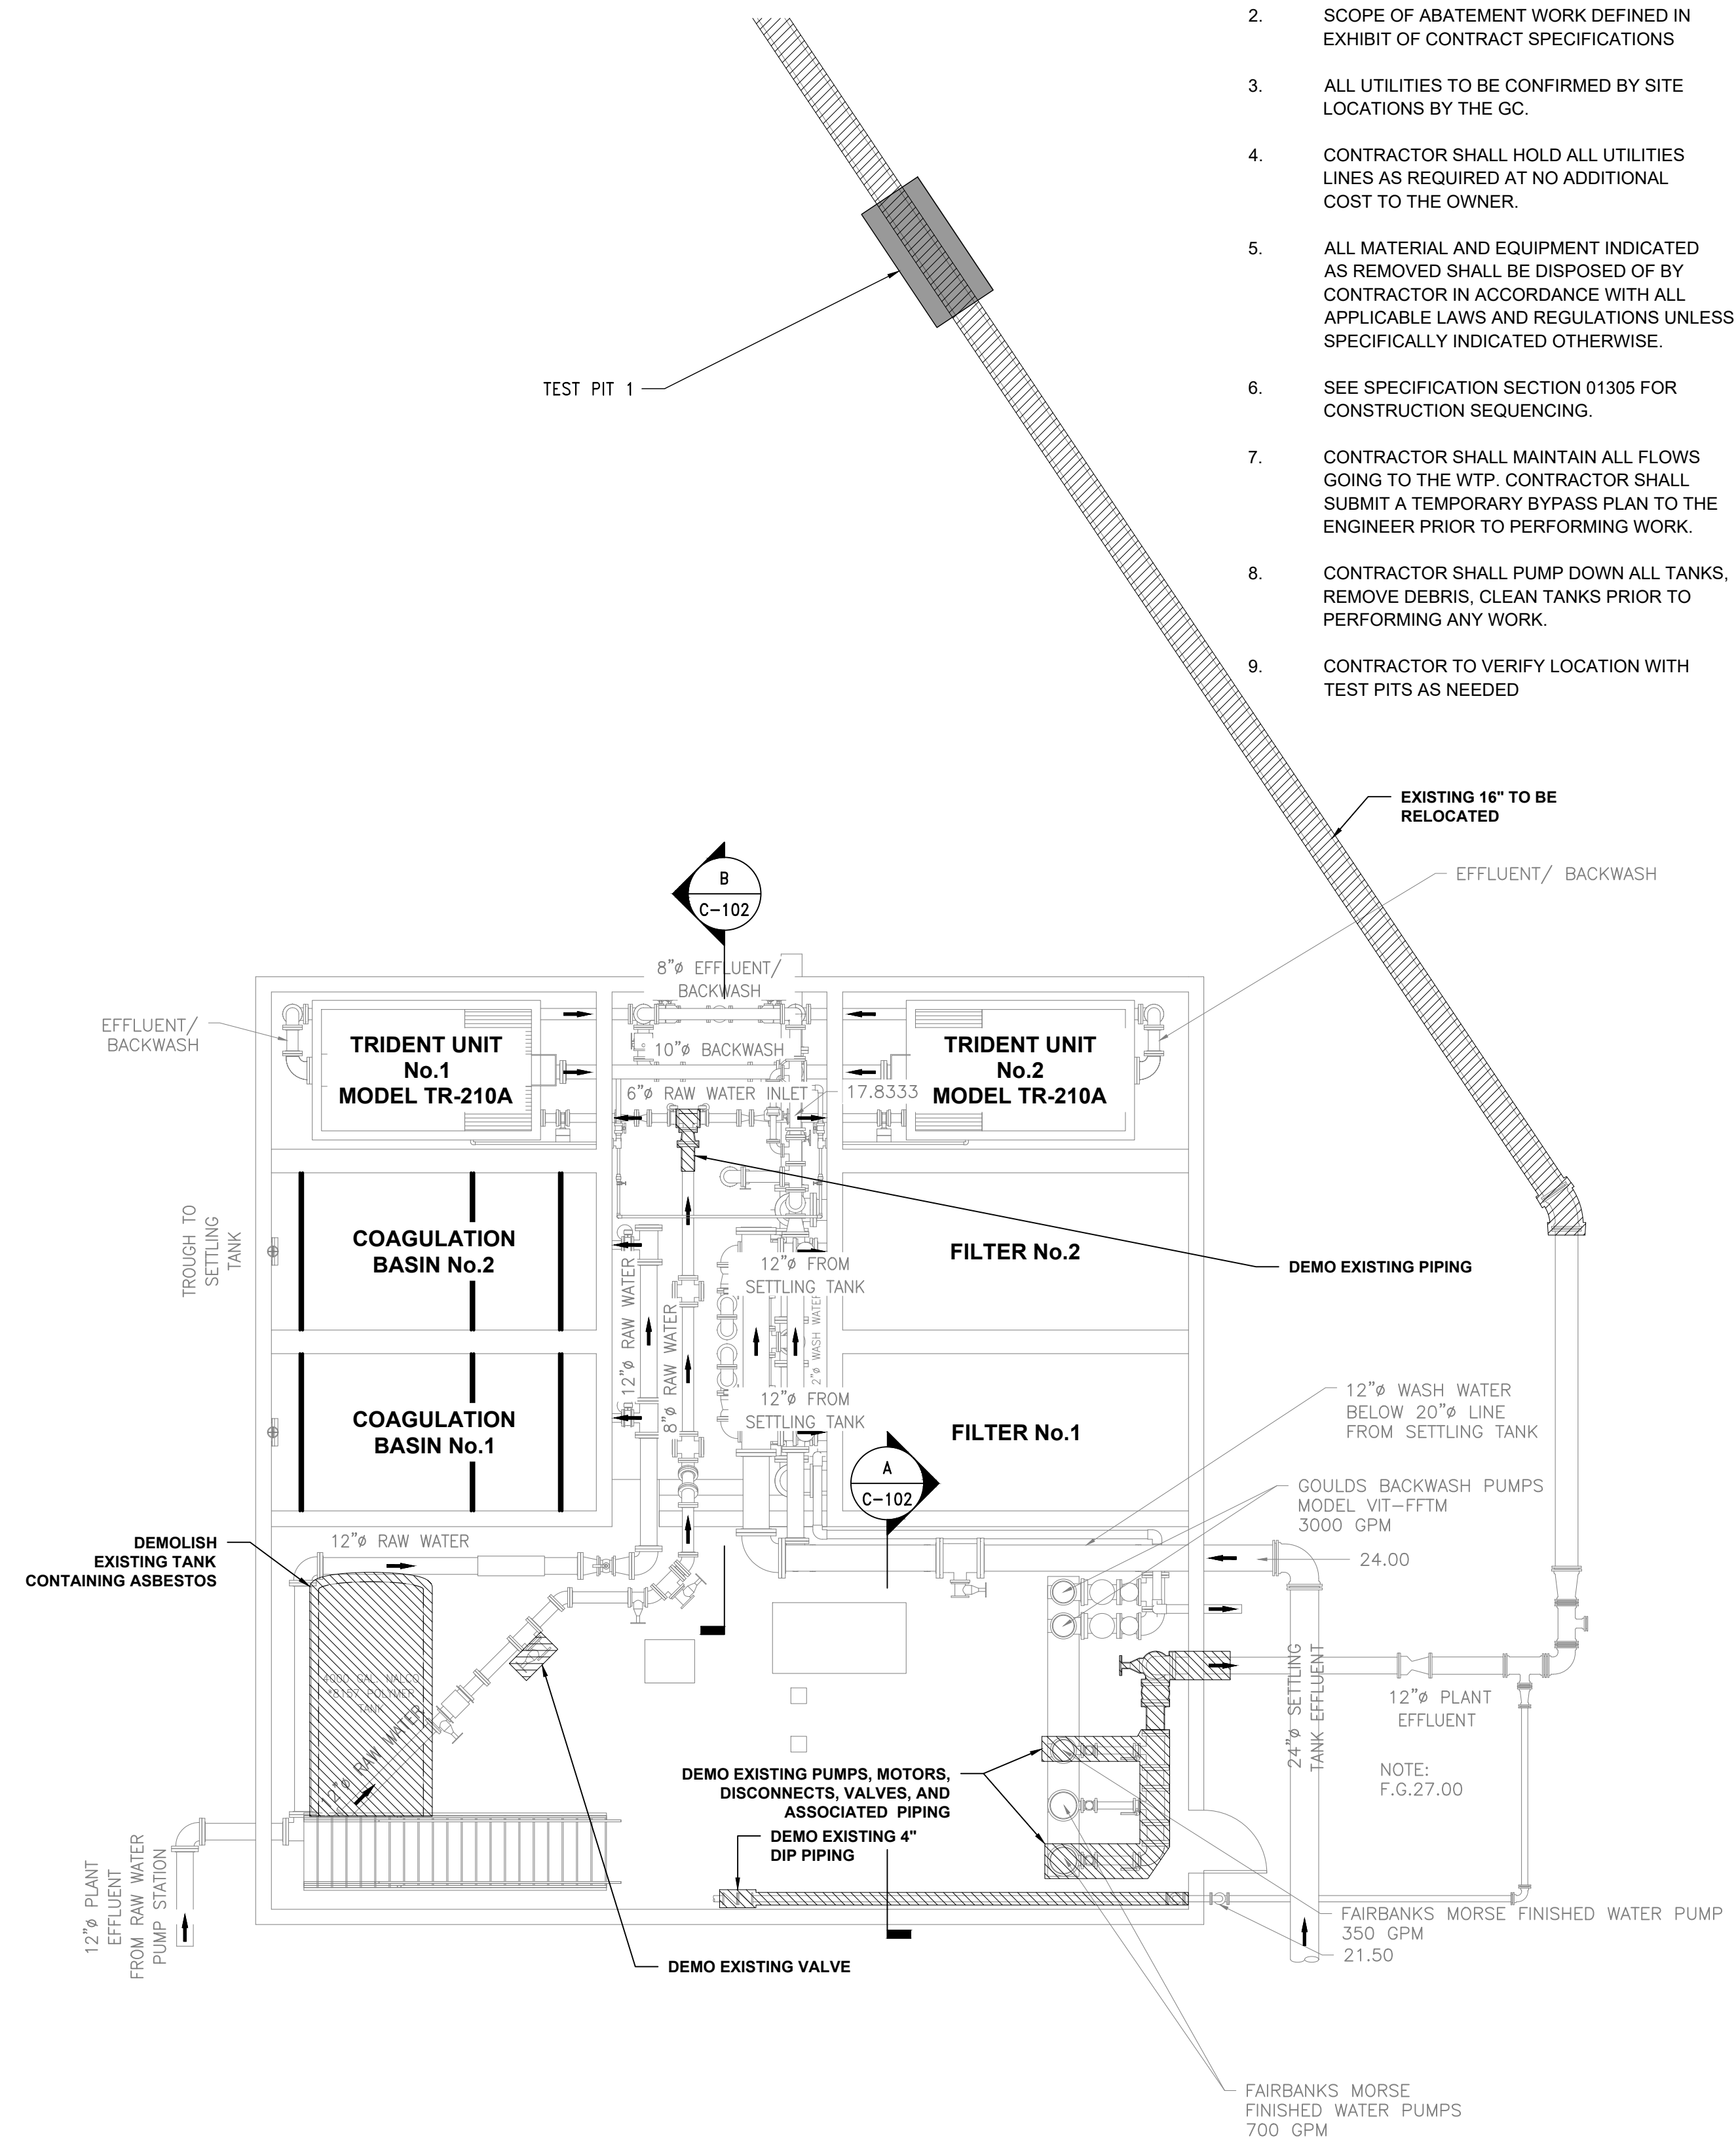


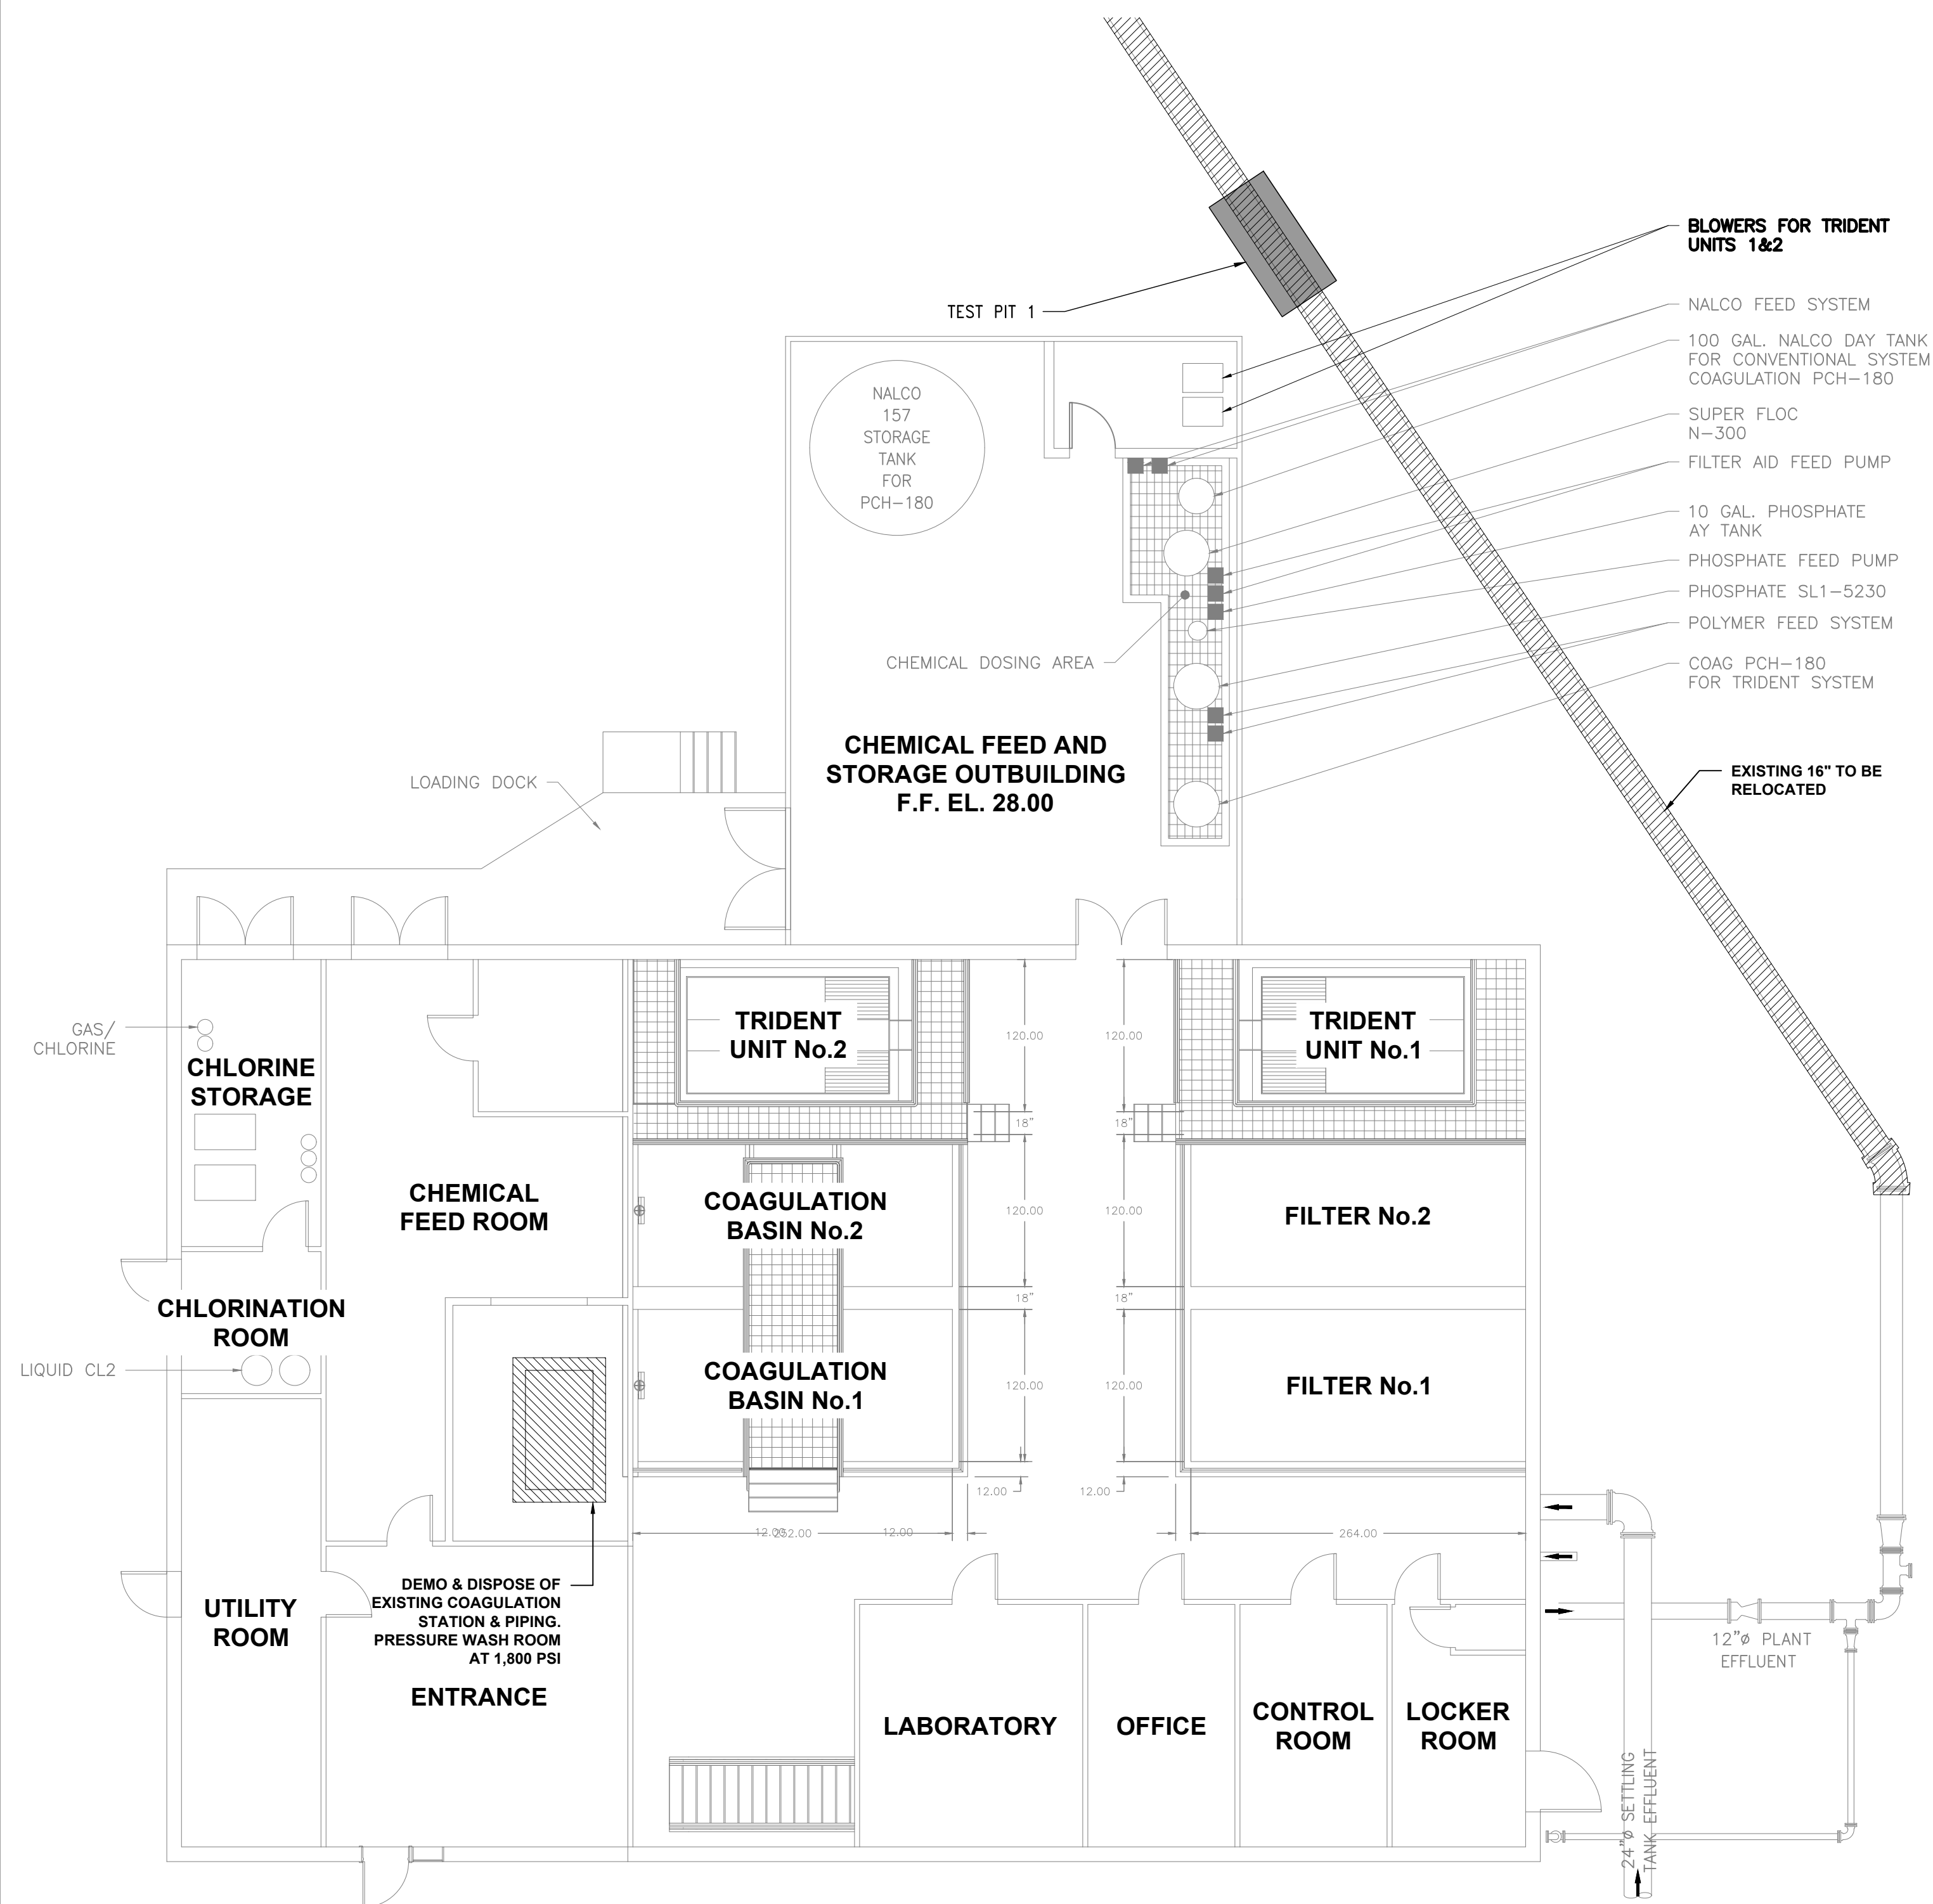

- ## NOTES:
1. DEMO WORK TO INCLUDE ABATEMENT OF HAZARDOUS MATERIAL
 2. SCOPE OF ABATEMENT WORK DEFINED IN EXHIBIT OF CONTRACT SPECIFICATIONS
 3. ALL UTILITIES TO BE CONFIRMED BY SITE LOCATIONS BY THE GC.
 4. CONTRACTOR SHALL HOLD ALL UTILITIES LINES AS REQUIRED AT NO ADDITIONAL COST TO THE OWNER.
 5. ALL MATERIAL AND EQUIPMENT INDICATED AS REMOVED SHALL BE DISPOSED OF BY CONTRACTOR IN ACCORDANCE WITH ALL APPLICABLE LAWS AND REGULATIONS UNLESS SPECIFICALLY INDICATED OTHERWISE.
 6. SEE SPECIFICATION SECTION 01305 FOR CONSTRUCTION SEQUENCING.
 7. CONTRACTOR SHALL MAINTAIN ALL FLOWS GOING TO THE WTP. CONTRACTOR SHALL SUBMIT A TEMPORARY BYPASS PLAN TO THE ENGINEER PRIOR TO PERFORMING WORK.
 8. CONTRACTOR SHALL PUMP DOWN ALL TANKS, REMOVE DEBRIS, CLEAN TANKS PRIOR TO PERFORMING ANY WORK.
 9. CONTRACTOR SHALL VERIFY LOCATION WITH TEST PITS AS NEEDED

DATE: 10/2/2024

DRAWN BY: _____

SCALE: _____


REVIEWED BY: RF

PROJECT NO.: _____

FILE: _____

**DELAWARE
ENGINEERING, D.P.C.**
CIVIL AND ENVIRONMENTAL ENGINEERING

105 MADISON AVENUE EXTENSION, ALBANY, NY 12203 • 518.452.1200
105 SOUTH MAIN ST., ONEONTA, NY 13820 • 607.432.8073
111 NORTH MAIN STREET, LIBERTY, NY 12556 • 845.747.9952
1316 TOWNSEND STREET, WALTON, ONTARIO, ONT. L7M 1S5 • 607.865.9235
16 EAST MARKET ST., RED HOOK, NY 12571 • 518.452.1200
148 BROADWAY, NEW YORK, NY 10013 • 212.673.7777

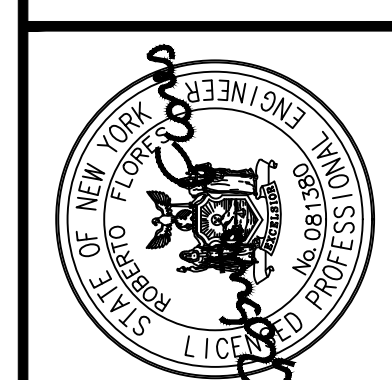[illegible]

RHINEBECK WTP
PLANT IMPROVEMENTS
VILLAGE OF RHINEBECK
DUTCHESS COUNTY, NEW YORK

DEMO FLOOR PLANS

SHEET:
C-101