



File: H:\DRAWINGS\RHINEBECK\032-2496-WTP\C-101 - 105 - EXISTING FLOOR PLANS & SECTIONS.DWG Saved: 10/2/2024 8:17:29 AM Plotted: 10/2/2024 10:10:35 AM User: Iris Boles LatSueBy: montase

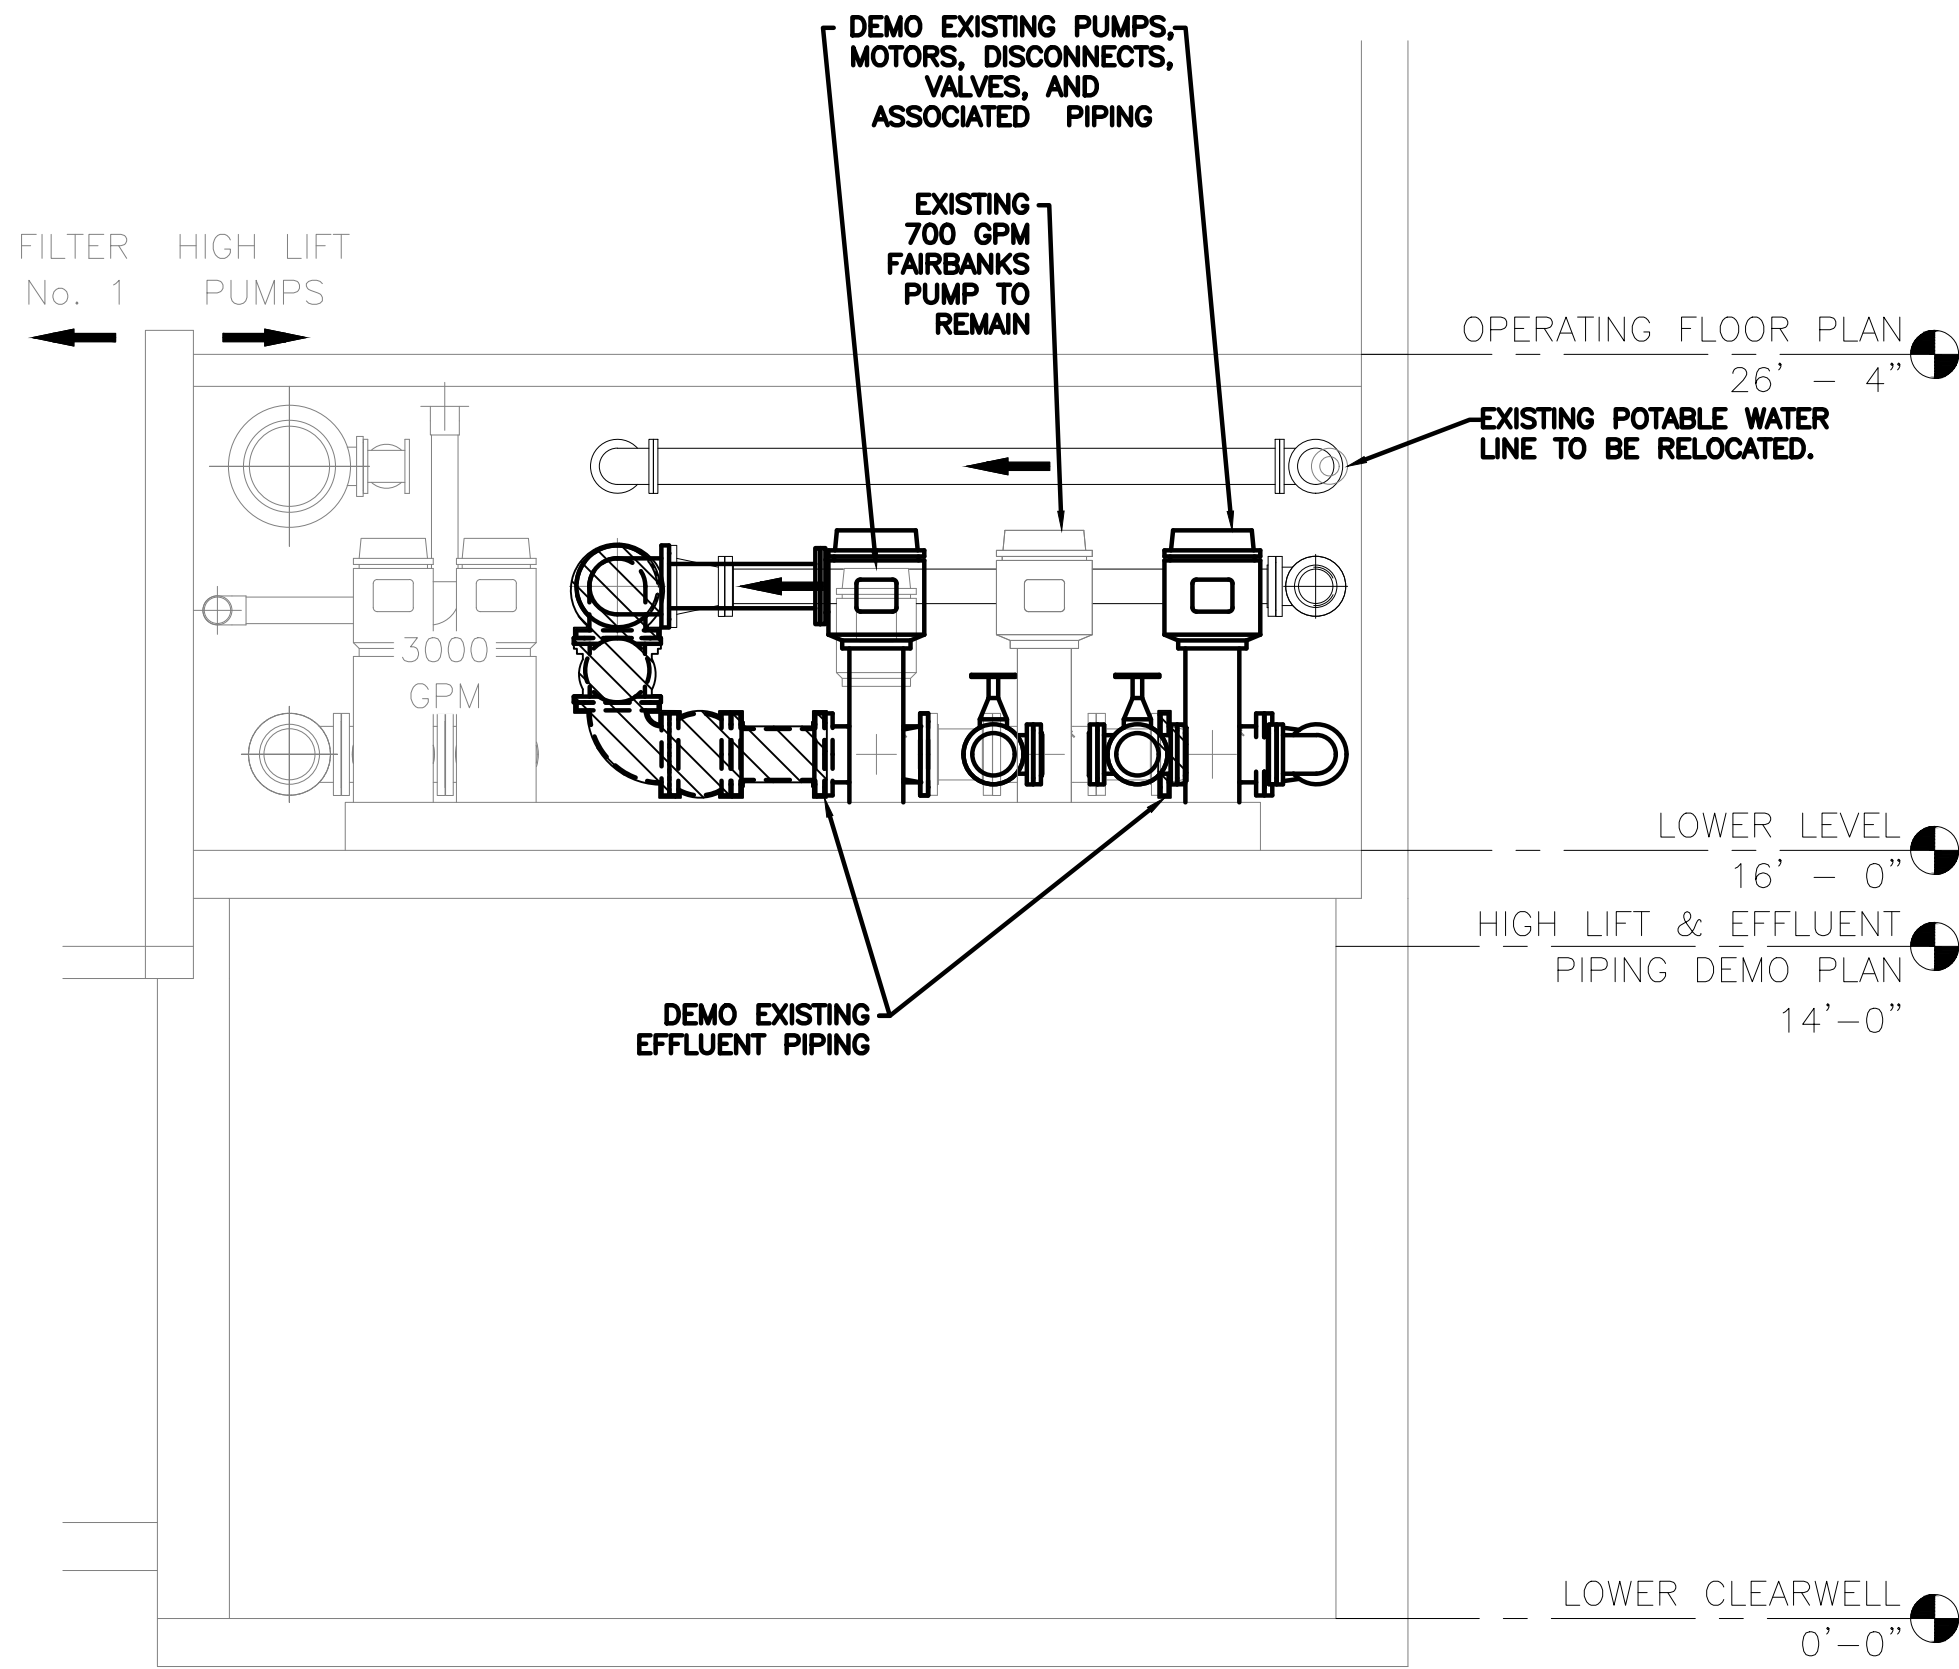

A HIGH LIFT PUMP DEMOLITION PIPING SECTION
C-102 SCALE: 1/4"=1'-0"

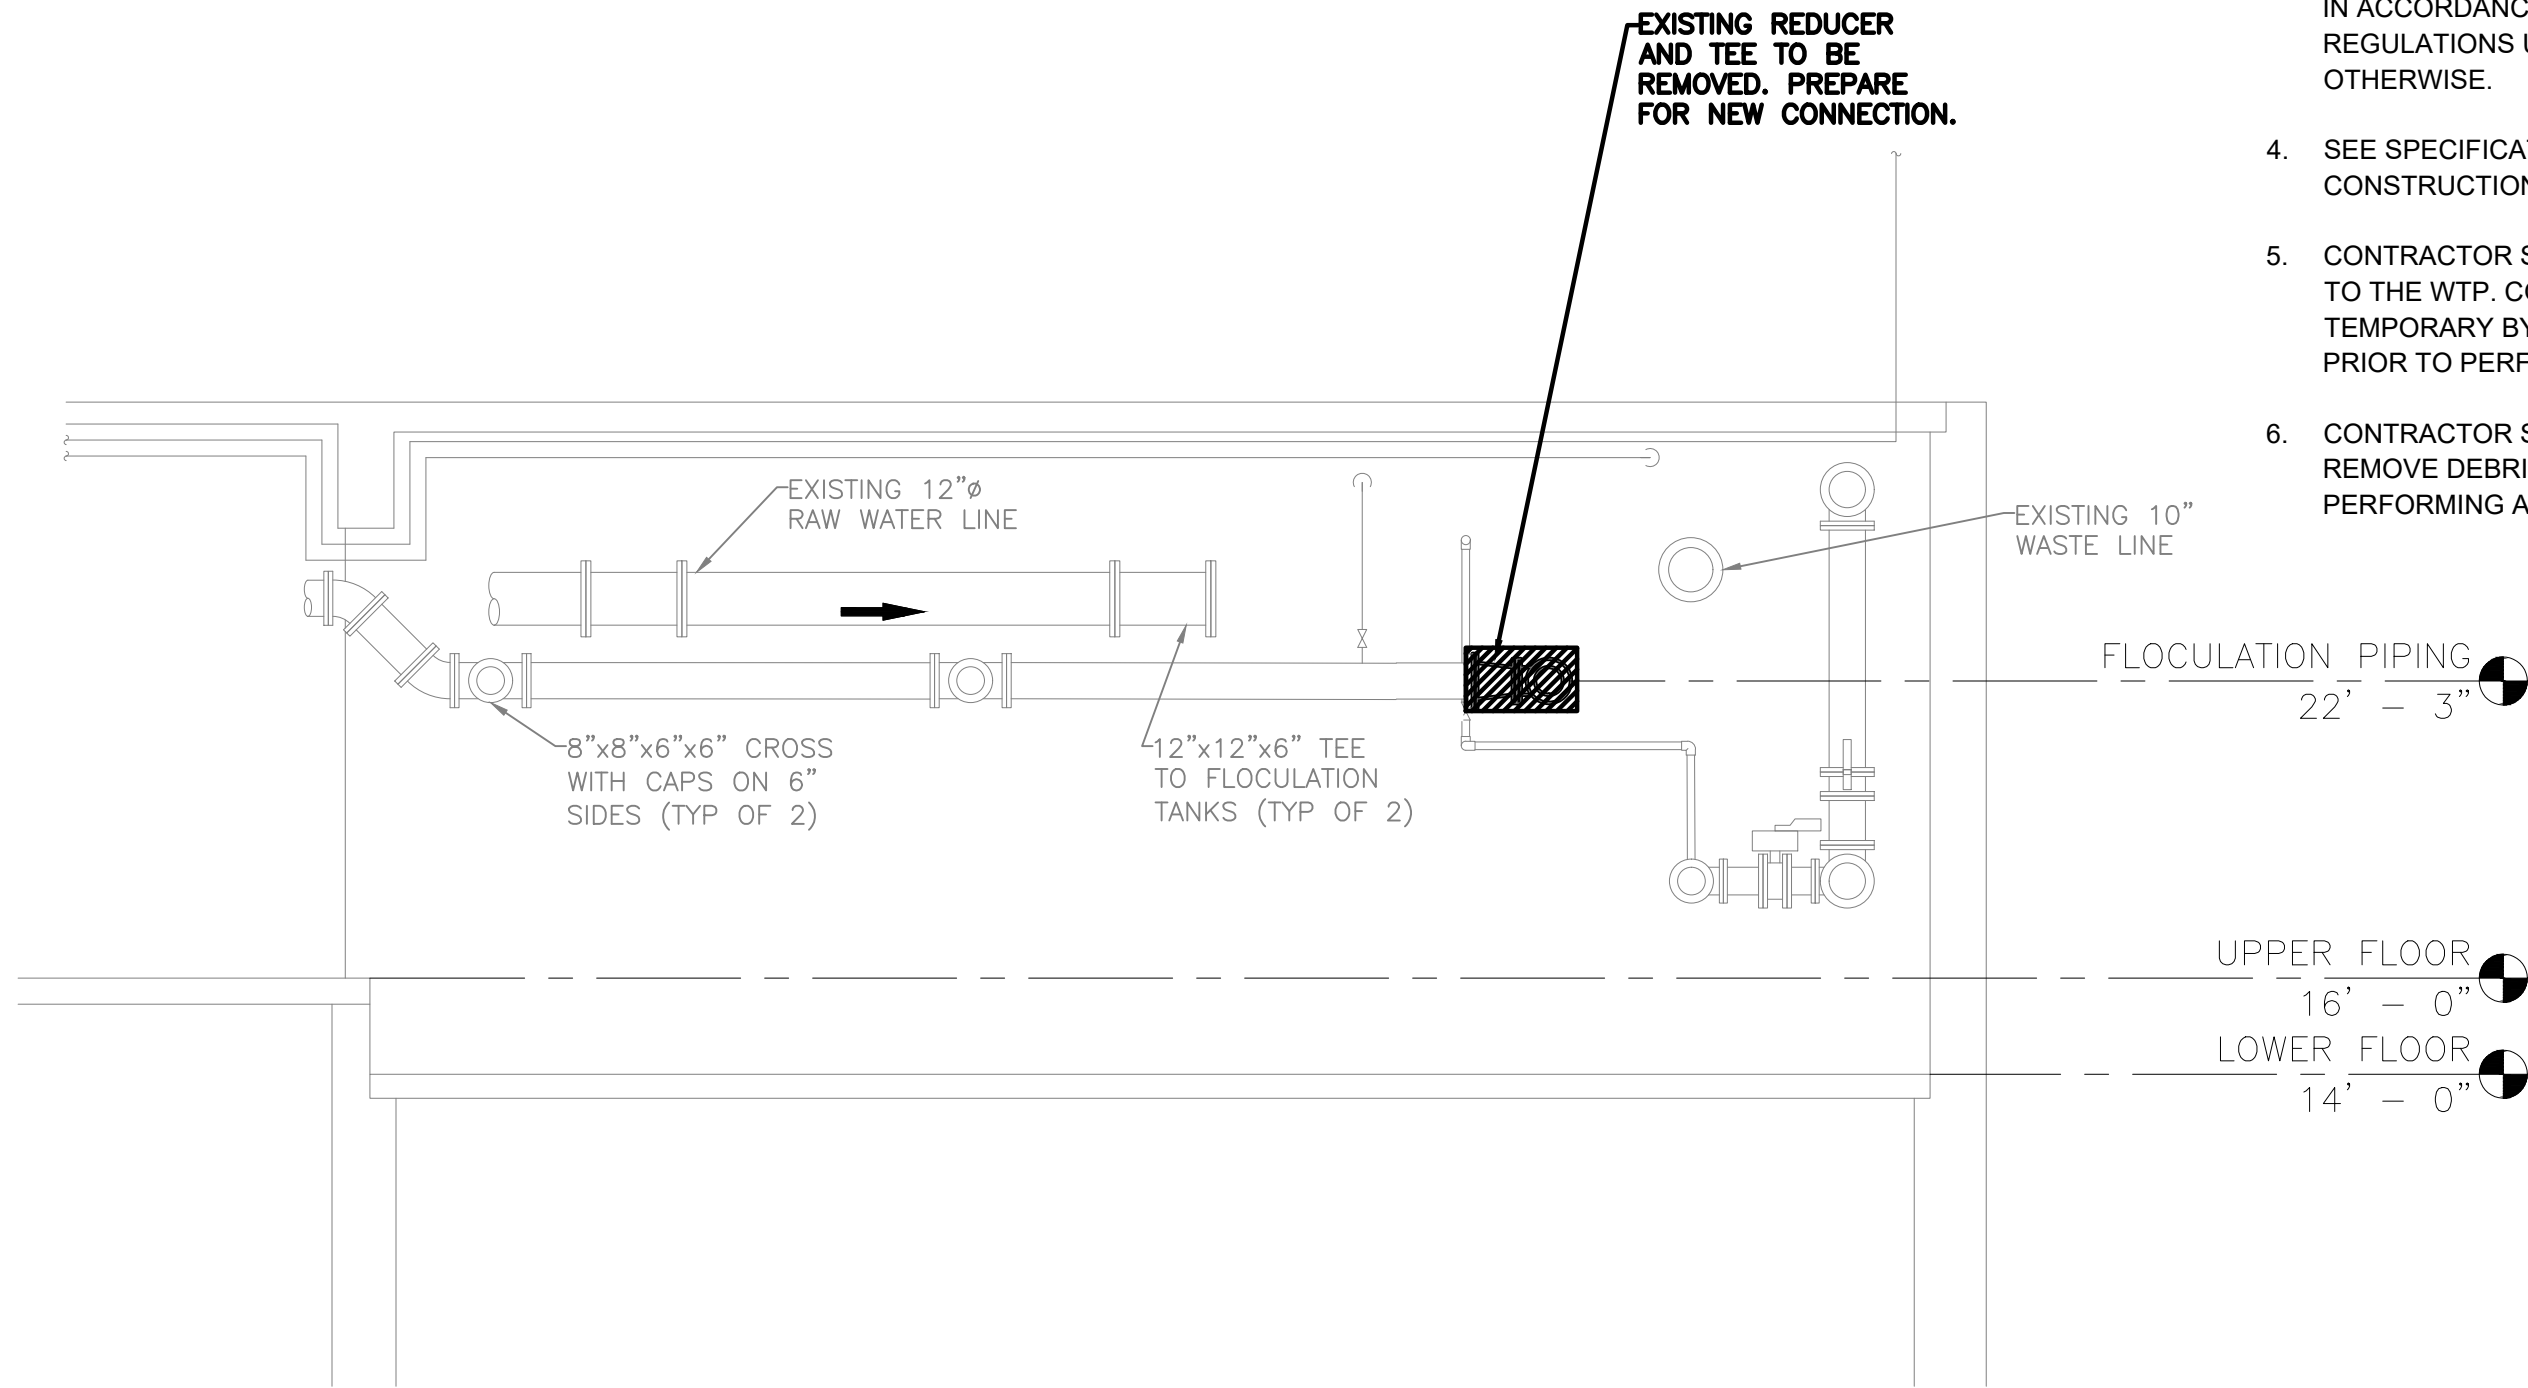

B FLOCULATION DEMOLITION PIPING SECTION
C-102 SCALE: 1/4"=1'-0"


- NOTES:**
- ALL UTILITIES TO BE CONFIRMED BY SITE LOCATIONS BY THE GC.
 - CONTRACTOR SHALL HOLD ALL UTILITIES LINES AS REQUIRED AT NO ADDITIONAL COST TO THE OWNER.
 - ALL MATERIAL AND EQUIPMENT INDICATED AS REMOVED SHALL BE DISPOSED OF BY CONTRACTOR IN ACCORDANCE WITH ALL APPLICABLE LAWS AND REGULATIONS UNLESS SPECIFICALLY INDICATED OTHERWISE.
 - SEE SPECIFICATION SECTION 01305 FOR CONSTRUCTION SEQUENCING.
 - CONTRACTOR SHALL MAINTAIN ALL FLOWS GOING TO THE WTP. CONTRACTOR SHALL SUBMIT A TEMPORARY BYPASS PLAN TO THE ENGINEER PRIOR TO PERFORMING WORK.
 - CONTRACTOR SHALL PUMP DOWN ALL TANKS, REMOVE DEBRIS, CLEAN TANKS PRIOR TO PERFORMING ANY WORK.

REVISIONS		DESCRIPTION
NO.	DATE	
1.	06/21/24	MAY 2024 DOH COMMENTS

RHINEBECK WTP
PLANT IMPROVEMENTS
VILLAGE OF RHINEBECK
DUTCHESS COUNTY, NEW YORK

DEMOLITION PIPING
SECTIONS

SHEET:
C-102

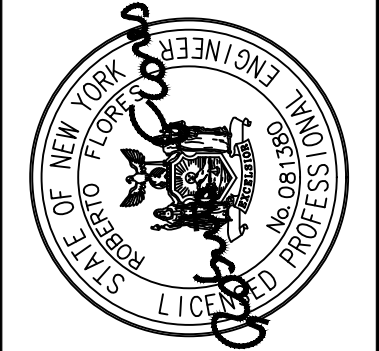

**DELAWARE
ENGINEERING, D.P.C.**
CIVIL AND ENVIRONMENTAL ENGINEERING
28 MADISON AVENUE EXTENSION ALBANY, NY 12203 - 518.452.1290
95 SOUTH MAIN ST ONEONTA, NY 13820 - 607.432.8073
1000 N. STATE ST. NEW YORK, NY 10010 - 212.693.8888
8 TOWNSEND STREET WALTON, NY 13856 - 607.865.9235
16 EAST MARKET ST., RED HOOK, NY 12571 - 518.452.1290
548 BROADWAY, MONTECELLO, NY 12051 - 845.791.7777

DATE: 10/2/2024
DRAWN BY: _____
SCALE: _____
REVIEWED BY: RF
PROJECT NO.: _____
FILE: _____