


File: H:\DRAWINGS\RHINEBECK\032-2496-WTP\3-101 - 105 - EXISTING FLOOR PLANS & SECTIONS.DWG Saved: 10/2/2024 8:17:29 AM Plotted: 10/2/2024 10:10:40 AM User: Iris Boles LastSavedBy: montase

	CLEARWELL No1	CEARWELL No2	CLEARWELL No3	
SURFACE AREA	1,127	863	504	2,493
BOTTOM OF CLEARWELL ELEVATION (FT)	2.00	2.00	0.00	
VOLUME OF FULL CLEARWELL (GAL)	92,688	70,974	49,046	212,709

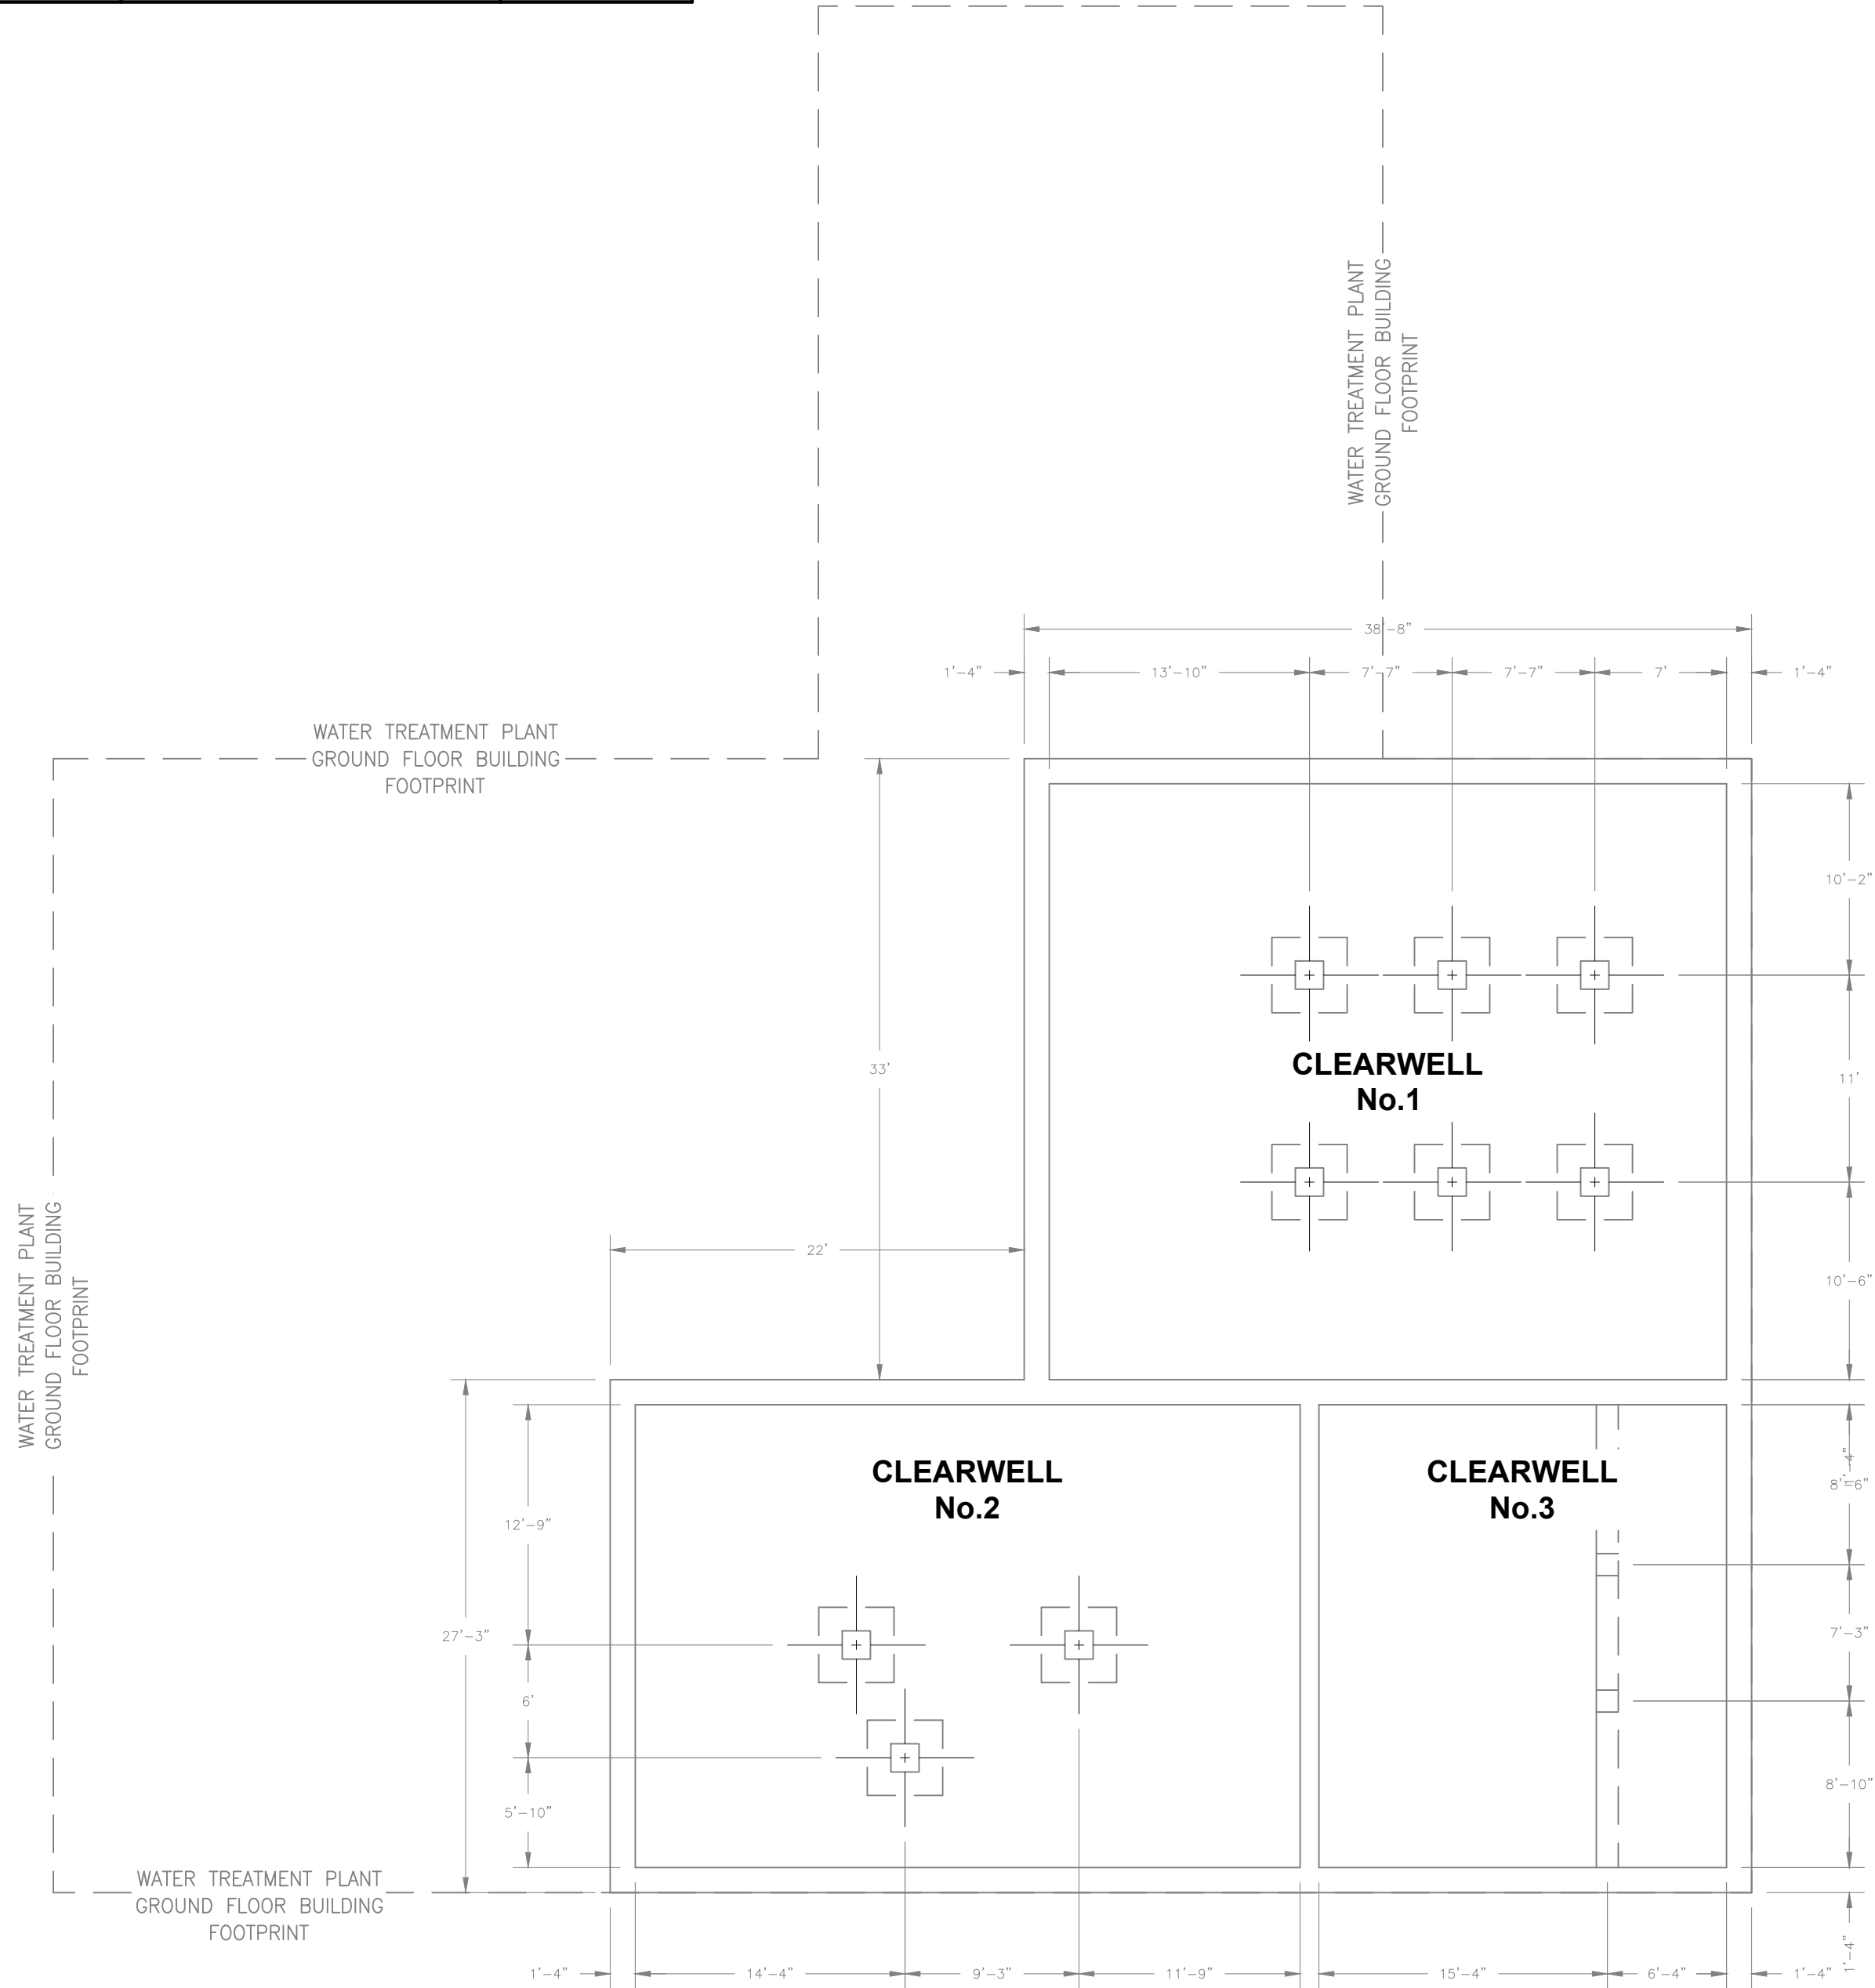


EXISTING CLEARWELL
SCALE: 1/8"=1'-0"

WARNING - IT IS A VIOLATION OF NEW YORK EDUCATION LAW SECTION 7209.2, FOR ANY PERSON, UNLESS HE IS ACTING UNDER THE DIRECTION OF A LICENSED PROFESSIONAL ENGINEER OR LAND SURVEYOR, TO ALTER THIS DOCUMENT IN ANY WAY. IF ALTERED THE ALTERING PERSON SHALL COMPLY WITH THE REQUIREMENTS OF NEW YORK EDUCATION LAW, SECTION 7209.2.

DATE: 10/2/2024
DRAWN BY:
SCALE:
REVIEWED BY: RF
PROJECT NO.:
FILE:



**DELAWARE
ENGINEERING, D.P.C.**
CIVIL AND ENVIRONMENTAL ENGINEERING
28 MADISON AVENUE EXTENSION ALBANY, NY 12203 - 518.452.1290
95 SOUTH MAIN ST. ONEONTA, NY 13820 - 607.432.8073
1000 N. STATE ST. ALBANY, NY 12207 - 518.452.1290
8 TOWNSEND STREET WALTON, NY 13856 - 607.865.9235
16 EAST MARKET ST., RED HOOK, NY 12571 - 518.452.1290
548 BROADWAY, MONTICELLO, NY 12001 - 845.791.7777

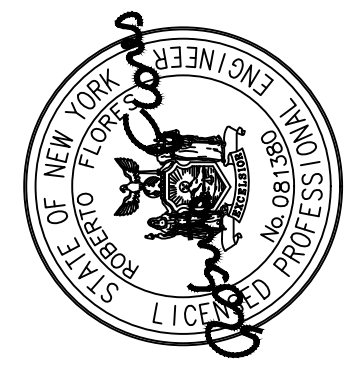

REVISIONS	
NO.	DESCRIPTION
1.	06/21/24 MAY 2024 DOH COMMENTS

RHINEBECK WTP
PLANT IMPROVEMENTS
VILLAGE OF RHINEBECK
DUTCHESS COUNTY, NEW YORK

EXISTING
CLEARWELL