
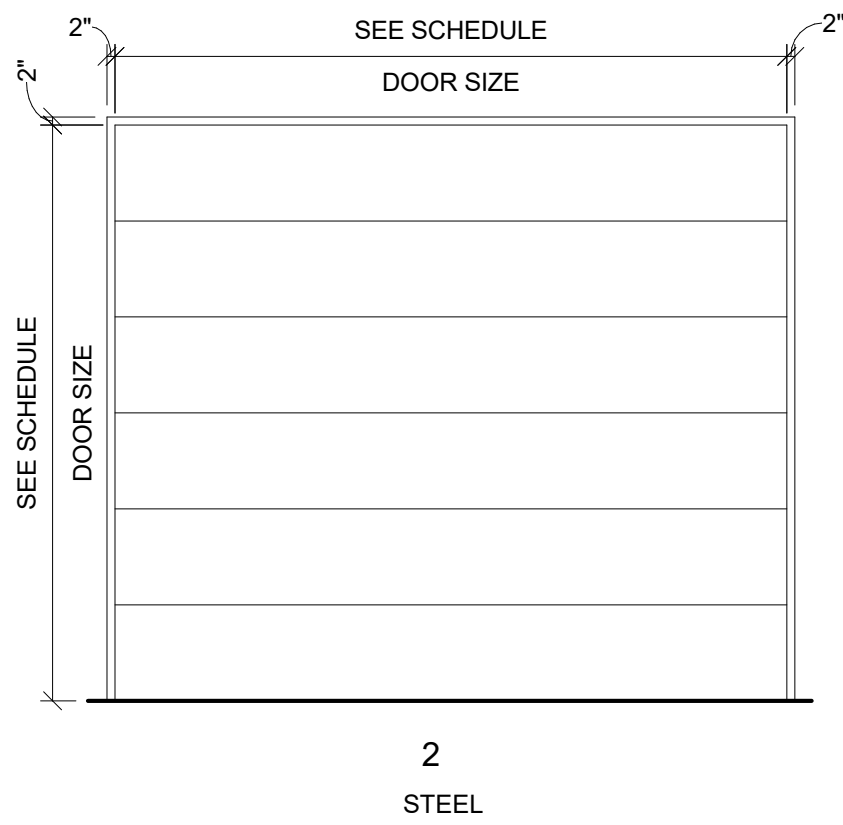
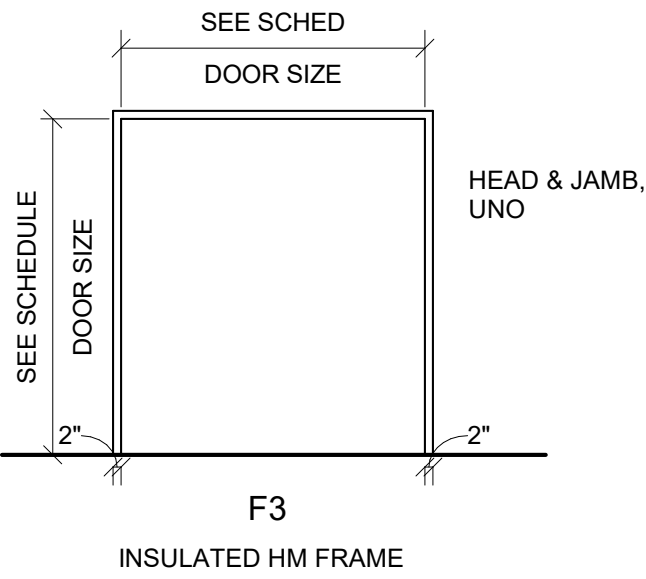


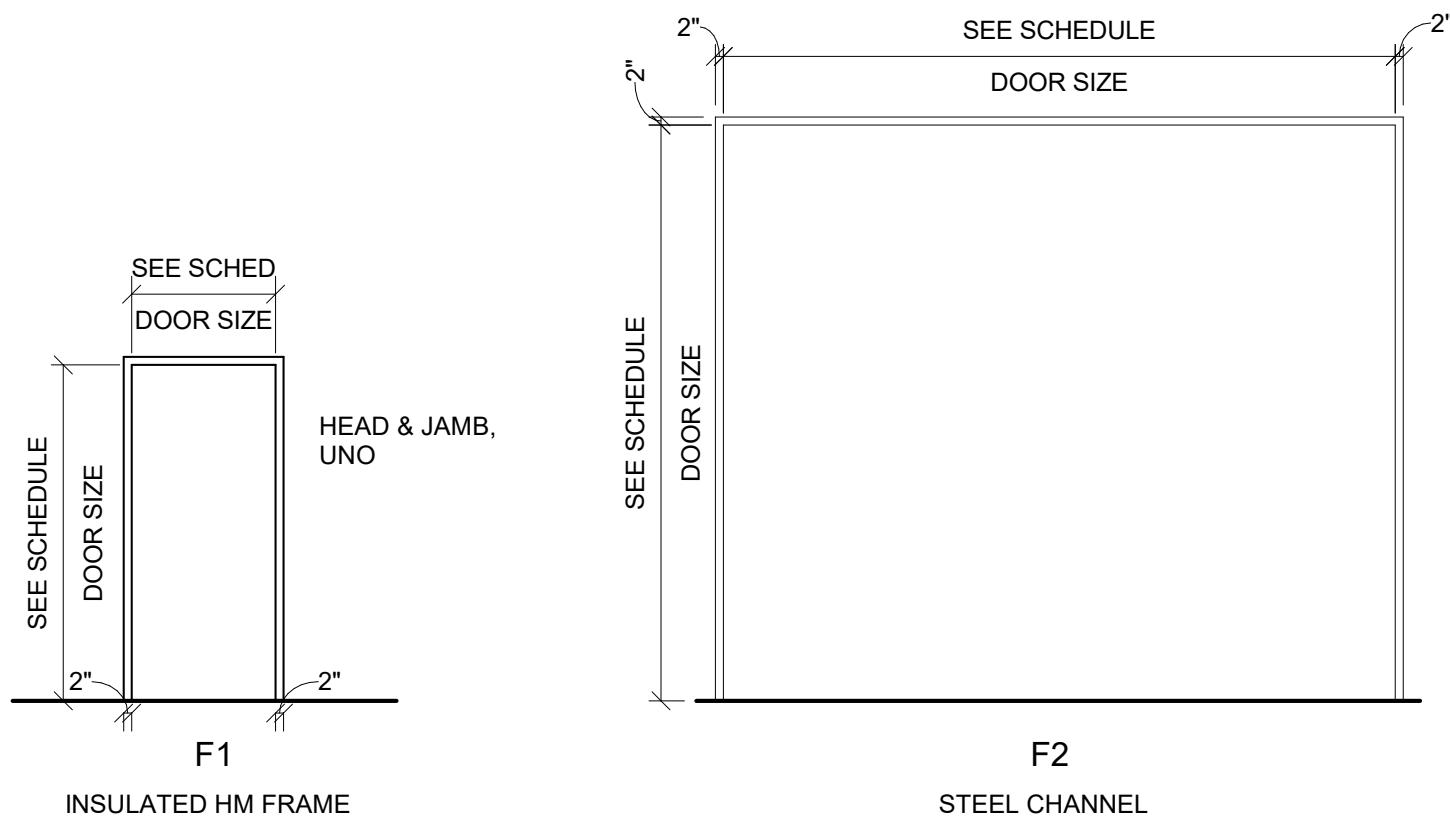

DOOR FRAME TYPES

DOOR TYPES


1
A003 DOOR FRAME & TYPES
N.T.S

DOOR SCHEDULE																	
Type Mark	DOOR SIZE					DOOR				FRAME				DOOR FIRE RATING	MANUFACTURER	REMARKS	HARDWARE GROUP
	ROUGH HEIGHT	ROUGH WIDTH	HEIGHT	WIDTH	THICKNESS	TYPE	MATERIAL	FINISH	TYPE	DEPTH	MATERIAL	FINISH					
C-130	15' - 0"	22' - 0"	15' - 0"	22' - 0"	1 3/4"	1	INSULATED HOLLOW METAL	PAINT, COLOR BY OWNER	F2	2" (W) x 5 3/4" (D)	HOLLOW METAL	PAINT, COLOR BY OWNER	N/A		OVERHEAD DOOR CORPORATION	SECTIONAL OVERHEAD DOORS	D1
C131	7' - 2"	3' - 4"	7' - 0"	3' - 0"	1 3/4"	1	INSULATED HOLLOW METAL	PAINT, COLOR BY OWNER	F1	2" (W) x 5 3/4" (D)	HOLLOW METAL	PAINT, COLOR BY OWNER	N/A		CECO ASSA-ABLOY	422 SERIES INSULATED STEEL DOORS	D1
C-132	7' - 4"	6' - 4"	7' - 0"	6' - 0"	1 3/4"		INSULATED HOLLOW METAL	PAINT, COLOR BY OWNER	F3	2" (W) x 5 3/4" (D)	HOLLOW METAL	PAINT, COLOR BY OWNER	N/A		CECO ASSA-ABLOY	LEGION FLUSH	
C131	7' - 2"	3' - 4"	7' - 0"	3' - 0"											CECO ASSA-ABLOY	LEGION FLUSH	
C131	7' - 2"	3' - 4"	7' - 0"	3' - 0"											CECO ASSA-ABLOY	LEGION FLUSH	
ABBREVIATIONS: HM HOLLOW METAL PF PREFINISHED PT SEMI-GLOSS PAINT STLSTEEL HARDWARE SCHEDULE: D1: 1. (3) 4-1/2"x 4-1/2" HINGES 2. (1) STORAGE LOCKSET 3. (1) CLOSER 4. WEATHERSTRIPPING 5. (1) SWEEP 6. (1) THRESHOLD D2: 1. WEATHERSTRIPPING D3: 1. (6) 4-1/2"x 4-1/2" HINGES 2. (1) STORAGE LOCKSET 3. (2) CLOSER 4. (2) SWEEP D4: 1. (3) 4-1/2"x 4-1/2" HINGES 2. (1) PRIVACY LOCKSET 3. (1) CLOSER 4. (1) SWEEP 5. (1) WALL STOP D5: 1. (3) 4-1/2"x 4-1/2" HINGES 2. (1) STORAGE LOCKSET 3. (1) CLOSER 4. (1) SWEEP																	

Window Schedule									
Type Mark	Head Height	Window Size				Window Materials			Egress Window
		Rough Height	Rough Width	Height	Width	Frame Finish	Trim Finish	Glazing	
W	9' - 3 1/8"	5' - 0 1/2"	6' - 0 1/2"	5' - 0"	6' - 0"	Wood - Stained	Clad - White	Glass-Marvin-IG Low E II With Argon	NO

DATE: 02.2024
DRAWN BY: IB
SCALE: As indicated
REVIEWED BY: AM
PROJECT NO.: 22-2496
FILE:

DELAWARE
ENGINEERING, D.P.C.
CIVIL AND ENVIRONMENTAL ENGINEERING
28 MADISON AVENUE EXTENSION, ALBANY, NY 12203 - 518.452.1290
55 SOUTH MAIN ST. ONEONTA, NY 13820 - 507.432.8073
100 W. MAIN ST. ONEONTA, NY 13820 - 507.432.8073
100 W. MAIN ST. ONEONTA, NY 13820 - 507.432.8073
223 MAIN ST. GOSHEN, NY 10824 - 845.615.9232

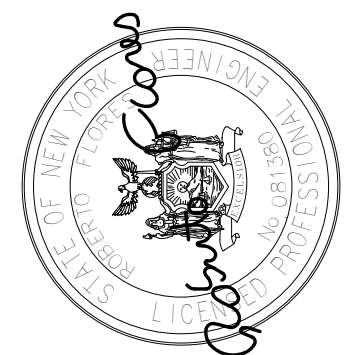

REVISIONS		DESCRIPTION	
NO.	DATE		

RHINEBECK WTP
IMPROVEMENTS
VILLAGE OF RHINEBECK
DUTCHESS COUNTY, NY

DOOR & WINDOW
OPENING SCHEDULE &
DETAILS

SHEET:
A003