



NOTES:

1. EPOXY COAT ALL FLOORS
2. REPAIR LEAKS BY EXISTING ELECTRIC
3. REPLACE EXISTING DOORS CALLED OUT ON PLAN

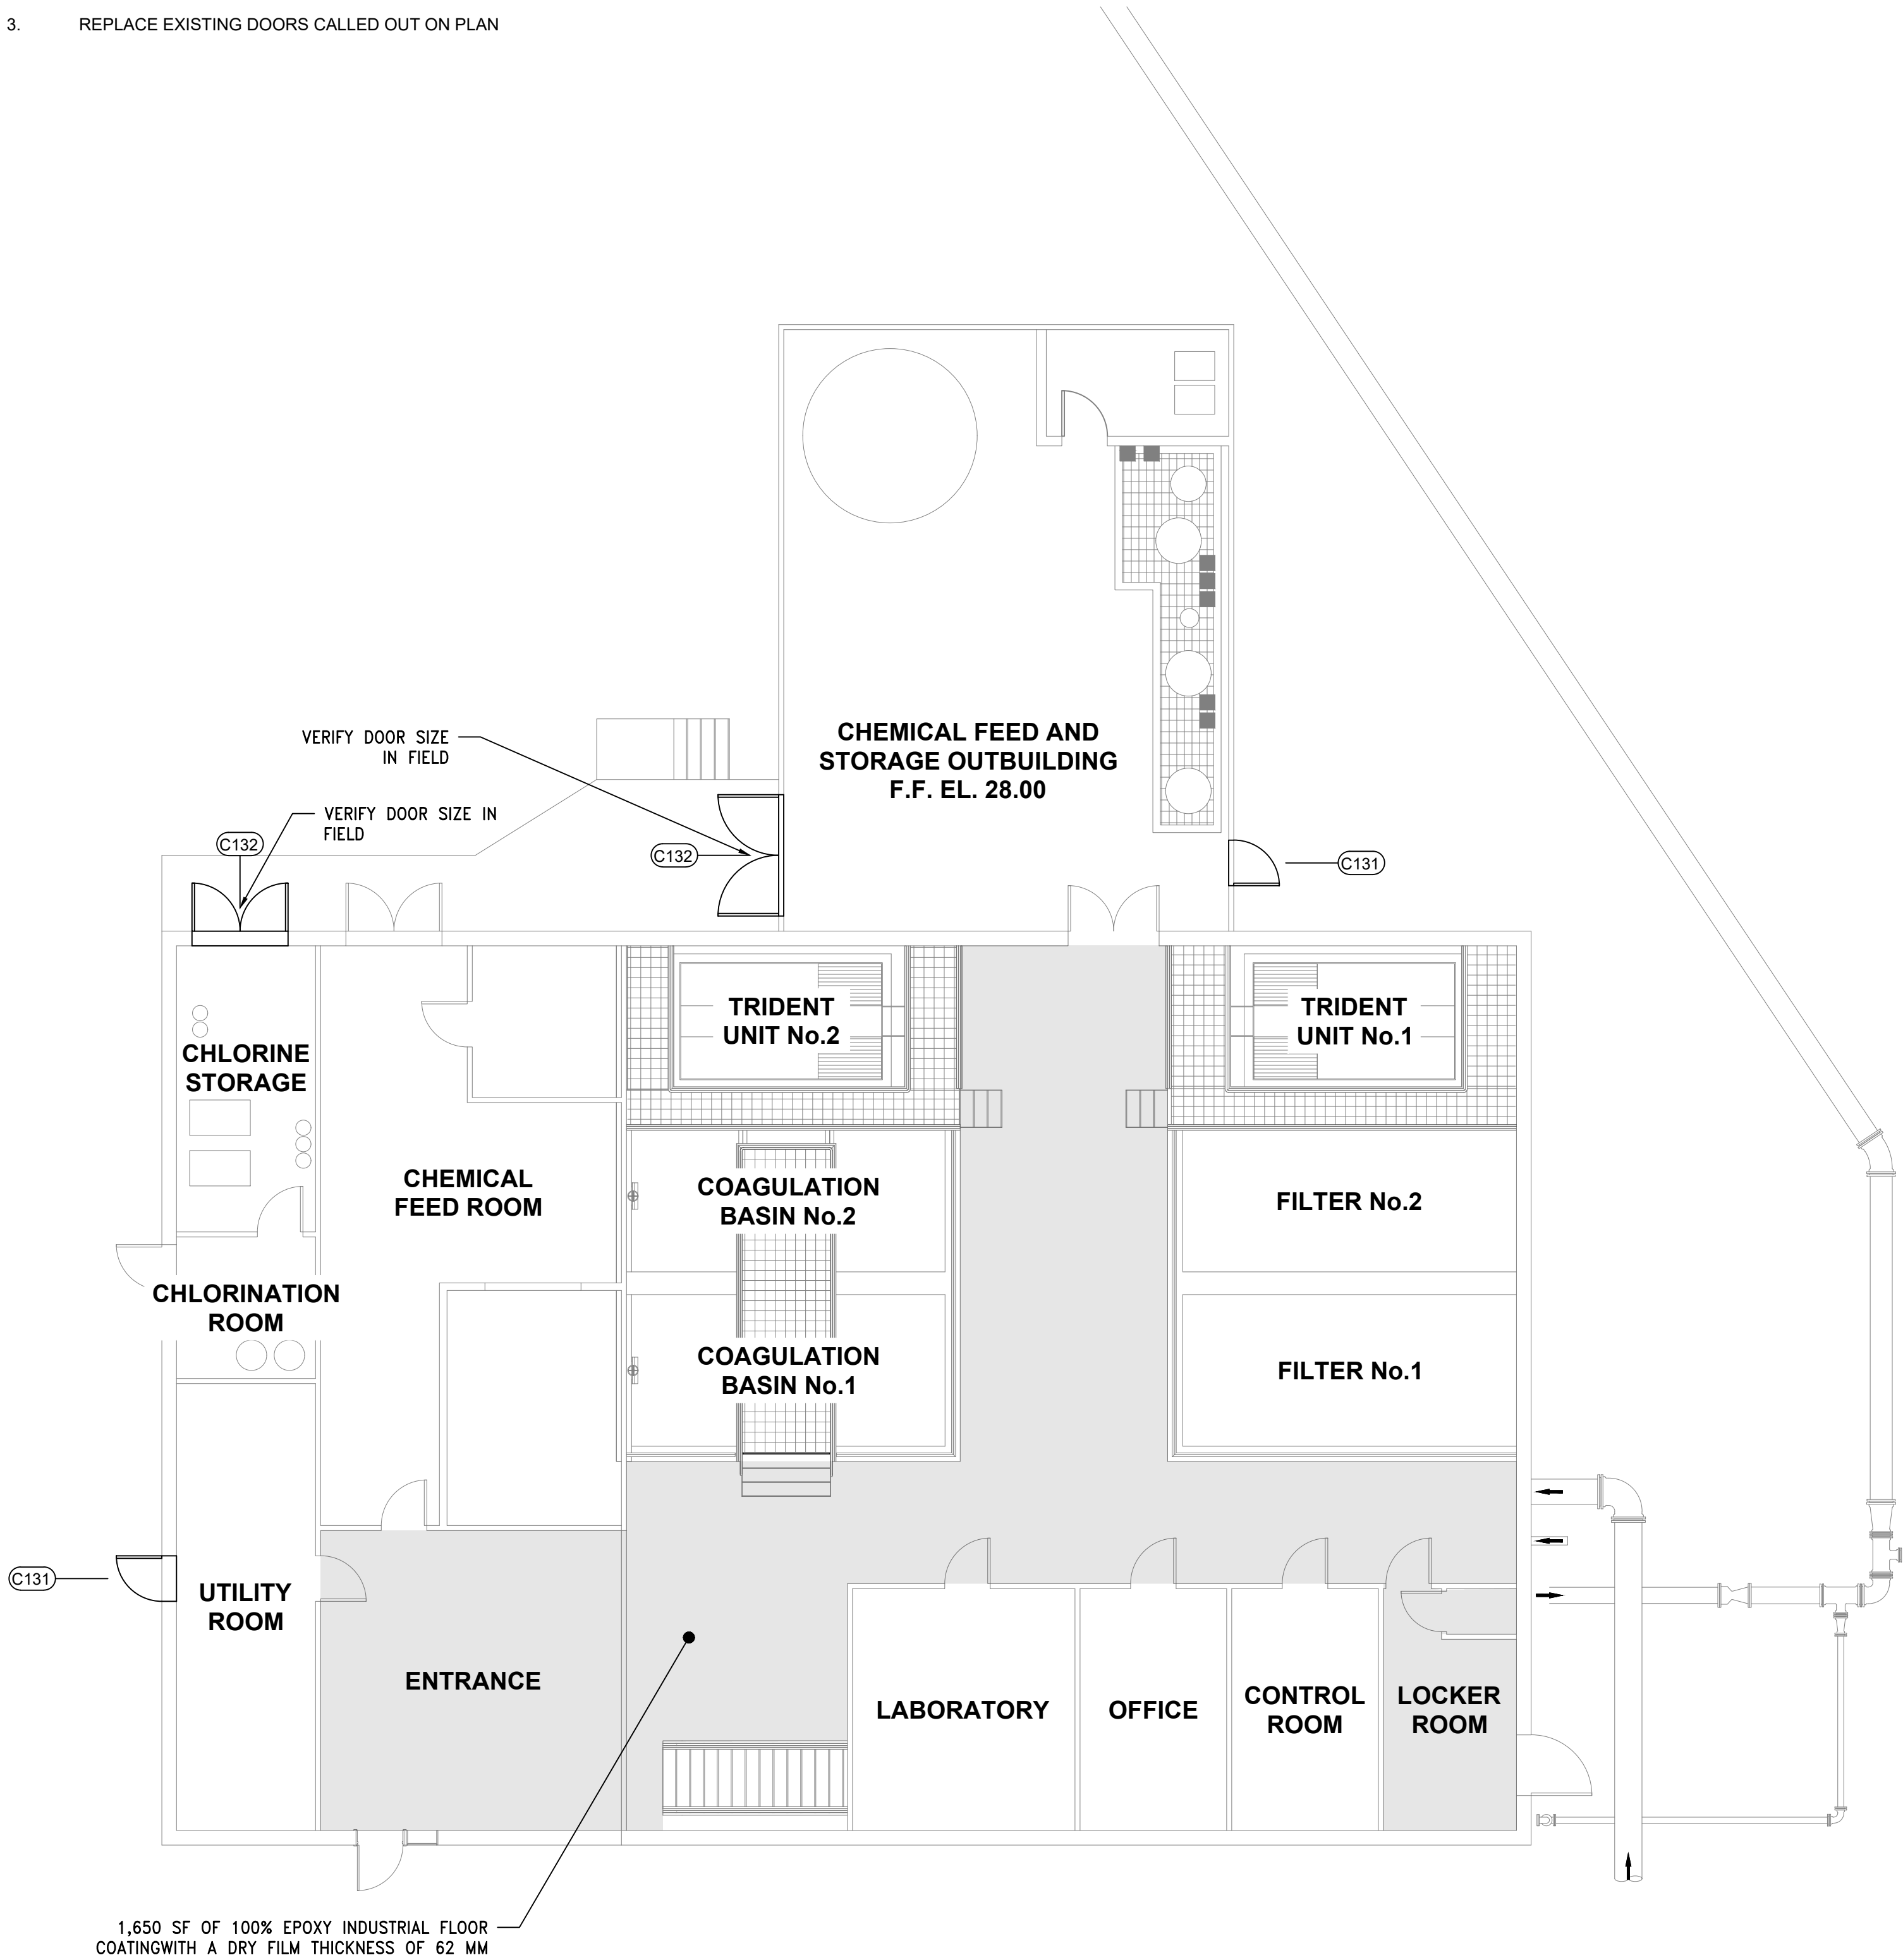

OPERATING ARCHITECTURAL FLOOR PLAN
SCALE: 1/8"=1'-0"

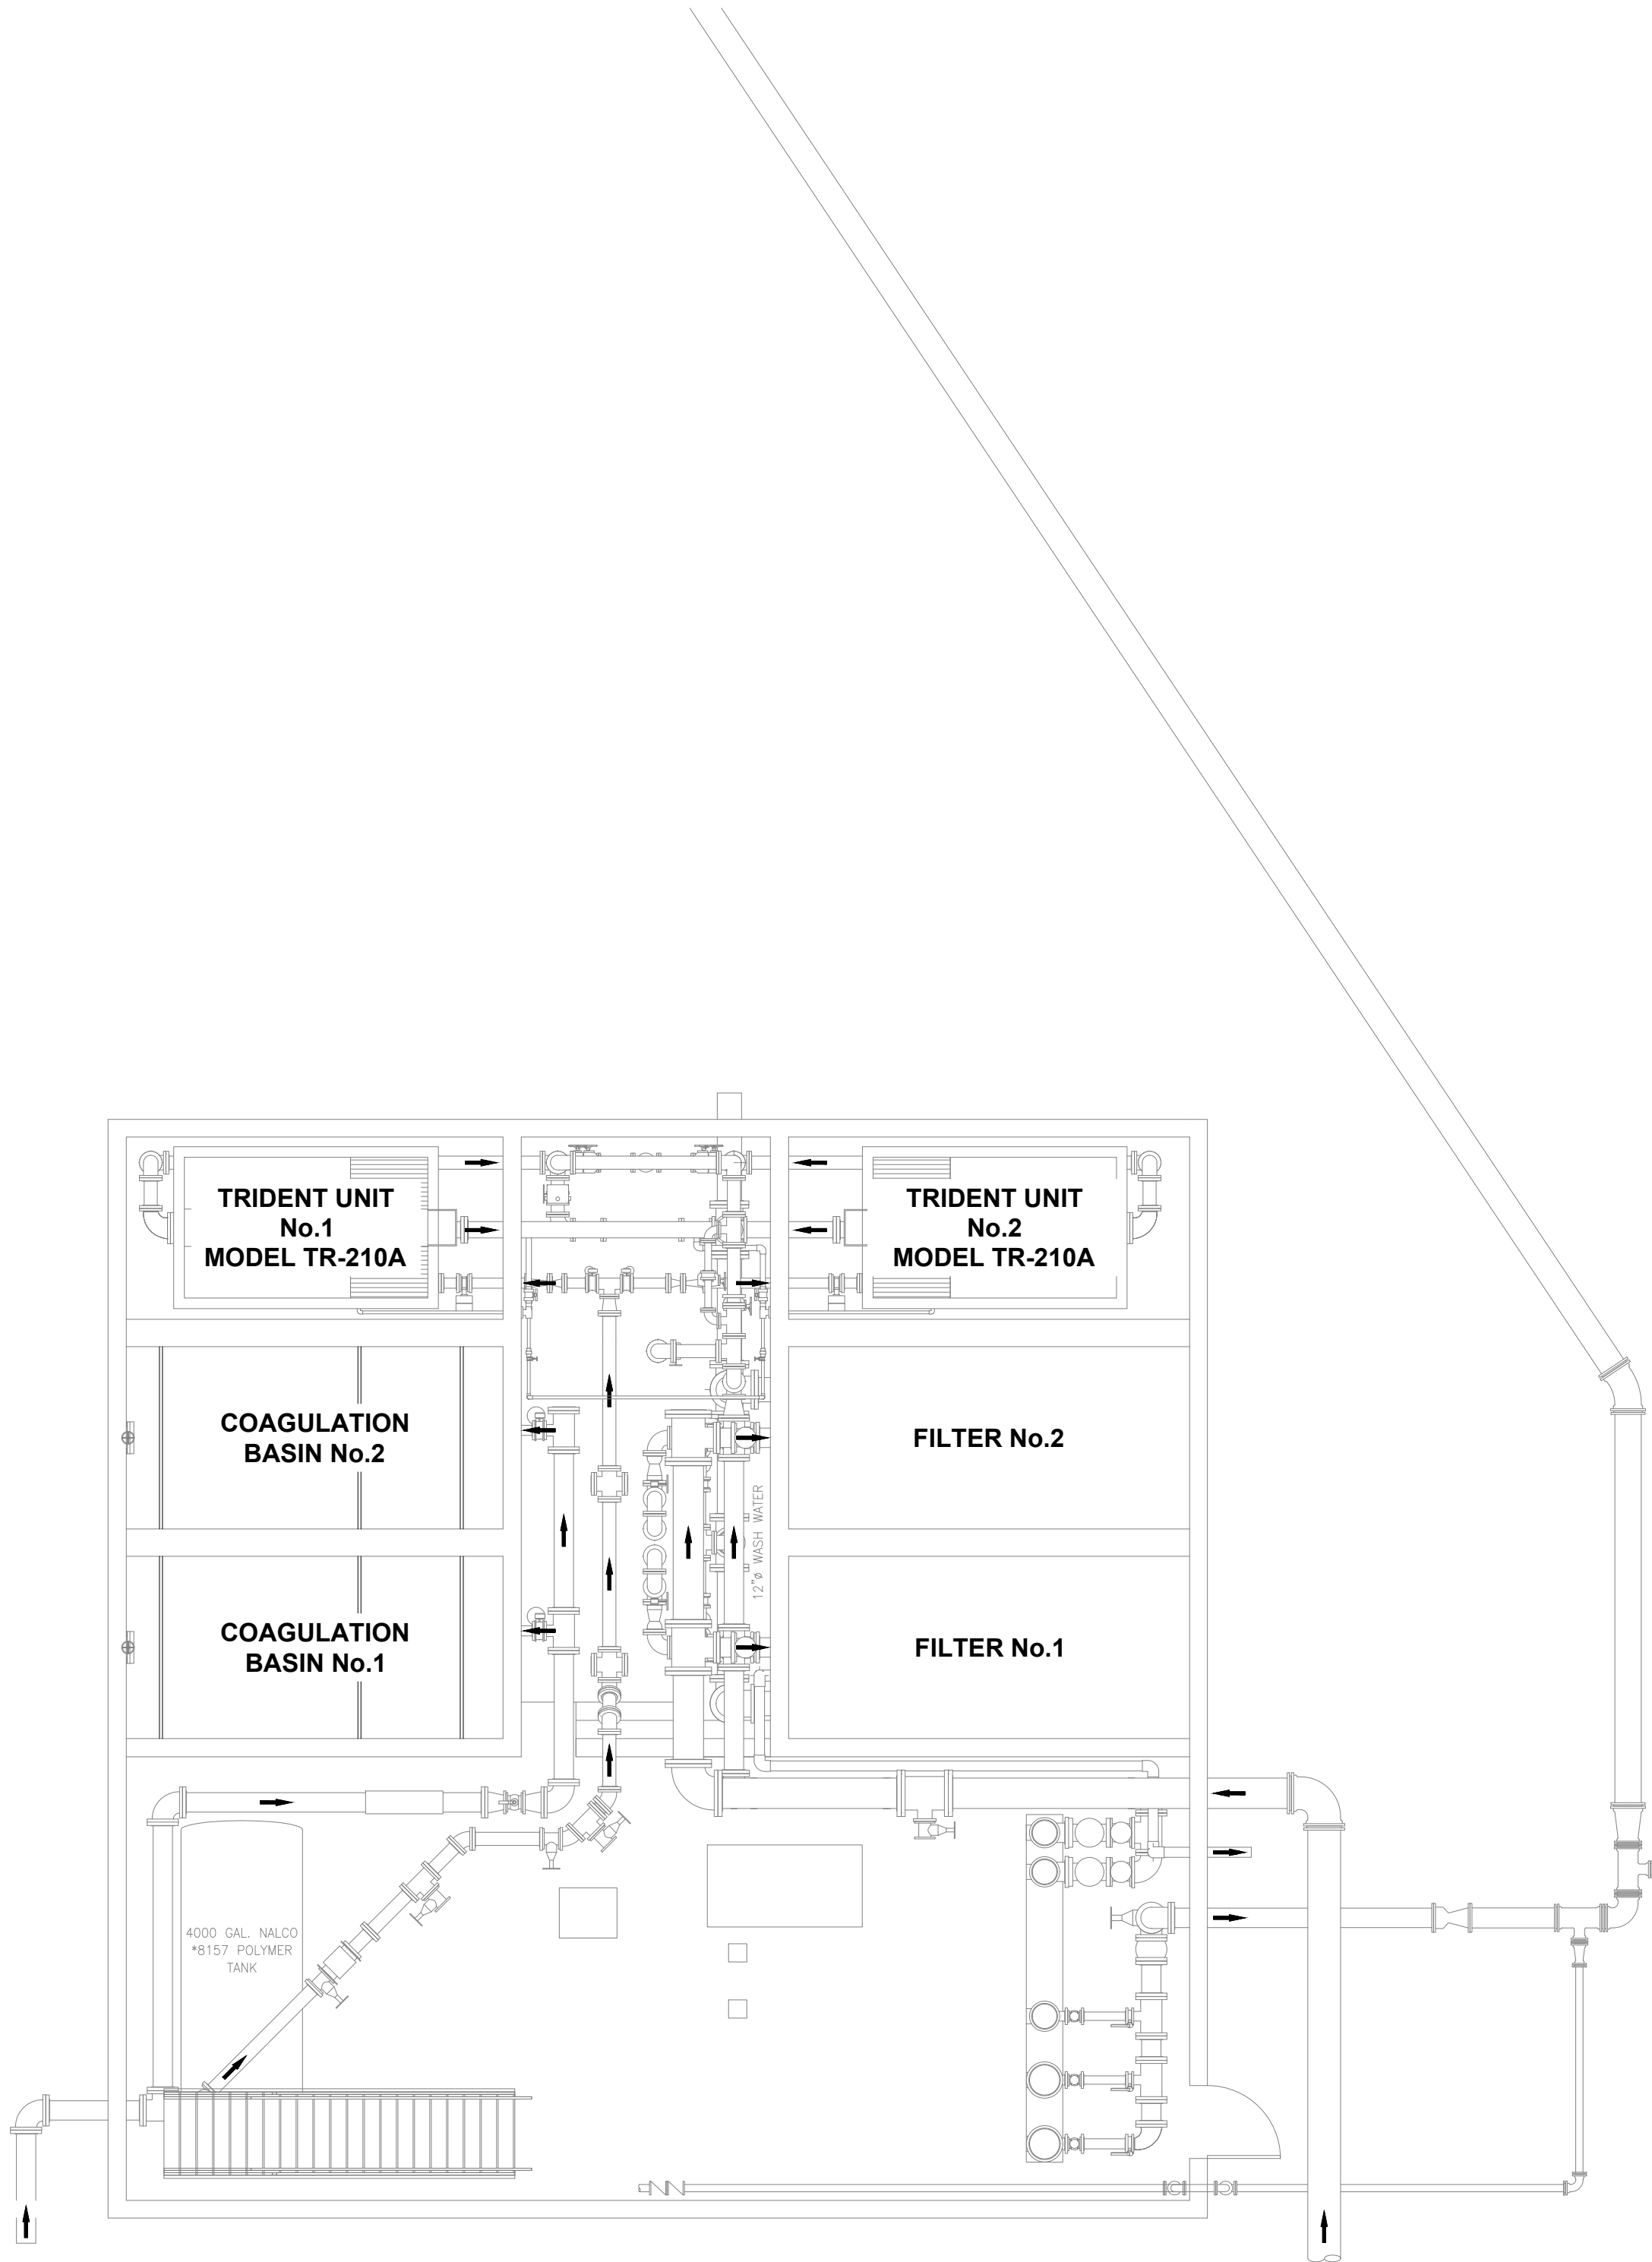


LOWER ARCHITECTURAL FLOOR
SCALE: 1/8"=1'-0"

DATE: 7/2/2024
DRAWN BY:
SCALE:
REVIEWED BY: RF
PROJECT NO.:
FILE:

**DELAWARE
ENGINEERING, D.P.C.**
CIVIL AND ENVIRONMENTAL ENGINEERING

28 MADISON AVENUE EXTENSION, ALBANY, NY 12203 - 518.452.1290
95 SOUTH MAIN ST. ONEONTA, NY 13920 - 607.432.8073
1000 N. STATE ST. ALBANY, NY 12207 - 518.452.1290
6 TOWNSEND STREET, WALTON, NY 13856 - 607.865.9235
16 EAST MARKET ST., RED HOOK, NY 12571 - 518.452.1290
548 BROADWAY, MONTICELLO, NY 12001 - 845.791.7777

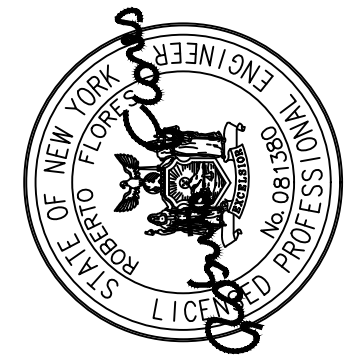

REVISIONS			DESCRIPTION
NO.	DATE		
1.	06/21/24	MAY 2024	DOH COMMENTS

RHINEBECK WTP
PLANT IMPROVEMENTS
VILLAGE OF RHINEBECK
DUTCHESS COUNTY, NEW YORK

WTP REHAB FLOOR PLAN

SHEET:
A-100

WARNING - IT IS A VIOLATION OF NEW YORK EDUCATION LAW SECTION 7209.2, FOR ANY PERSON, UNLESS HE IS ACTING UNDER THE DIRECTION OF A LICENSED PROFESSIONAL ENGINEER OR LAND SURVEYOR, TO ALTER THIS DOCUMENT IN ANY WAY. IF ALTERED THE ALTERING PERSON SHALL COMPLY WITH THE REQUIREMENTS OF NEW YORK EDUCATION LAW, SECTION 7209.2.