

Keyed New Elevation Notes

ELEVATION NOTE SYMBOL

1. NEW DOOR.

2. PROVIDE NEW HARDWARE, EXIST DOOR AND FRAME TO REMAIN.

3. NEW WINDOW REPLACEMENT (ADD ALT.).


4. NEW WINDOW REPLACEMENT.

5. INFILL EXISTING M.O. W/ LIKE MATERIAL.
6. EXIST ASPHALT SHINGLED MANSARD ROOF TO REMAIN.


7. EXIST VENT OR LOUVER TO REMAIN.

8. INFILL OPENING WITH LIKE CONSTRUCTION.


9. NEW PIDA/PFDC RECOGNITION PLACARD.

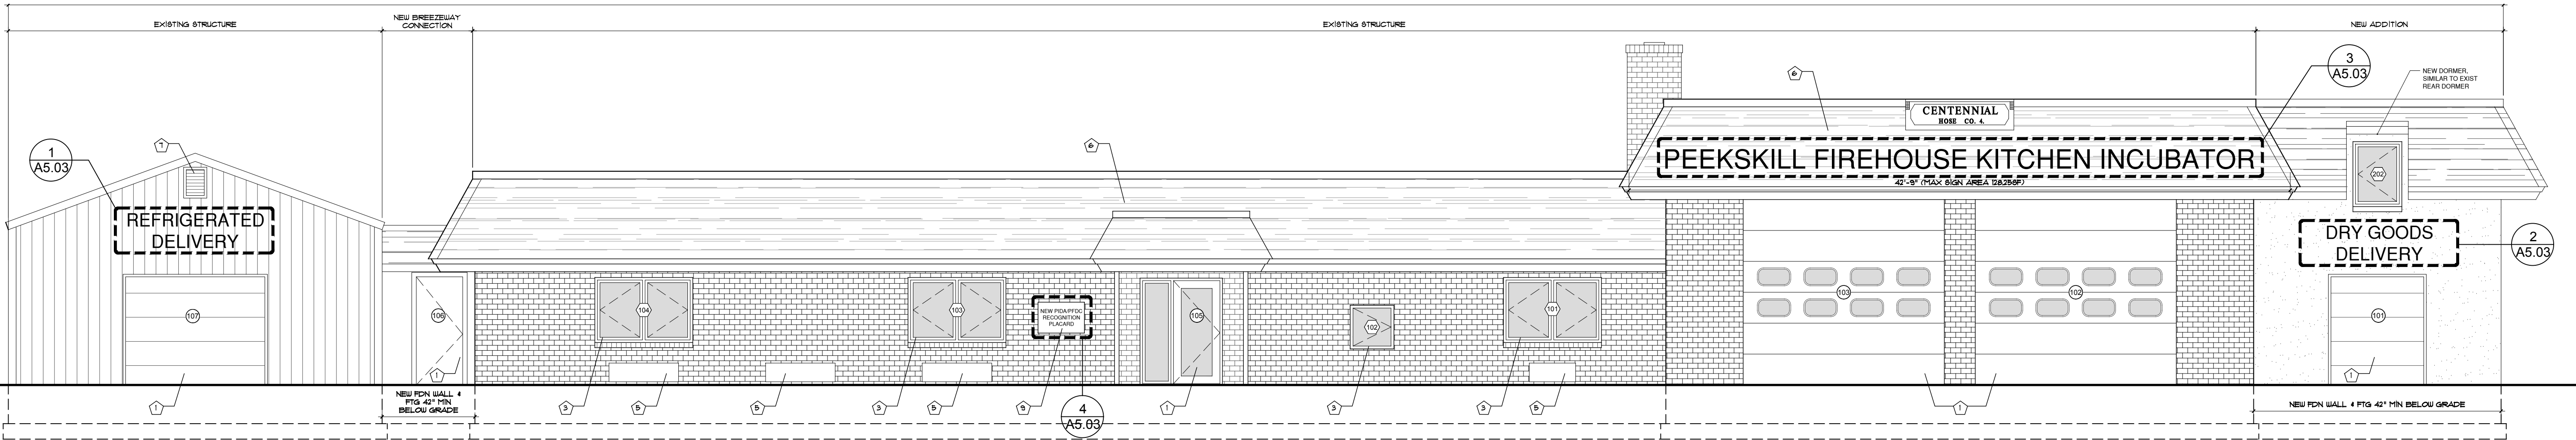


1 New West Elevation
Scale: 3/16" = 1'-0"

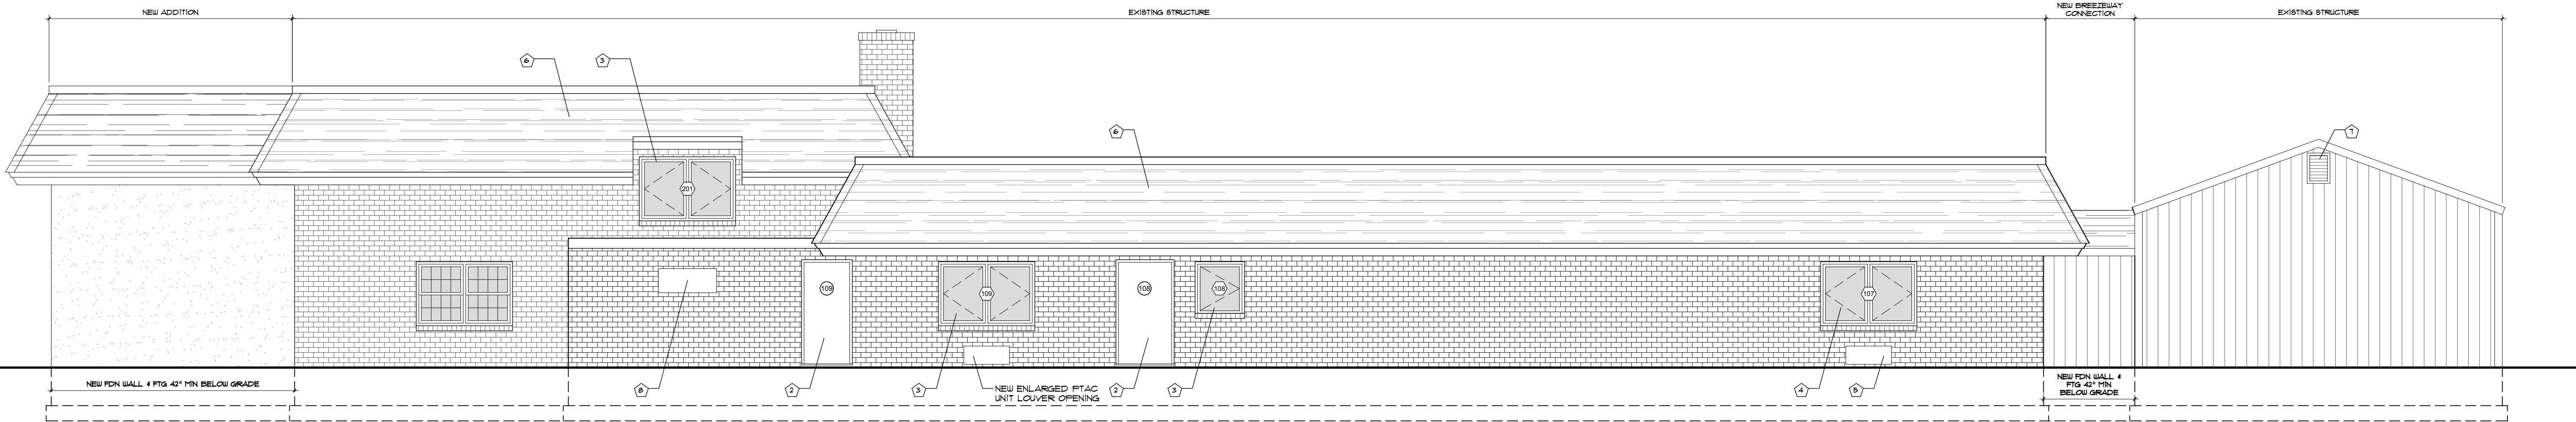

2 New East Elevation
Scale: 3/16" = 1'-0"

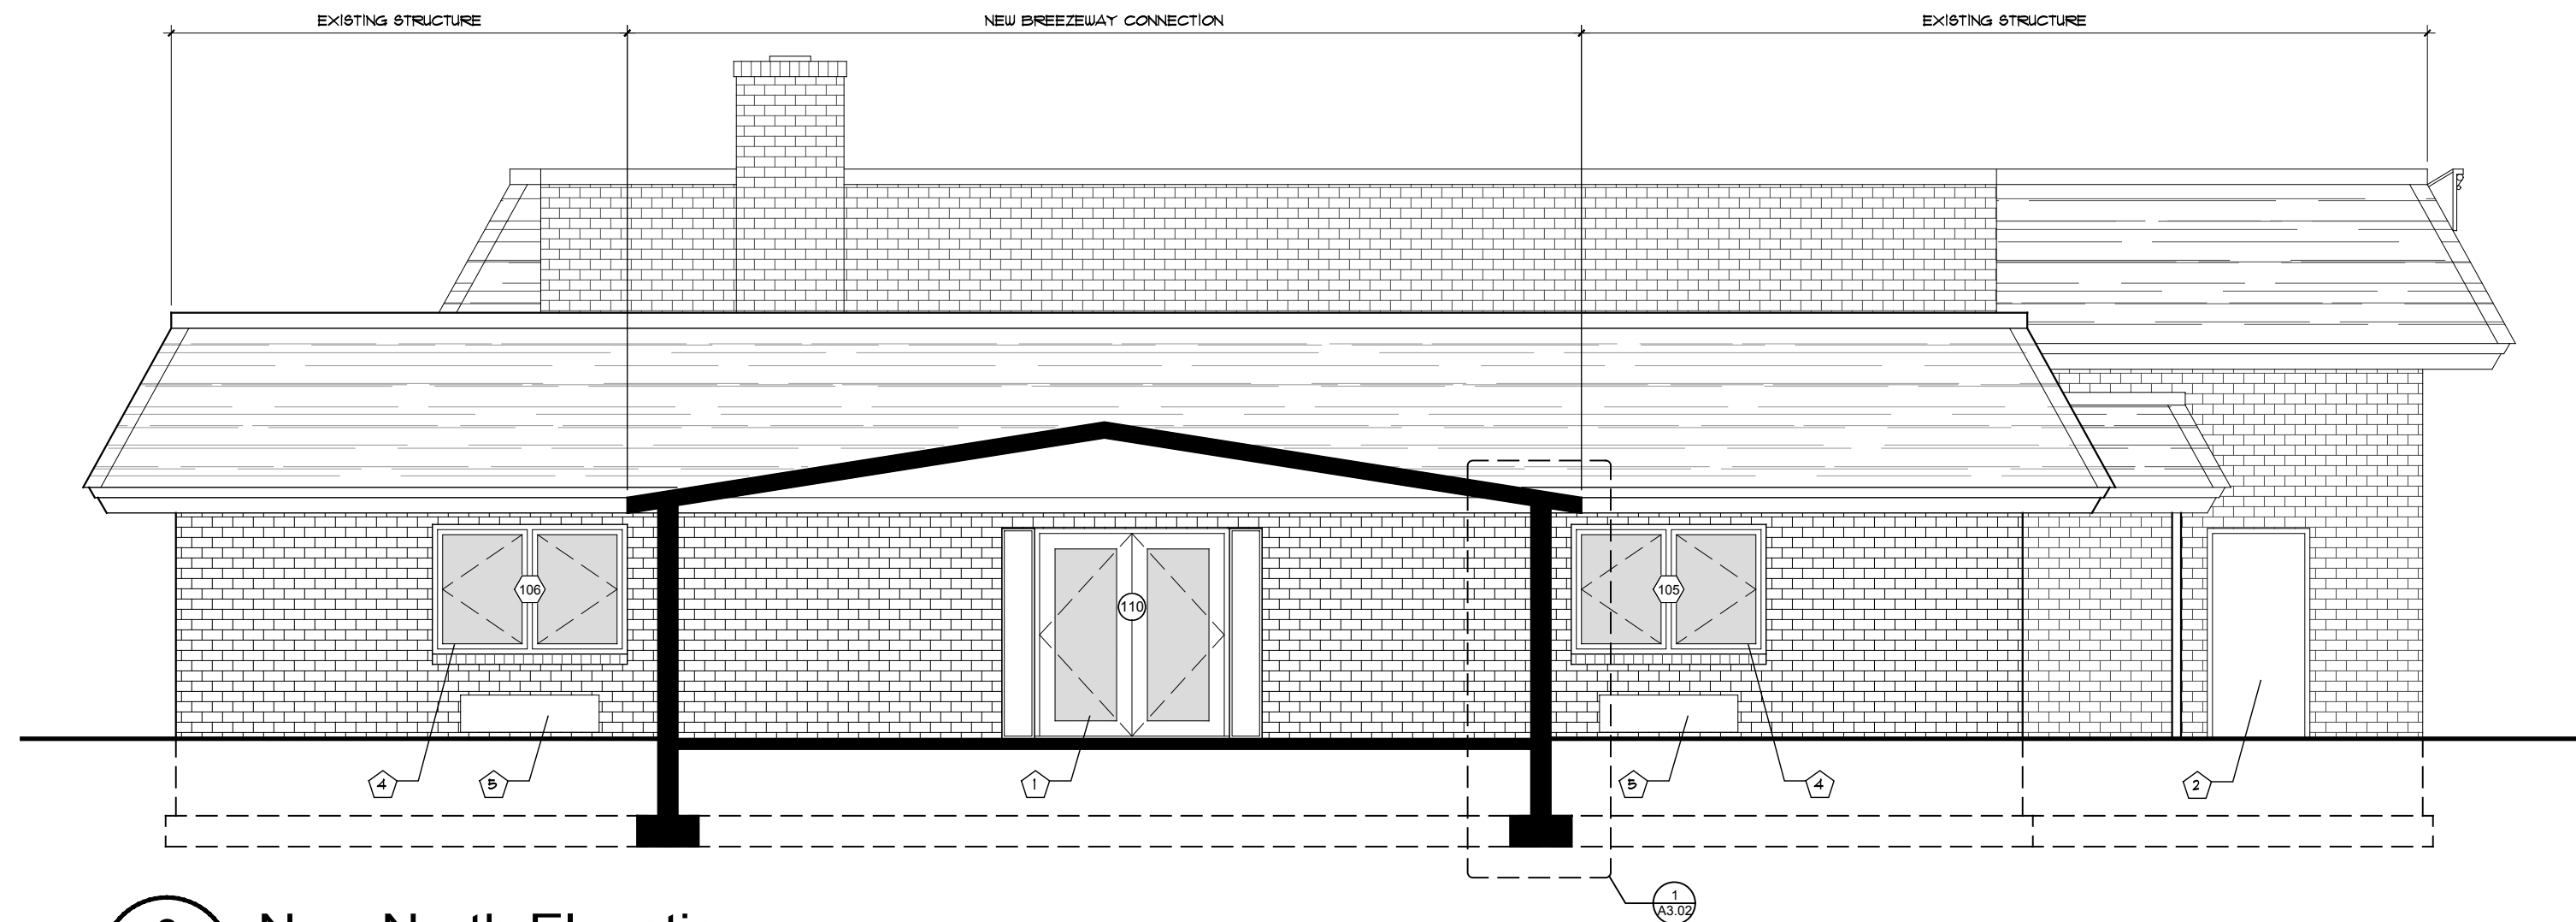

3 New North Elevation
Scale: 3/16" = 1'-0"

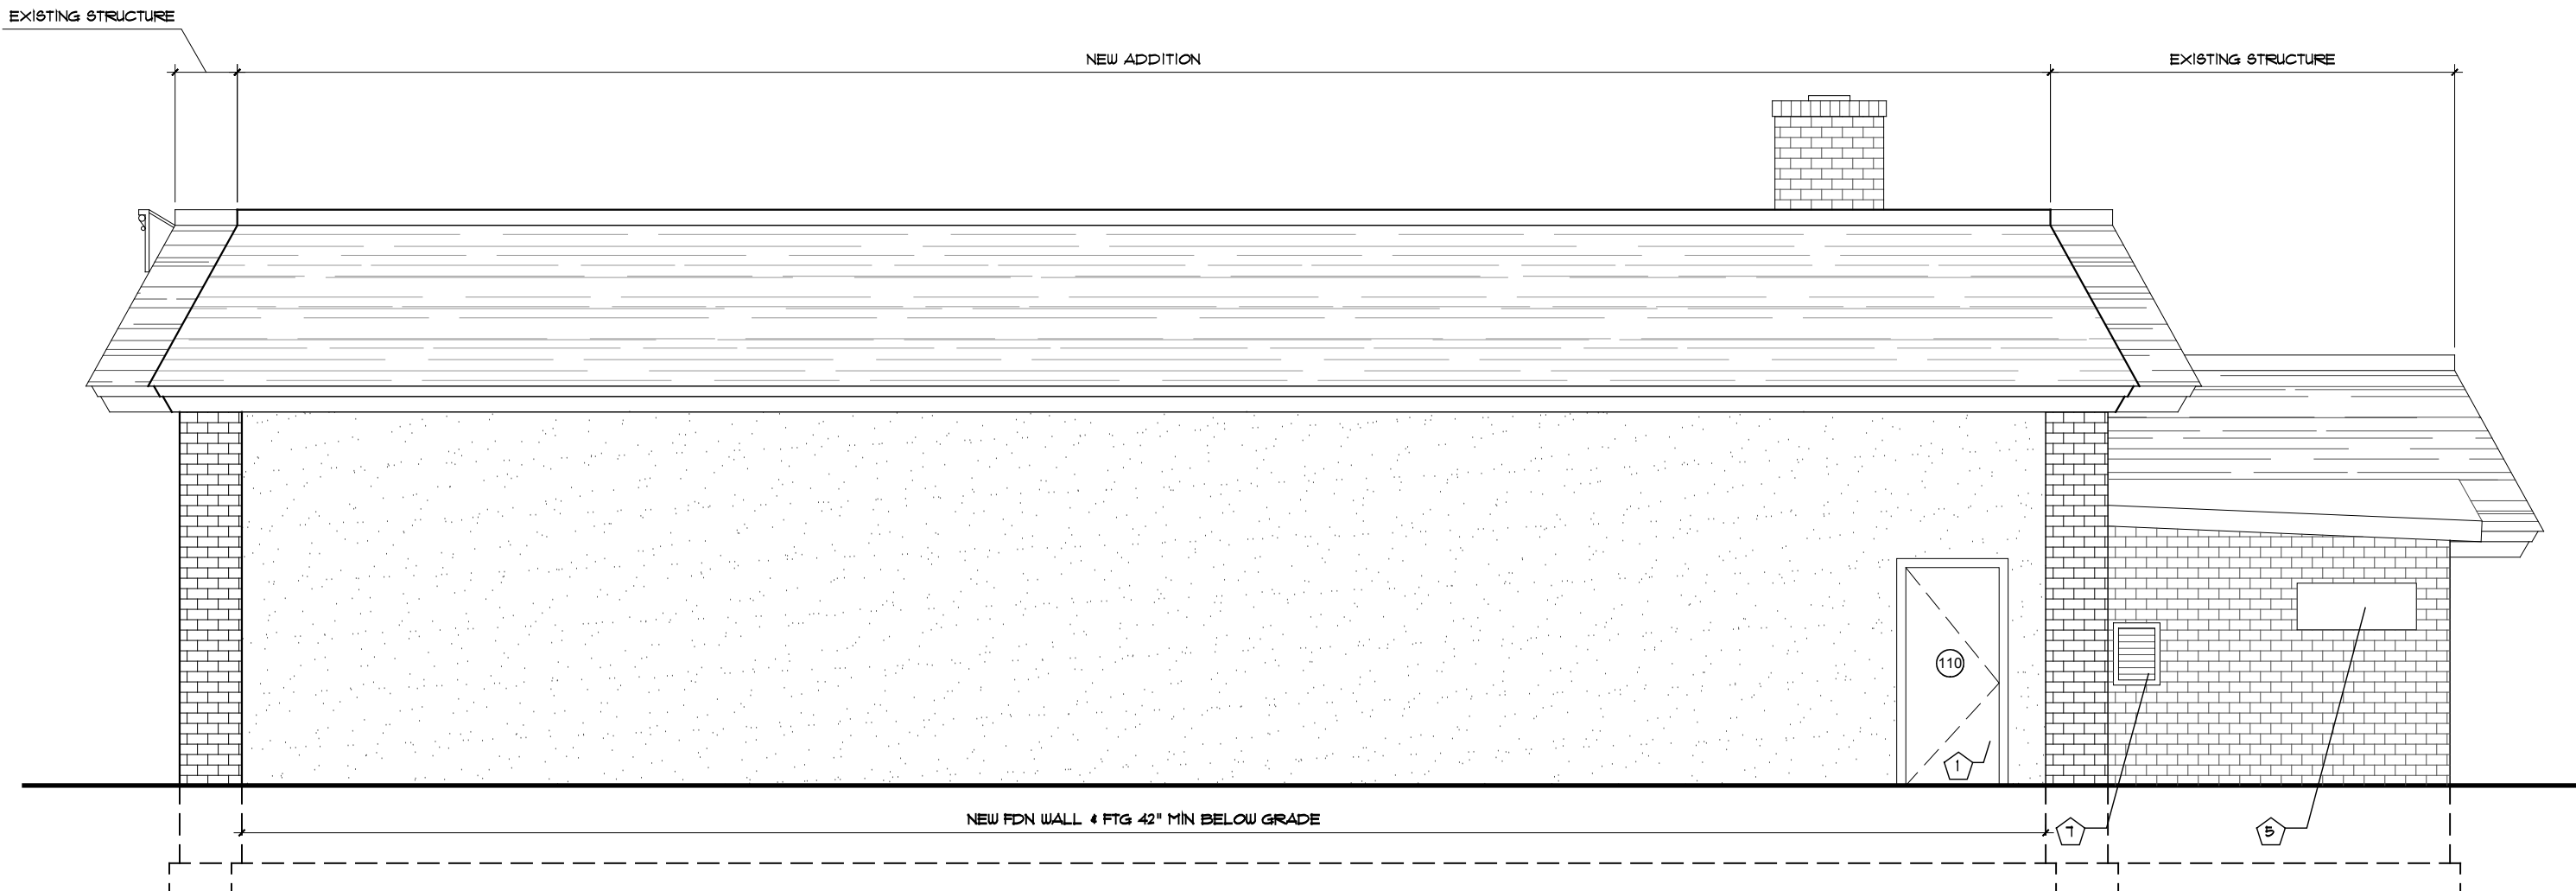

4 New South Elevation
Scale: 3/16" = 1'-0"