



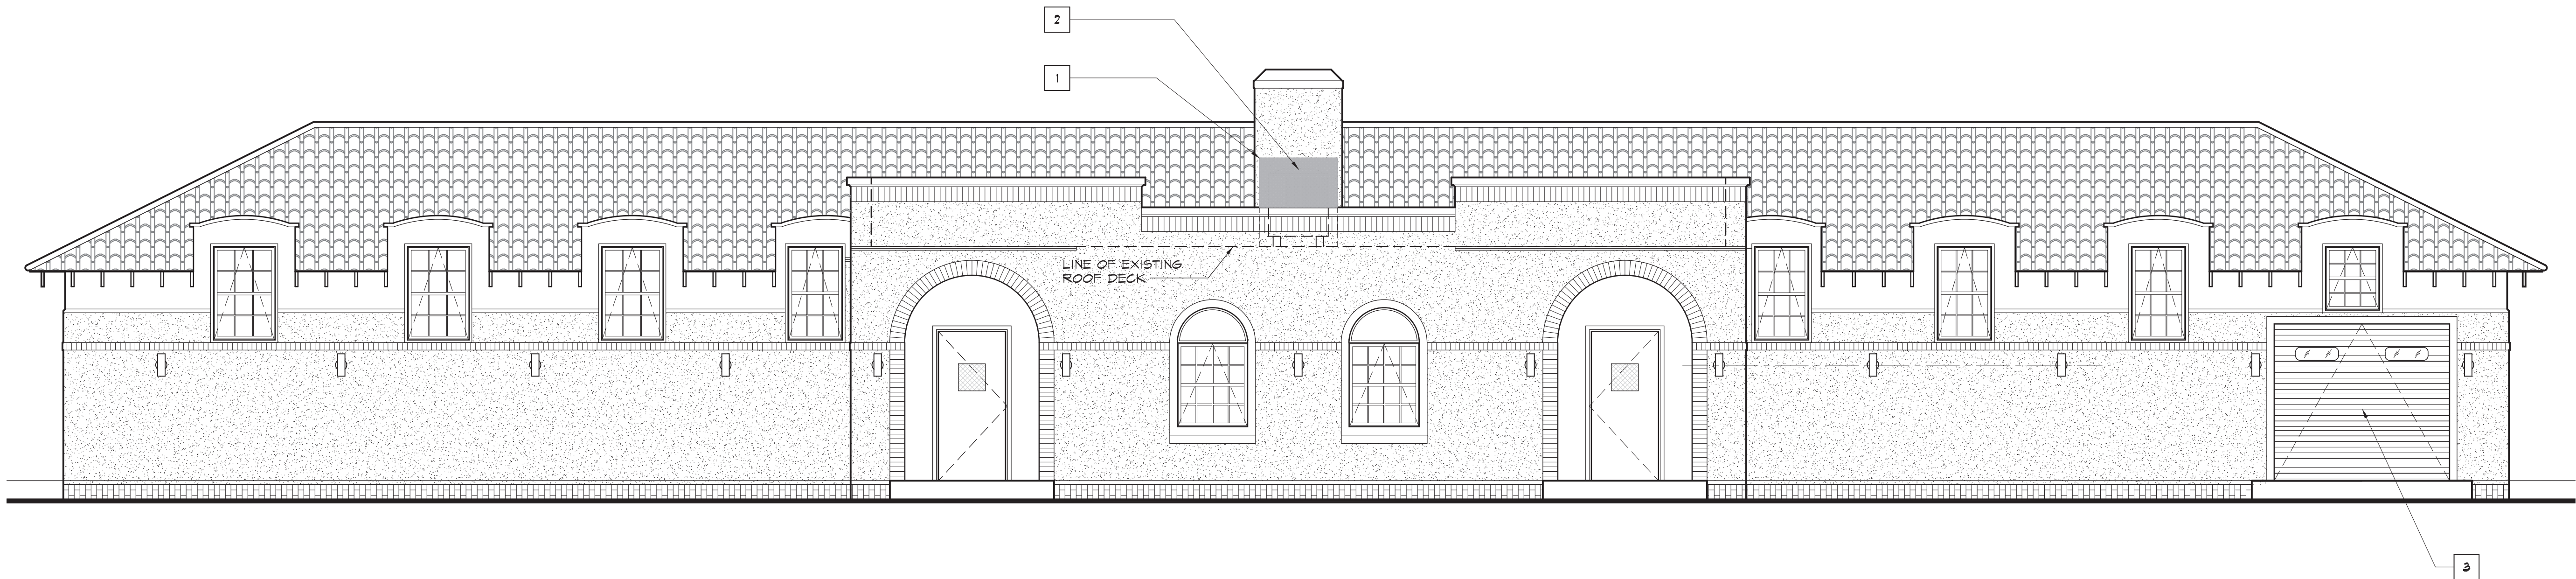

1 EXISTING FRONT ELEVATION
Scale: 1/4" = 1'-0"

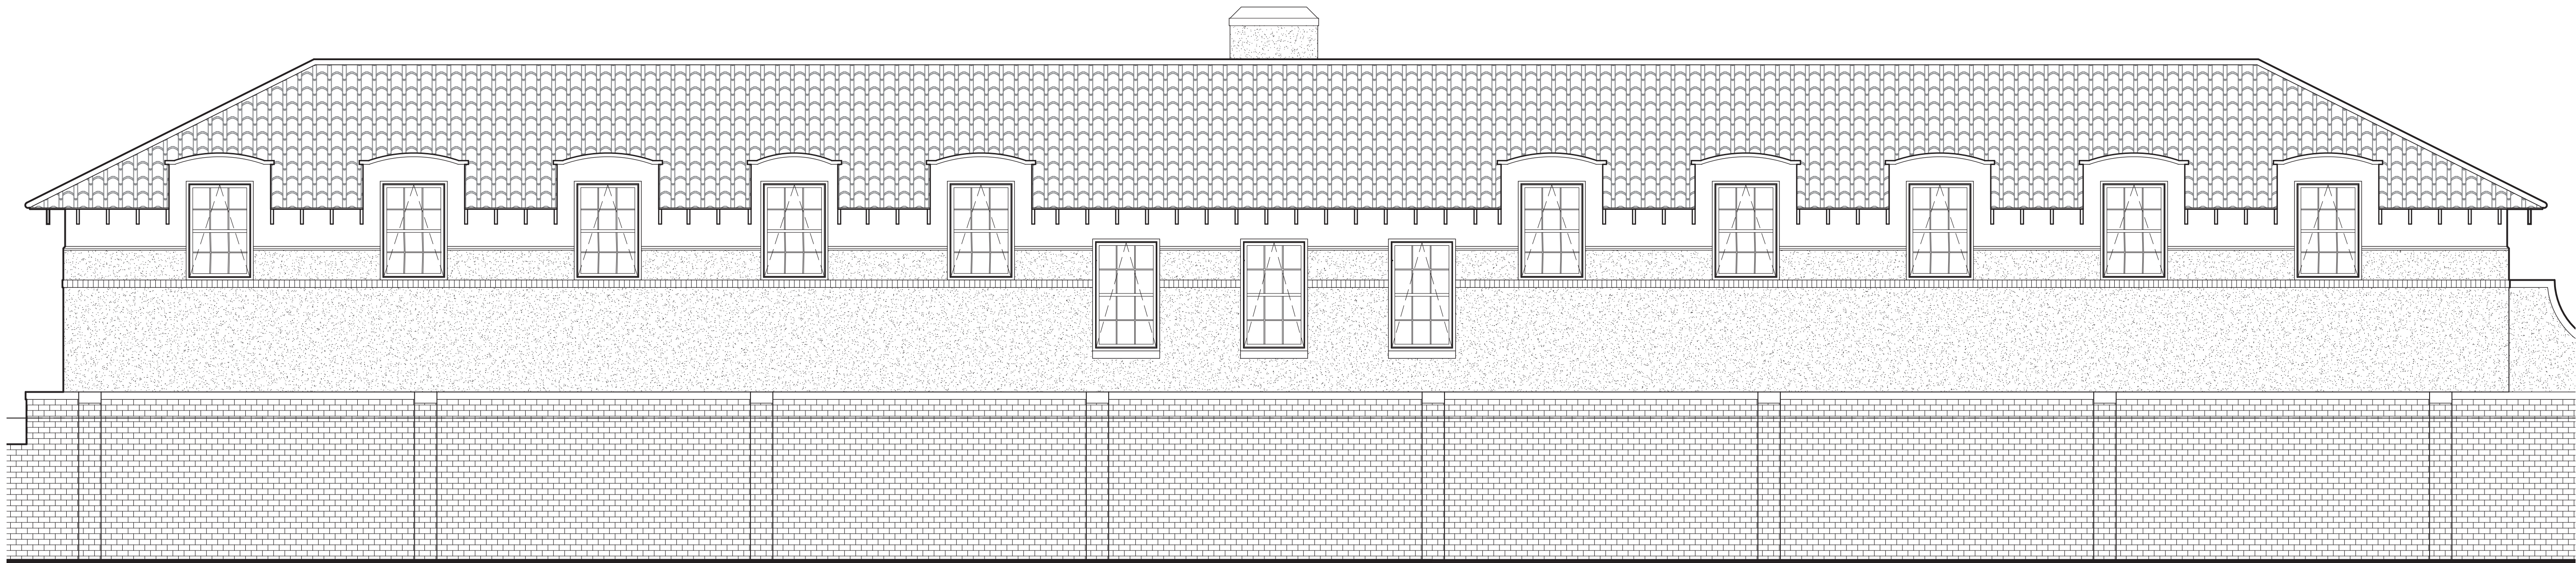

1 EXISTING REAR ELEVATION
Scale: 1/4" = 1'-0"

WORK ITEMS

1. INSTALL NEW SCREEN AROUND CONDENSING UNIT; REFER TO SPEC
2. INSTALL NEW CONDENSING UNIT; REFER TO SPEC
3. INSTALL NEW OVERHEAD GARAGE DOOR; REFER TO SPEC

ARCHITECTURE FACILITY PLANNING INTERIORS

ARCONICS
ARCHITECTURE, P.C.

545.5 WESTCHESTER AVENUE
RYE BROOK, NY 10573
914-937-5596

EPF-HP #230997 / 23PR10281

RENOVATION OF THE
RYE TOWN PARK
BATH HOUSE
RYE, NEW YORK, 10580

DATE	ISSUE TO	PR	TO
04.07.2025	SHPO REVIEW		
06.05.2025	SHPO REVIEW		
06.26.2025	ISSUE FOR PERMIT		
07.07.2025	ISSUE FOR BID		

NO	DATE	REVISIONS	BY

FRONT AND REAR
EXTERIOR ELEVATIONS

PROJECT NO.: 22105
SCALE: 1/4" = 1'-0"
DRAWN BY: JP
CHECKED BY: GG
DATE: 12/13/21

A-200