


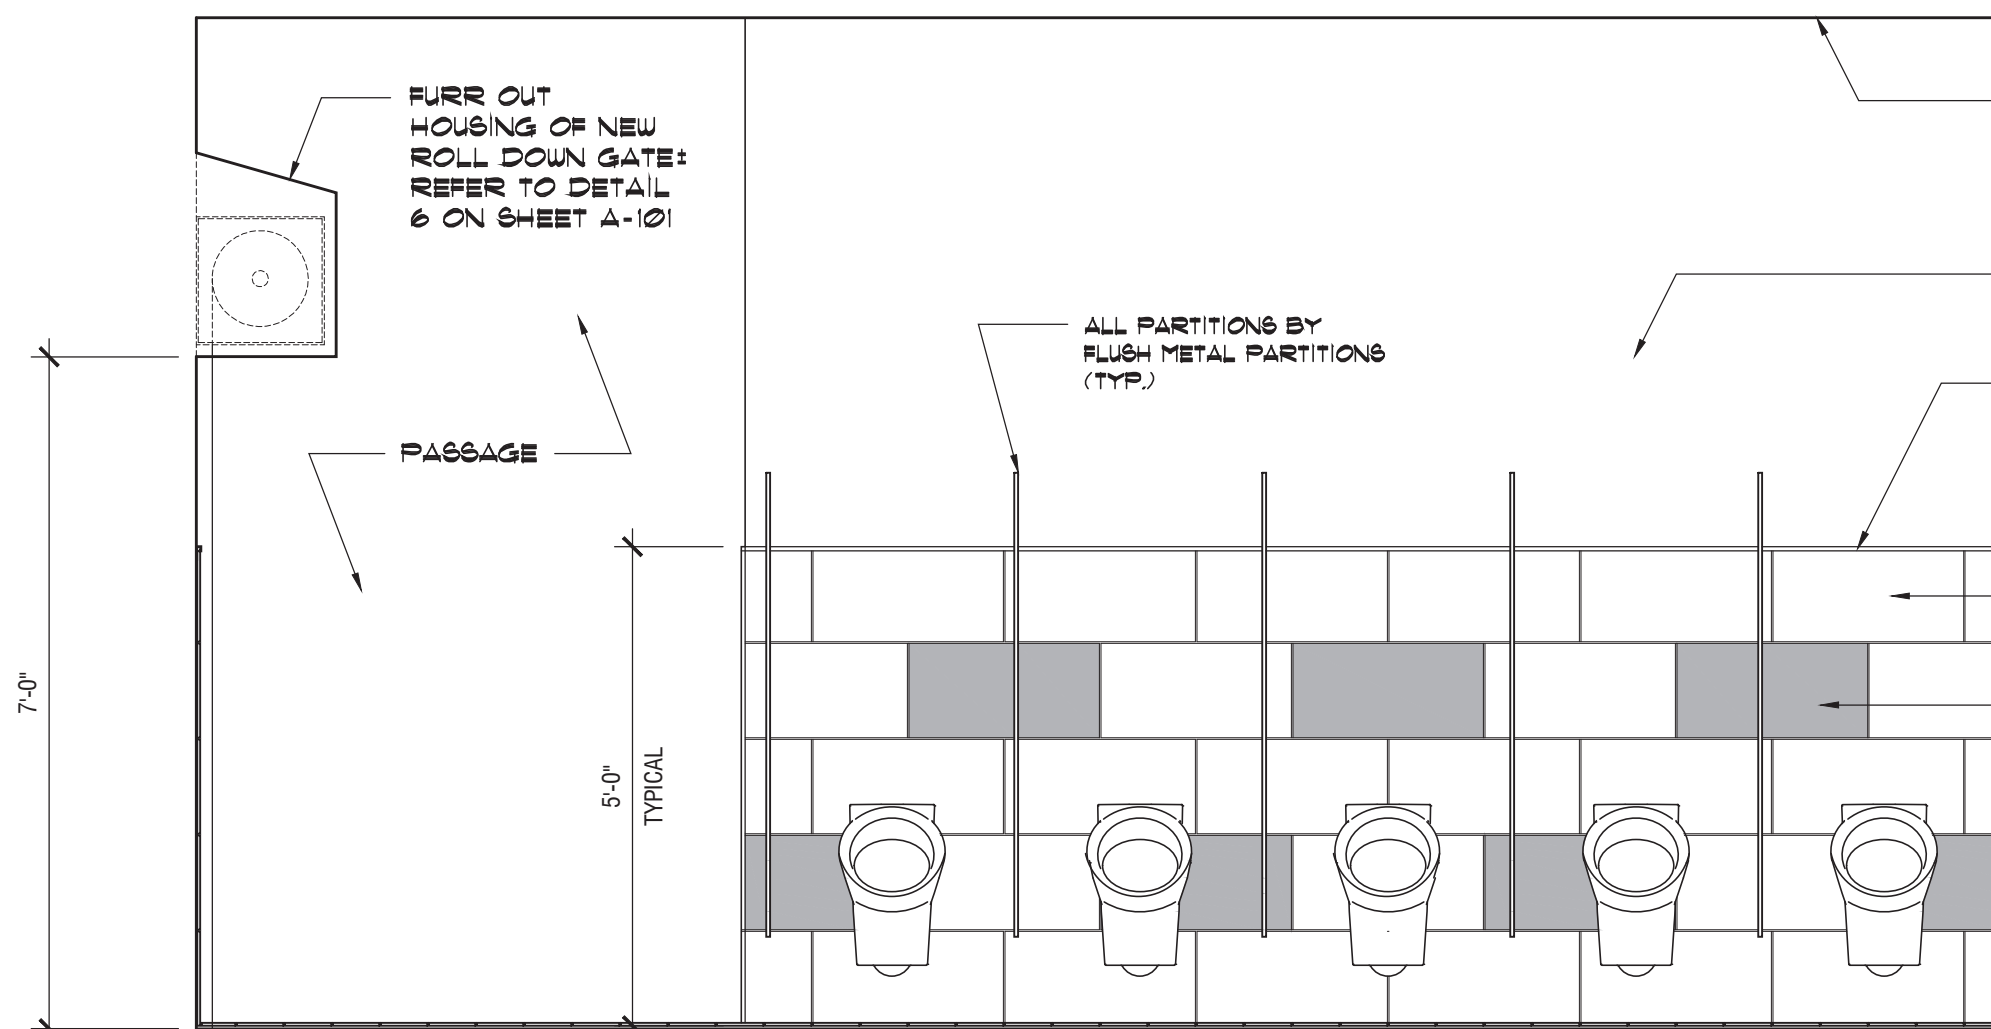


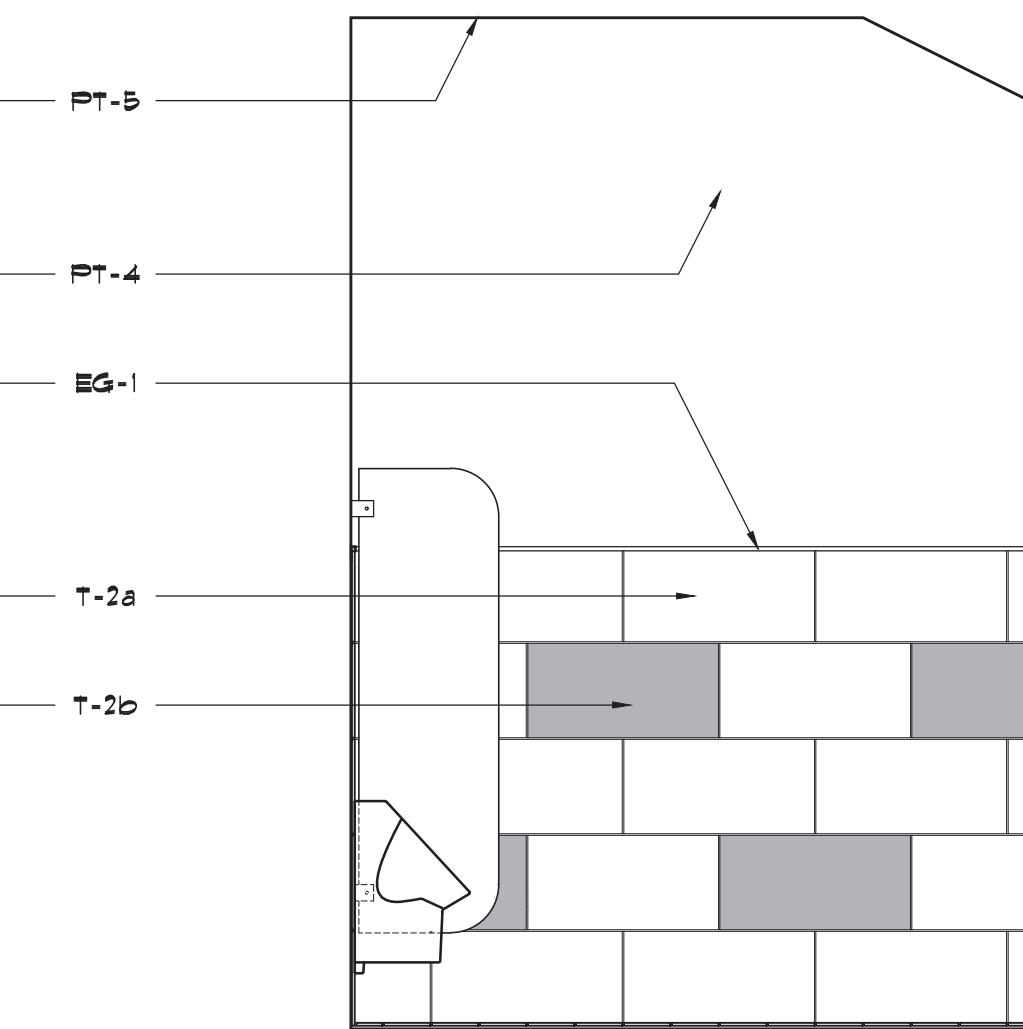

1 TYPICAL BLOW-UP INTERIOR ELEVATION (ROOM III) Scale: 3" = 1'-0"

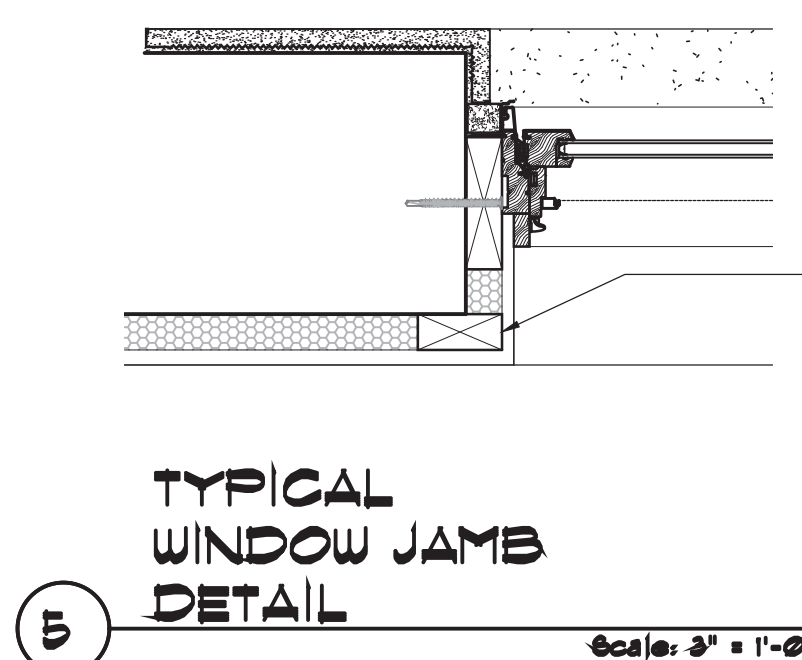

2 TYPICAL BLOW-UP INTERIOR ELEVATION (ROOM III) Scale: 3" = 1'-0"

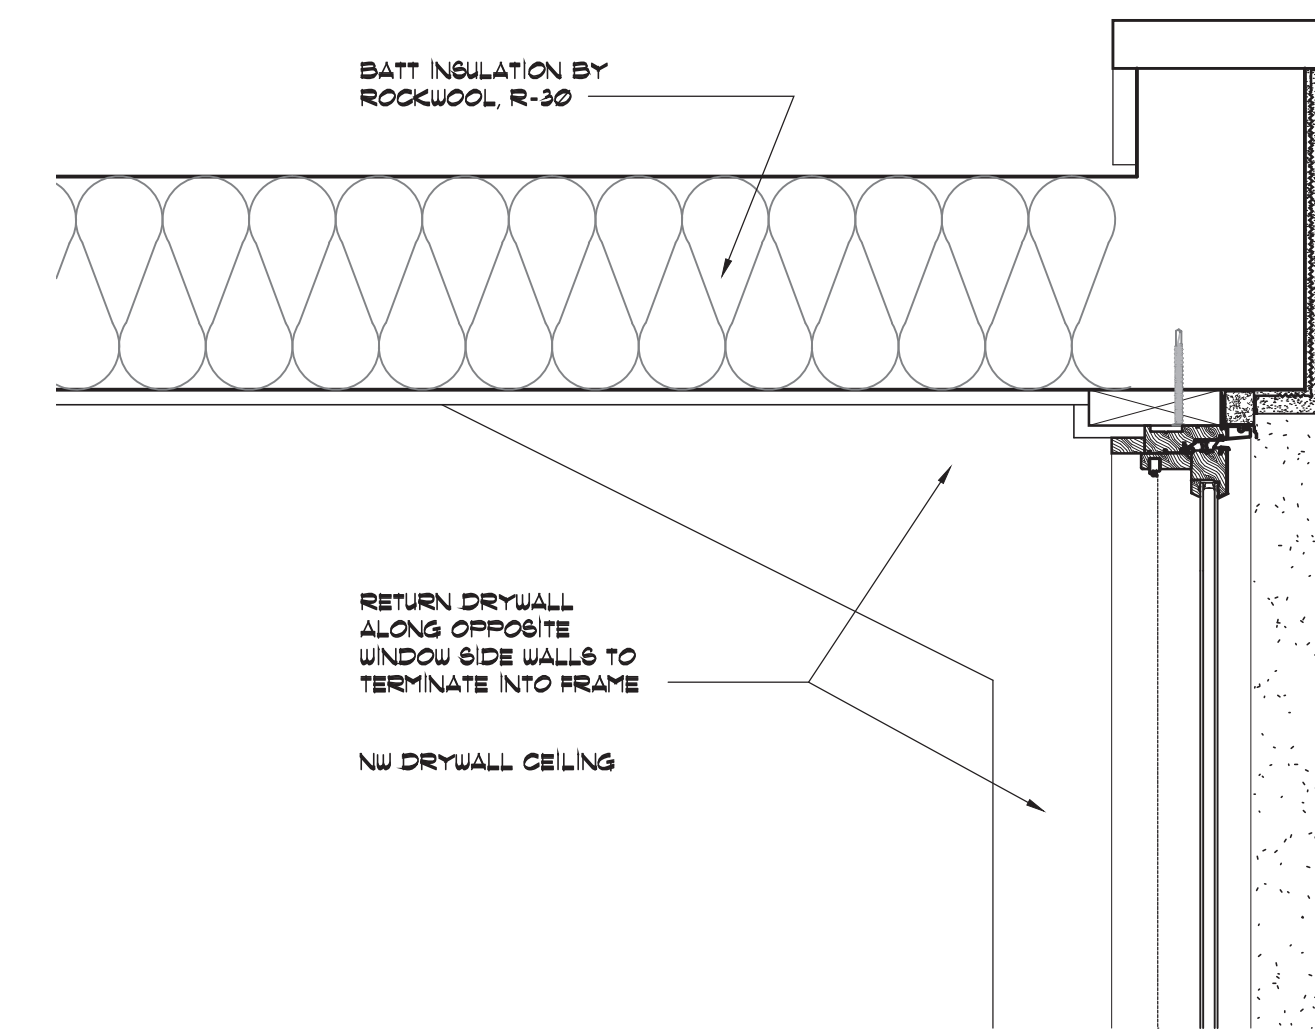

PROVIDE CONTINUOUS 'WEDGE-SHAPED' SUPPORT ALONG SILL

USE ADJUSTABLE CORNER BEAD AT WINDOW SILL

EXISTING MASONRY WALL TO BE FURRED OUT USING PRESSURE TREATED WOOD STUDS @ 16" O.C. W/ SINGLE LAYER 5/8" USG MOLD TOUGH TYPE 'X' GYP. BOARD. REFER TO WALL PARTITION SCHEDULE ON SHEET A-101 FOR STUD SIZE, ALIGNMENT, AND INSULATION TYPE

CONTINUOUS METAL EDGE PROFILE ALONG TOP EDGE OF WALL TILE. REFER TO FINISH SCHEDULE

NEW WALL TILE

5'-0" A.F.F.

CONTINUOUS METAL EDGE PROFILE ALONG BOTTOM EDGE OF WALL TILE. REFER TO FINISH SCHEDULE


PROVIDE 2" CLEARANCE ABOVE FINISHED FLOOR AS SHOWN

6" EXISTING DRAINAGE TROUGH


EXTEND EPOXY FLOOR COATING UP ALONG WALL SURFACE 6" MIN.

PROVIDE 1" OVERHANG

5 TYPICAL EXTERIOR WALL SECTION Scale: 3" = 1'-0"

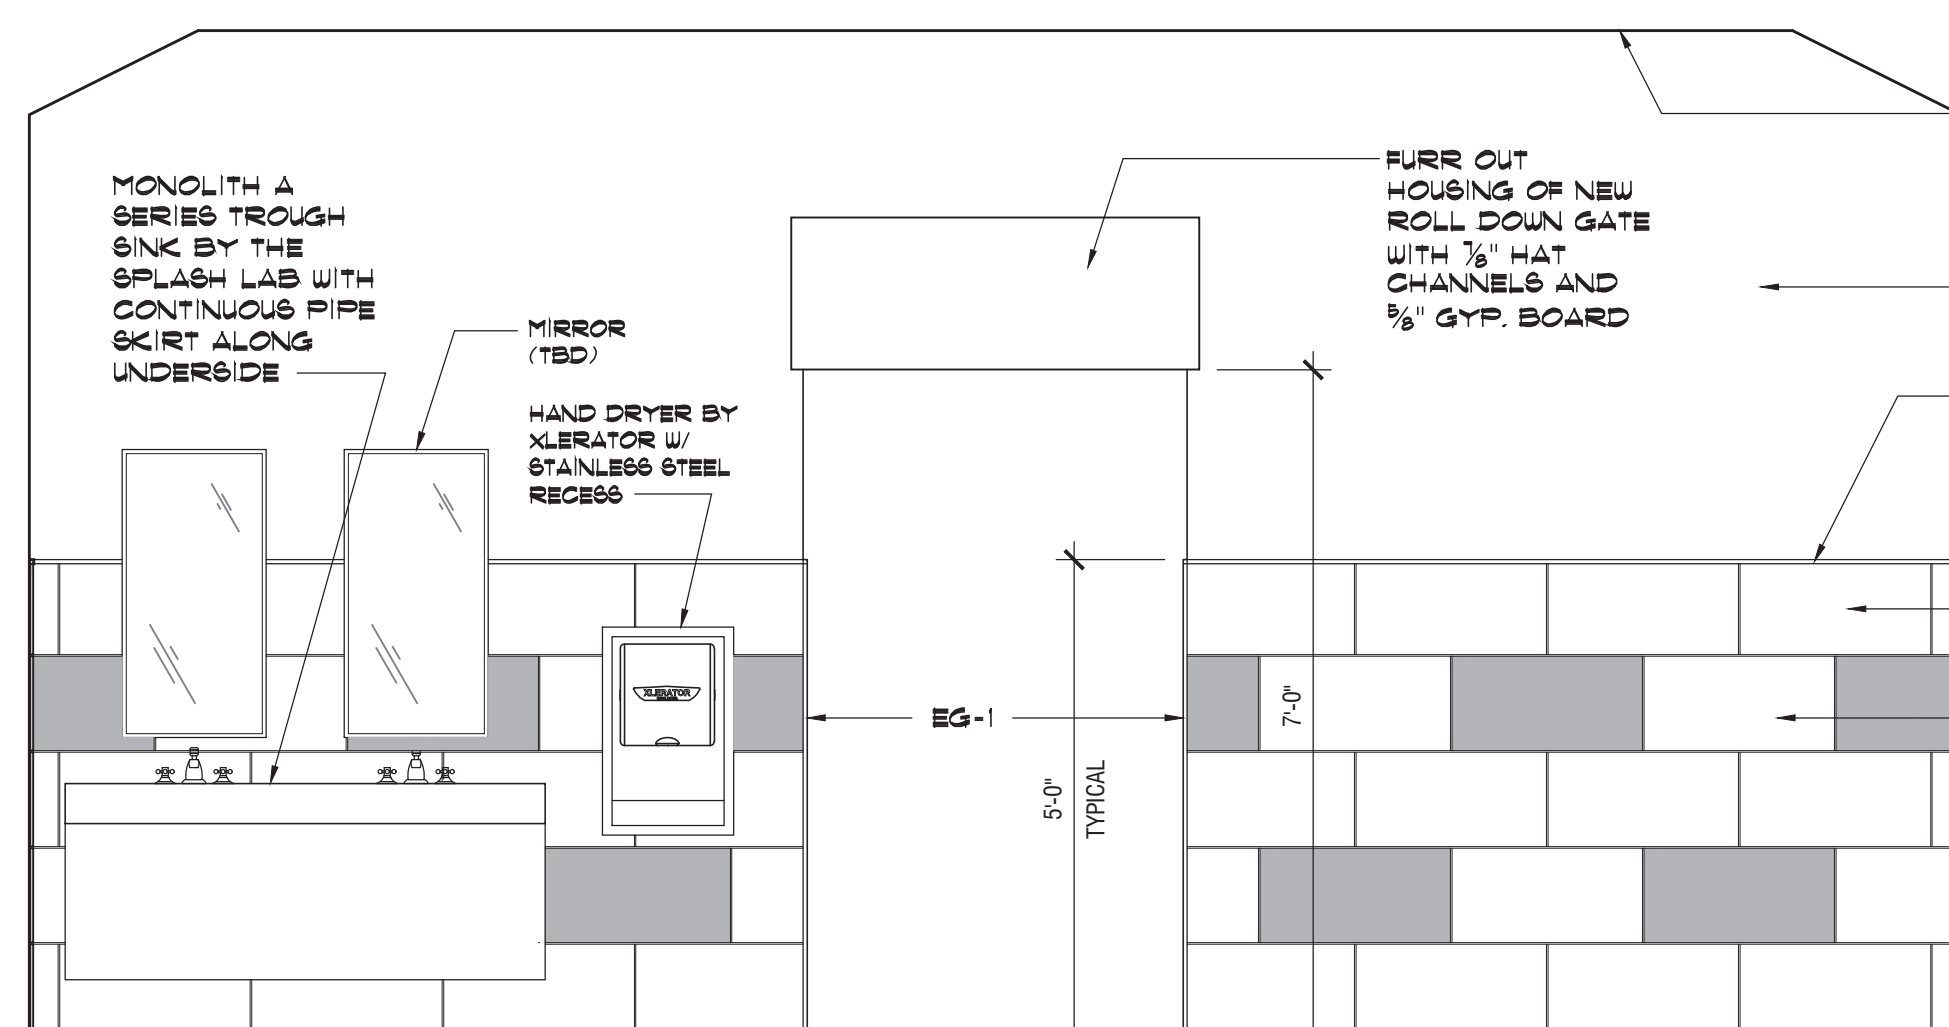

3 TYPICAL BLOW-UP INTERIOR ELEVATION (ROOM III) Scale: 3" = 1'-0"

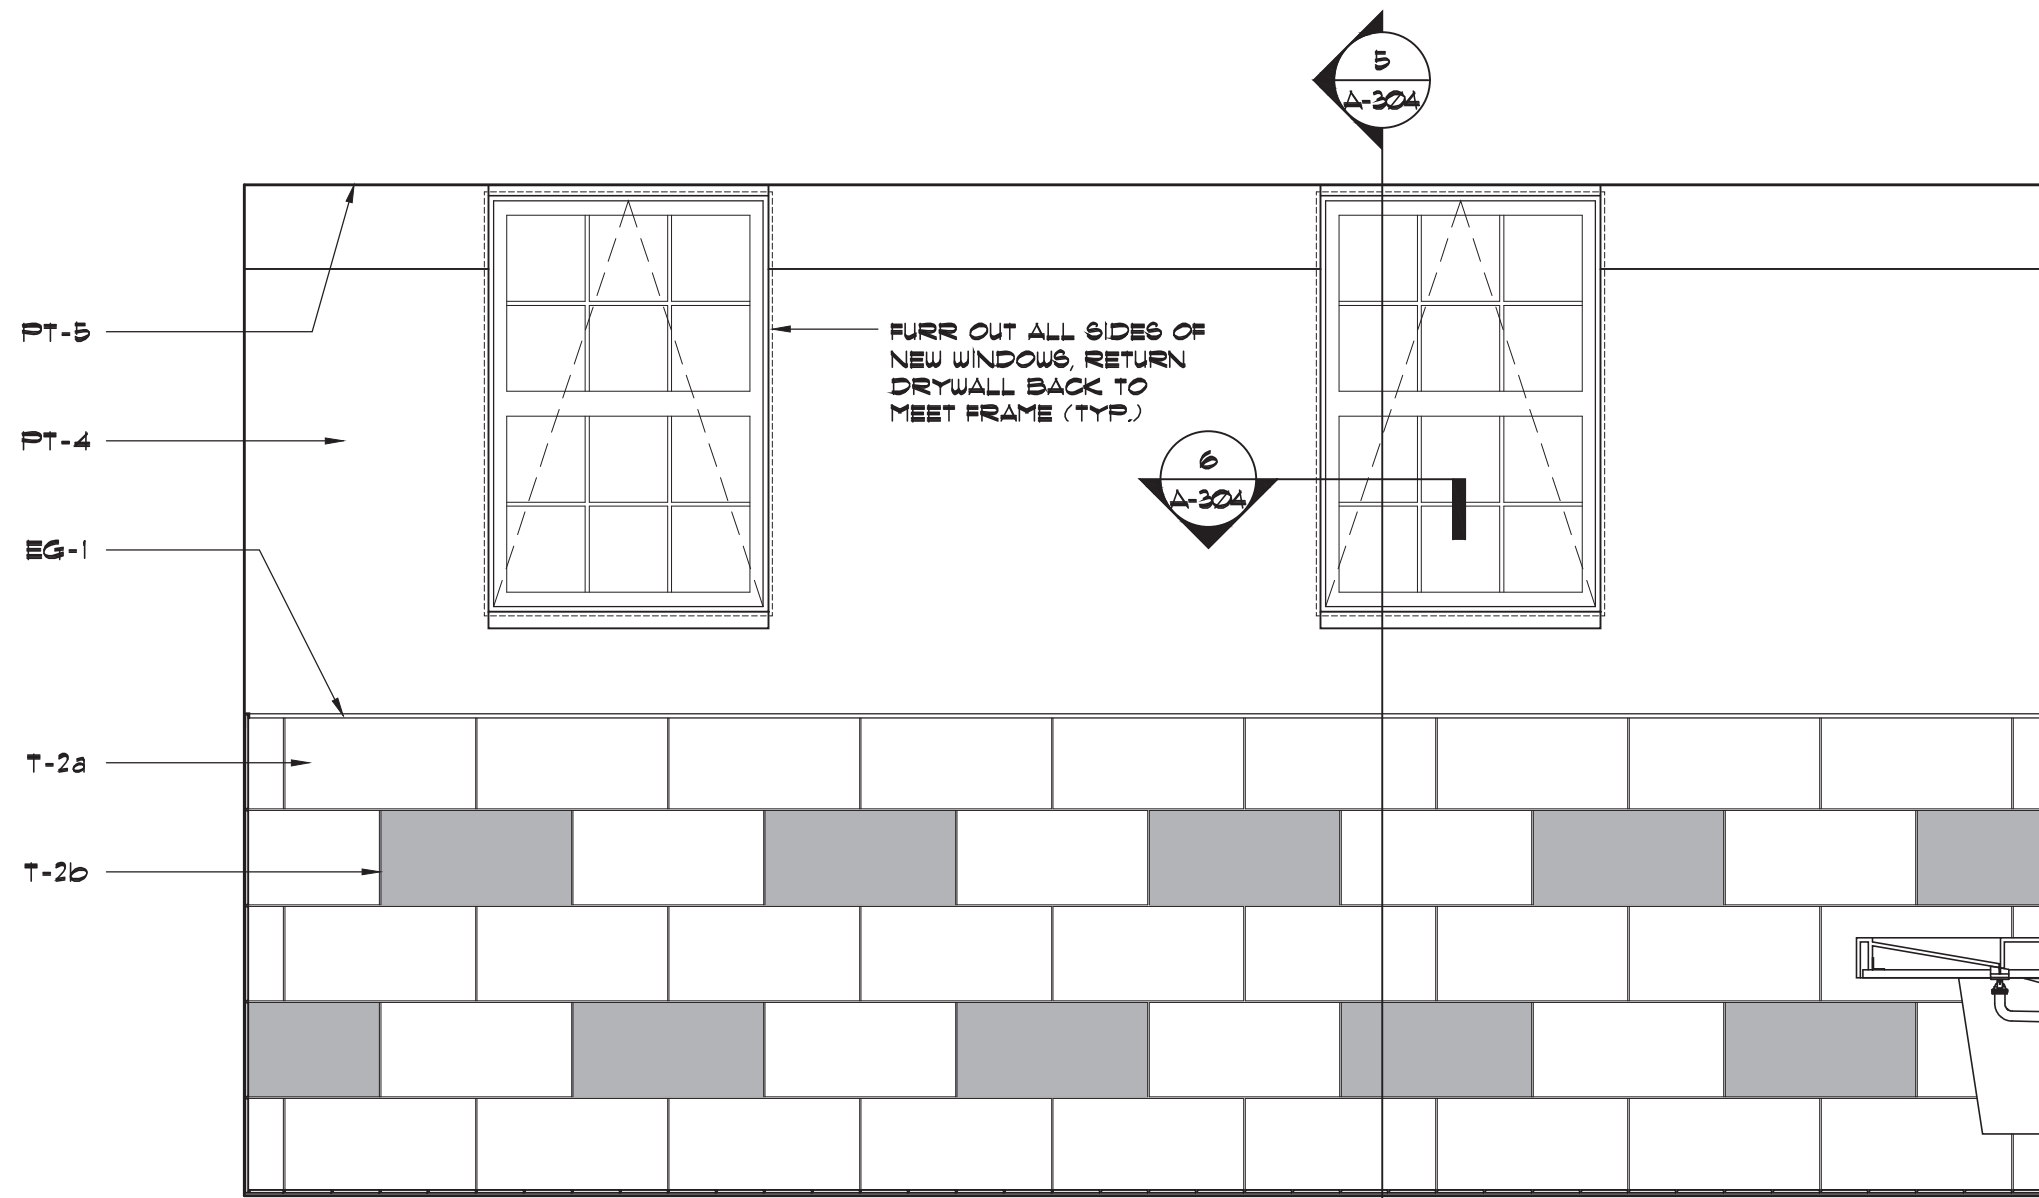

4 TYPICAL BLOW-UP INTERIOR ELEVATION (ROOM III) Scale: 3" = 1'-0"

FINISH SCHEDULE					
TAG	DESCRIPTION	MANUFACTURER	SPECIFICATION	FINISH	NOTES
ACT-1	ACOUSTICAL CEILING TILE	ARMSTRONG	24"x24"x5/8" FINE FISSURED	FACTORY-APPLIED LATEX PAINT ON DURABRITE ACOUSTICALLY TRANSPARENT MEMBRANE	ROOMS: 101, 102, 103, 108
GRID-1	DROPPED CEILING GRID	ARMSTRONG	PRELUDE ML 15/16" EXPOSED TEE GRID	WHITE ALUMINUM FINISH	ROOMS: 101, 102, 103, 107, 108, 109
PT-1	PAINT: WALLS	BENJAMIN MOORE	ECO SPEC; COLOR: TBD	SEMI-GLOSS	ROOMS: 101, 102, 103, 107, 108, 109
PT-2	PAINT: DOORS, JAMBS & TRIM	BENJAMIN MOORE	ECO SPEC; COLOR: TBD	SEMI-GLOSS	---
PT-3	PAINT: WALLS	BENJAMIN MOORE	ECO SPEC; COLOR: TBD	SEMI-GLOSS	ROOMS: 105, 106
PT-4	PAINT: WALLS	BENJAMIN MOORE	ECO SPEC; COLOR: TBD	SEMI-GLOSS	ROOMS: 111, 112
PT-5	PAINT: WALLS	BENJAMIN MOORE	ECO SPEC; COLOR: TBD	SEM-GLOSS	ROOMS: 110, 113
PT-6	PAINT: CEILINGS	BENJAMIN MOORE	ECO SPEC; COLOR: TBD	EGGSHELL	ROOMS: 105, 106, 107, 109, 110, 111, 112, 113
FF-1	VINYL COMPOSITE TILE	ARMSTRONG	EXCELRON IMPERIAL; SIZE: 12"x12"; COLOR: TBD	"FAST-START" FACTORY FINISH	ROOMS: 102, 103, 107, 108, 109
FF-2	RESINOUS FLOORING	STONHARD, Inc.	STONCLAD HT COATED W/ STONKOTE HT4; COLOR: TBD	TEXTURE #3	ROOMS 105, 106, 110, 111, 112, 113
FF-3	FLOOR TILE	DALTILE	6"x6" QUARRY TILE; COLOR: ARID GREY	NON-POLISHED	EXTERIOR VESTIBULES (x2), 3/16" GROUT JOINTS
T-1	WALL TILE	DALTILE	T-1a 12"x24"; COLOR: ---	---	ROOMS: 105, 106 FIELD
			T-1b 12"x24"; COLOR: ---	---	ROOMS: 105, 106 ACCENT
T-2	WALL TILE	DALTILE	T-2a 12"x24"; COLOR: ---	---	ROOMS: 111, 112 FIELD
			T-2b 12"x24"; COLOR: ---	---	ROOMS: 111, 112 ACCENT
EG-1	CAP TRIM ALONG T-1	SCHLUTER	QUADEC WALL PROFILE	BRUSHED STAINLESS STEEL	ROOMS: 105, 106, 111, 112 USE MATCHING CORNER ACCESSORIES WHERE APPLICABLE
M-1	WOOD BASE MOLDING	INTERSTATE LUMBER	ILINE COLLECTION; PROFILE #1903	ORDER AS PRE-PRIMED POPLAR; TO BE PAINTED PT-2	ROOM: 101 INSTALL WITH 3/4" HALF ROUND WOOD SHOE
M-2	VINYL BASE MOLDING	JOHNSONITE (TARKETT)	4 1/2" TRADITIONAL VINYL BASE W/ TOE (TYPE TV)	COLOR: TG1 SNOWBOUND	ROOMS: 102, 103, 107, 108, 109
PLAM-1	PLASTIC LAMINATE: KITCHENETTE CABINETRY	WILSONART	D1573-12 FROSTY WHITE	SOFT GRAIN #12	ROOM: 102
PLAM-2	PLASTIC LAMINATE: COUNTERTOPS	WILSONART	D381-60 FASHION GRAY	MATTE #60	ROOM: 102 PROVIDE 3MM MATCHING EDGEBAND

DATE	ISSUE TO	PR	TO
04.07.2025	SHPO REVIEW		
06.05.2025	SHPO REVIEW		
06.26.2025	ISSUE FOR PERMIT		
07.07.2025	ISSUE FOR BID		

NO	DATE	REVISIONS	BY

TYPICAL BLOW-UP INTERIOR ELEVATIONS, DETAILS AND FINISH SCHEDULE

PROJECT NO.:	22105
SCALE:	1/4" = 1'-0"
DRAWN BY:	JP
CHECKED BY:	GG
DATE:	12/13/21