


1 EXISTING ROOF PLAN
SCALE: 1/8" = 1'-0"

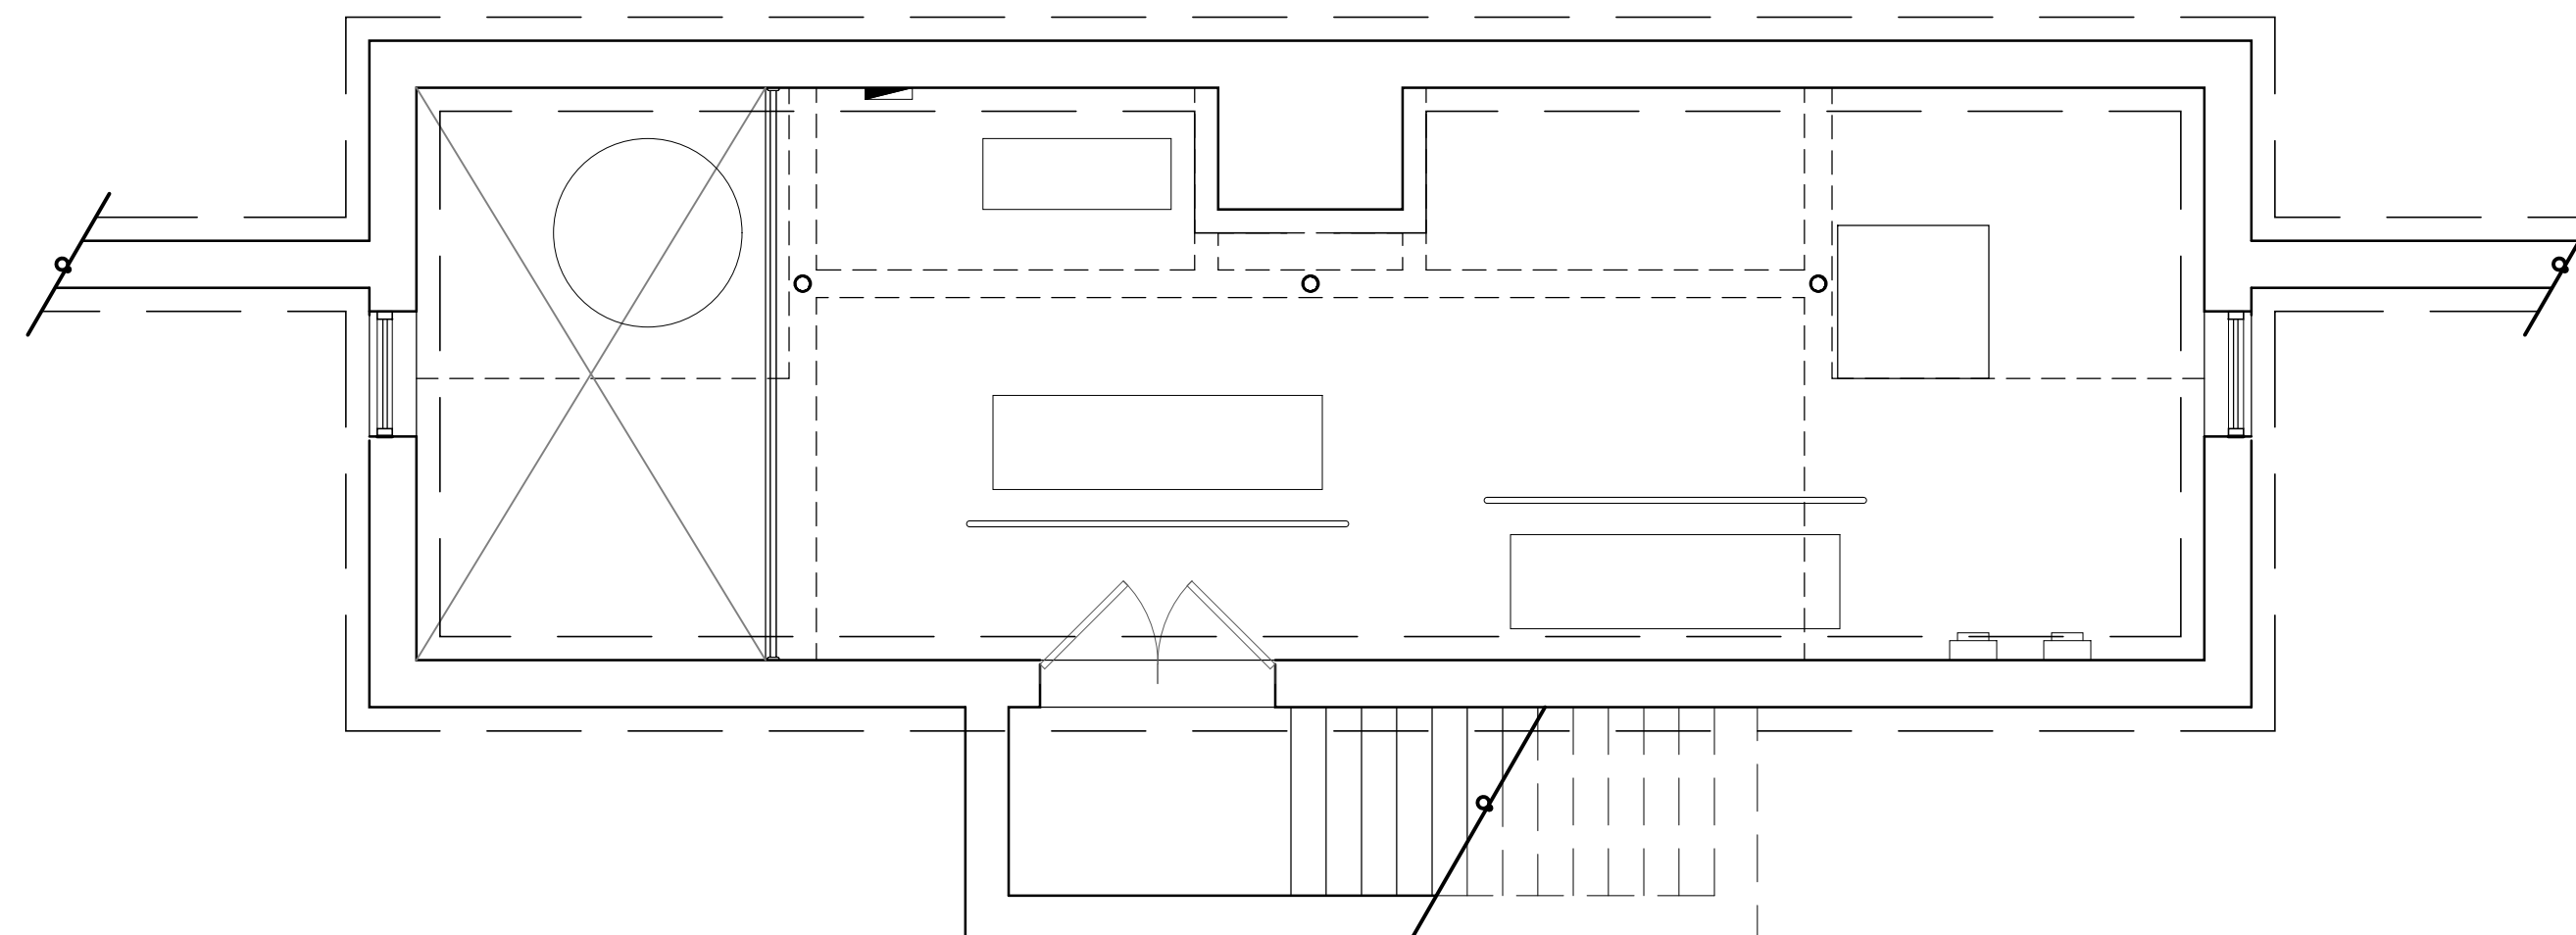

2 EXISTING PARTIAL CELLAR PLAN
SCALE: 1/8" = 1'-0"

ARCHITECTURE FACILITY PLANNING INTERIORS

ARCONICS
ARCHITECTURE, P.C.

545.5 WESTCHESTER AVENUE
RYE BROOK, NY 10573
914-937-5596

RYE TOWN PARK BATH HOUSE
RYE
NEW YORK, 10580

DATE	ISSUE TO	PR	TO
--/--/---			--

NO	DATE	REVISIONS	BY

PROJECT NO. : XXXX
SCALE: NOTED
DRAWN BY: JP
CHECKED BY: GG
DATE: 12/13/20

A-103