


T:\North\2022\2201-Rye Town Park-Bath House\2201 P-100 PROPOSED FLOOR PLAN.dwg, 7/1/2025 13:17:50, ARCH full bleed D (36.00 x 24.00 inches), D.Y.

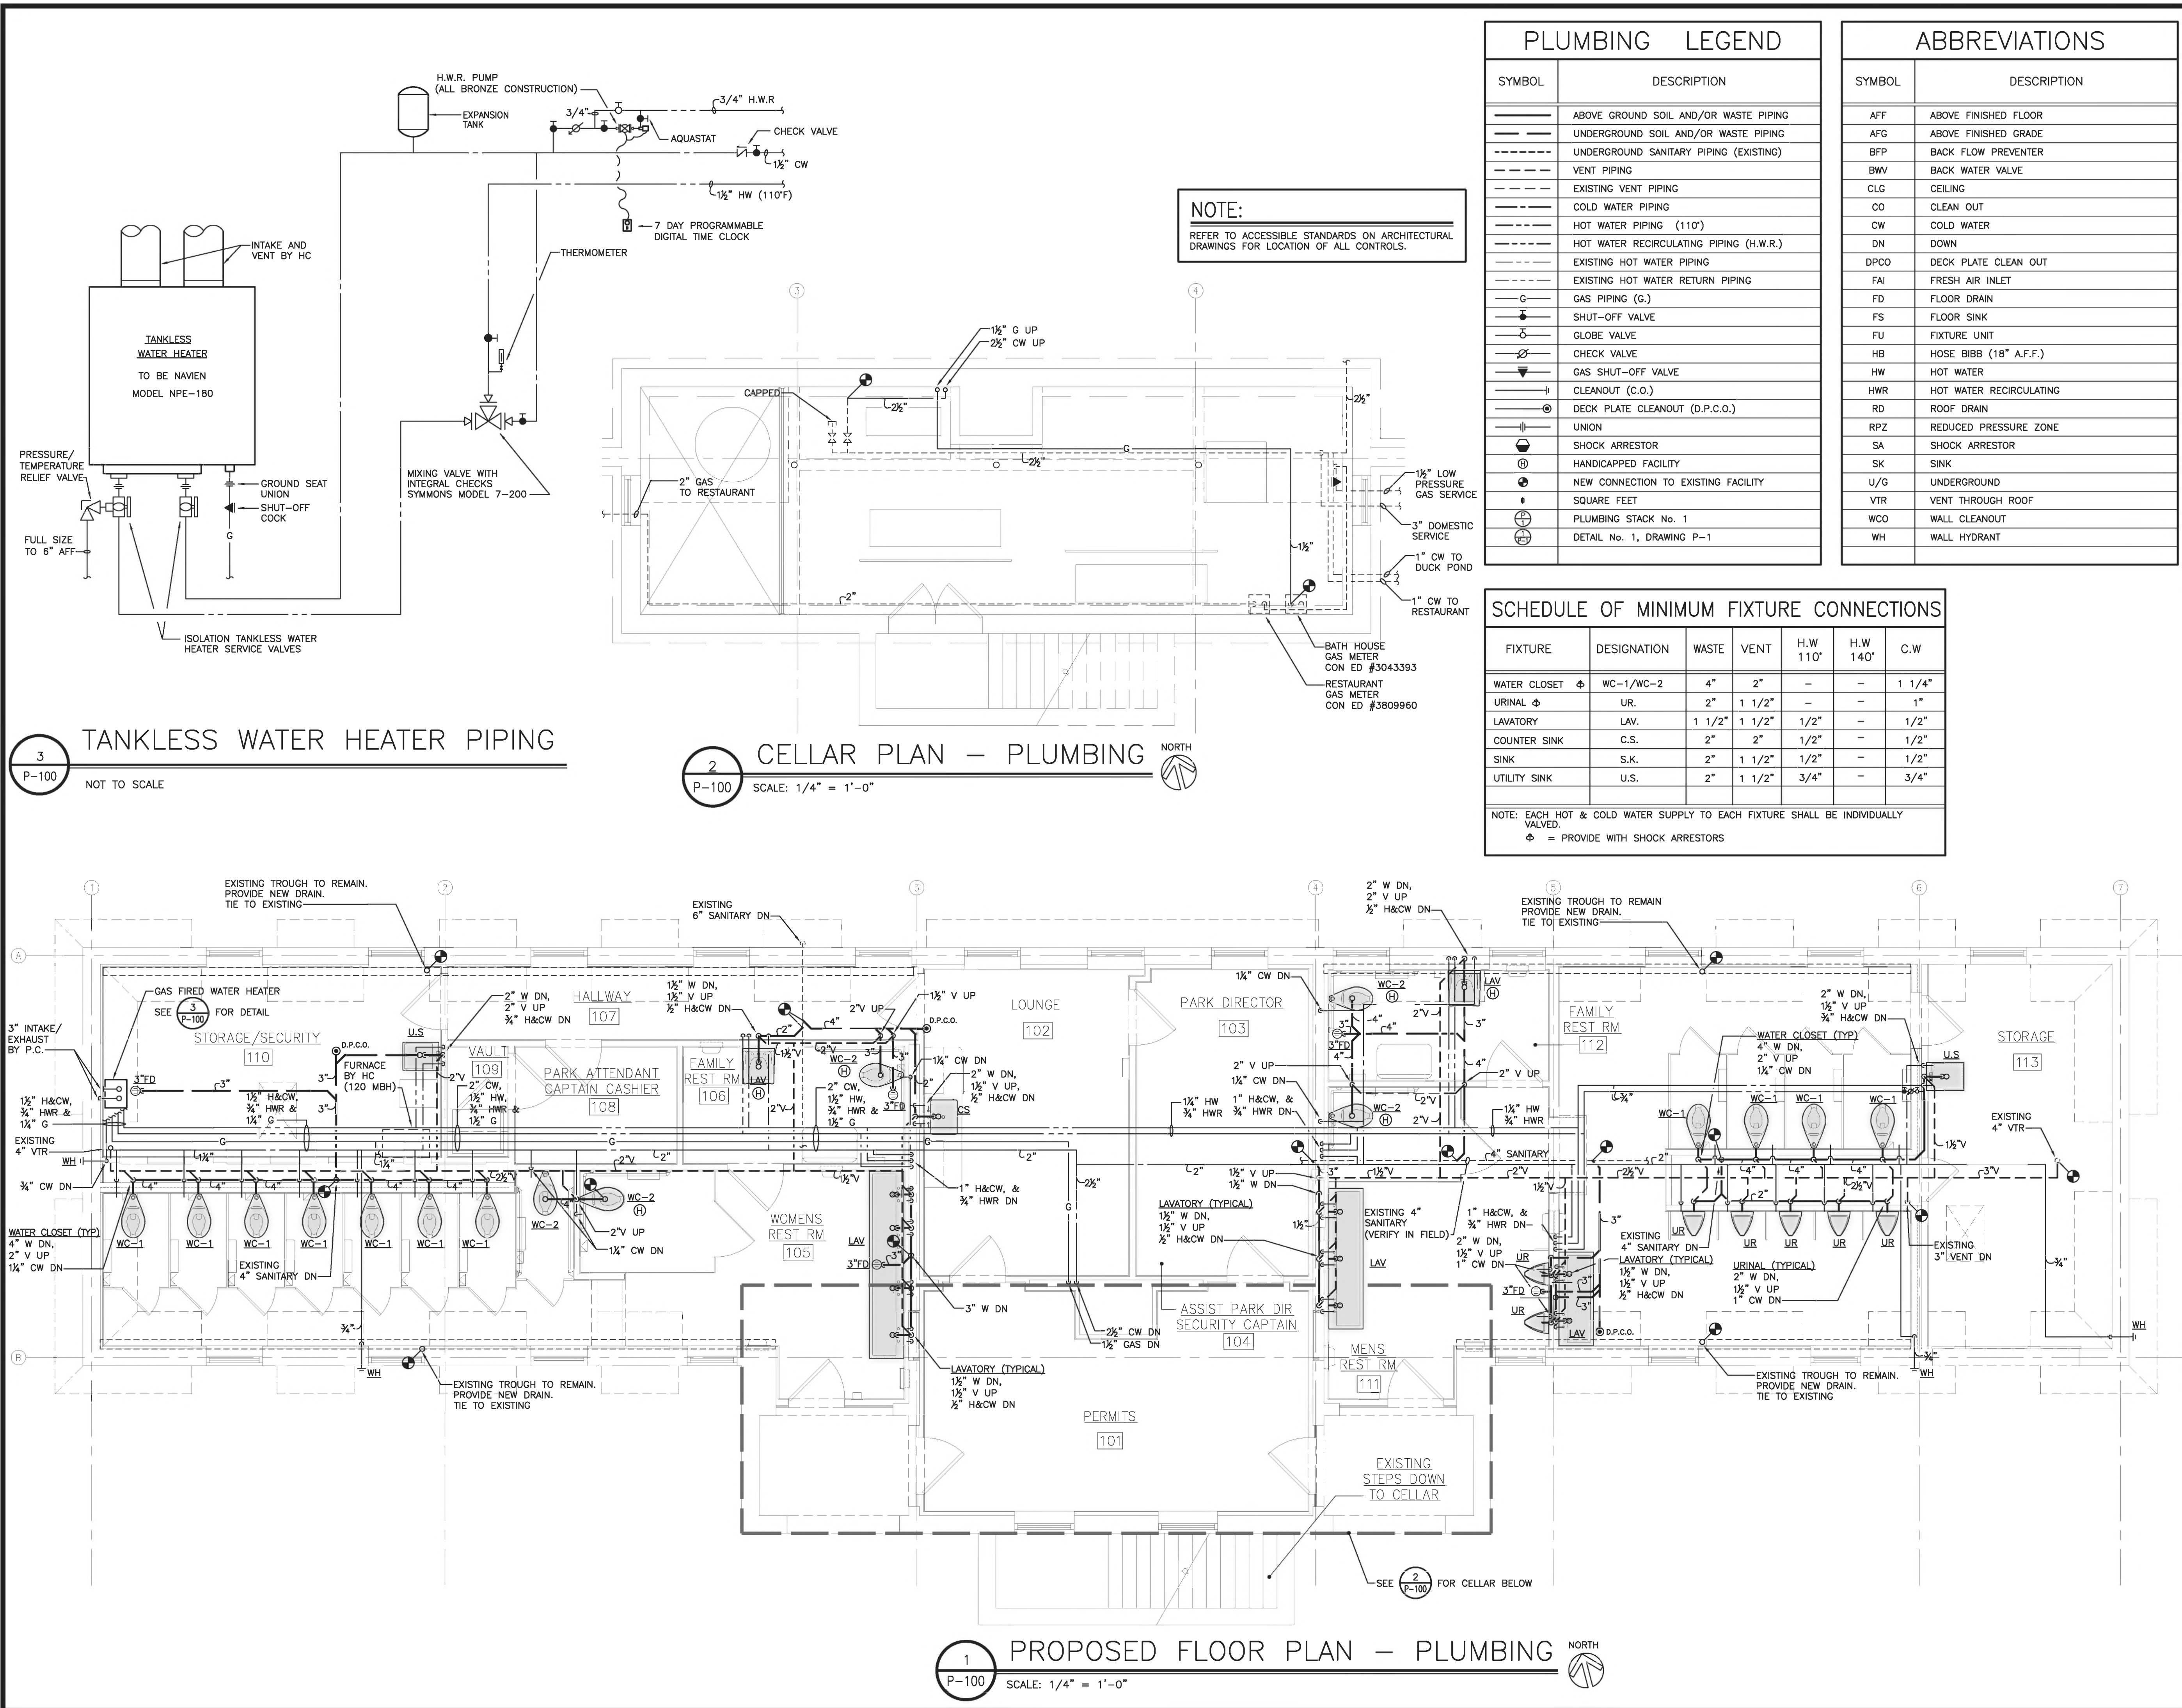

DATE	ISSUE TO	PR	TO
01.18.22	ISSUANCE FOR CDBG		---
08.02.22	ISSUANCE FOR PRICING		---
06.26.25	ISSUE FOR PERMIT		---
07.07.25	ISSUE FOR BIDS		---

NO	DATE	REVISIONS	BY
----	------	-----------	----

**PLUMBING
FLOOR PLAN, PARTIAL CELLAR
PLAN, LEGEND & DETAIL**

PROJECT NO.:	2201
SCALE:	AS ANOTED
DRAWN BY:	
CHECKED BY:	
DATE:	12/13/21