


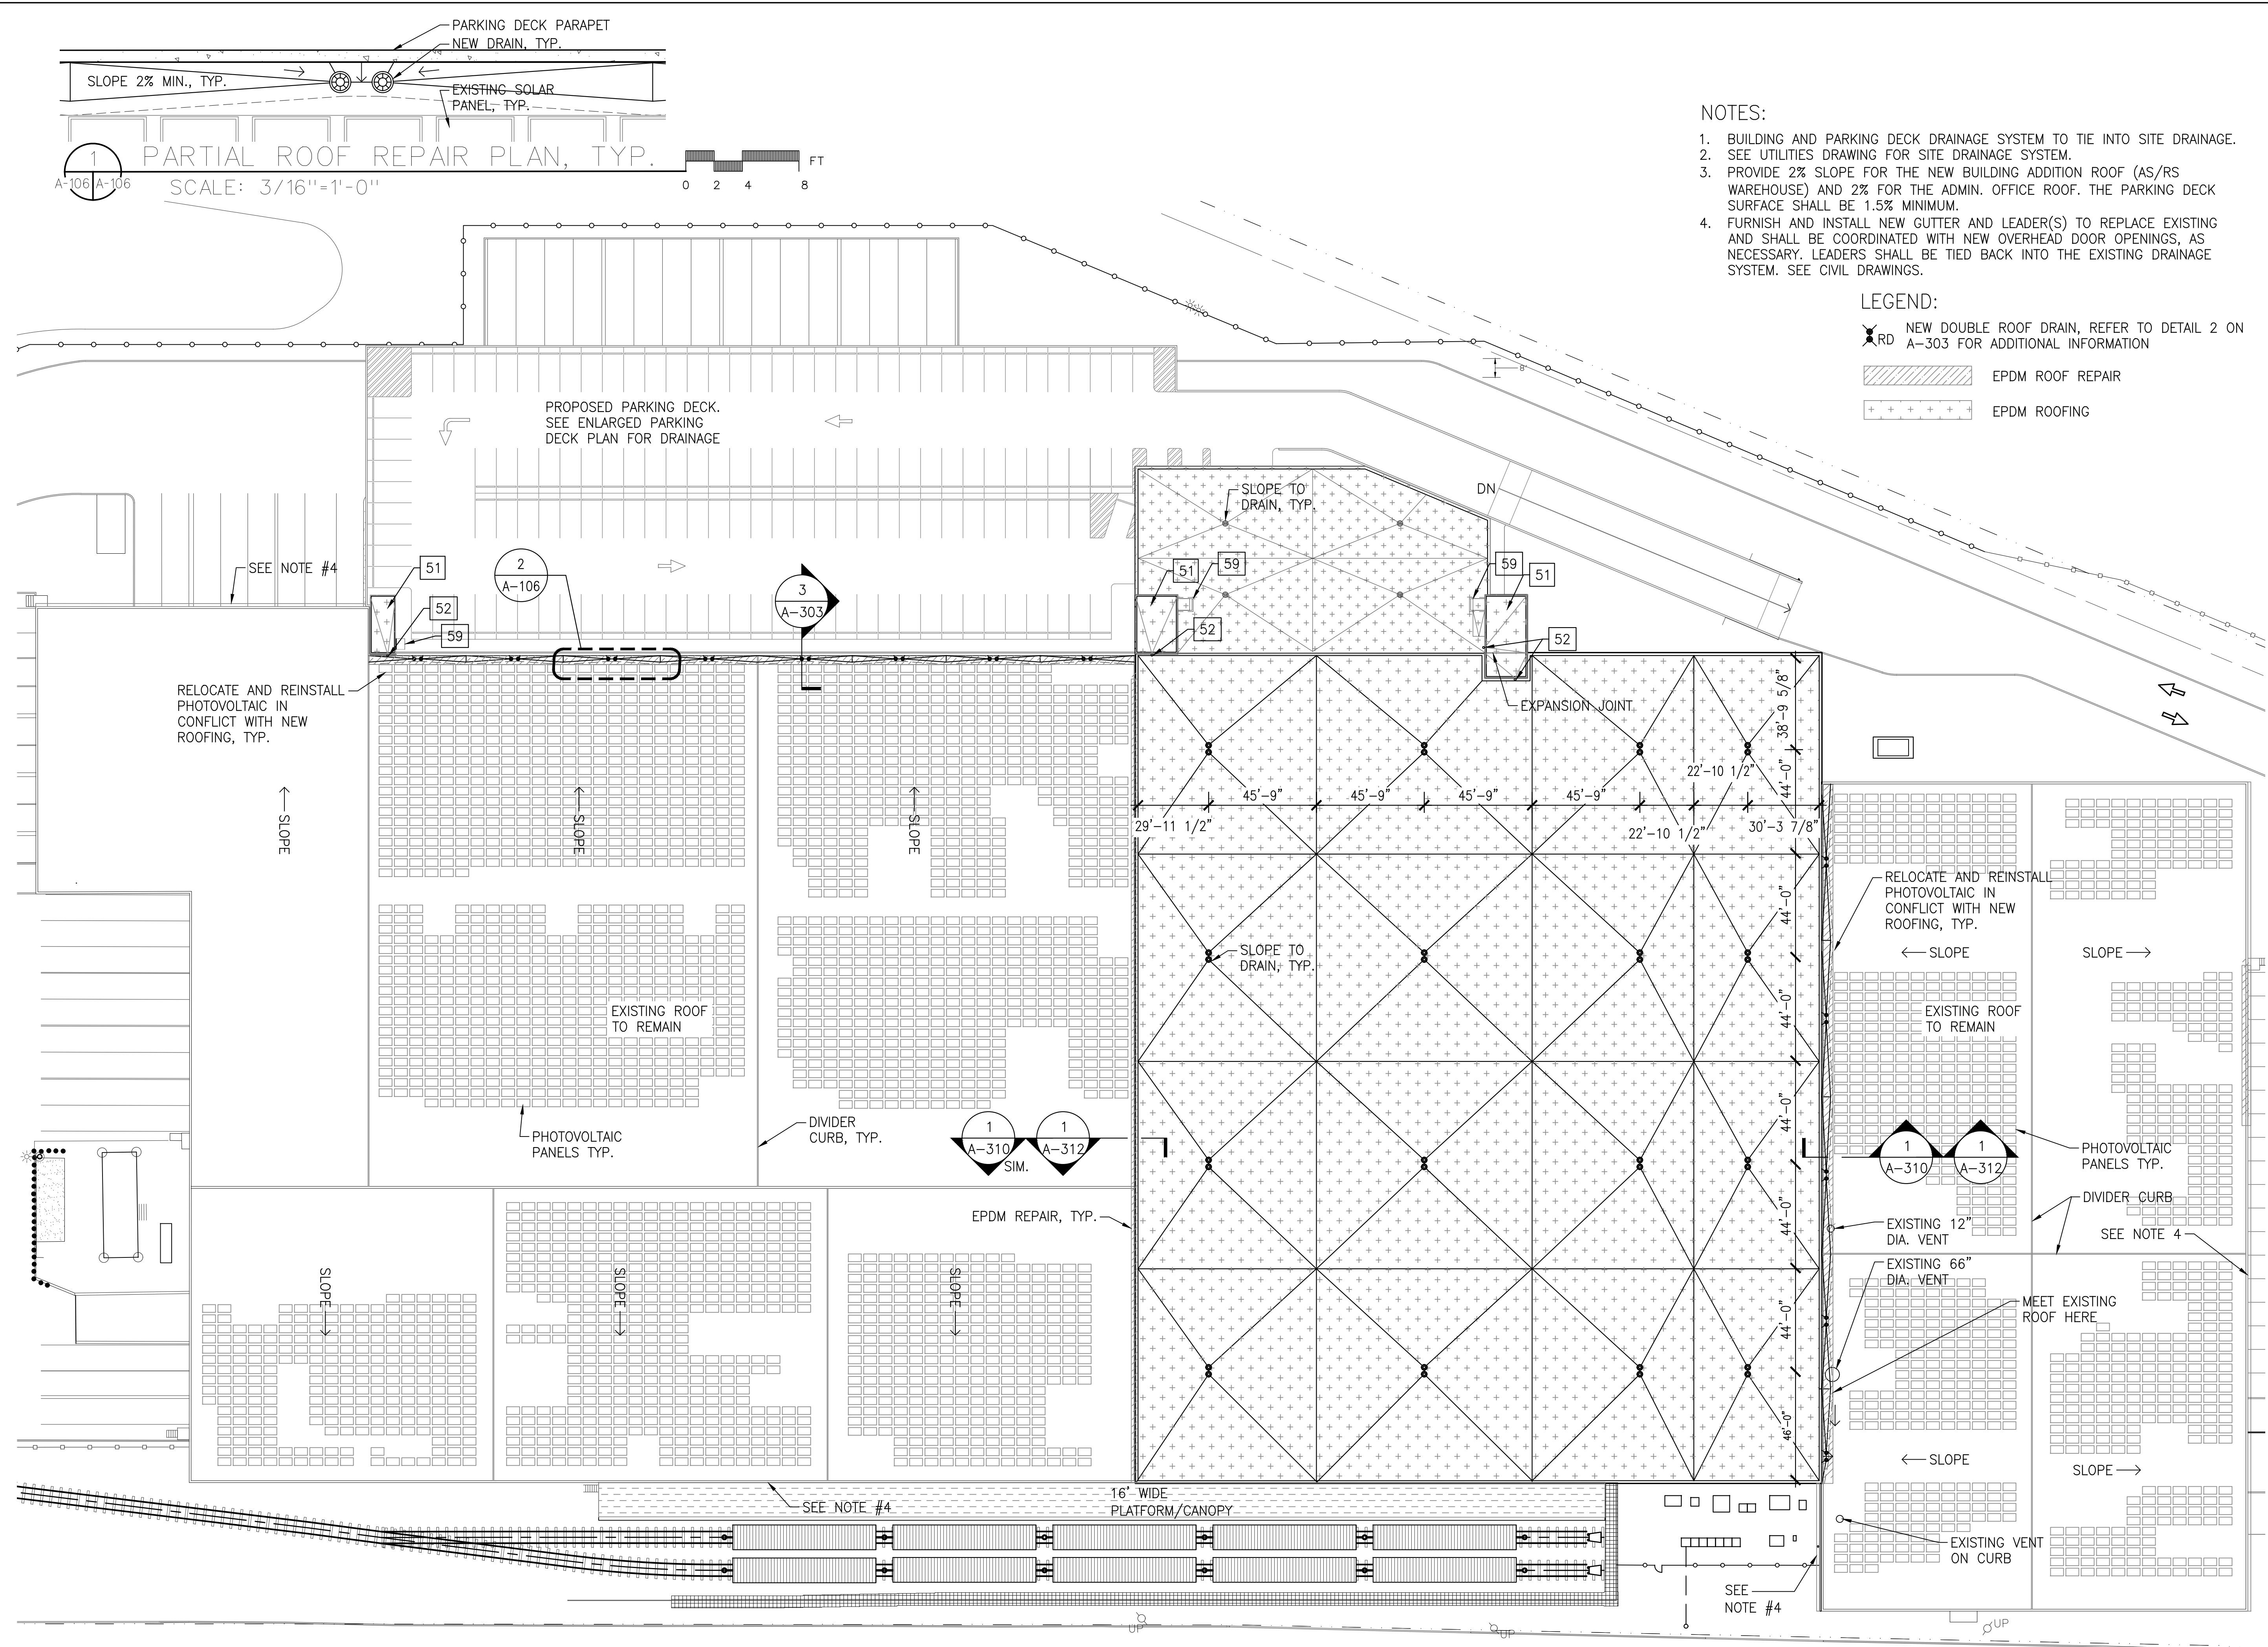

NOTES:

1. BUILDING AND PARKING DECK DRAINAGE SYSTEM TO TIE INTO SITE DRAINAGE.
2. SEE UTILITIES DRAWING FOR SITE DRAINAGE SYSTEM.
3. PROVIDE 2% SLOPE FOR THE NEW BUILDING ADDITION ROOF (AS/RS WAREHOUSE) AND 2% FOR THE ADMIN. OFFICE ROOF. THE PARKING DECK SURFACE SHALL BE 1.5% MINIMUM.
4. FURNISH AND INSTALL NEW GUTTER AND LEADER(S) TO REPLACE EXISTING AND SHALL BE COORDINATED WITH NEW OVERHEAD DOOR OPENINGS, AS NECESSARY. LEADERS SHALL BE TIED BACK INTO THE EXISTING DRAINAGE SYSTEM. SEE CIVIL DRAWINGS.

LEGEND:

- ⌘ RD NEW DOUBLE ROOF DRAIN, REFER TO DETAIL 2 ON A-303 FOR ADDITIONAL INFORMATION
- ▨ EPDM ROOF REPAIR
- + + + + + EPDM ROOFING

ARCHITECT

di Domenico + Partners LLP
Architecture
Landscape Architecture
Planning
3743 Crescent Street, 3rd Floor
Long Island City, New York 11101
Tel 212-337-0400
Fax 212-337-3567

CIVIL PLANNING ENGINEER

JMC JMC Planning Engineering Landscape
Architecture & Land Surveying, PLLC
120 Bedford Road
Armonk, New York 10504
Tel 914-273-5225
Fax 914-273-2102

MEP ENGINEER

Burns BURNS ENGINEERING, PC.
1261 Broadway, Suite 708
New York, New York 10001
Tel 212-962-3503

STRUCTURAL ENGINEER

GEI GEI50
1365 Broadway, 20th FL
New York, New York 10018
Tel 212-687-8282



MANHATTAN BEER DISTRIBUTORS
20 DUNNIGAN DRIVE
SUFFERN, NEW YORK

REV	DESCRIPTION	DATE
-	ISSUED FOR DOB SUBMISSION	9.10.21
-	ISSUED FOR BID	10.15.21
-	ISSUED FOR CONSTRUCTION	11.30.21
-	REVISED BID SET	01.20.22
-	REVISED FOR CONSTRUCTION	04.05.22
-	PER METAL PANEL REDESIGN	07.26.22
-	REVISED FOR CONSTRUCTION	08.15.22

DRAWN BY :	S. WOO
CHECKED BY :	D. TOBAR, R.A.
APPROVED BY :	A. BERGER, R.A.
DATE :	07.30.2021
SCALE :	AS NOTED

DRAWING TITLE :

**PROPOSED PLAN -
ROOF PLAN**

DWG NUMBER :

A-106