




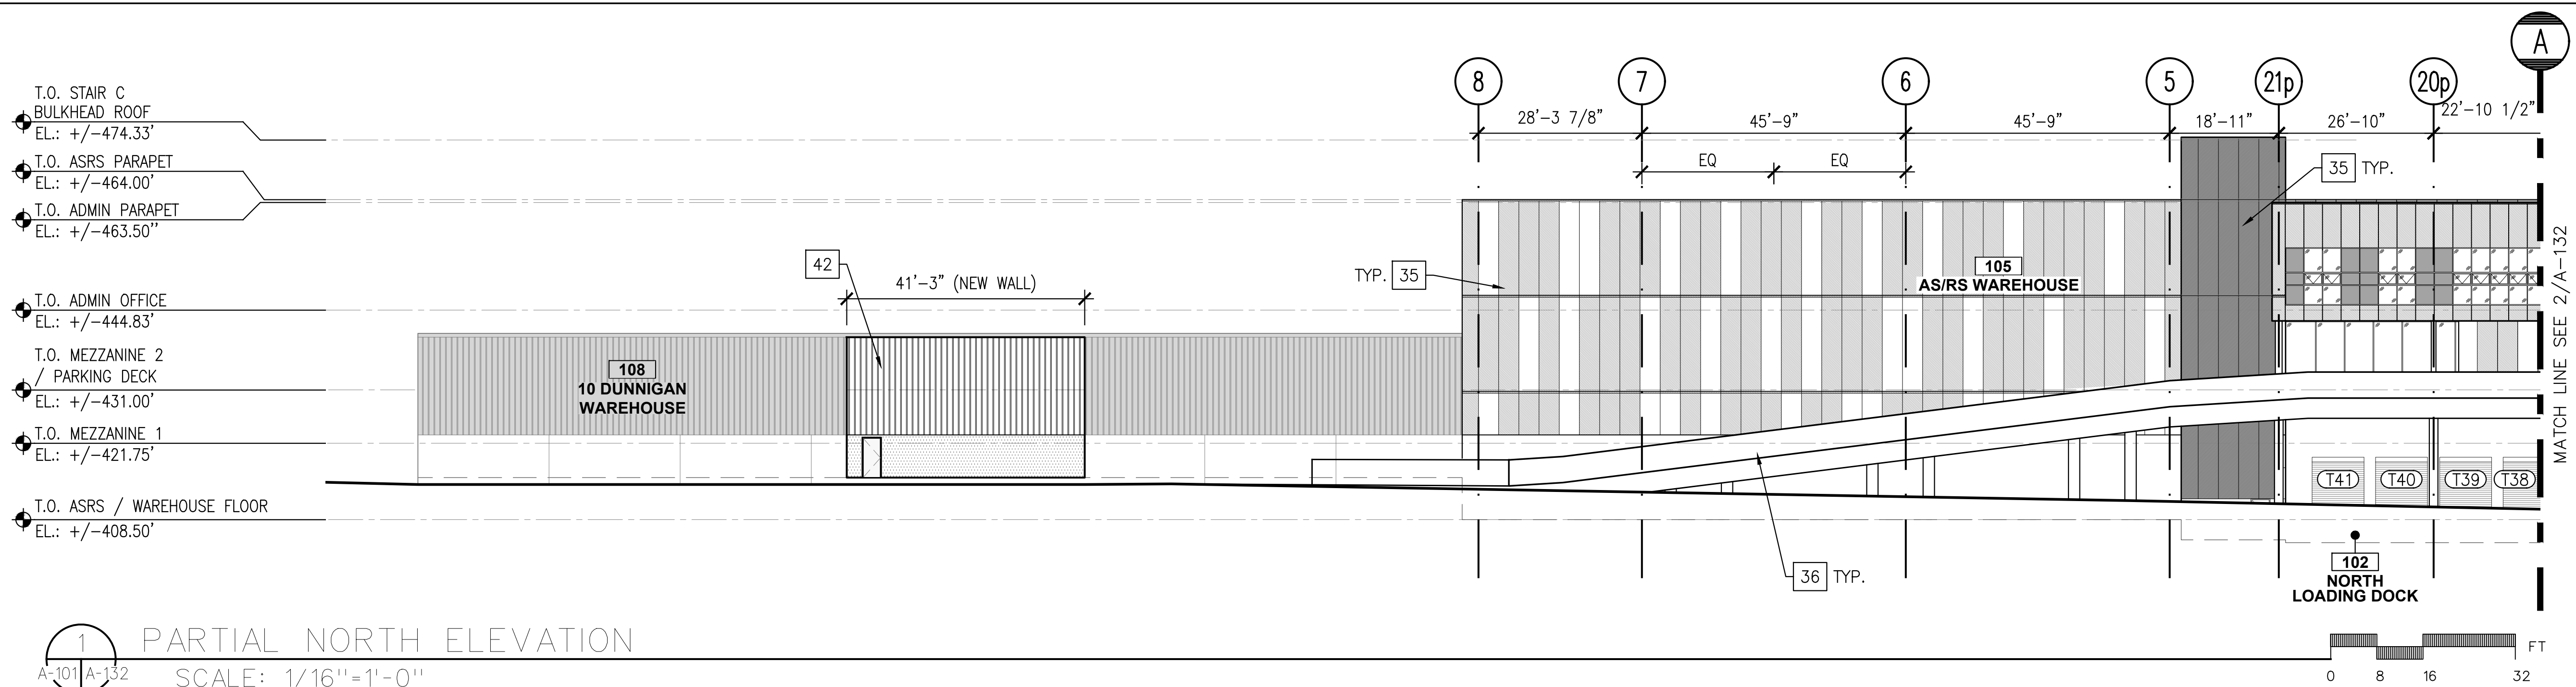

1 PARTIAL NORTH ELEVATION
A-101/A-132 SCALE: 1/16"=1'-0"

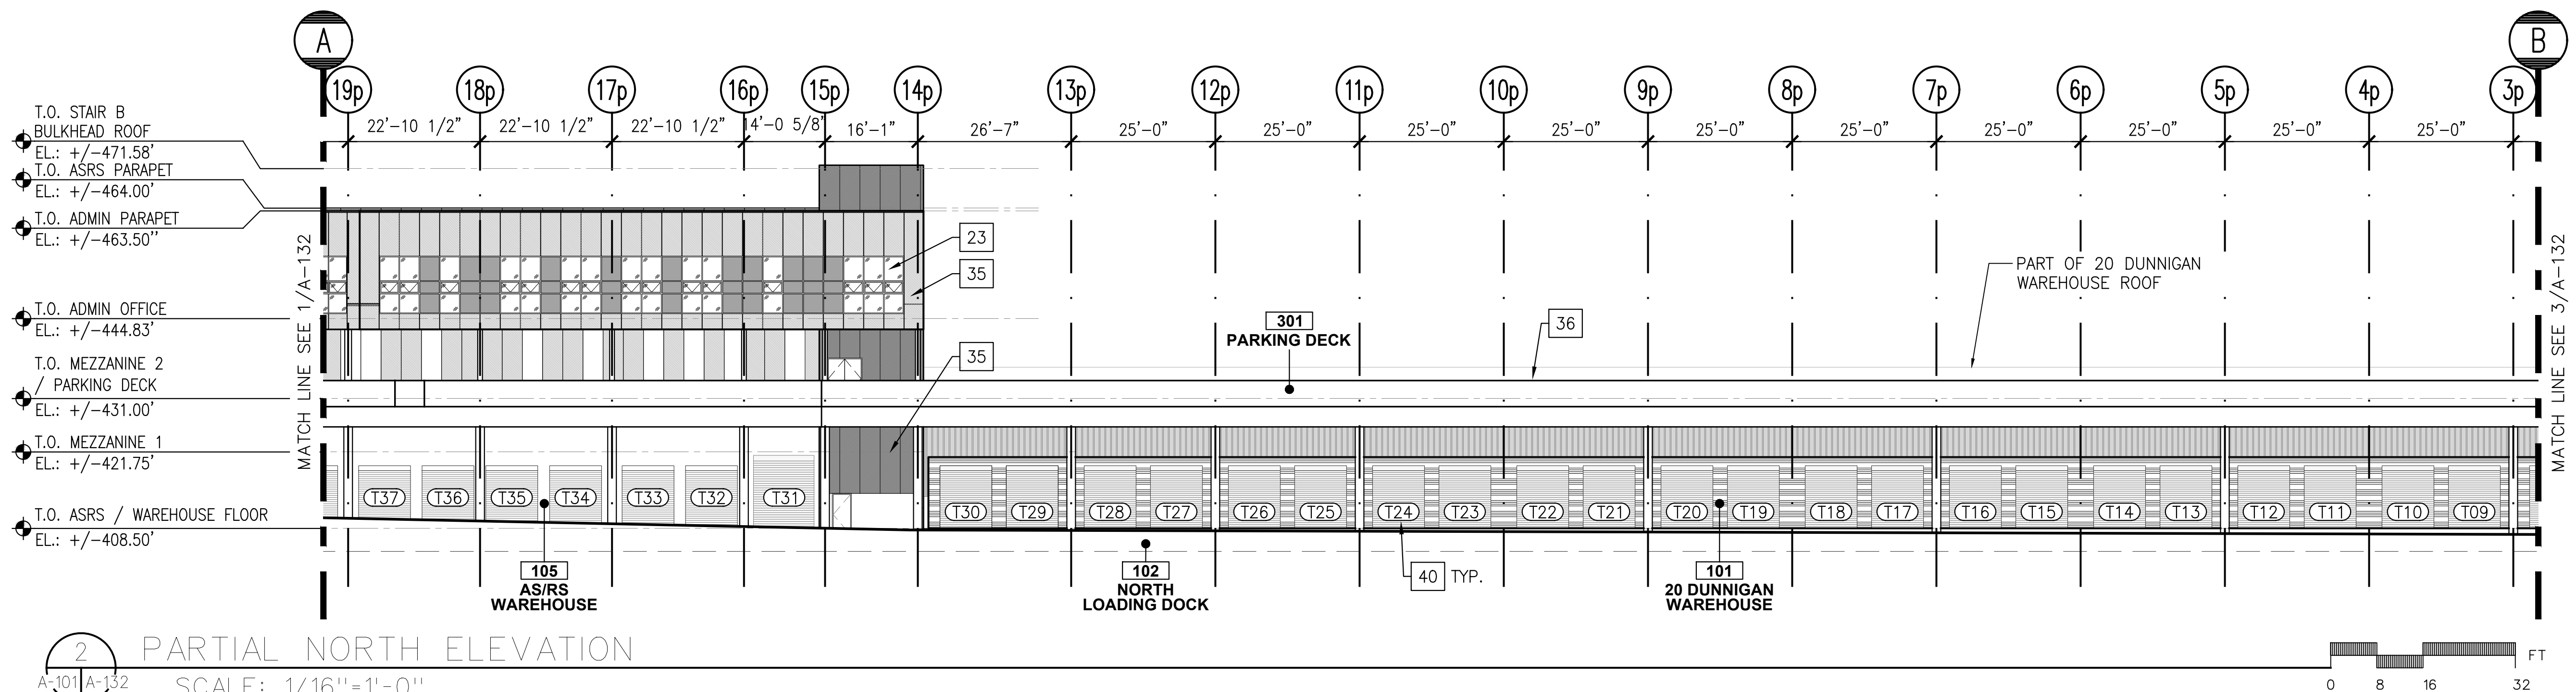

2 PARTIAL NORTH ELEVATION
A-101/A-132 SCALE: 1/16"=1'-0"

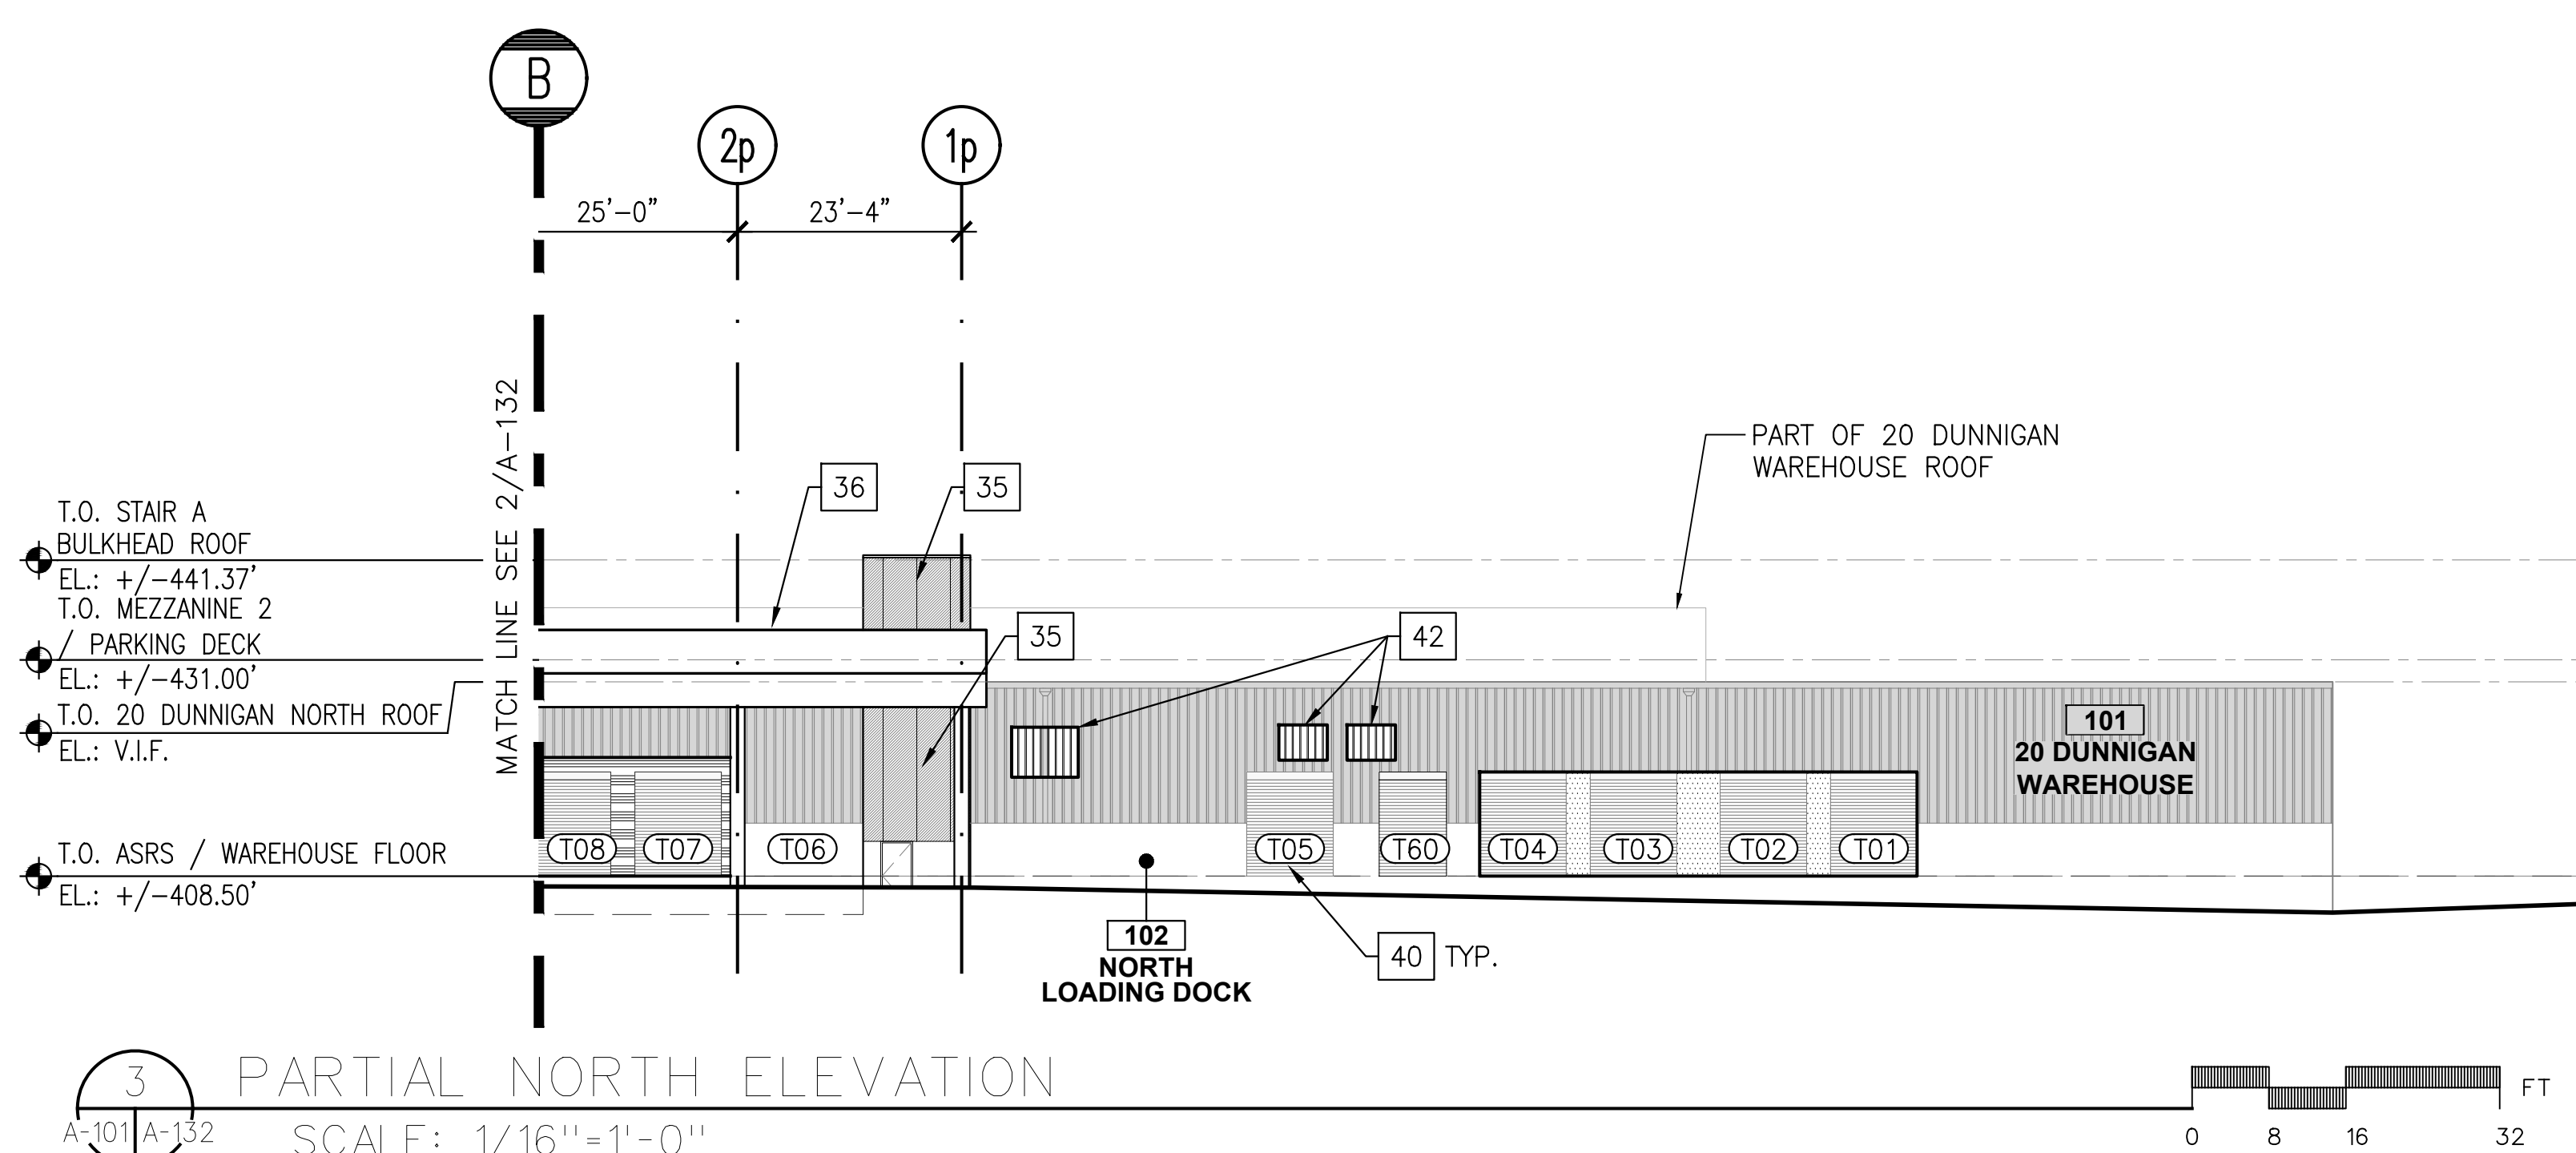

3 PARTIAL NORTH ELEVATION
A-101/A-132 SCALE: 1/16"=1'-0"

LEGEND:

- NEW PLATFORM FLOOR
- CONCRETE REPAIR AT NEW LOADING DOCKS
- NEW PLATFORM ROOF
- NEW CORRUGATED METAL WALL
- EXISTING CORRUGATED METAL WALL
- NEW CONCRETE WALL
- 3" THICK INFILL INSULATED METAL PANEL, COLOR POLAR WHITE
- 2" THICK INSULATED METAL WALL PANELS BY METLSPAN, COLOR SLATE GRAY
- 4" THICK INSULATED METAL WALL PANELS BY METLSPAN, COLOR SPRUCE (AS/RS 75%)
- 4" THICK INSULATED CORRUGATED METAL WALL PANELS BY METLSPAN, COLOR PATINA (AS/RS 25%)
- EXISTING COLUMN LINE
- NEW COLUMN LINE

ARCHITECT
di Domenico + Partners LLP
Architecture
Landscape Architecture
Planning
3743 Crescent Street, 3rd Floor
Long Island City, New York 11101
Tel 212-337-0400
Fax 212-337-3567

CIVIL PLANNING ENGINEER
JMC
JMC Planning Engineering Landscape
Architecture & Land Surveying, PLLC
120 Bedford Road
Armonk, New York 10504
Tel 914-273-5225
Fax 914-273-2102

MEP ENGINEER
Burns
BURNS ENGINEERING, PC.
1261 Broadway, Suite 708
New York, New York 10001
Tel 212-962-3503

STRUCTURAL ENGINEER
GEI
GEI50
1385 Broadway, 20th FL
New York, New York 10018
Tel 212-687-8282



MANHATTAN BEER DISTRIBUTORS
20 DUNNIGAN DRIVE
SUFFERN, NEW YORK

REV	DESCRIPTION	DATE
-	ISSUED FOR DOB SUBMISSION	9.10.21
-	ISSUED FOR BID	10.15.21
-	ISSUED FOR CONSTRUCTION	11.30.21
-	REVISED BID SET	01.20.22
-	REVISED FOR CONSTRUCTION	04.05.22
-	PER METAL PANEL REDESIGN	07.26.22
-	REVISED FOR CONSTRUCTION	08.15.22

DRAWN BY:	S. WOO
CHECKED BY:	D. TOBAR, R.A.
APPROVED BY:	A. BERGER, R.A.
DATE:	07.30.2021
SCALE:	AS NOTED

DRAWING TITLE:
**EXTERIOR ELEVATIONS
- NORTH**

DWG NUMBER:

A-132