



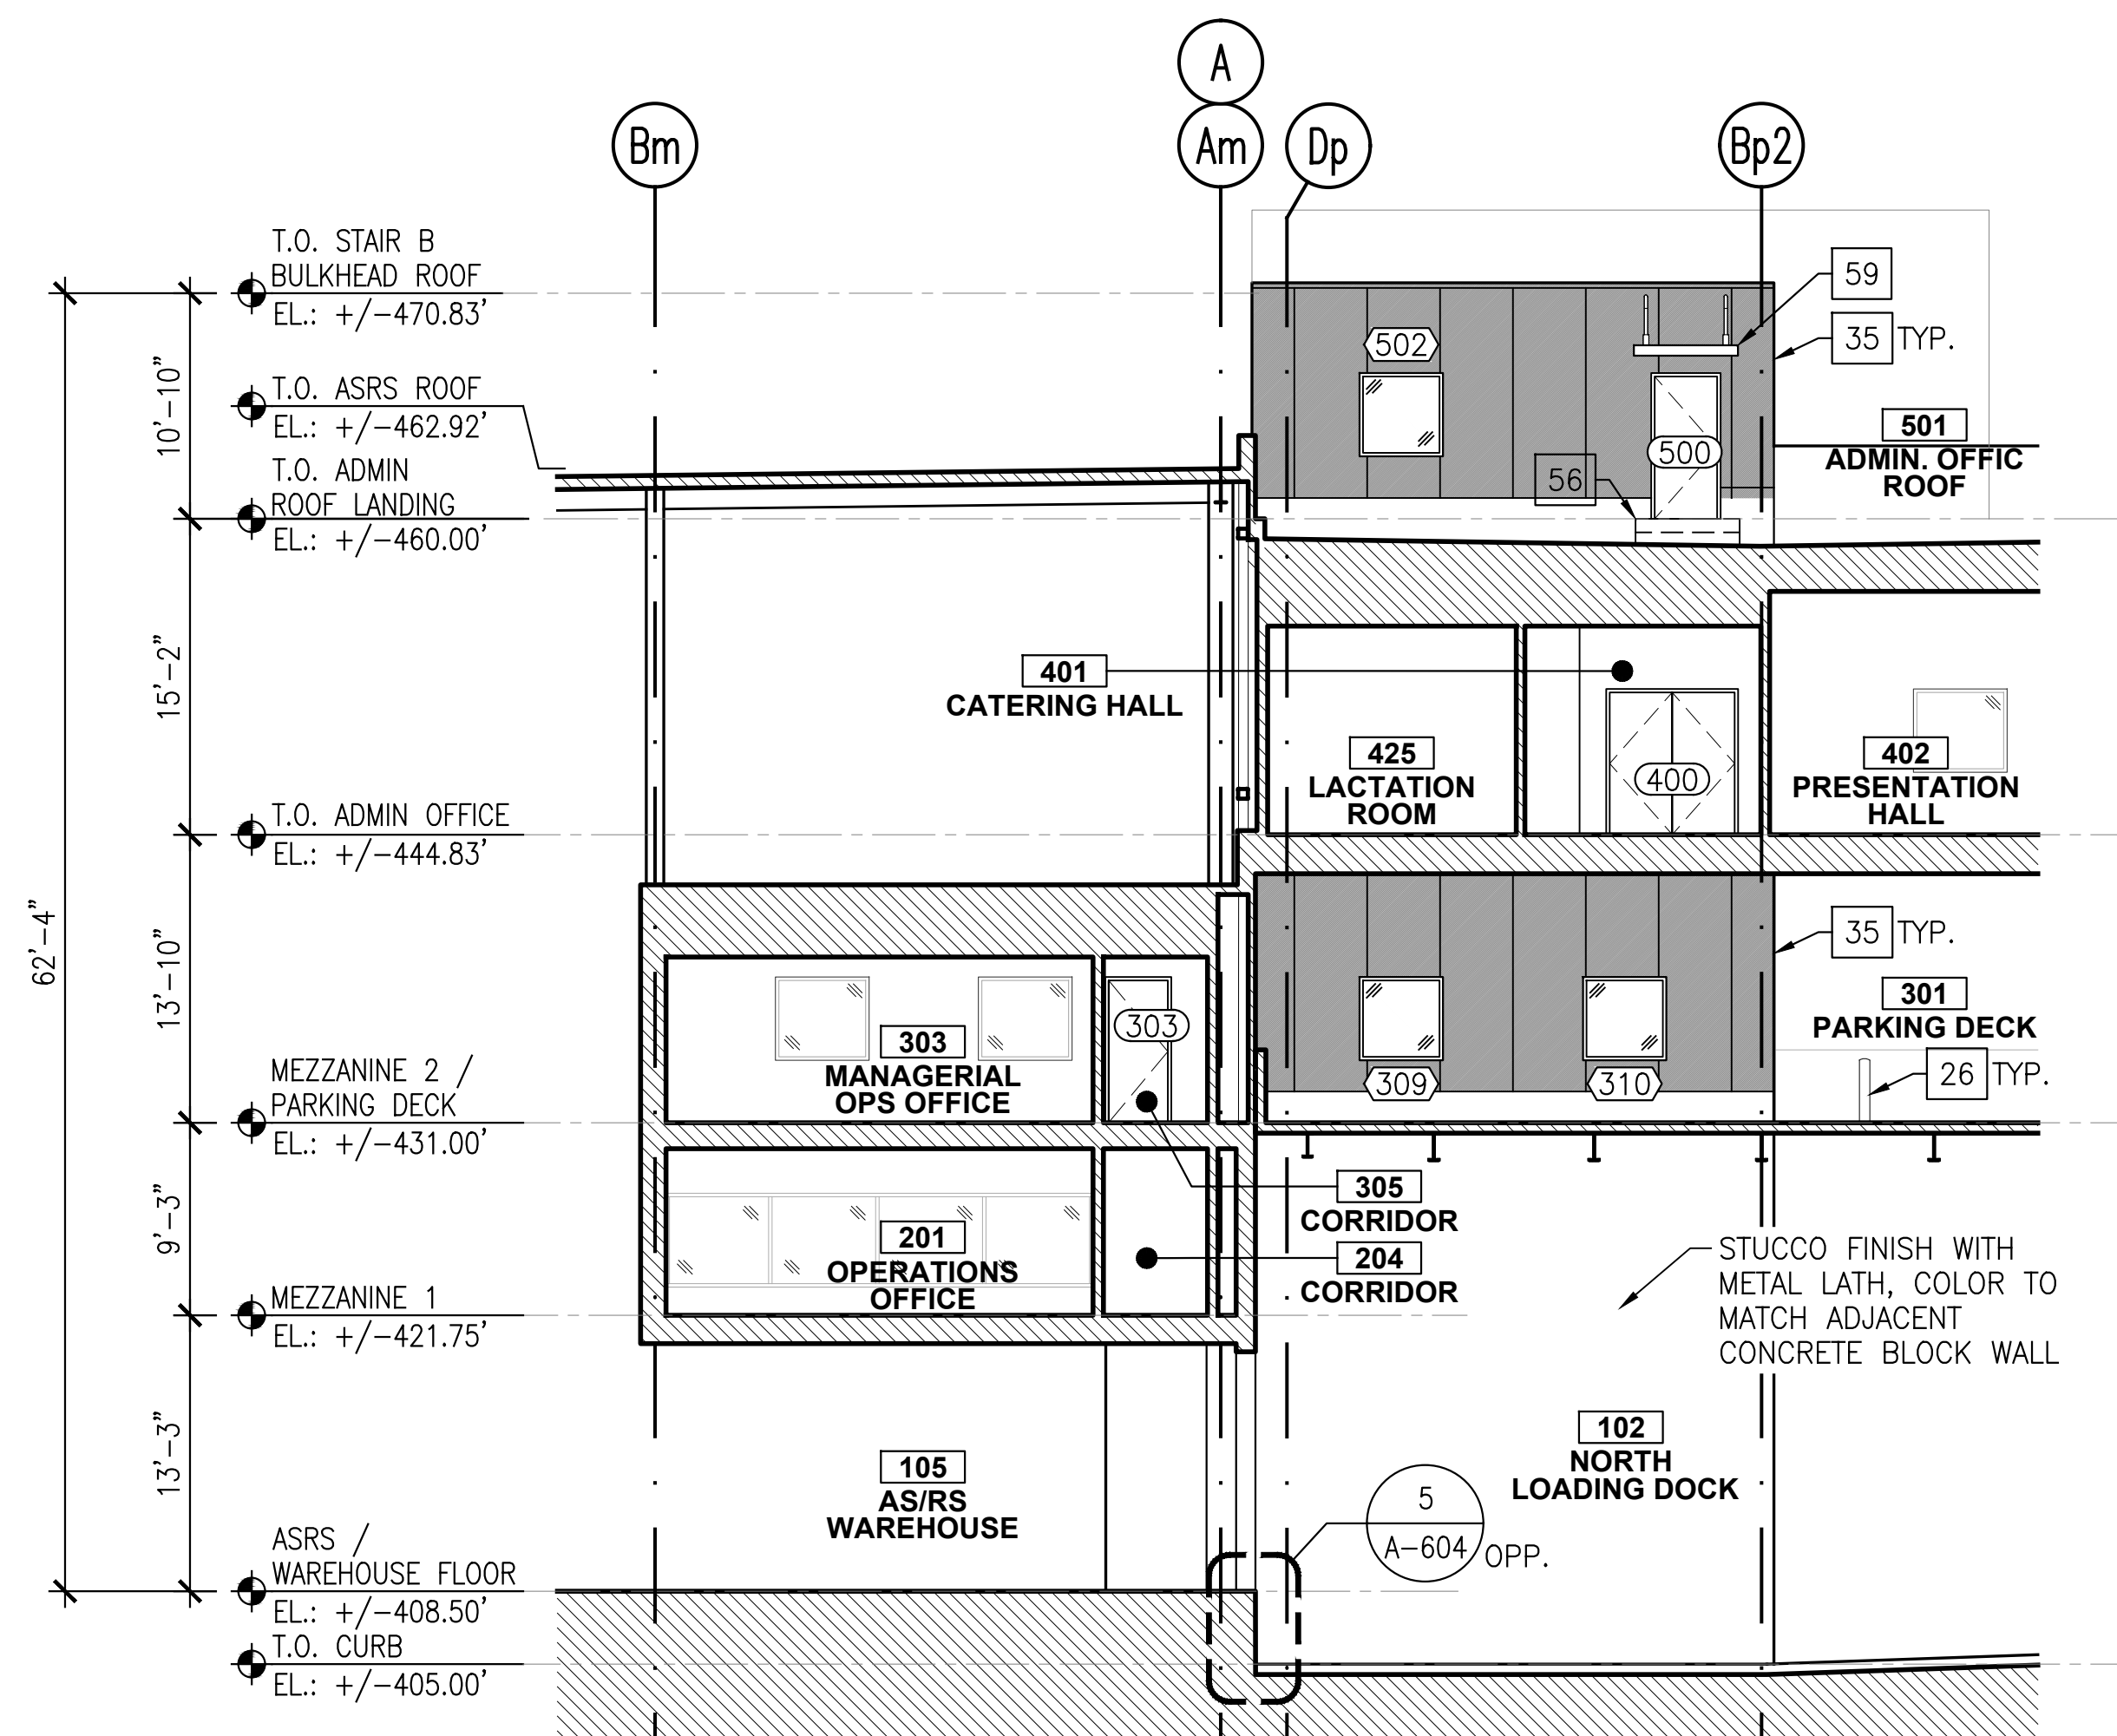

1 STAIR B EAST ELEVATION
SCALE: 1/8"=1'-0"
A-102, A-103, A-105, A-332

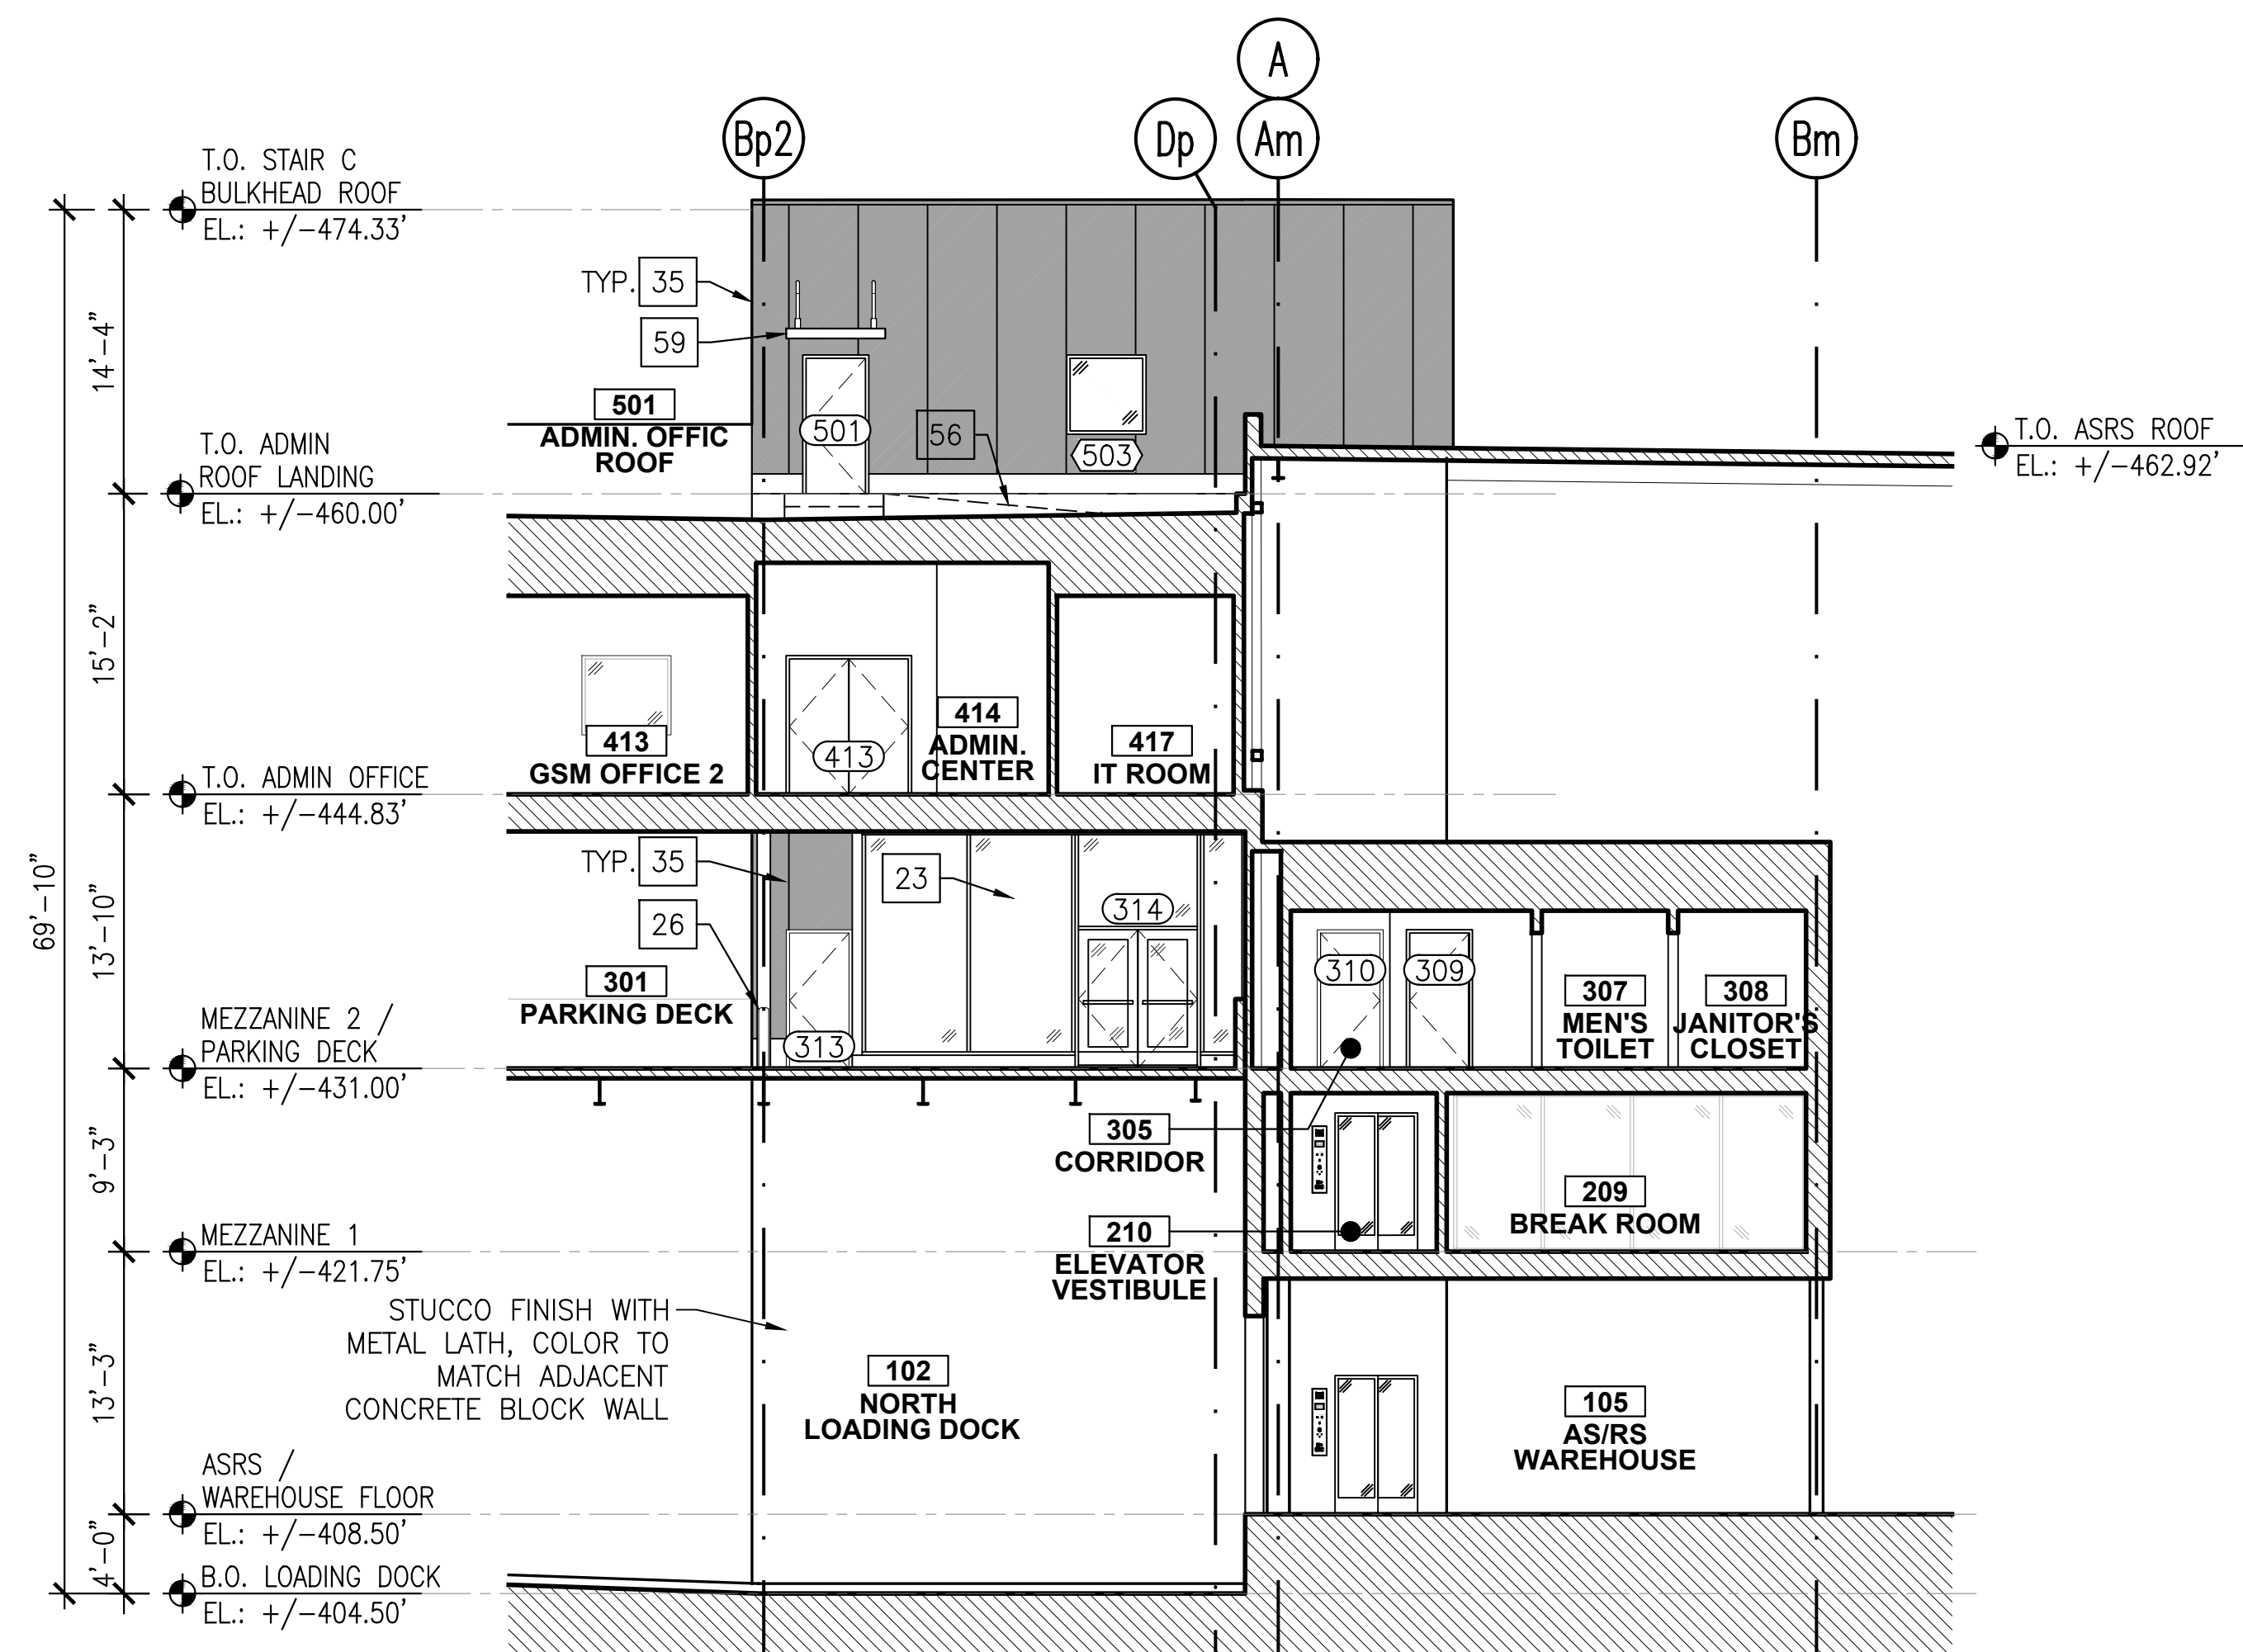

1 STAIR C WEST ELEVATION
SCALE: 1/8"=1'-0"
A-102, A-103, A-105, A-334

LEGEND:

	NEW CONCRETE WALL AT LOADING DOCK
	CONCRETE REPAIR AT NEW LOADING DOCKS
	NEW CORRUGATED METAL WALL
	EXISTING CORRUGATED METAL WALL
	2" THICK INSULATED METAL WALL PANELS BY METLSPAN, COLOR SLATE GRAY
	4" THICK INSULATED METAL WALL PANELS BY METLSPAN, COLOR SPRUCE (AS/RS 75%)
	4" THICK INSULATED CORRUGATED METAL WALL PANELS BY METLSPAN, COLOR PATINA (AS/RS 25%)
	EXISTING COLUMN LINE
	NEW COLUMN LINE

ARCHITECT
di Domenico + Partners LLP
Architecture
Landscape Architecture
Planning
3743 Crescent Street, 3rd Floor
Long Island City, New York 11101
Tel 212-337-0400
Fax 212-337-3567

CIVIL PLANNING ENGINEER
JMC
JMC Planning Engineering Landscape
Architecture & Land Surveying, PLLC
120 Bedford Road
Armonk, New York 10504
Tel 914-273-5225
Fax 914-273-2102

MEP ENGINEER
Burns
BURNS ENGINEERING, PC.
1261 Broadway, Suite 708
New York, New York 10001
Tel 212-662-3503

STRUCTURAL ENGINEER
GEI
GEI50
1365 Broadway, 20th FL
New York, New York 10018
Tel 212-667-8282



MANHATTAN BEER DISTRIBUTORS
20 DUNNIGAN DRIVE
SUFFERN, NEW YORK

REV	DESCRIPTION	DATE
-	ISSUED FOR DOB SUBMISSION	9.10.21
-	ISSUED FOR BID	10.15.21
-	ISSUED FOR CONSTRUCTION	11.30.21
-	REVISED BID SET	01.20.22
-	REVISED FOR CONSTRUCTION	04.05.22
-	PER METAL PANEL REDESIGN	07.26.22
-	REVISED FOR CONSTRUCTION	08.15.22

DRAWN BY:	S. WOO
CHECKED BY:	D. TOBAR, R.A.
APPROVED BY:	A. BERGER, R.A.
DATE:	07.30.2021
SCALE:	AS NOTED

DRAWING TITLE:
**ENLARGED EXTERIOR
ELEVATIONS - OFFICES
AND STAIRS (3 OF 3)**

DWG NUMBER:

A-136