



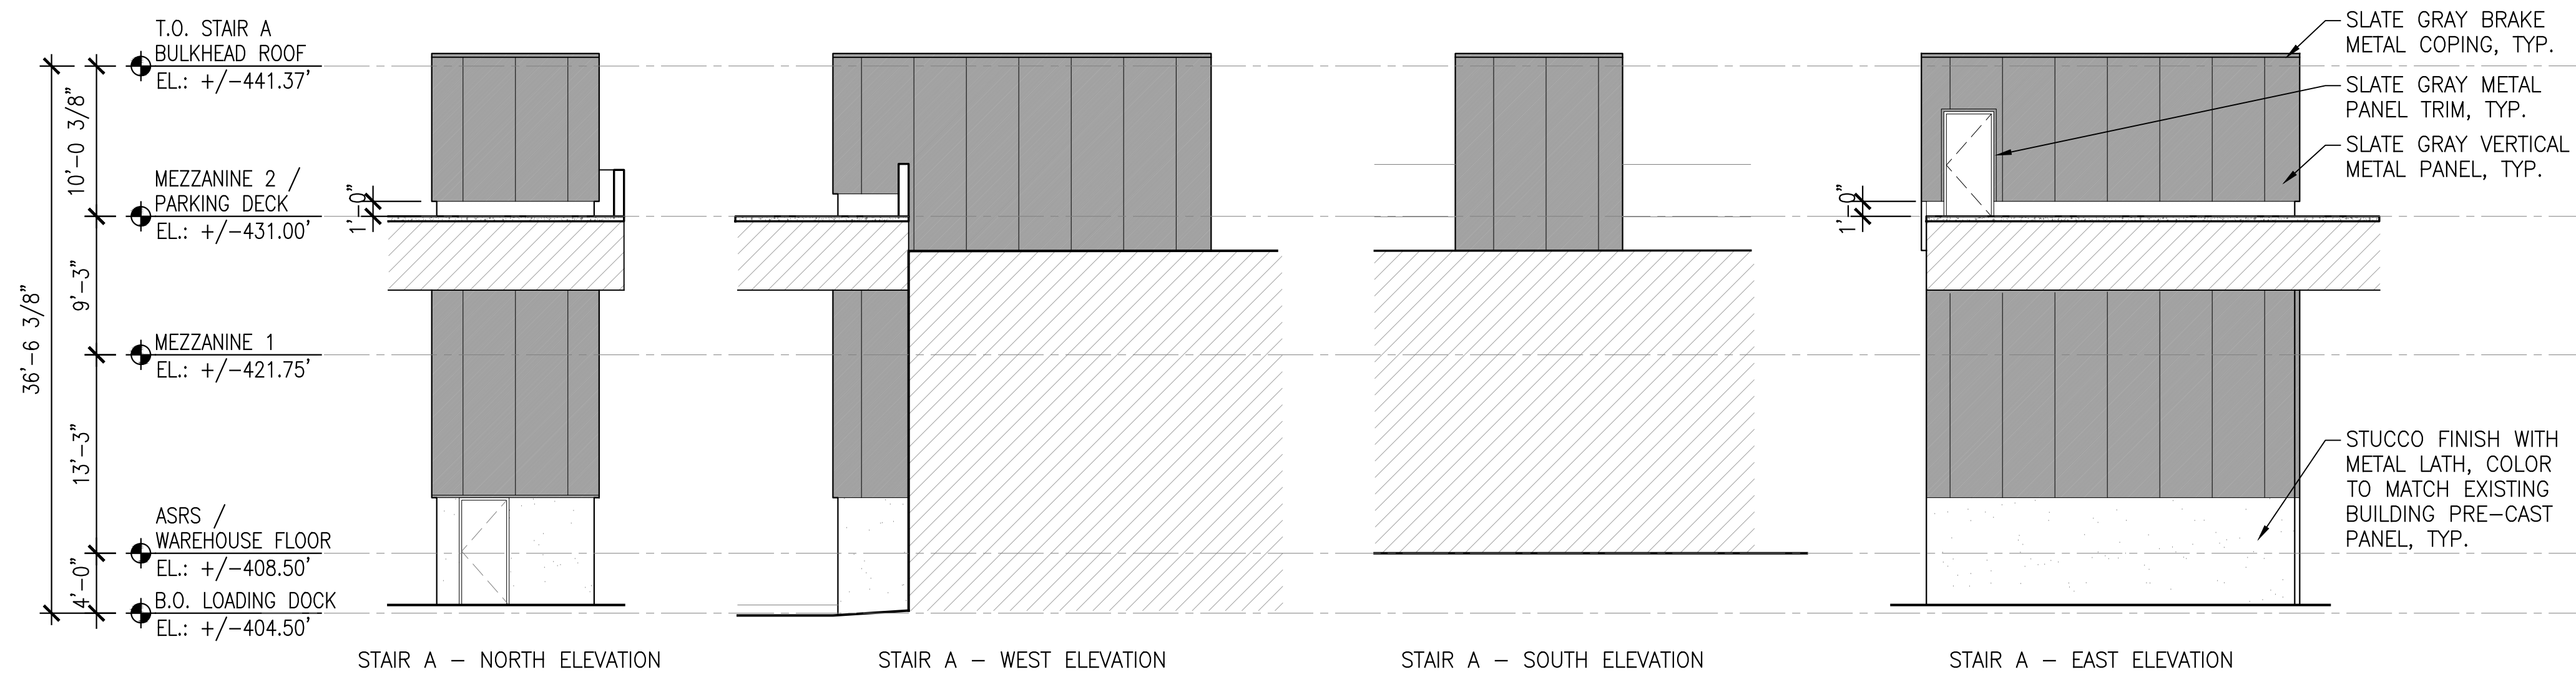

1 STAIR A EXTERIOR ELEVATIONS  
A-137/A-137 SCALE: 1/8"=1'-0"

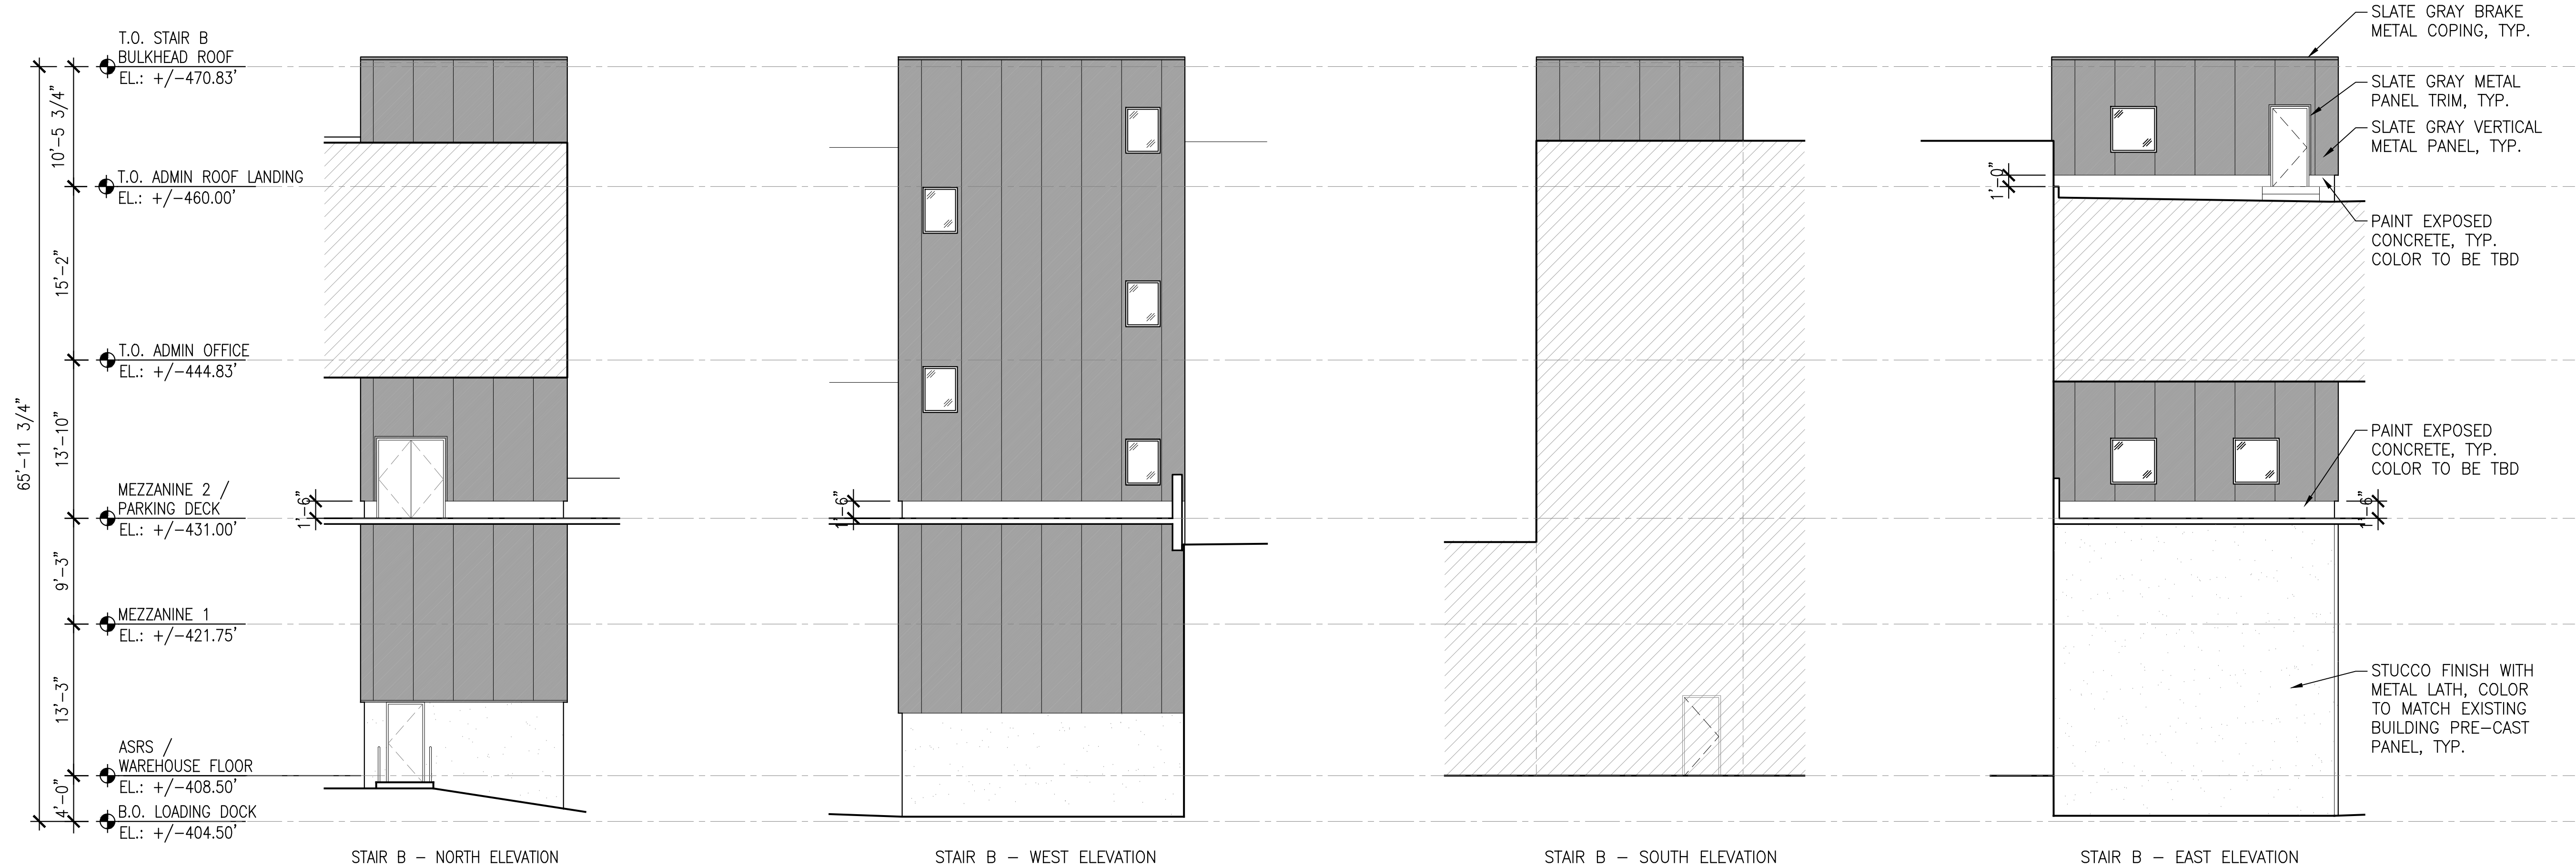

2 STAIR B EXTERIOR ELEVATIONS  
A-137/A-137 SCALE: 1/8"=1'-0"

ARCHITECT

di Domenico + Partners LLP

Architecture  
Landscape Architecture  
Planning  
3743 Crescent Street, 3rd Floor  
Long Island City, New York 11101  
Tel 212-337-0400  
Fax 212-337-3567

CIVIL PLANNING ENGINEER

JMC

JMC Planning Engineering Landscape  
Architecture & Land Surveying, PLLC  
120 Bedford Road  
Armonk, New York 10504  
Tel 914-273-5225  
Fax 914-273-2102

MEP ENGINEER

Burns

BURNS ENGINEERING, PC.  
1261 Broadway, Suite 708  
New York, New York 10001  
Tel 212-962-3503

STRUCTURAL ENGINEER

GEI

GEI50  
1385 Broadway, 20th FL  
New York, New York 10018  
Tel 212-687-8282

MANHATTAN

BEER DISTRIBUTORS

MANHATTAN BEER DISTRIBUTORS  
20 DUNNIGAN DRIVE  
SUFFERN, NEW YORK

| REV | DESCRIPTION               | DATE     |
|-----|---------------------------|----------|
| -   | ISSUED FOR DOB SUBMISSION | 9.10.21  |
| -   | ISSUED FOR BID            | 10.15.21 |
| -   | ISSUED FOR CONSTRUCTION   | 11.30.21 |
| -   | REVISED BID SET           | 01.20.22 |
| -   | REVISED FOR CONSTRUCTION  | 04.05.22 |
| -   | PER METAL PANEL REDESIGN  | 07.26.22 |
| -   | REVISED FOR CONSTRUCTION  | 08.15.22 |

|               |                 |
|---------------|-----------------|
| DRAWN BY :    | S. WOO          |
| CHECKED BY :  | D. TOBAR, R.A.  |
| APPROVED BY : | A. BERGER, R.A. |
| DATE :        | 07.30.2021      |
| SCALE :       | AS NOTED        |

DRAWING TITLE :  
ENLARGED EXTERIOR  
ELEVATIONS - STAIRS  
(1 OF 2)

DWG NUMBER :  
A-137