


1 ROOF FRAMING PLAN  
 S-102 SCALE: 1/8"=1'-0"

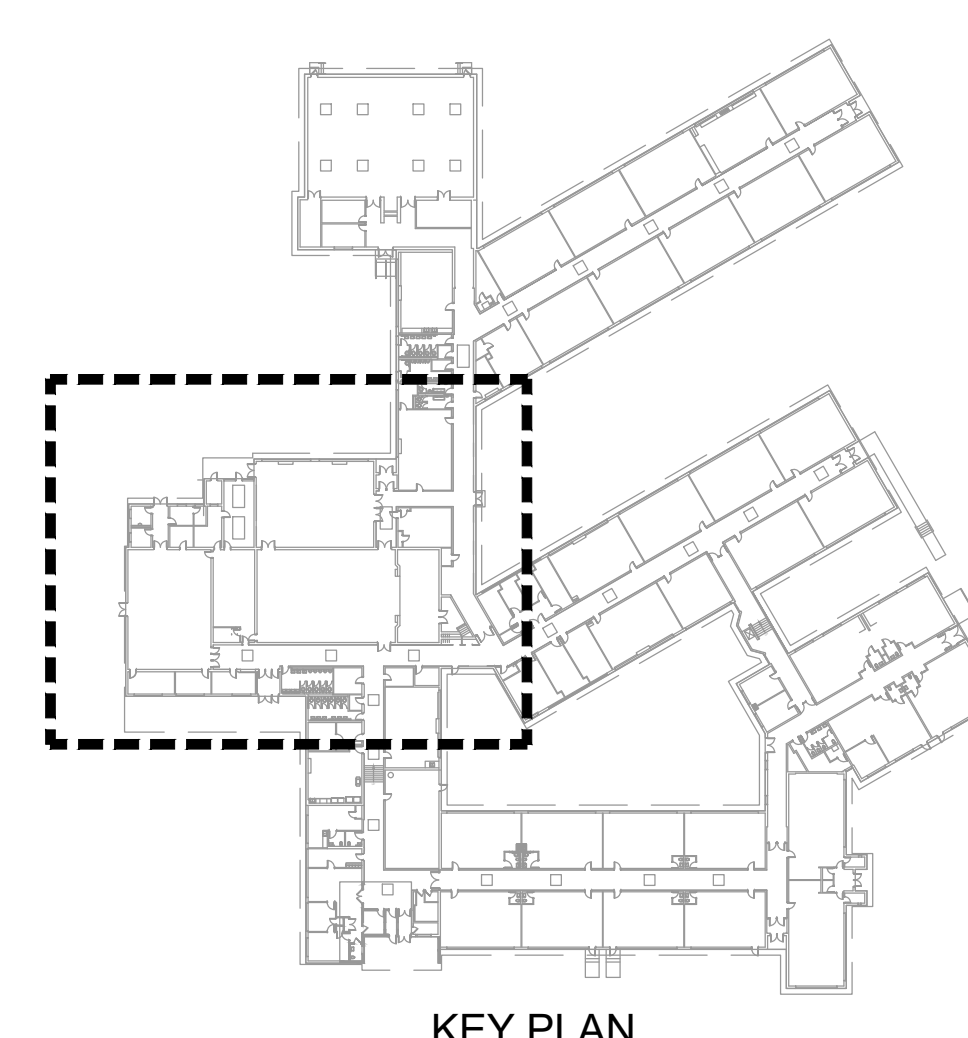

**ARCHITECT**  
**ksqdesign**  
 NEW YORK OKLAHOMA

**KSQ Design**  
 215 W 40th Street 13th Floor  
 New York, NY 10018  
 646.435.0660 office  
 www.ksq.design

**Owner**  
**Nanuet Union Free School District**  
 101 Church Street  
 Nanuet, NY 10954  
 845.627.9880  
 www.nanuetd.org

**Structural Engineer**  
**Clapper Structural Engineering**  
 160 Partion Street  
 Saugerties, NY 12477  
 845.943.9801  
 www.clapperstructural.com

**MEP Engineer**  
**Sage Engineering Associates, LLP**  
 9 Columbia Circle  
 Albany NY 12203  
 518.453.6091  
 www.sageelp.com

**Environmental Engineer**  
**Quest Environmental Solutions**  
 1376 Route 9  
 Wappingers Falls, NY 12590  
 845.298.6251  
 www.qualityenv.com

**Construction Manager**  
**Jacobs**  
 One Penn Plaza  
 24th Floor, Suite 2400  
 New York, NY 10119  
 845.968.6550  
 www.jacobs.com

**NUFSD BOND PROJECT PHASE 5 - MILLER ES**

SED#50-01-08-03-0-002-020 (HIGHVIEW ES)  
 SED#50-01-08-03-0-001-022 (Maintenance)  
 SED#50-01-08-03-0-012-004 (OEC)  
 SED#50-01-08-03-0-001-026 (MILLER ES)  
 SED#50-01-08-03-0-004-022 (BARR MS)

**Highview Elementary School**  
 24 Highview Ave  
 Nanuet, NY 10954  
**OEC Building**  
 135 Convent Rd  
 Nanuet, NY 10954  
**Maintenance Building**  
 103 Church St.  
 Nanuet, NY 10954  
**Miller Elementary School**  
 50 Blauvelt Rd Unit 1  
 Nanuet, NY 10954  
**A MacArthur Barr Middle School**  
 143 Church St  
 Nanuet, NY 10954

**KEY PLAN**

**REVISIONS**

No.	Description	Date

**ISSUED: BID SET**  
**DATE:** 06/21/2024  
**SCALE:** AS NOTED  
**SHEET NAME:**  
 ROOF HVAC  
 FRAMING PLAN  
**SHEET NUMBER:**  
**ME-S102**