


1 ROOF FRAMING PLAN
S-104 SCALE: 1/8"=1'-0"

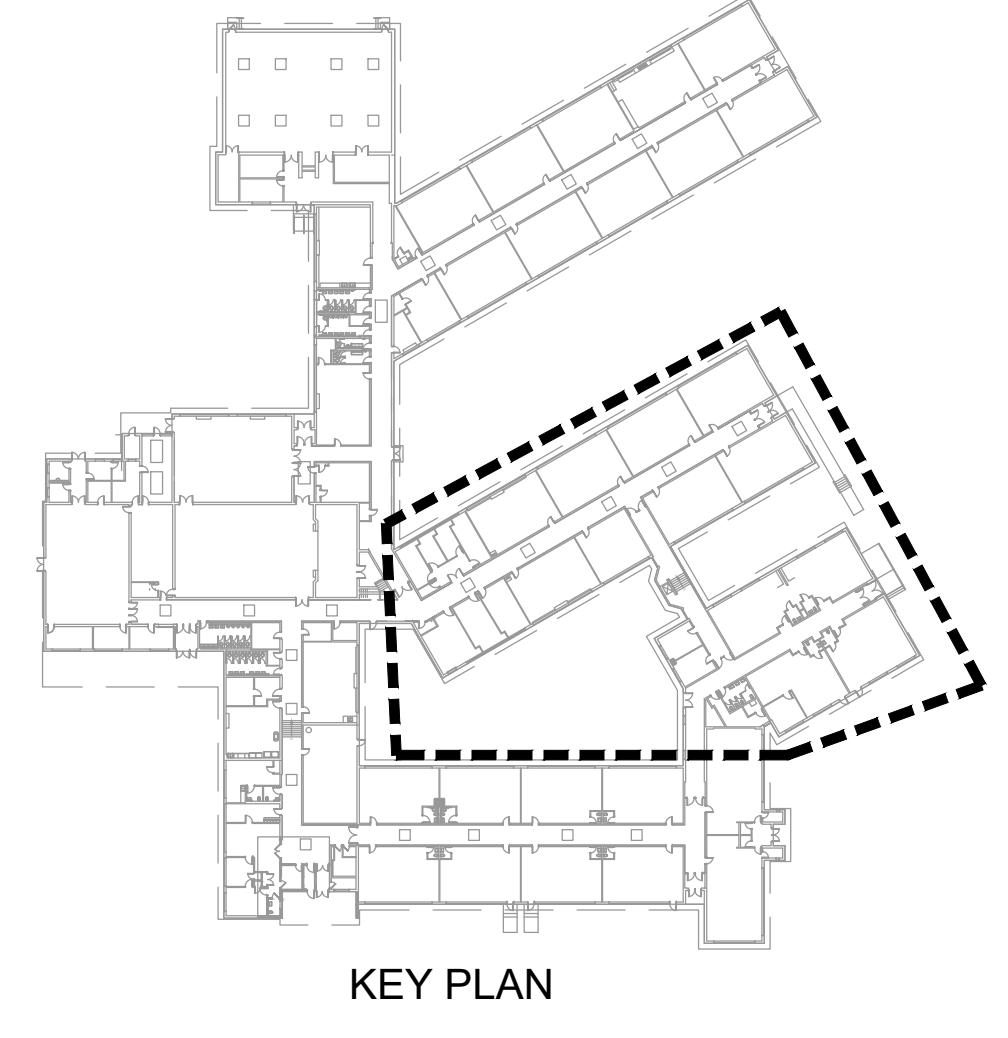

ARCHITECT
ksqdesign
 NEW YORK OKLAHOMA
 KSQ Design
 215 W 40th Street 13th Floor
 New York, NY 10018
 646.435.0660 office
 www.ksqdesign.com

Owner
 Nanuet Union Free School District
 101 Church Street
 Nanuet, NY 10954
 845.627.9880
 www.nanuetd.org

Structural Engineer
 Clapper Structural Engineering
 160 Partition Street
 Saugerties, NY 12477
 845.943.9801
 www.clapperstructural.com

MEP Engineer
 Sage Engineering Associates, LLP
 9 Columbia Circle
 Albany NY 12203
 518.453.6091
 www.sageelp.com

Environmental Engineer
 Quest Environmental Solutions
 1376 Route 9
 Wappingers Falls, NY 12590
 845.298.6251
 www.qualityenv.com

Construction Manager
 Jacobs
 One Penn Plaza
 24th Floor, Suite 2400
 New York, NY 10119
 845.968.6550
 www.jacobs.com

EXP. DATE: 2/28/2026

NUFSD BOND PROJECT PHASE 5 - MILLER ES

SED#50-01-08-03-0-002-020 (HIGHVIEW ES)
 CSED#50-01-08-03-1-001-022 (Maintenance)
 SED#50-01-08-03-7-012-004(OEC)
 SED#50-01-08-03-0-001-026 (MILLER ES)
 CSED#50-01-08-03-0-004-022 (BARR MS)

Highview Elementary School
 24 Highview Ave
 Nanuet, NY 10954
 OEC Building
 135 Convent Rd
 Nanuet, NY 10954
 Maintenance Building
 103 Church St.
 Nanuet, NY 10954
 Miller Elementary School
 50 Blauvelt Rd Unit 1
 Nanuet, NY 10954
 A MacArthur Barr Middle School
 143 Church St
 Nanuet, NY 10954

REVISIONS

No.	Description	Date

ISSUED: BID SET
DATE: 06/21/2024
SCALE: AS NOTED
SHEET NAME: ROOF HVAC FRAMING PLAN
SHEET NUMBER: ME-S104