



Restaurant Depot / BREWSTER, NY

BREWSTER, NY 10509

THESE DOCUMENTS CONTAIN INFORMATION PROPRIETARY TO ADA ARCHITECTS, INC.
UNAUTHORIZED USE OF THESE DOCUMENTS IS EXPRESSLY PROHIBITED UNLESS AGREED UPON IN WRITING.

Kurt L. Schmitz, Architect
17710 Detroit Avenue Lakewood, Ohio 44107
(216) 524-5424 Fax (216) 524-4004







[illegible]ARCHITECTURAL
SITE PLAN

DATE: 9/10/2020

JOB NO.	19230
---------	-------

A-1.1

SHEET NO.

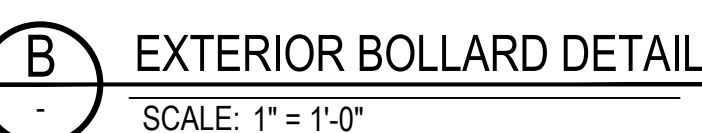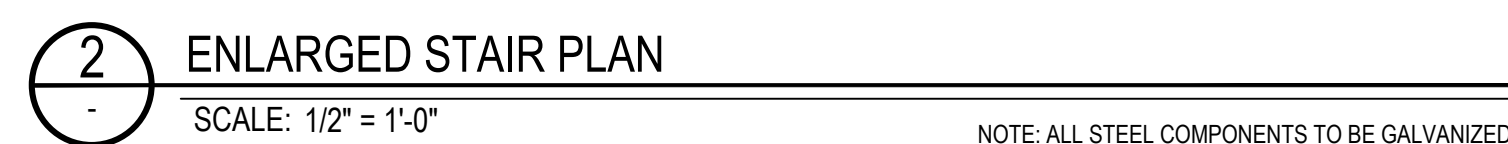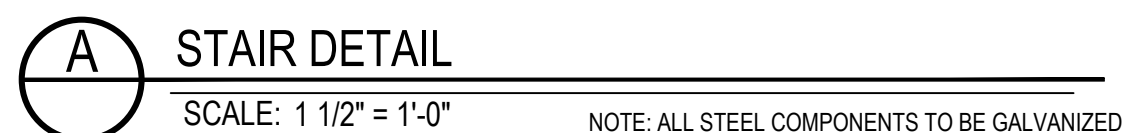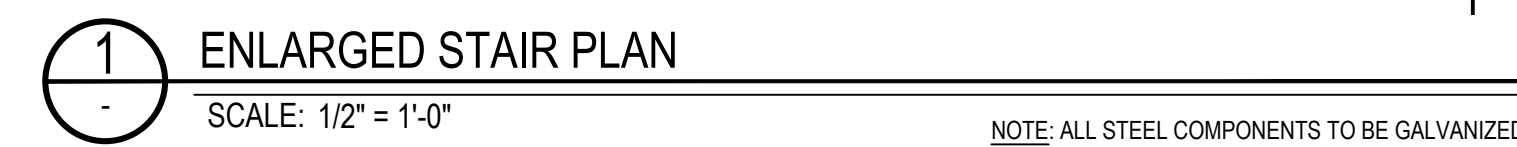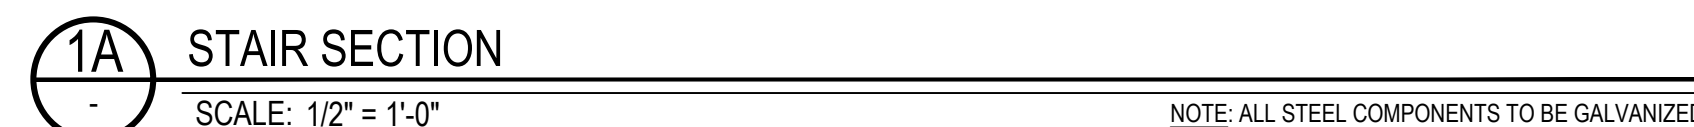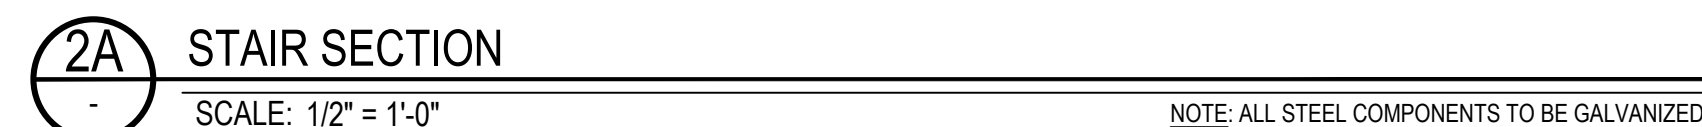

SITE ANALYSIS		
<u>GENERAL INFORMATION:</u>		
SITE GROSS ACREAGE:	492.394 11.3	S.F. ACRES
<u>PARKING SPACES:</u>	<u>REQUIRED</u>	<u>ACTUAL</u>
TOTAL PARKING	67	187
ACCESSIBLE SPACES	6	6