


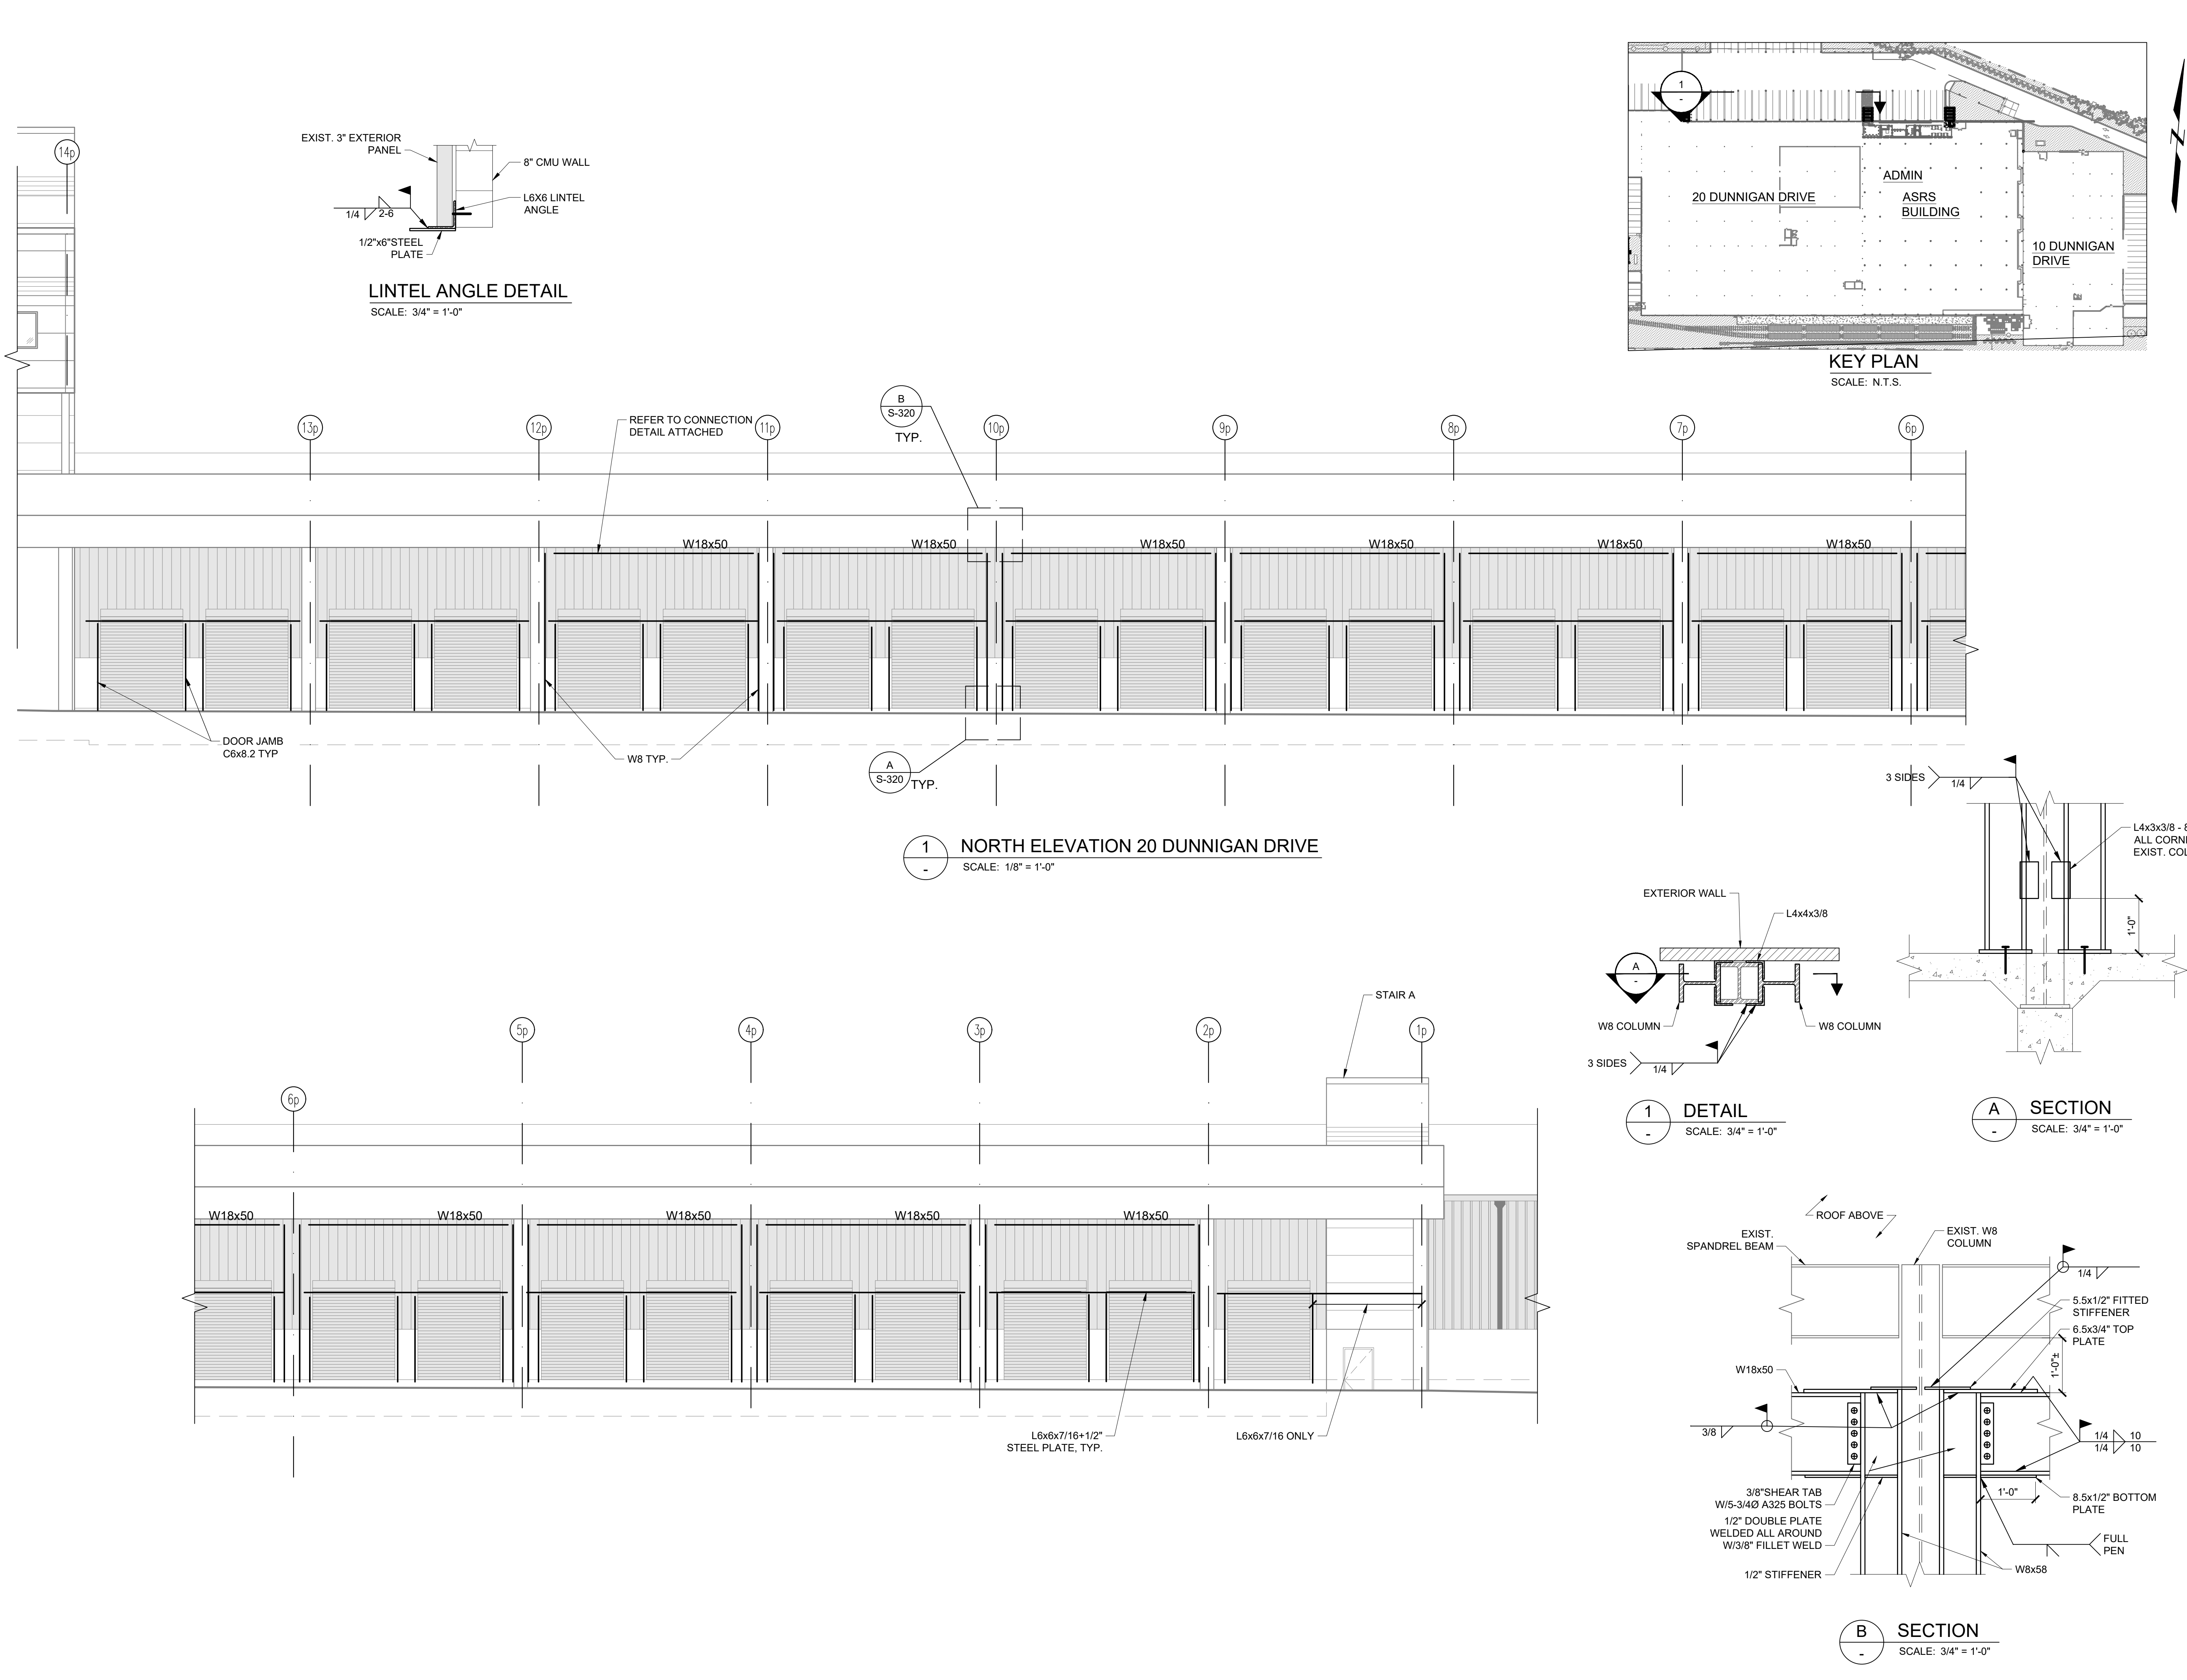

ARCHITECT
di Domenico + Partners LLP
Architecture
Landscape Architecture
Planning
3743 Crescent Street, 3rd Floor
Long Island City, New York 11101
Tel 212-337-0400
Fax 212-337-3567

CIVIL PLANNING ENGINEER
JMC
JMC Planning Engineering Landscape
Architecture & Land Surveying, PLLC
120 Bedford Road
Armonk, New York 10504
Tel 914-273-5225
Fax 914-273-2102

MEP ENGINEER
Burns BURNS ENGINEERING, PC.
1261 Broadway, Suite 708
New York, New York 10001
Tel 212-962-3503

STRUCTURAL ENGINEER
GEI Consultants
530 7th Avenue, Suite 2007
New York, New York 10018
Tel 212-687-8282

MANHATTAN
BEER DISTRIBUTORS

MANHATTAN BEER DISTRIBUTORS
20 DUNNIGAN DRIVE
SUFFERN, NEW YORK

0	ISSUED FOR DOB SUBMISSION	DATE
1	ISSUED FOR BID	10.15.21
2	CD SET	11.30.21
3	REVISED BID SET	01.20.22
4	ISSUED FOR CONSTRUCTION	04.04.22

DRAWN BY :	D. CHECHURIN
CHECKED BY :	P. BRUNO
APPROVED BY :	P. BRUNO
DATE :	9/10/2021
SCALE :	AS SHOWN

DRAWING TITLE :

**NORTH ELEVATION 20
DUNNIGAN DRIVE**


DWG NUMBER :
S-320
4/4/22
46 OF 61