




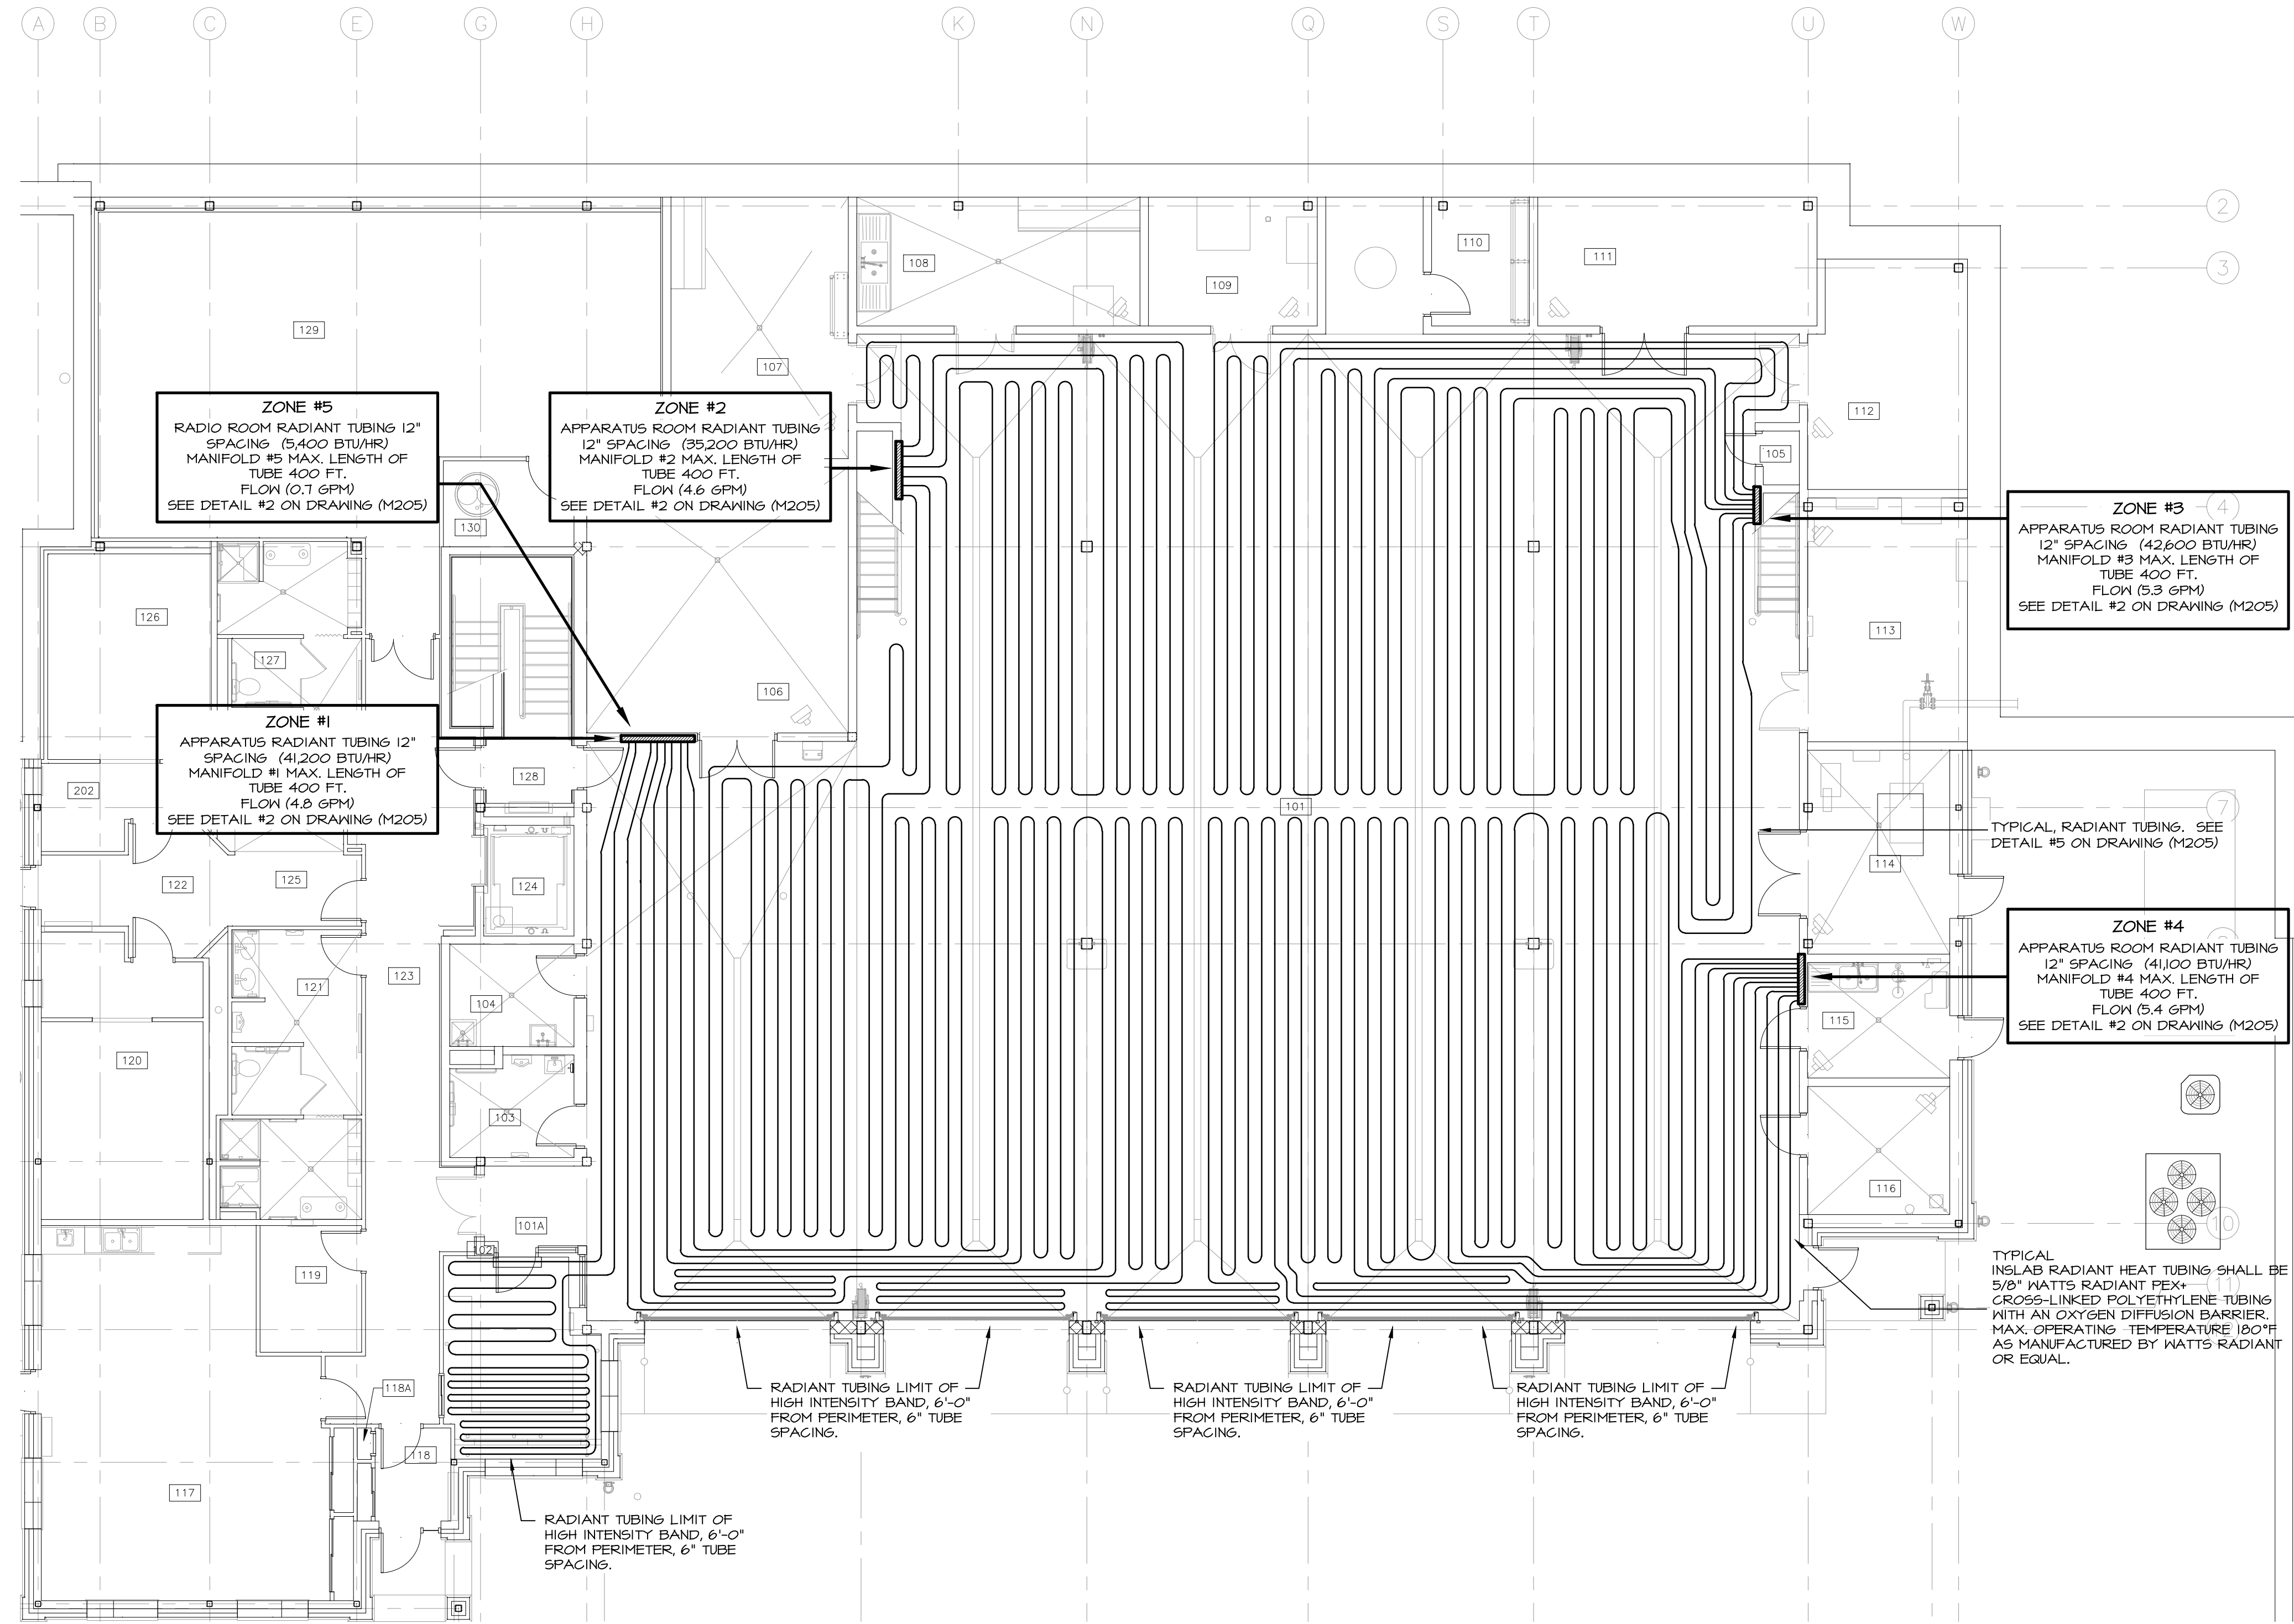

1 1st FLOOR PLAN - RADIANT TUBING
M106 SCALE: 1/8" = 1'-0"

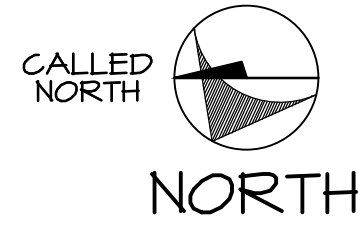

1st FLOOR ROOM LEGEND			
NO.	NAME	NO.	NAME
101	APPARATUS BAY	116	HYDRATION ROOM
101A	VESTIBULE	117	DAY ROOM
102	RADIO ROOM	118	VESTIBULE
103	UNISEX LAVATORY	118A	CLOSET
104	JANITOR	119	HK STORAGE
105	RED BAG	120	BUNK ROOM #1
106	ENGINEER'S WORK ROOM	121	MEN'S LAV/SHOWER
107	LAUNDRY	122	CORRIDOR
108	SCBA FILL	123	CORRIDOR
109	COMPRESSOR	124	ELEVATOR
110	GEAR STORAGE	125	HOUSEKEEPING
111	STORAGE #1	126	BUNK ROOM #2
112	HOSE STORAGE	127	WOMEN'S LAV/SHOWER
113	ELECTRICAL	128	STAIR
114	FIRE PUMP	129	EXERCISE
115	DECON	130	PUMP ROOM

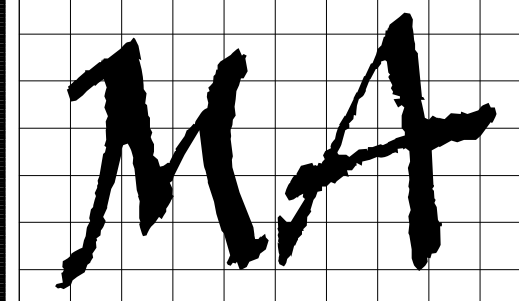

MITCHELL
ASSOCIATES
ARCHITECTS

29 THACHER PARK ROAD
VOORHEESVILLE, NY 12186
(518) 765-4511 FAX (518) 765-2150
WWW.MITCHELL-ARCHITECTS.COM

EMERGENCY
SERVICE

FACILITIES

CONSULTANTS:
INSITE ENGINEERING SURVEYING
& LANDSCAPE ARCHITECTURE, P.C.
3 GARRET PLACE
CARMEL, NY 10512
(845) 225-9640 FAX: (845) 225-4717

CRAIG A. MALONEY P.E.
STRUCTURAL ENGINEERING CONSULTANT
3 BENEDICT COURT
BALLSTON SPA, NY 12020
(518) 584-4844 FAX: (518) 584-4855

GERARD ASSOCIATES
CONSULTING ENGINEERS, P.C.
MECHANICAL, PLUMBING
AND ELECTRICAL
223 MAIN STREET
GOSHEN, NY 10924
(845) 241-1212
GARD011

COPYRIGHT 2012
MITCHELL ASSOCIATES ARCHITECTS
UNAUTHORIZED ALTERATION OR ADDITION
TO THIS DOCUMENT IS A VIOLATION OF LAW

NEW STATION
FOR
PUTNAM VALLEY
FIRE STATION #1

OSCAWANA LAKE ROAD
PUTNAM VALLEY, NEW YORK

REVISION HISTORY		
DATE	DESCRIPTION	

MECHANICAL:
1st FLOOR PLAN -
RADIANT TUBING

SCALE: AS NOTED
DWG. BY: KC
DWG. DATE: 8/14/2020
STATUS: BID DRAWINGS

M106