
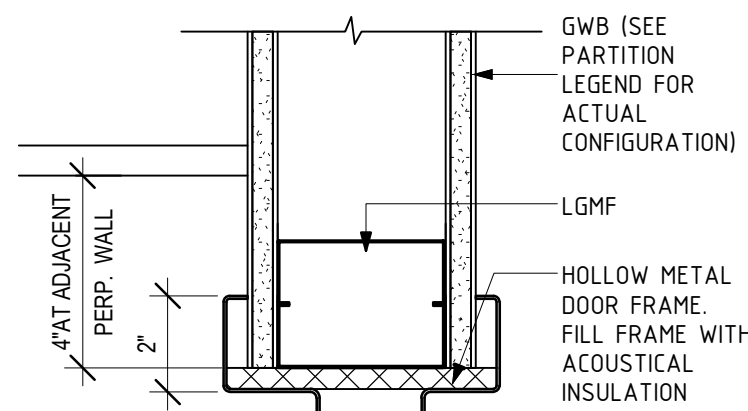


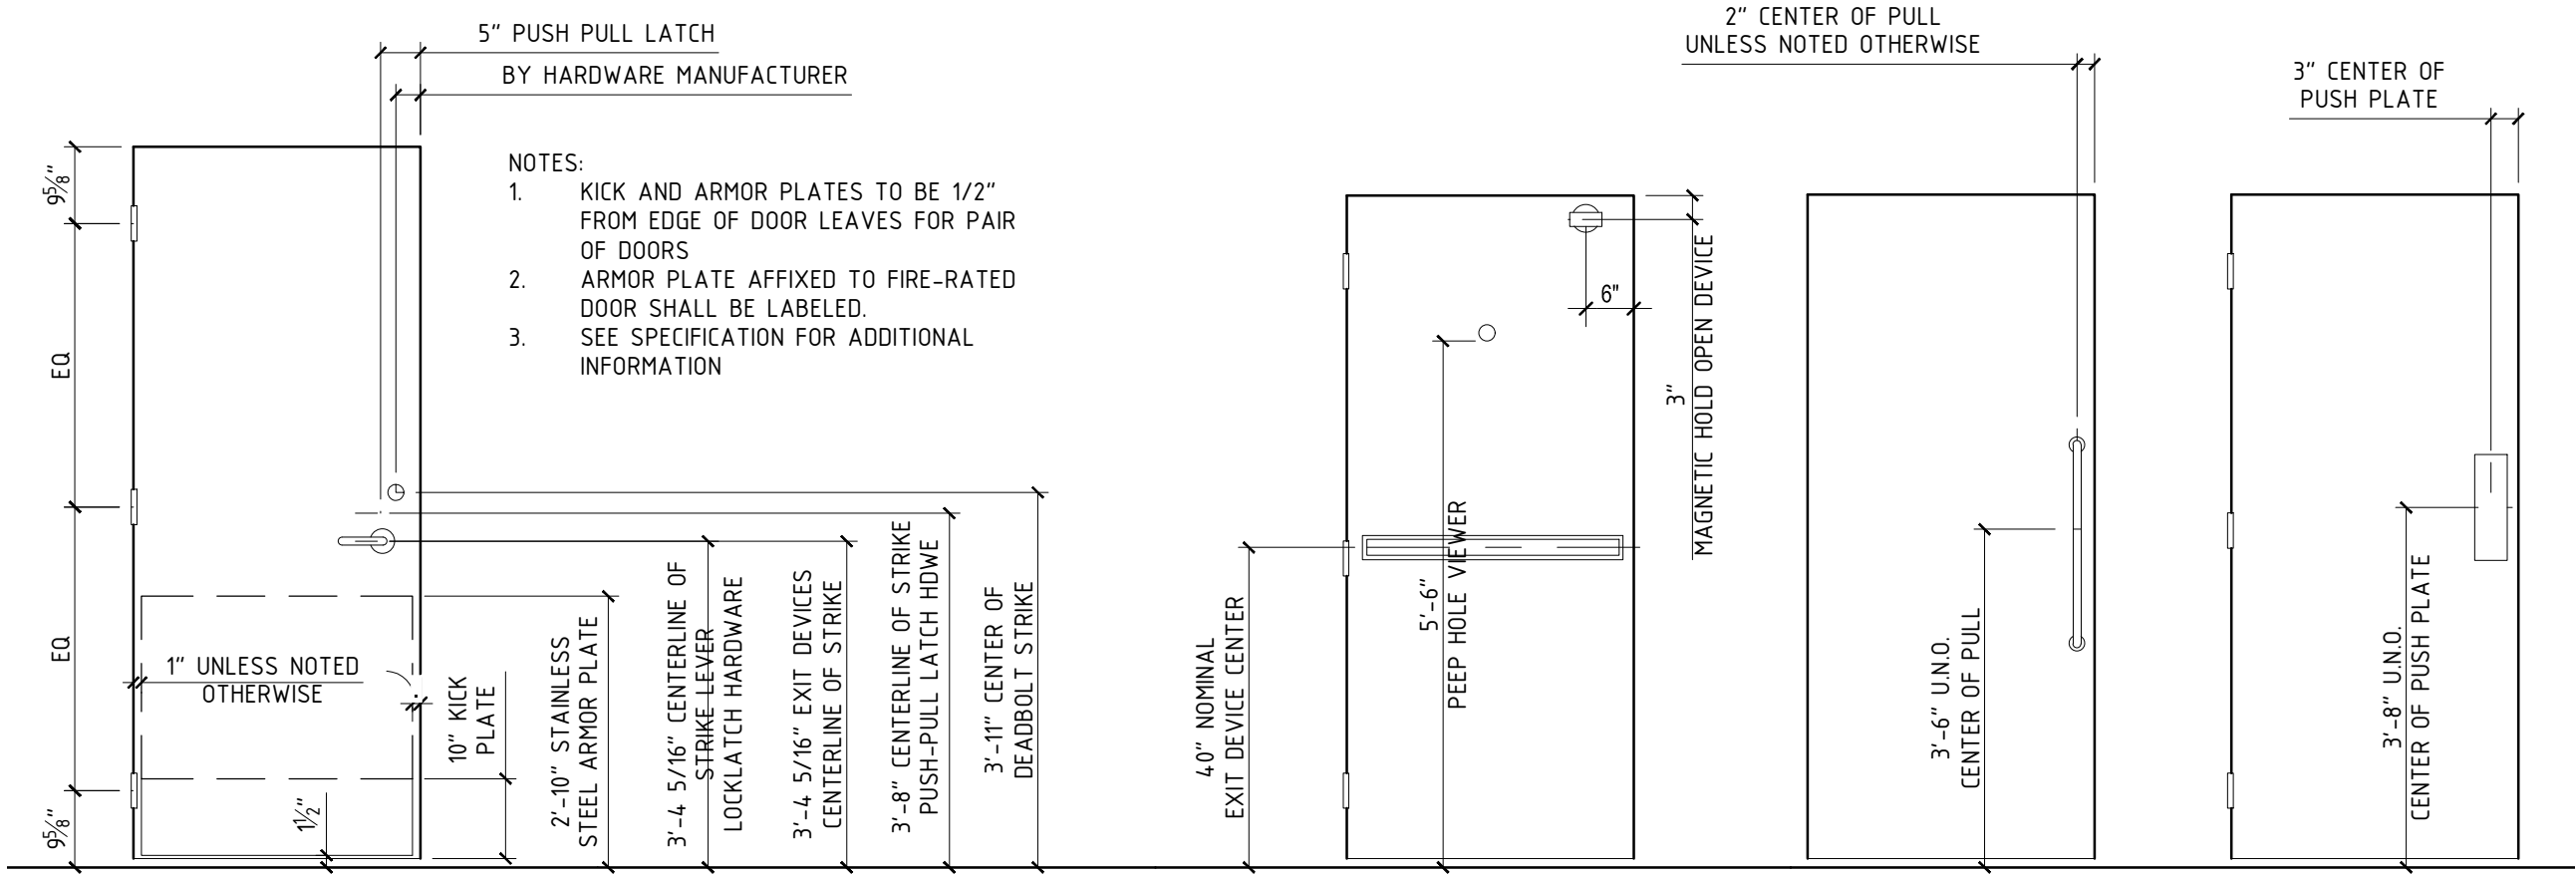


11 DOOR ELEVATIONS SHOWING TYPICAL HARDWARE LOCATIONS

43 TYPICAL H.M. DOOR JAMB DETAIL (HEAD SIM.)

DOOR #	LOCATION(S)	DOOR					HDWR SET	GLASS	FRAME		NOTES	
		WIDTH	HEIGHT	TYPE	LABEL	MATERIAL			FINISH	MATERIAL		FINISH
01	GUESTROOM ENTRY	3' - 0"	6' - 8"	C	C-20	SCWD	PLAM	T1/T1A		HM	PTD	SEE DETAIL 10/230
02	GUESTROOM BATH	3' - 0"	6' - 8"	B	-	SCWD	PLAM	T2/T2A		HM	PTD	
03	GUESTROOM CLOSET	2' - 0"	6' - 8"	E	-	SCWD	PLAM	T4B		WD	PTD	HARDWARE BY DOOR SUPPLIER, SEE 08 11 13
04	COMMUNICATING DOOR	3' - 0"	6' - 8"	B	C-45	SCWD	PLAM	T5		HM	PTD	
05	GUEST CLOSET	2' - 4"	6' - 8"	E	-	SCWD	PLAM	T4B		WD	PTD	HARDWARE BY DOOR SUPPLIER, SEE 08 11 13
06	BEDROOM	3' - 0"	6' - 8"	B	-	SCWD	PLAM	T2/T2A		WD	PTD	
07	1/2 BATH	2' - 8"	6' - 8"	B	-	SCWD	PLAM	T2/T2A		WD	PTD	
100	VESTIBULE/ENTRY (EXTERIOR)	12' - 4"	9' -0" *	M		ALUM	DK BRNZ ANOD	T15	TEMP. INSUL.	ALUM	DK BRNZ ANOD	* OVERALL HEIGHT INCLUDING TRANSOM
101	VESTIBULE/ENTRY (INTERIOR)	12' - 4"	9' -0" *	M		ALUM	DK BRNZ ANOD	T15A	TEMP.	ALUM	DK BRNZ ANOD	* OVERALL HEIGHT INCLUDING TRANSOM
1011	LOUNGE TO EXTERIOR	2 @ 3' - 0"	7' - 6"	G		ALUM	DK BRNZ ANOD	T12C	TEMP. INSUL.	ALUM	DK BRNZ ANOD	SEE STOREFRONT S5
1012	LOUNGE TO EXTERIOR	2 @ 3' - 0"	7' - 6"	G		ALUM	DK BRNZ ANOD	T12C	TEMP. INSUL.	ALUM	DK BRNZ ANOD	SEE STOREFRONT S6
102	MEETING ROOM	2 @ 3' - 0"	6' - 8"	G		SCWD	PLAM	T20	IFI 332	HM	PTD	FULL LOUVERED DOORS
1021	MEETING ROOM	2 @ 3' - 0"	6' - 8"	G		SCWD	PLAM	T20	IFI 332	HM	PTD	
1022	MEETING CLOSET	2 @ 3' - 0"	6' - 8"	D		SCWD	PLAM	T32		HM	PTD	FULL LOUVERED DOORS
1023	MEETING CLOSET	2 @ 3' - 0"	6' - 8"	D		SCWD	PLAM	T32		HM	PTD	
103	MEETING STORAGE	3' - 0"	6' - 8"	F		SCWD	PLAM	T17		HM	PTD	
105	ELECTRICAL	3' - 0"	6' - 8"	B	C-45	SCWD	PLAM	T16		HM	PTD	
106	CORRIDOR TO EXTERIOR	3' - 0"	8' - 0"	K		ALUM	DK BRNZ ANOD	T12	TEMP. INSUL.	ALUM	DK BRNZ ANOD	
107	STAIR (INTERIOR)	3' - 0"	6' - 8"	H	B-90	HM	PTD	T10	FIRE-RATED	HM	PTD	
1071	STAIR (EXTERIOR)	3' - 0"	7' - 0"	B		HM	PTD	T11		HM	PTD	
108	WOMEN	3' - 0"	6' - 8"	B		SCWD	PLAM	T23		HM	PTD	
109	WATER SERVICE	3' - 0"	6' - 8"	B	C-45	SCWD	PLAM	T16		HM	PTD	
110	MEN	3' - 0"	6' - 8"	B		SCWD	PLAM	T23		HM	PTD	
111	STORAGE	3' - 0"	6' - 8"	B		HM	PTD	T17		HM	PTD	
1111	STORAGE TO EXTERIOR	3' - 0"	6' - 8"	B		HM	PTD	T18		HM	PTD	INSULATED & GALVANIZED DOOR
112	WATER HEATER	3' - 0"	6' - 8"	H	C-45	HM	PTD	T16		HM	PTD	
113	WATER SERVICE TO EXTERIOR	2 @ 3' - 0"	7' - 0"	D		HM	PTD	T16A		HM	PTD	INSULATED & GALVANIZED DOOR
114	KITCHEN TO EXTERIOR	3' - 6"	7' - 0"	B		HM	PTD	T18		HM	PTD	INSULATED & GALVANIZED DOOR
115	KITCHEN STORAGE	3' - 0"	6' - 8"	F		HM	PTD	T16		HM	PTD	
116	KITCHEN (FROM CORRIDOR)	3' - 0"	6' - 8"	B		SCWD	PTD	T31A		HM	PTD	DOUBLE ACTING
117	COLLABORATION ROOM (EXTERIOR)	3' - 0"	7' - 4"	K		ALUM	DK BRNZ ANOD	T13	TEMP. INSUL.	ALUM	DK BRNZ ANOD	SEE STOREFRONT S12
1171	COLLABORATION ROOM (INTERIOR)	12' - 8"	7' - 6"	Q		ALUM	DK BRNZ ANOD	T50	TEMP.	ALUM	DK BRNZ ANOD	SEE STOREFRONT S19 FOR TRANSOM
118	DATA	3' - 0"	6' - 8"	F	-	SCWD	PLAM	T30		HM	PTD	
119	LUGGAGE	3' - 0"	6' - 8"	F		SCWD	PLAM	T30		HM	PTD	
120	WORKROOM	3' - 0"	6' - 8"	B		SCWD	PLAM	T26		HM	PTD	
121	OFFICE	3' - 0"	6' - 8"	F		SCWD	PLAM	T30		HM	PTD	
1211	CLOSET	3' - 0"	6' - 8"	F		SCWD	PLAM	T30		HM	PTD	
122	OFFICE	3' - 0"	6' - 8"	F		SCWD	PLAM	T30		HM	PTD	
123	LAUNDRY CHUTE TO WORKROOM	3' - 0"	6' - 8"	B	C-45	HM	PTD	T16		HM	PTD	
1231	CLOSET		6' - 8"	F		SCWD	PLAM	T30		HM	PTD	
125	LAUNDRY CHUTE TO LAUNDRY	2 @ 3'-8"	6' - 8"	H	C-45	HM	PTD	T27		HM	PTD	
126	OFFICE	3' - 0"	6' - 8"	F		SCWD	PLAM	T30		HM	PTD	
127	DRYER ACCESS	2' - 0"	6' - 8"	B		HM	PTD	T35		HM	PTD	
128	LINEN STORAGE	3' - 0"	6' - 8"	F		HM	PTD	T16		HM	PTD	
129	LAUNDRY (CORRIDOR)	3'-6"	6' - 8"	B	C-45	SCWD	PLAM	T27		HM	PTD	
130	EMPLOYEE BREAKROOM	3' - 0"	6' - 8"	B		SCWD	PLAM	T28		HM	PTD	
130	EMPLOYEE BREAKROOM / LAUNDRY	3' - 0"	6' - 8"	B		SCWD	PLAM	T28		HM	PTD	
131	OFFICE	3' - 0"	6' - 8"	F		SCWD	PLAM	T30		HM	PTD	
132	PRIVATE RESTROOM	3' - 0"	6' - 8"	B		SCWD	PLAM	T29		HM	PTD	
133	EMPLOYEE RESTROOM	3' - 0"	6' - 8"	B		SCWD	PLAM	T29		HM	PTD	
134	VESTIBULE	3' - 0"	6' - 8"	B		SCWD	PLAM	T26		HM	PTD	
135	STAIR (INTERIOR)	3' - 0"	6' - 8"	H	B-90	HM	PTD	T10	FIRE-RATED	HM	PTD	
1351	STAIR (EXTERIOR)	3' - 0"	7' - 0"	B		HM	PTD	T11		HM	PTD	
136	POOL STORAGE	3' - 0"	6' - 8"	B		HM	PTD	T30		HM	PTD	GALVANIZED DOOR & FRAME GALVANIZED DOOR & FRAME
137	POOL EQUIPMENT	3' - 0"	6' - 8"	B		HM	PTD	T16		HM	PTD	
138	POOL ROOM TO VESTIBULE	3' - 0"	7' - 6"	A	-	ALUM	DK BRNZ ANOD	T14C	TEMP.	ALUM	DK BRNZ ANOD	SEE STOREFRONT S2 FOR FRAME
1381	POOL TO EXTERIOR	3' - 0"	7' - 6"	K		ALUM	DK BRNZ ANOD	T14	TEMP. INSUL.	ALUM	DK BRNZ ANOD	
139	POOL VESTIBULE	3' - 0"	7' - 6"	A	-	ALUM	DK BRNZ ANOD	T14C	TEMP.	ALUM	DK BRNZ ANOD	
140	GUEST LAUNDRY	3' - 0"	6' - 8"	A		SCWD	PLAM	T14C	TEMP.	ALUM		
141	RESTROOM	3' - 0"	6' - 8"	B		HM	PTD	T29		HM	PTD	GALVANIZED DOOR & FRAME SEE STOREFRONT S2 FOR FRAME
142	FITNESS CENTER TO VESTIBULE	3' - 0"	7' - 6"	A	-	ALUM	DK BRNZ ANOD	T14C	TEMP.	ALUM	DK BRNZ ANOD	
143	CORRIDOR TO EXTERIOR	3' - 0"	8' - 0"	K		ALUM	DK BRNZ ANOD	T12	TEMP. INSUL.	ALUM	DK BRNZ ANOD	
F09	STAIR (INTERIOR EXCEPT ROOF)	3' - 0"	6' - 8"	H	B-90	HM	PTD	T10	FIRE-RATED	HM	PTD	
F18	ELEVATOR LOBBY	2 @ 3' - 6"	7' - 10"	D	C-45	HM	PTD	T33		HM	PTD	
F19	HOUSEKEEPING	3' - 0"	6' - 8"	B	C-20	HM	PTD	T16		HM	PTD	
F25	STAIR (INTERIOR)	3' - 0"	6' - 8"	H	B-90	HM	PTD	T10	FIRE-RATED	HM	PTD	
609	STAIR (EXTERIOR AT ROOF)	3' - 0"	7' - 0"	B		HM	PTD	T11A		HM	PTD	

43

A601

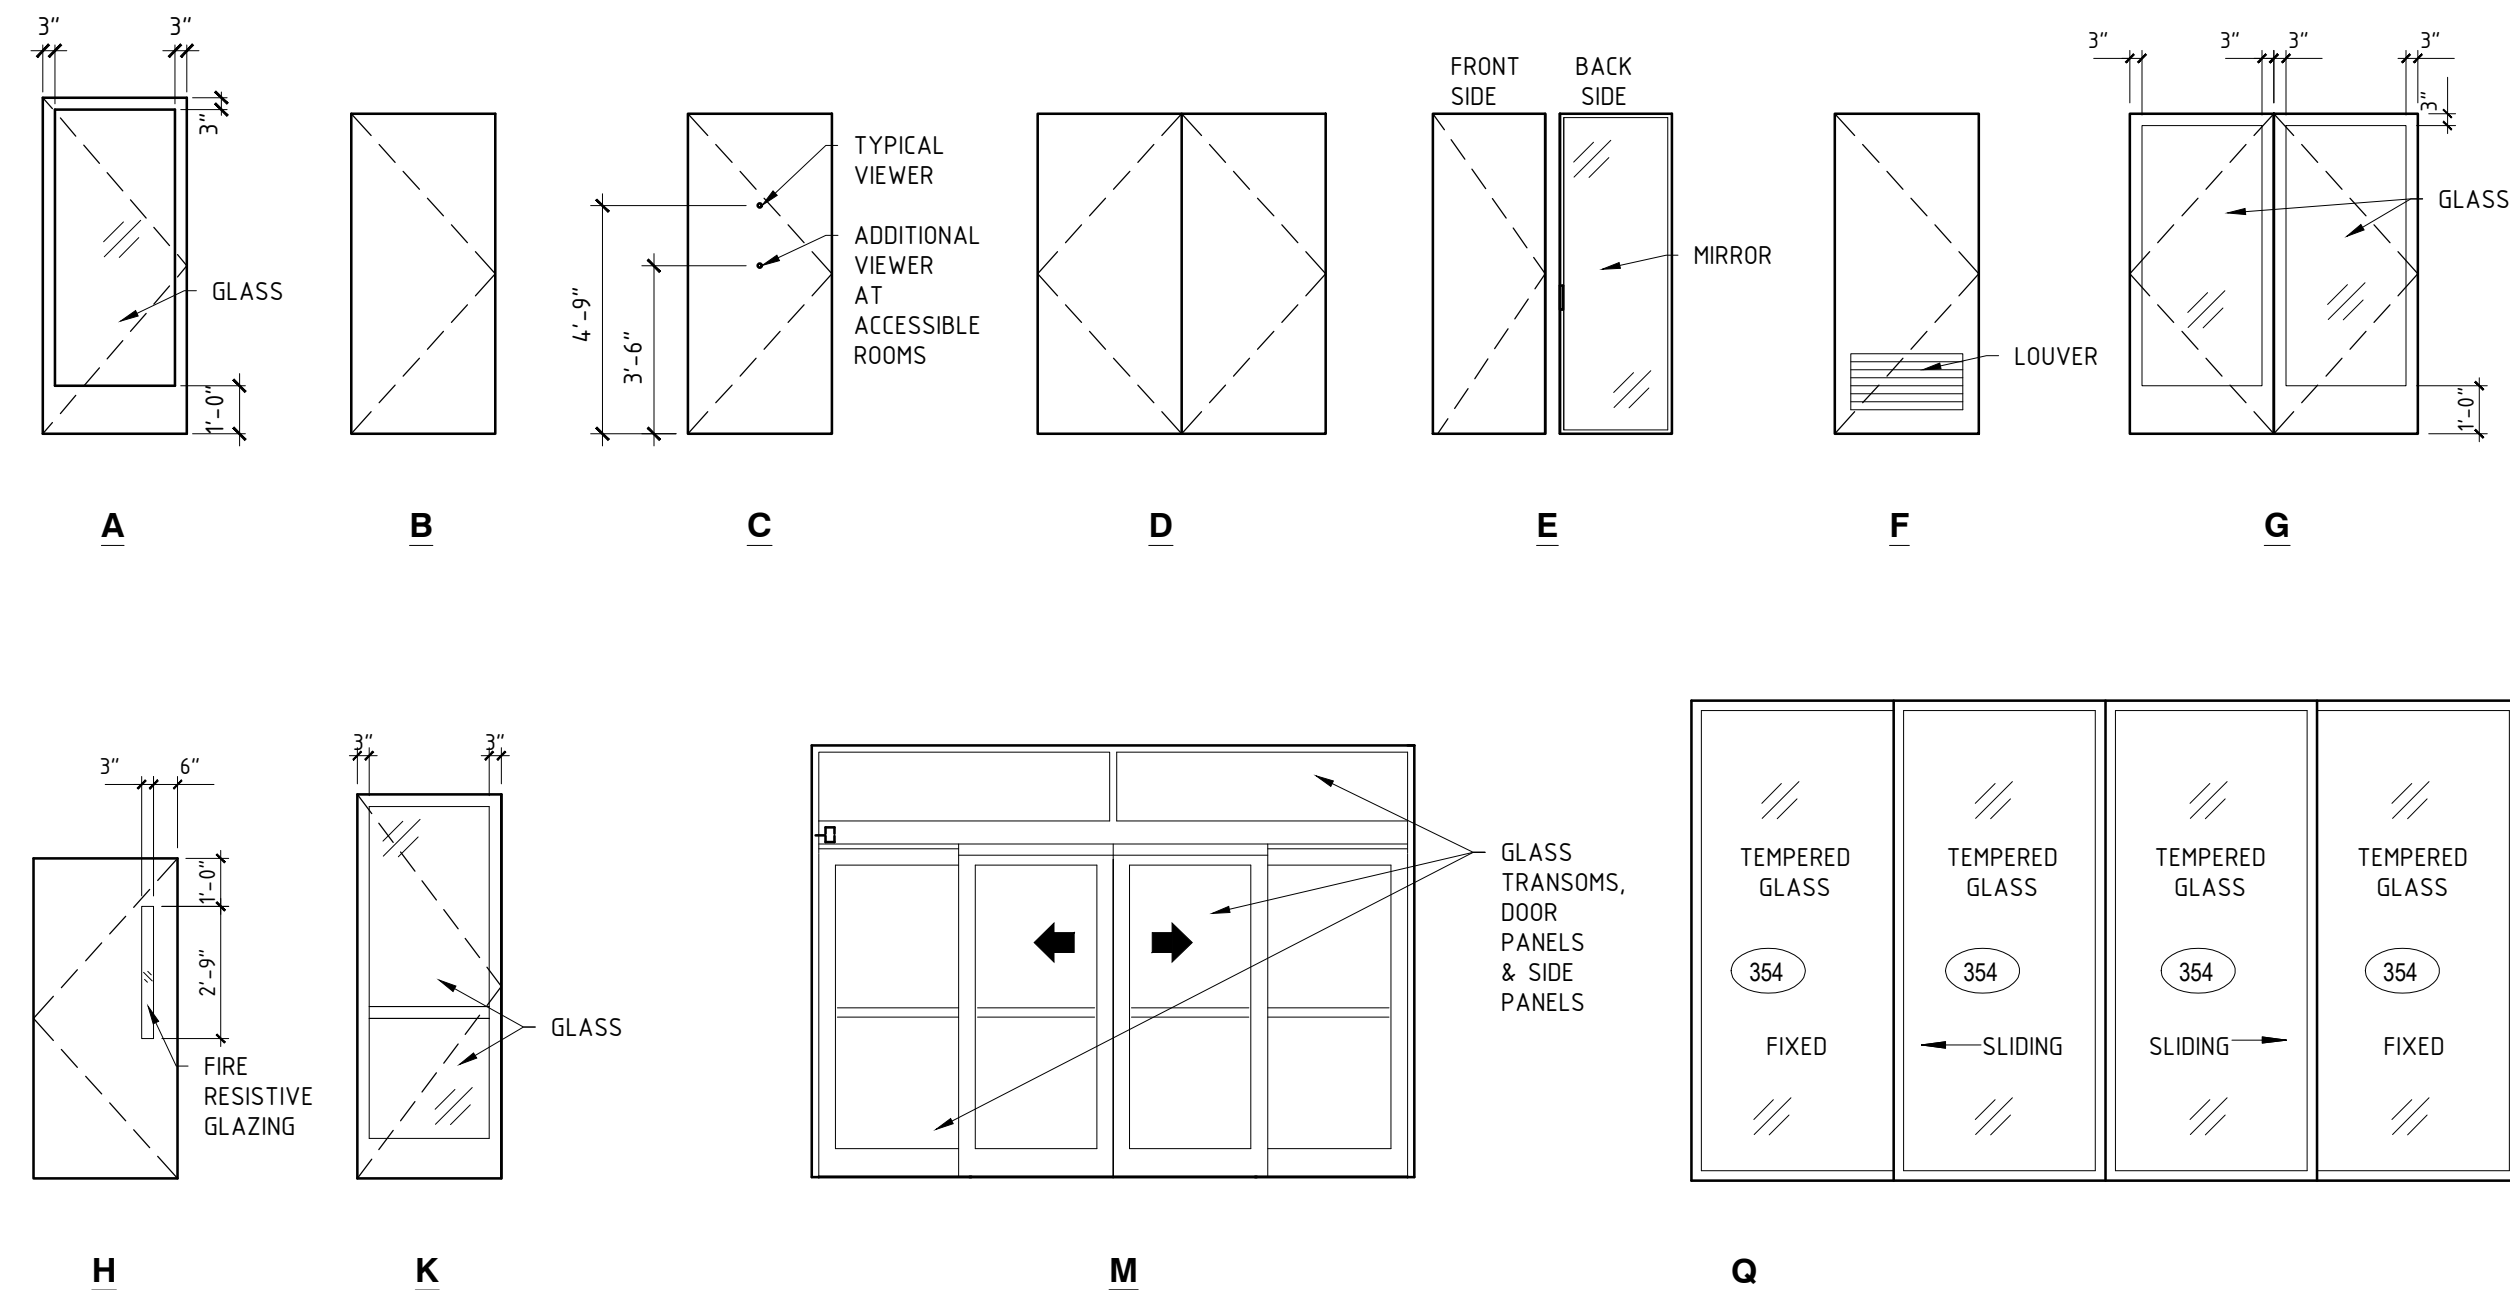

14 DOOR SCHEDULE

44 DOOR ELEVATIONS

2/29/2015
7/19/2016

**A NEW 108-ROOM
COURTYARD BY
MARRIOTT
HOTEL & SUITES**

**Turner Road
Woodbury, New York
location #12121**

for

**RAINBOW
ENTERPRISES**

**4758 Highway 28
Cooperstown, NY**

REVISION DATES

UNAUTHORIZED ALTERATIONS OR
ADDITIONS TO THIS DRAWING ARE
A VIOLATION OF STATE
EDUCATION LAW ARTICLES 145
AND 147.

THIS DRAWING IS AN INSTRUMENT
OF SERVICE FOR RAINBOW
ENTERPRISES, AND MAY NOT BE
REPRODUCED WITHOUT THE
EXPRESS CONSENT OF THE
OWNER AND THE ARCHITECT

DRAWING TITLE

DOOR SCHEDULE & DETAILS

DATE
MARCH 1, 2021

PROJECT NUMBER
17971

SHEET NUMBER

A601