



NEW CITY LIBRARY


NEW CITY LIBRARY ADDITION & RENOVATION

220 NORTH MAIN STREET
NEW CITY, NY 10956

VMDO Project Number 1301



Checked By JT
Drawn By JH

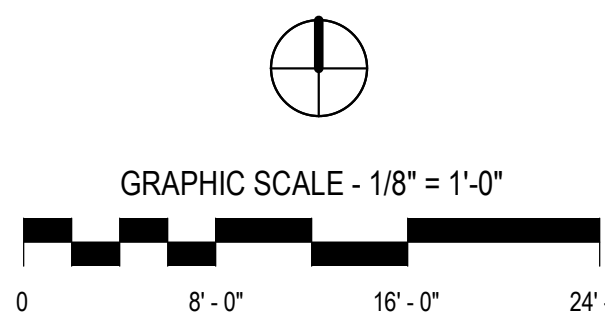


ISSUES AND REVISIONS		
NO.	SUBMITTAL	DATE
1	100% CONSTRUCTION DOCUMENTS	01.14.2022
1	ADDENDUM 1	02.01.2022

REFLECTED CEILING PLAN - FIRST FLOOR & MEZZANINE

A211

CONSTRUCTION DOCUMENTS
01.14.2022

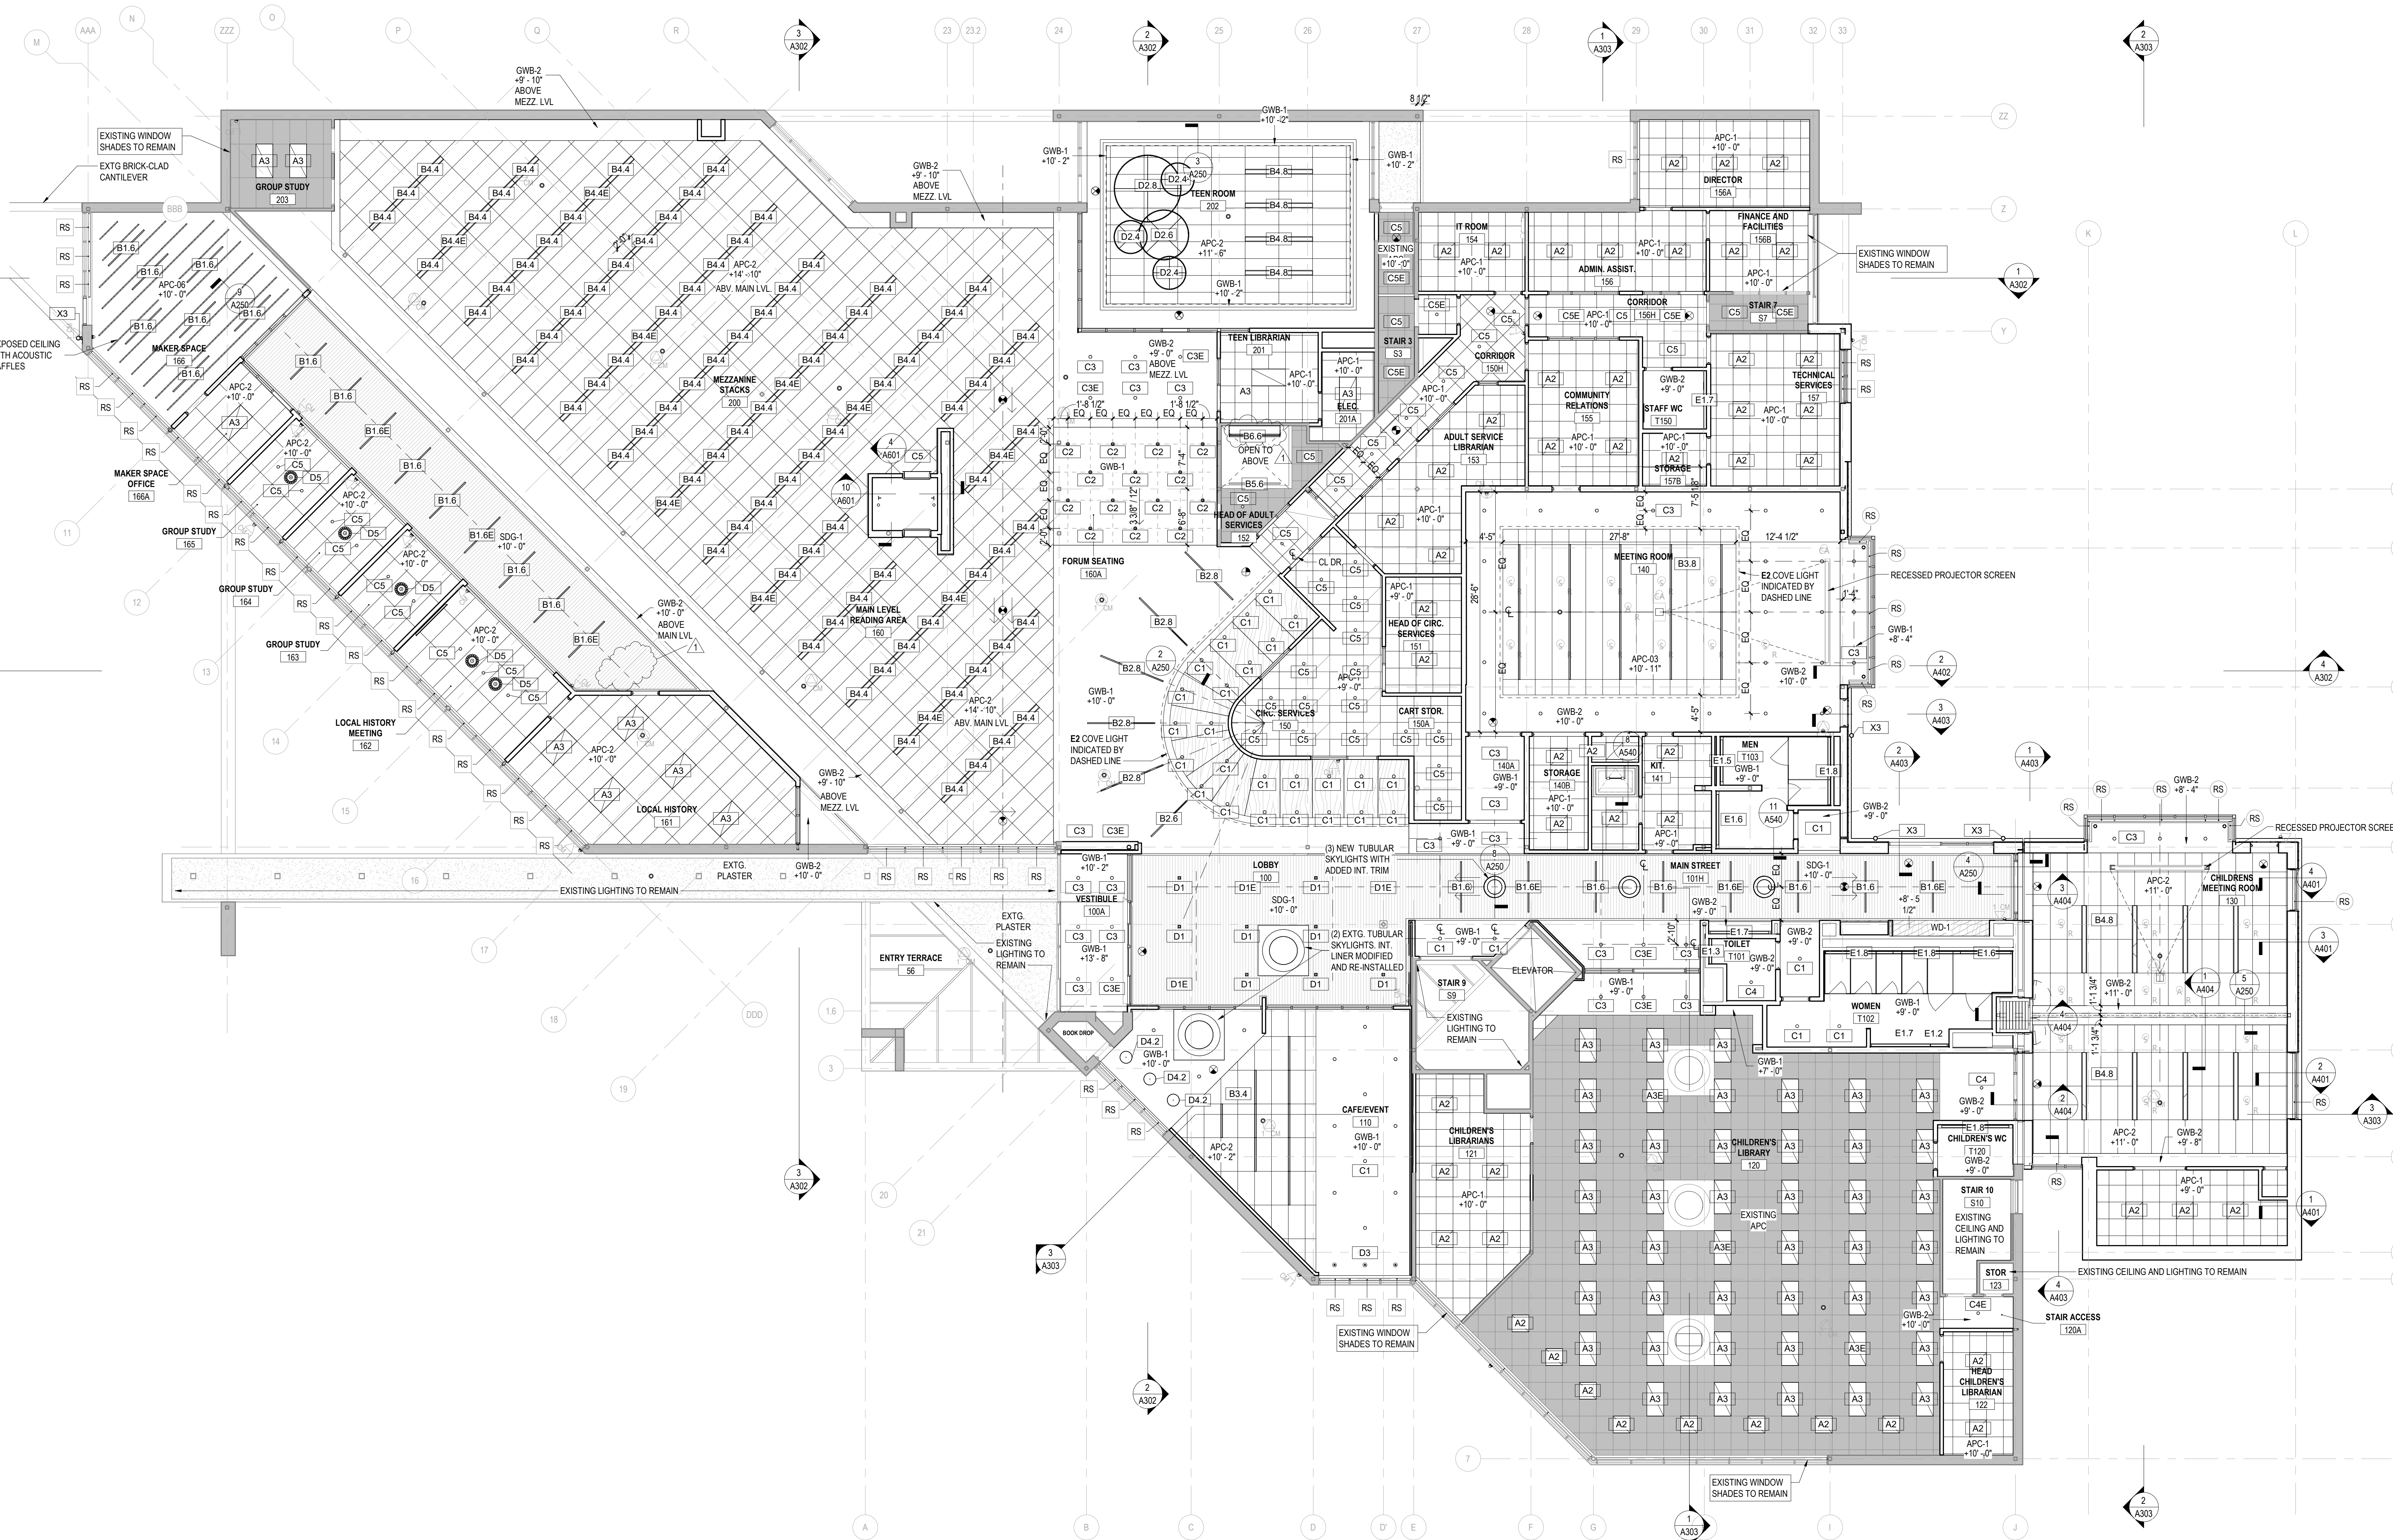

1 RCP FIRST FLOOR AND MEZZANINE
A211 1/8" = 1'-0"

REFLECTED CEILING GENERAL NOTES

- CEILING HEIGHTS ARE MEASURED FROM FINISHED FLOOR.
- REFER TO REFLECTED CEILING PLANS FOR GRID LAYOUTS AND FIXTURE LOCATIONS & COORDINATE WITH MEP. IN CASE OF CONFLICT, CONSULT ARCHITECT. SEE ELECTRICAL FOR SPECIFIC LIGHT FIXTURE TYPE DESIGNATION.
- PAIN ALL STRUCTURE AND INFRASTRUCTURE COMPONENTS AND SURFACES AT OPEN OR EXPOSED CEILINGS.
- SPRINKLERS, WHERE SHOWN, INDICATE PREFERRED RELATIONSHIP TO ADJACENT BUILDING ELEMENTS ONLY. ALL SPRINKLER PIPING IS TO BE CONCEALED IN WALL OR CEILING CAVITIES. CONSULT WITH ARCHITECT ON CONFLICTS.
- ALL SUSPENDED ACOUSTICAL TILE CEILINGS SHALL BE CENTERED IN EACH ROOM PER THE REFLECTED CEILING PLAN U.N.O.
- CENTER SPRINKLER HEADS, MECHANICAL AIR DEVICES, LIGHT FIXTURES AND OTHER ELECTRICAL DEVICES IN ACOUSTICAL CEILING PANELS, U.N.O.
- LOCATE M.E.P. COMPONENTS REQUIRING ACCESS AT ACCESSIBLE CEILING AREAS TO THE GREATEST EXTENT POSSIBLE. WHERE CEILINGS ARE INACCESSIBLE, PROVIDE ACCESS PANELS.
- SOME M.E.P. COMPONENTS, ELECTRICAL DEVICES AND PLUMBING DEVICES MAY NOT BE SHOWN. REFER TO M.E.P. DRAWINGS.
- PROVIDE VERTICAL GYP. BD. AT ALL CEILING HEIGHT TRANSITIONS, U.N.O.

LEGEND - CEILING TYPE

	GWB-01 5/8" GYP. BOARD ON SUSPENSION SYSTEM		SDG-01 SUSPENDED LINEAR WOOD CEILING
	GWB-02 5/8" GYP. BOARD ON STRUCTURE		WD-01 WOOD PANEL CEILING
	APC-01 2' x 2' ACOUSTIC PANEL CEILING		EXISTING ACOUSTIC PANEL CEILING TO REMAIN WHERE INDICATED VARIOUS SIZES
	APC-02 2' x 4' ACOUSTIC PANEL CEILING		
	APC-03 SUSPENDED BAFFLE CEILING		