

WALL TYPES

EXISTING WALL

NEW WALL

1 HR RATED WALL

ACOUSTIC INSULATION - REFER TO PARTITION TYPES

NOTE:

1. ALL INTERIOR DIMENSIONS ARE TAKEN FROM CENTERLINE OF STUD AND/OR STRUCTURE UNLESS OTHERWISE NOTED.

2. ALL EXTERIOR DIMENSIONS ARE TAKEN FROM FACE OF FOUNDATION WALL UNLESS OTHERWISE NOTED.

3. ALL INTERIOR DOOR OPENINGS SHOULD BE LOCATED 4" (ROUGH) MIN. FROM THE JAM TO THE NEAREST ADJACENT WALL UNLESS OTHERWISE NOTED.

DIMENSION KEY:

1 - OVERALL

2 - STRUCTURAL GRID

3 - JOGS

4 - OPENINGS

LEGEND

FD - FLOOR DRAIN

FFD - FLUSHING FLOOR DRAIN


FTD - FLUSHING TRENCH DRAIN

FS - FLOOR SINK

DEPRESSED SLAB

DOOR TAG

WINDOW TAG

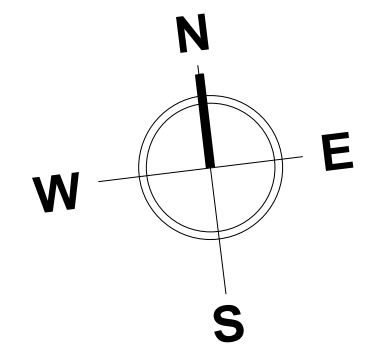

1 FIRST FLOOR DIMENSION PLAN
3/16" = 1'-0"

REVISION

NO.

DESCRIPTION

DATE

1

A2.00

3

12/20/21

ARCHITECTS SEAL:

East Coast Office

23101 Neulien Pkwy #106

97 Broadway

East Rutherford, NJ 07073

T: 201.746.0530

F: 201.746.0531

F: 201.746.0532

rauhaus freedfield & associates

FLOOR PLAN - DIMENSIONS

DRAWN BY: JY

CHECKED BY: XX

SCALE: AS SHOWN

DATE: 20 OCT 2021

PROJECT NO. #2019

PROGRESS SET

BID SET

PERMIT SET

CONSTRUCTION SET

CAPITAL PROJECT 1483



NEW ANIMAL SHELTER FACILITY

65 FIREMENS MEMORIAL DR., POMONA, NY 10970

A1.01


REFLECTED CEILING PLAN LEGEND

CEILING / ROOF MATERIAL

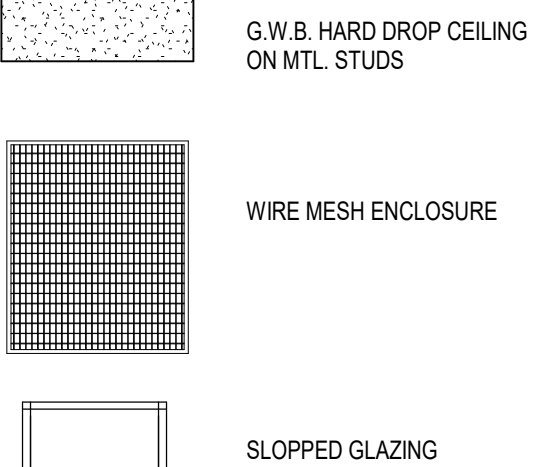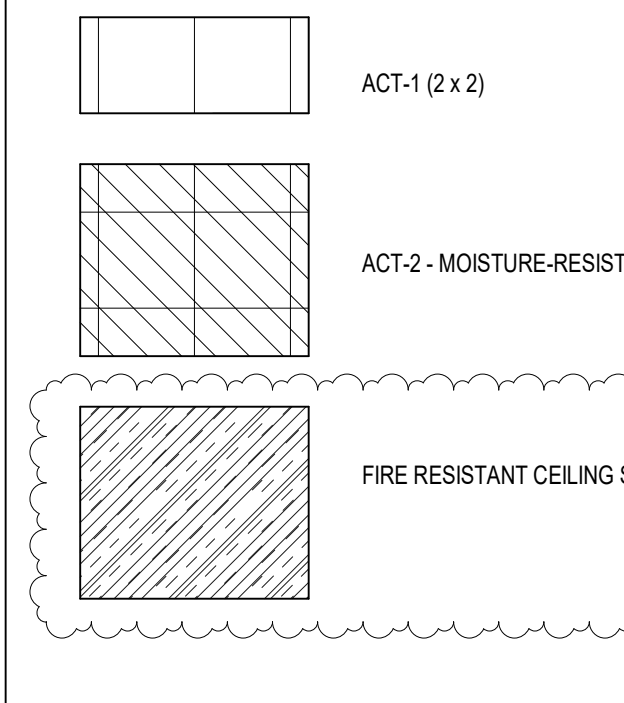


REFER TO SPECS

HVAC FIXTURES


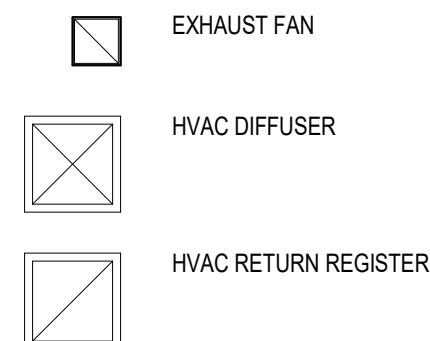


REFER TO MECHANICAL DRAWING


LIGHTING FIXTURES

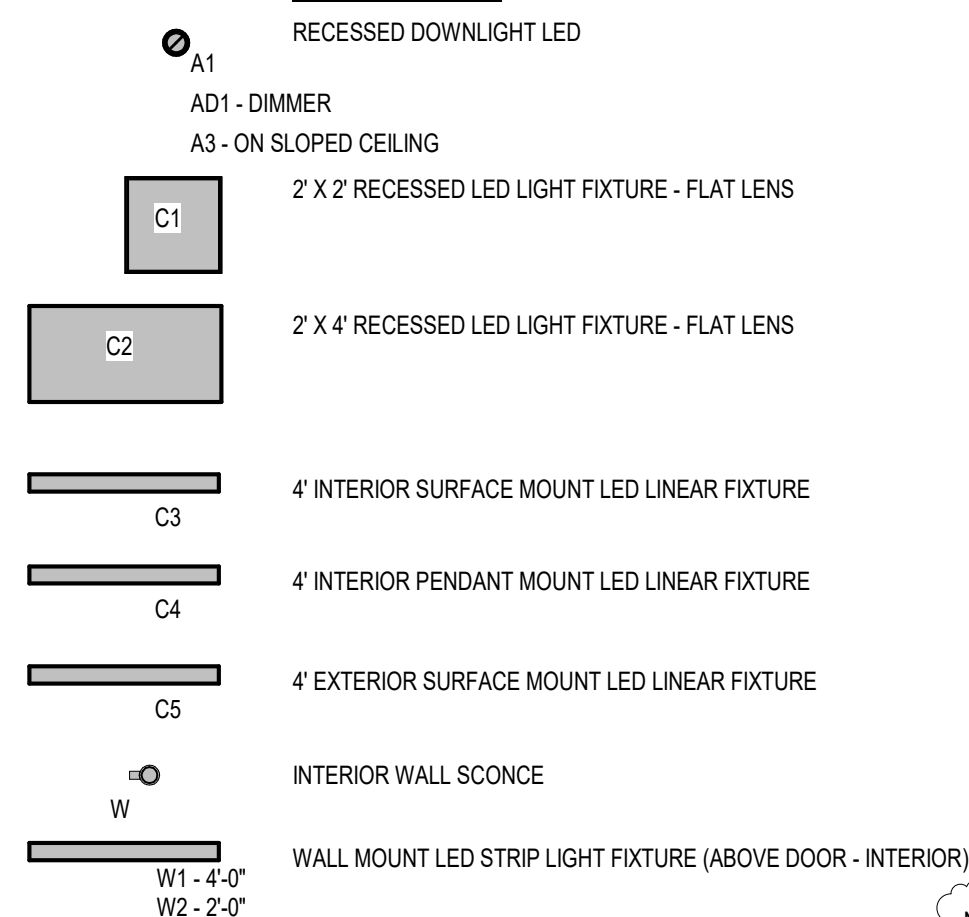NOTE -
REFER TO SPRINKLER PLAN SHEET 2 OF 2 FOR SPRINKLER LOCATIONS AND LAYOUT.
REFER TO ELECTRICAL DRAWINGS

CEILING MOUNT EQUIPMENT

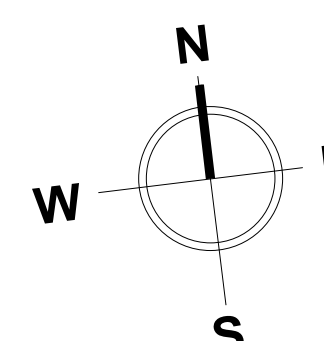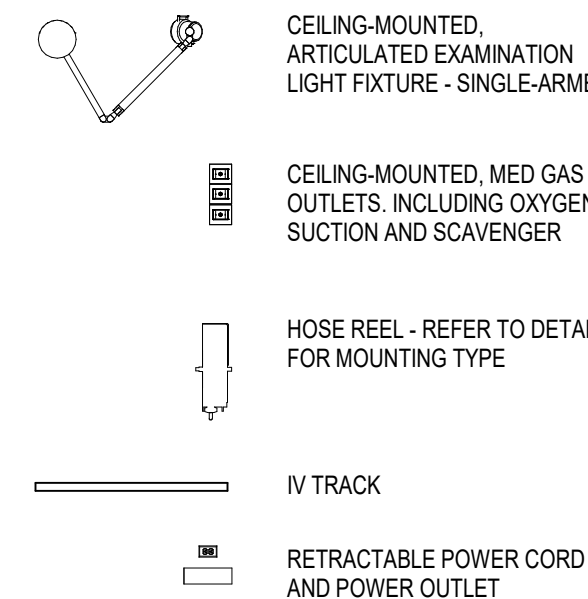

(REFER TO SPECIFICATION AND EQUIPMENT SCHEDULE FOR MANUFACTURER'S INFORMATION)

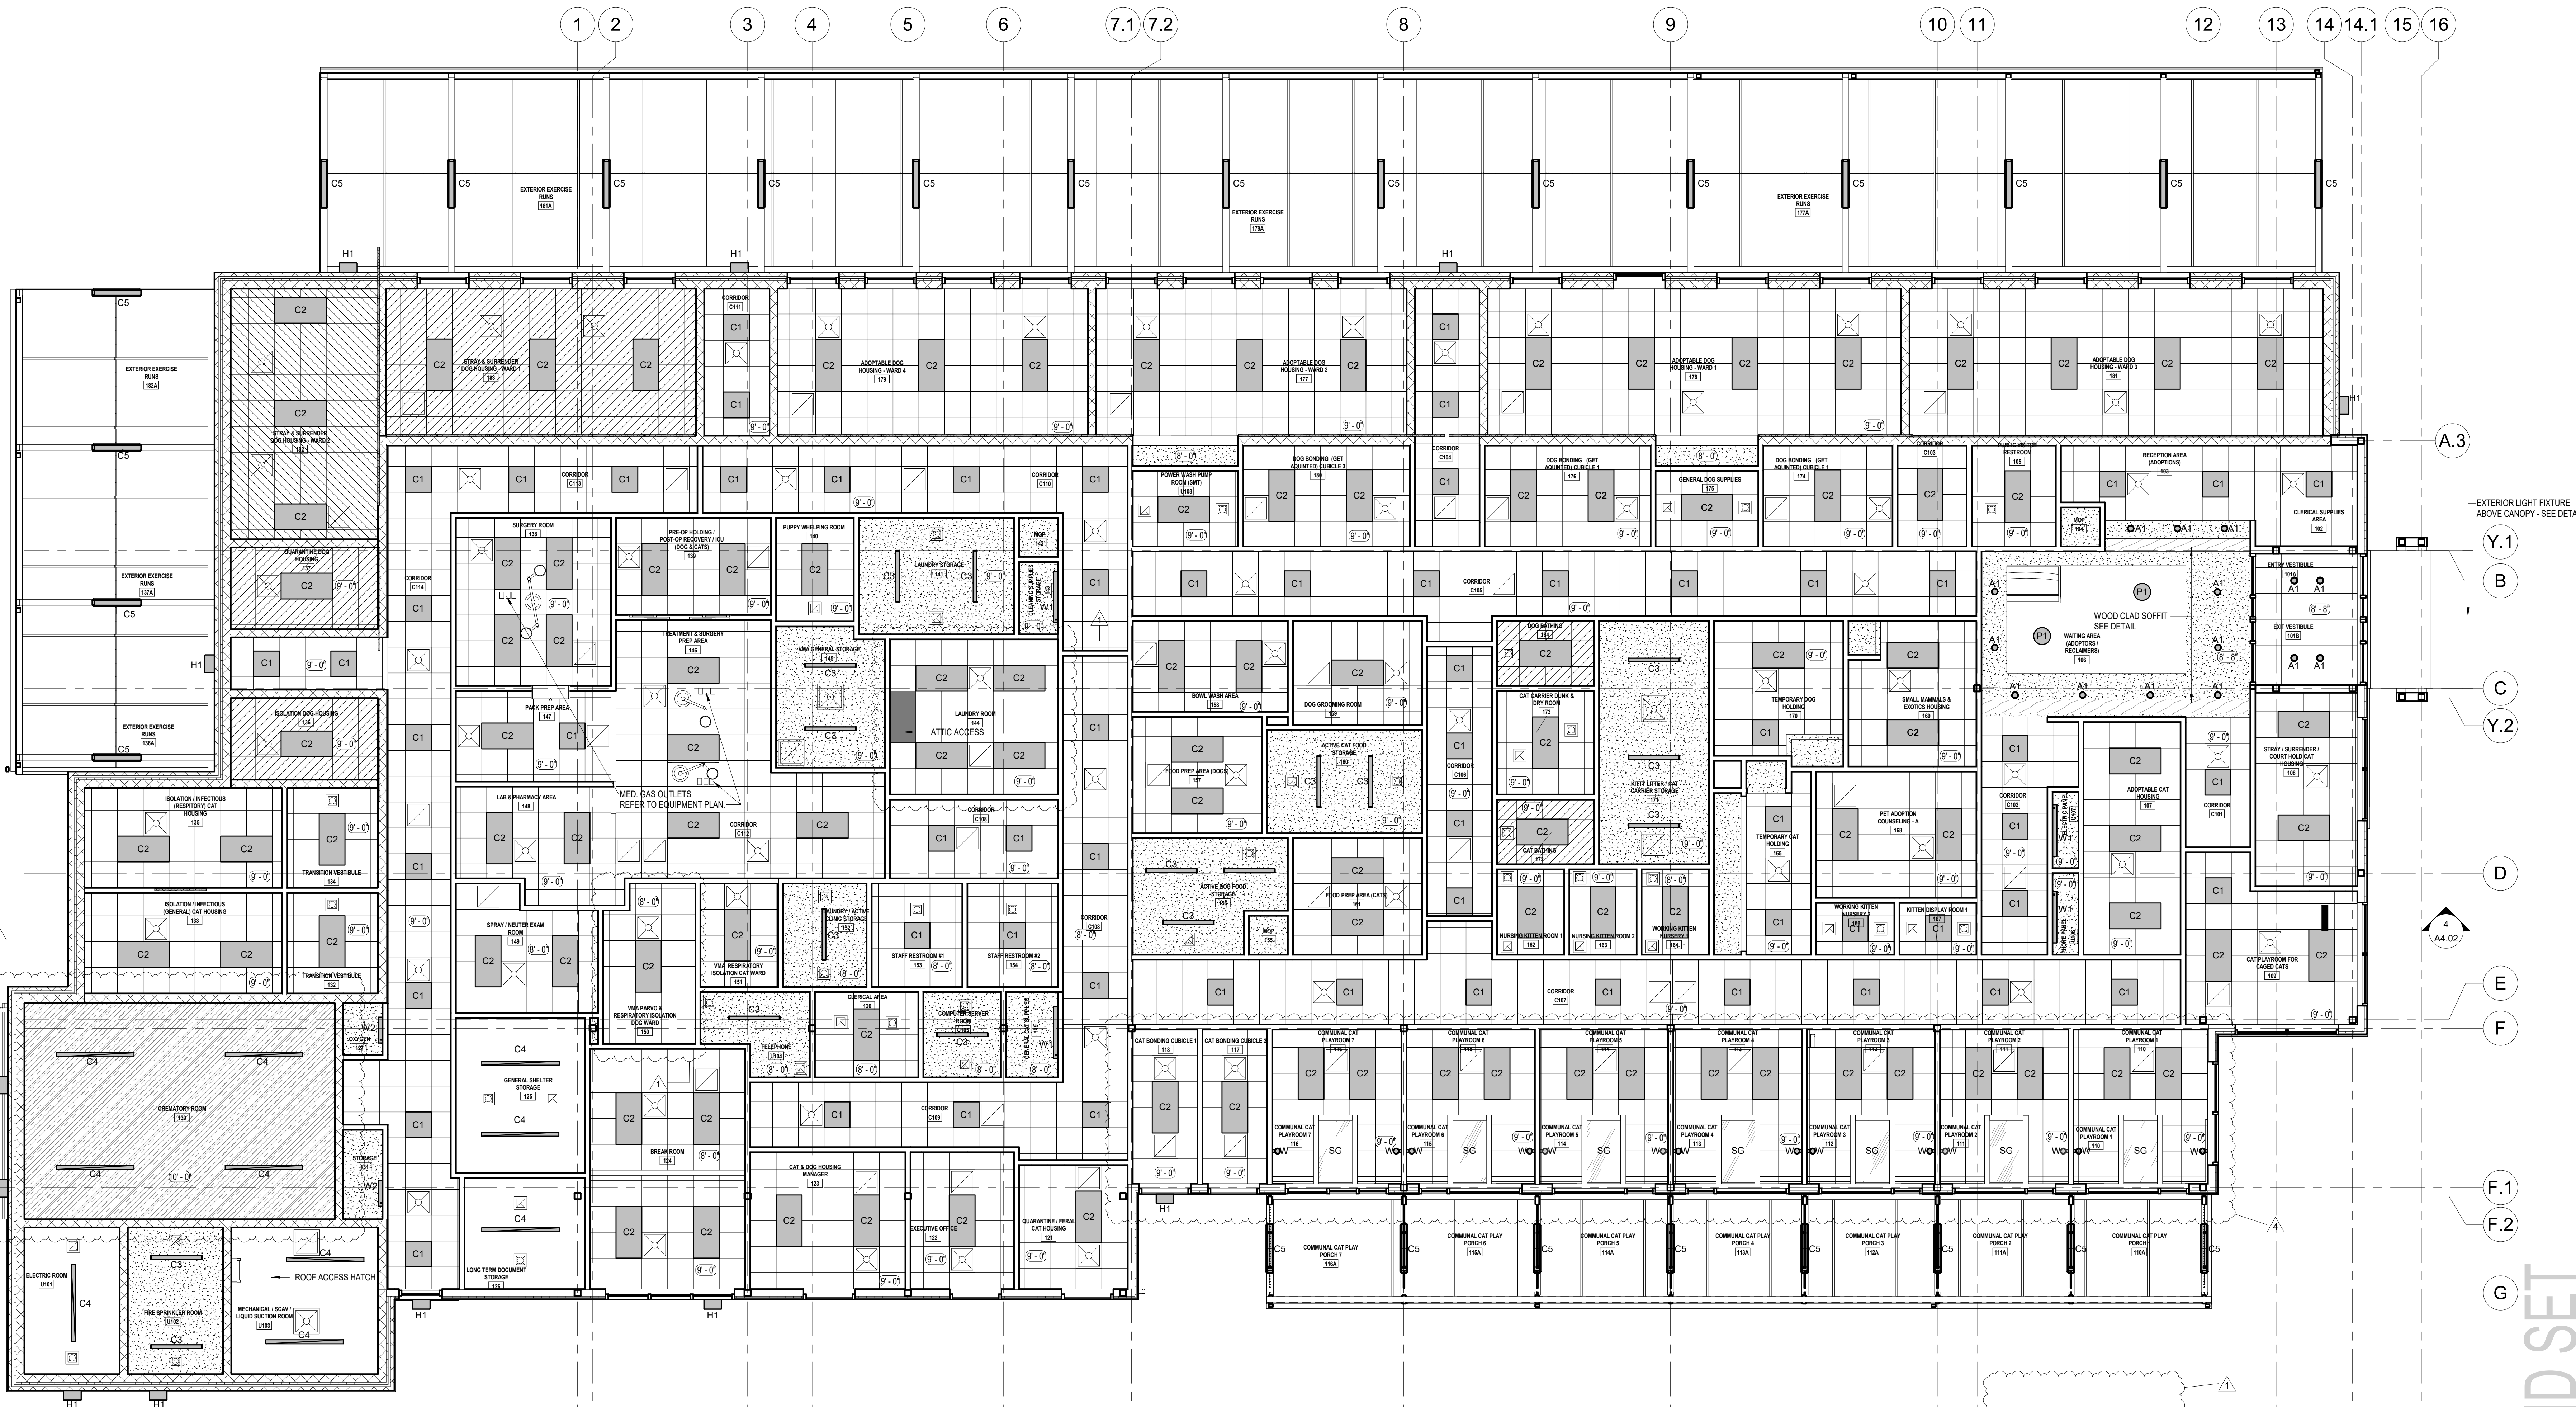1 FIRST FLOOR - REFLECTED CEILING PLAN
3/16" = 1'-0"CAPITAL PROJECT 1483
NEW ANIMAL SHELTER FACILITY
65 FIREMENS MEMORIAL DR., POMONA, NY 10970FLOOR PLAN - REFLECTED
CEILING PLAN

A1.06




DRAWN BY: Author
CHECKED BY: Checker
SCALE:
DATE: 20 OCT 2021
CONSTRUCTION SET:
PERMIT SET:
BID SET:
PROJECT NO. #2019

ARCHITECT'S SEAL:

East Coast Office
23101 Moulton Pkwy #106
Lynchburg, VA 24503
T: 800.748.0030
F: 817.426.8557
East Coast Office
97 Broadway
Lynchburg, VA 24503
T: 800.748.0030
F: 817.426.8557rf&au
rauhaus freedendel & associates

REVISION		DATE
NO.	DESCRIPTION	
1	ADDENDUM #1	11/09/21
4	ADDENDUM #4	12/03/21

ROOF LEGEND

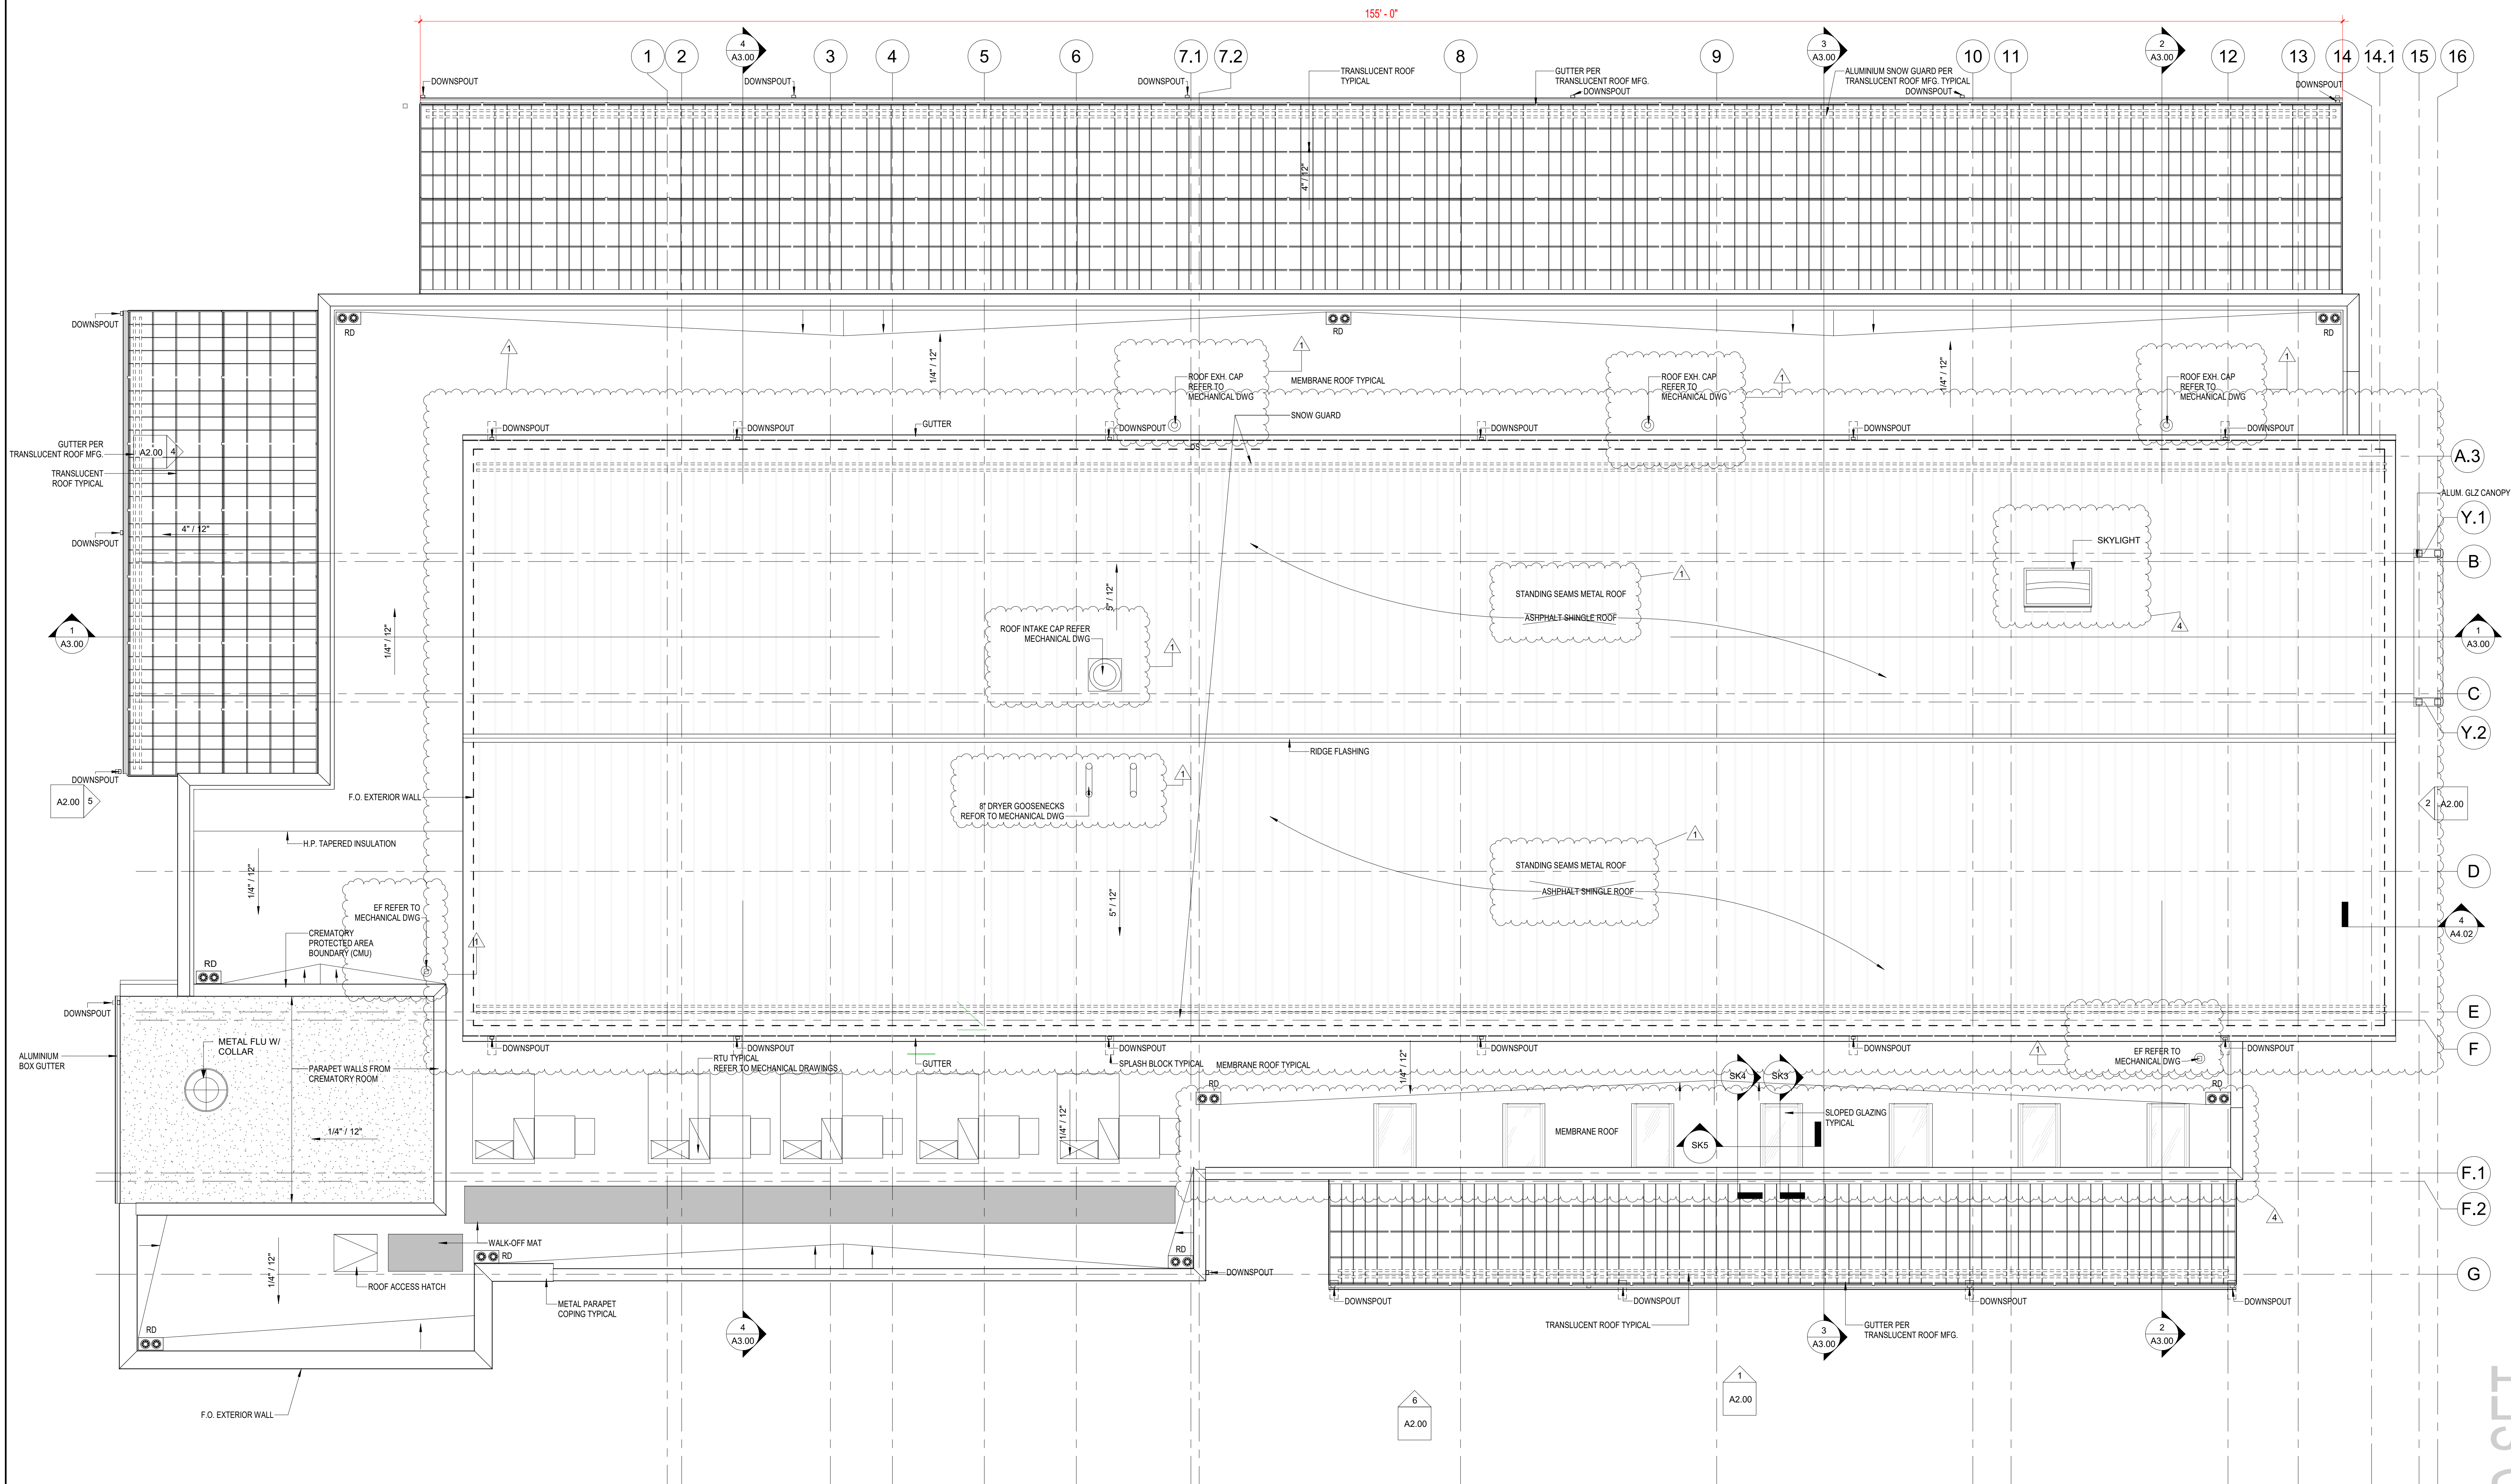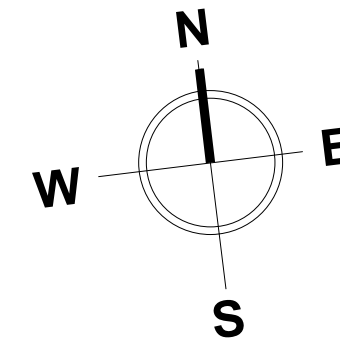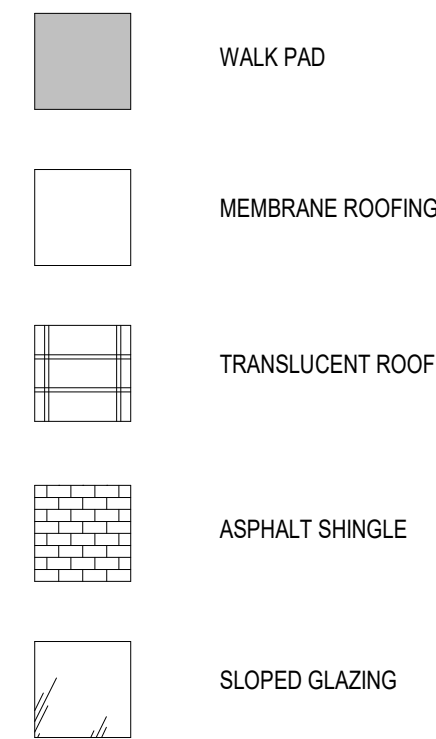


1 ROOF PLAN
3/16" = 1'-0"

REVISION		DATE
NO.	DESCRIPTION	
1	ADDENDUM #1	11/09/21
4	ADDENDUM #4	12/03/21

ARCHITECT'S SEAL:

East Coast Office
23101 Moulton Pkwy #106
Lanham, MD 21053
T: 800.748.0530
F: 817.628.8557
F: 849.316.8959

West Coast Office
97 Broadway
New York, NY 10006
T: 800.748.0530
F: 817.628.8557
F: 849.316.8959

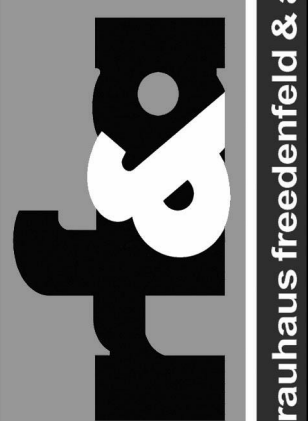





rauhaus freedentfeld & associates

CAPITAL PROJECT 1483
NEW ANIMAL SHELTER FACILITY
65 FIREMENS MEMORIAL DR., POMONA, NY 10970

DRAWN BY: Author
CHECKED BY: Checker
SCALE:
DATE: 20 OCT 2021
PROJECT NO. # 2019

ROOF PLAN

A1.07

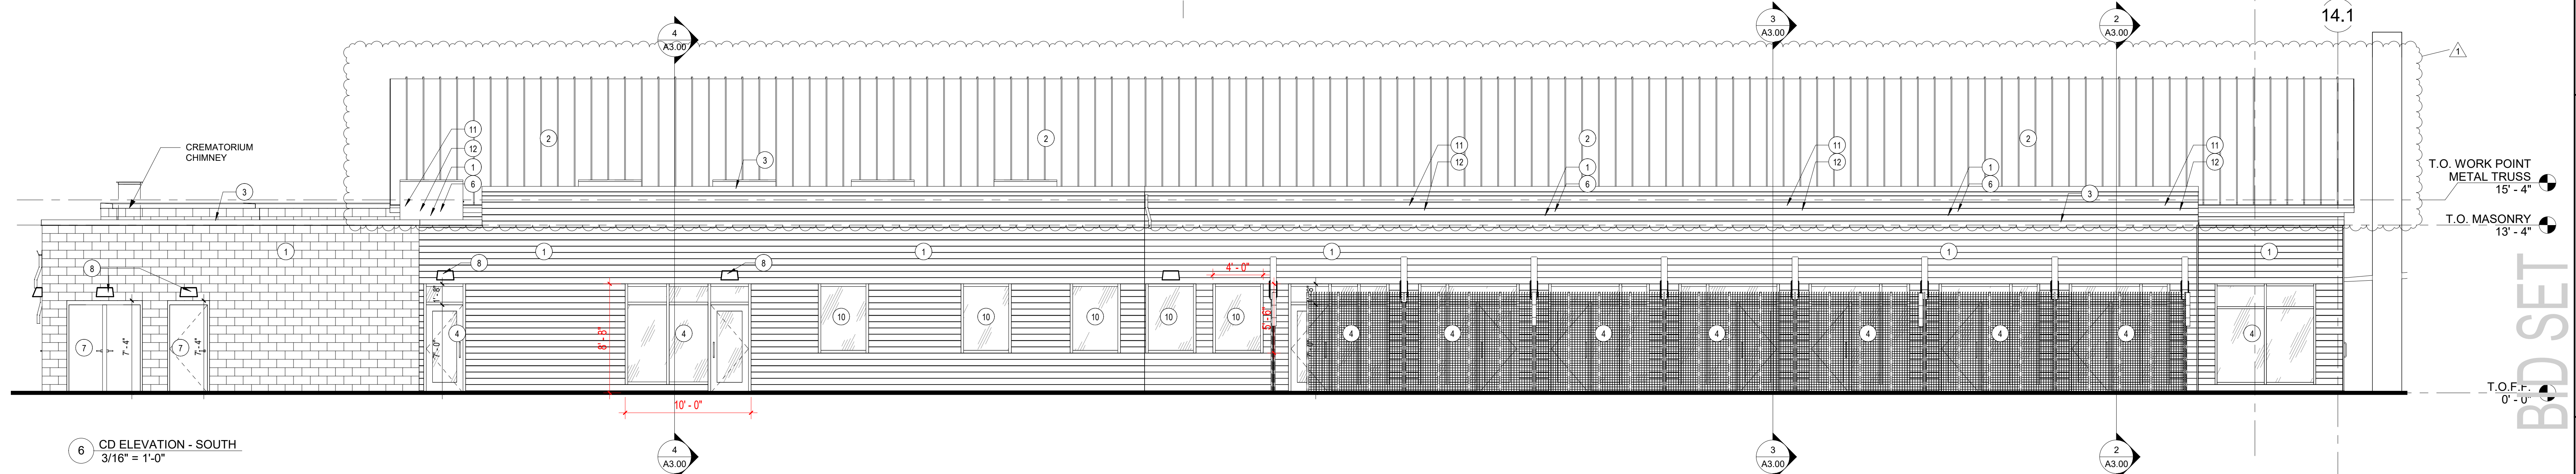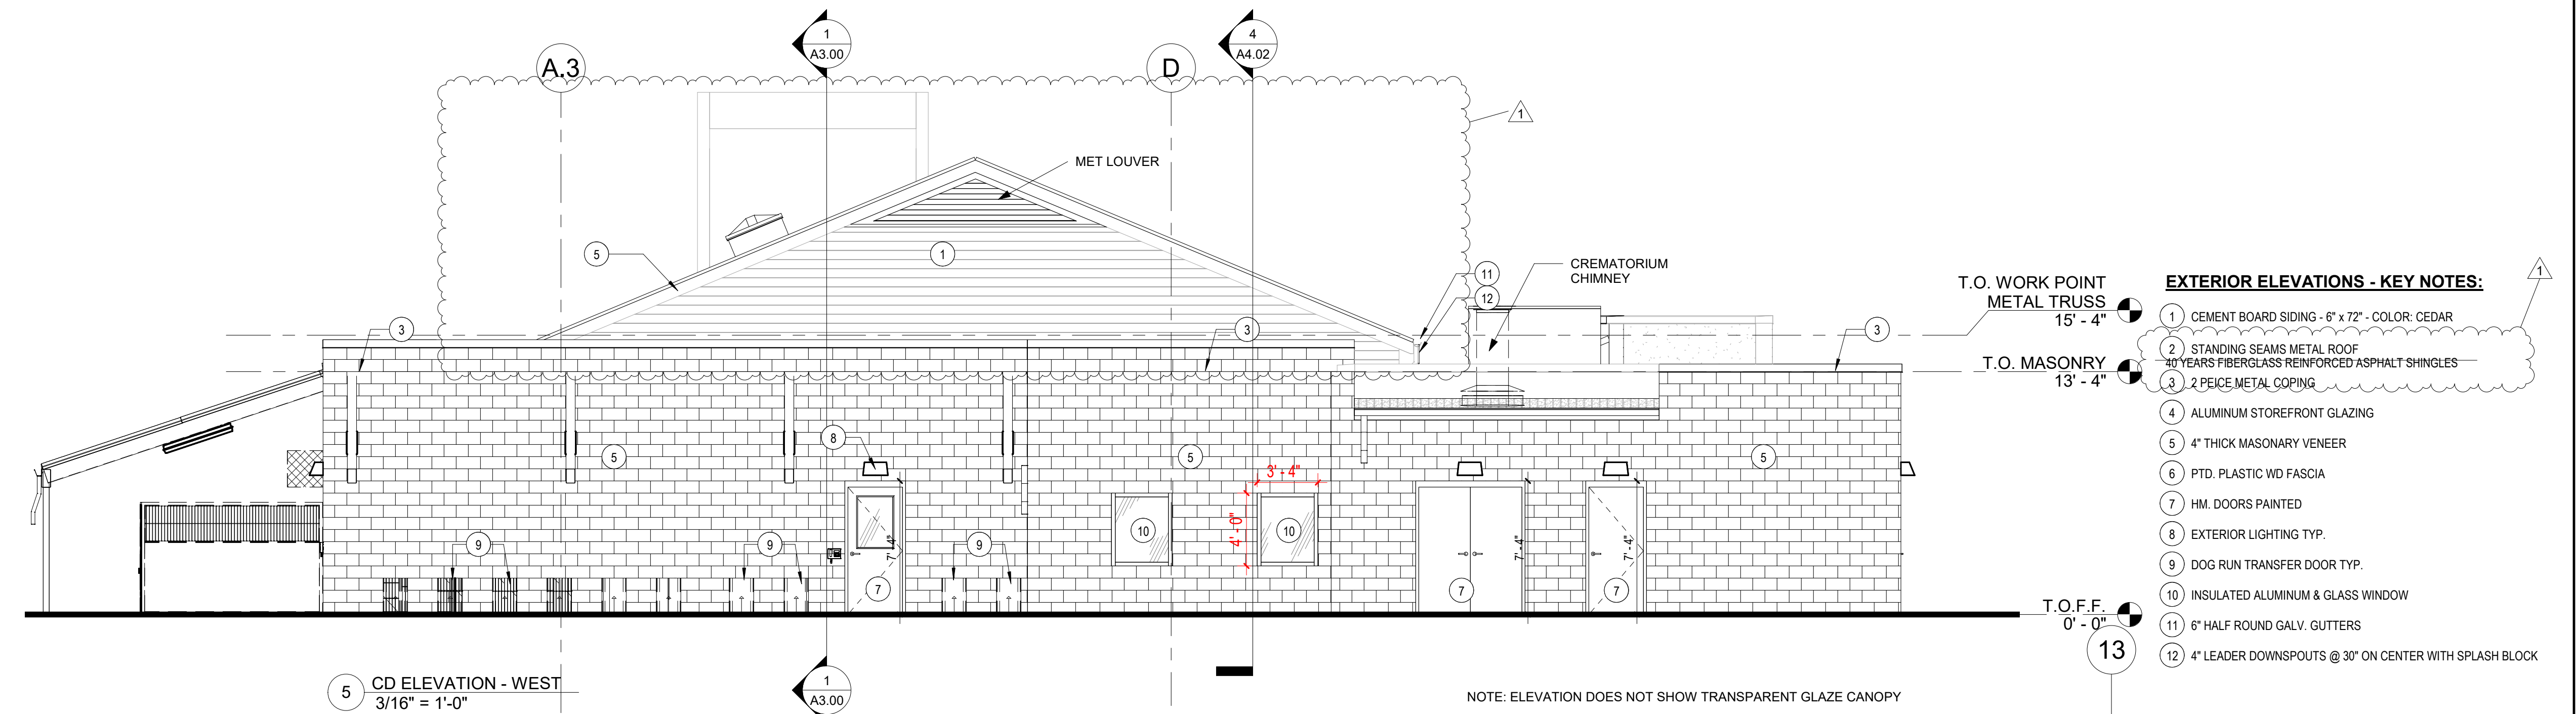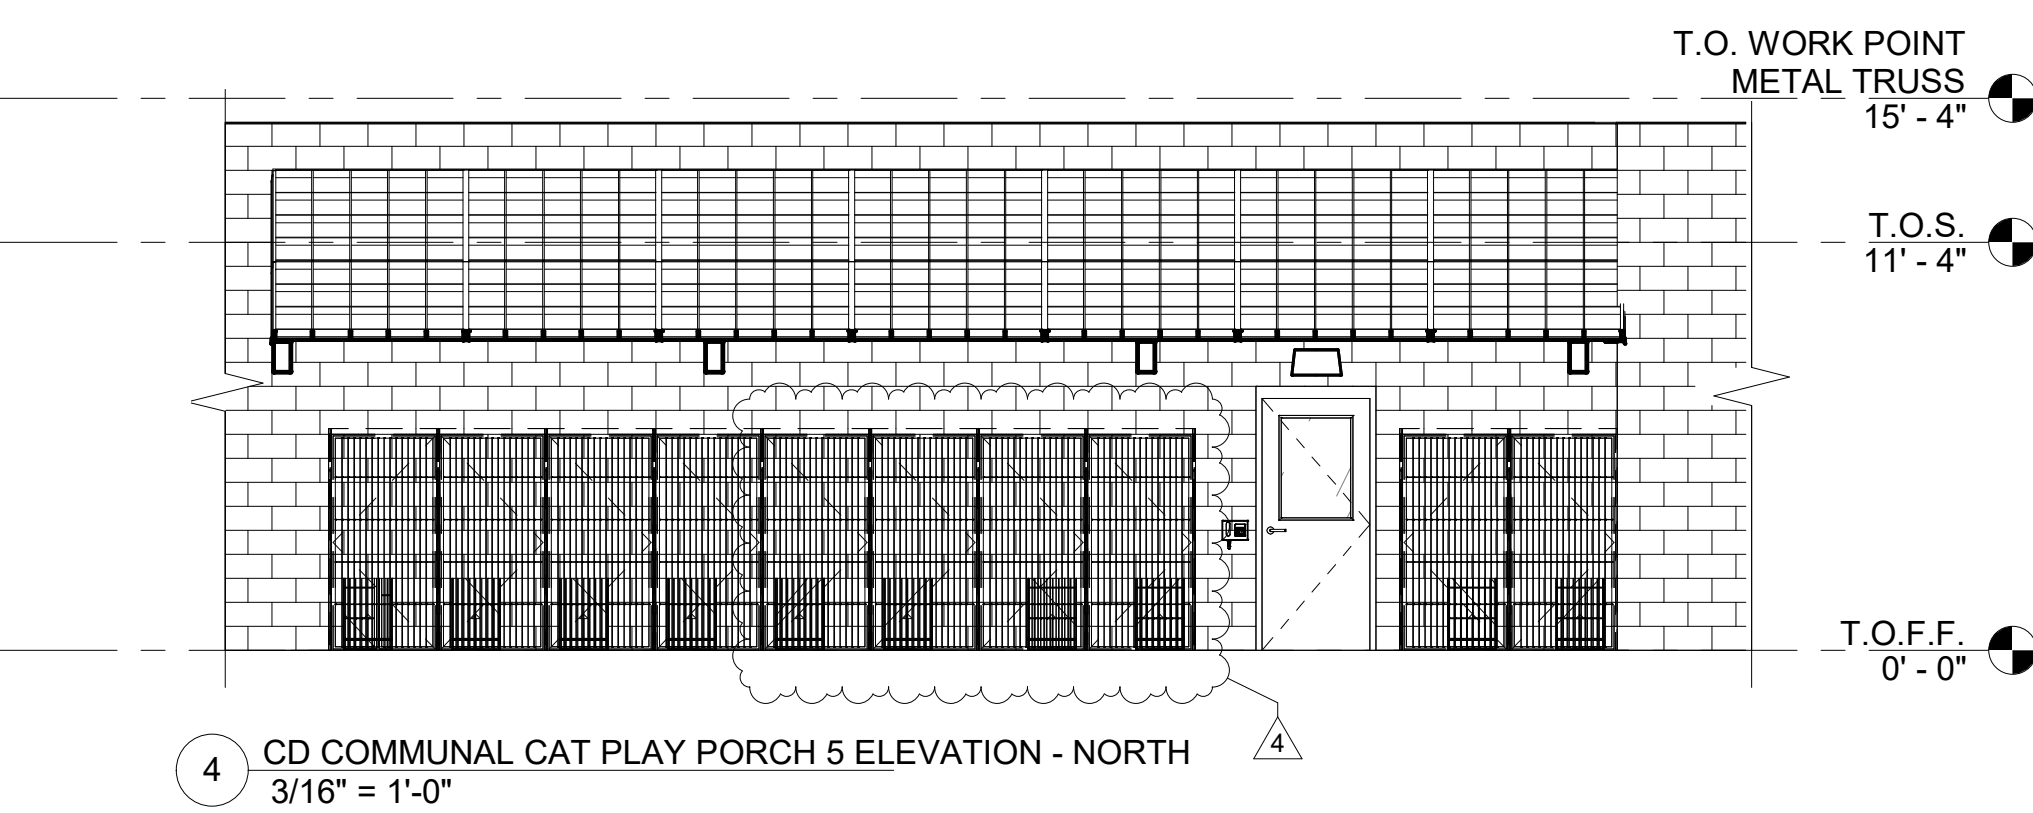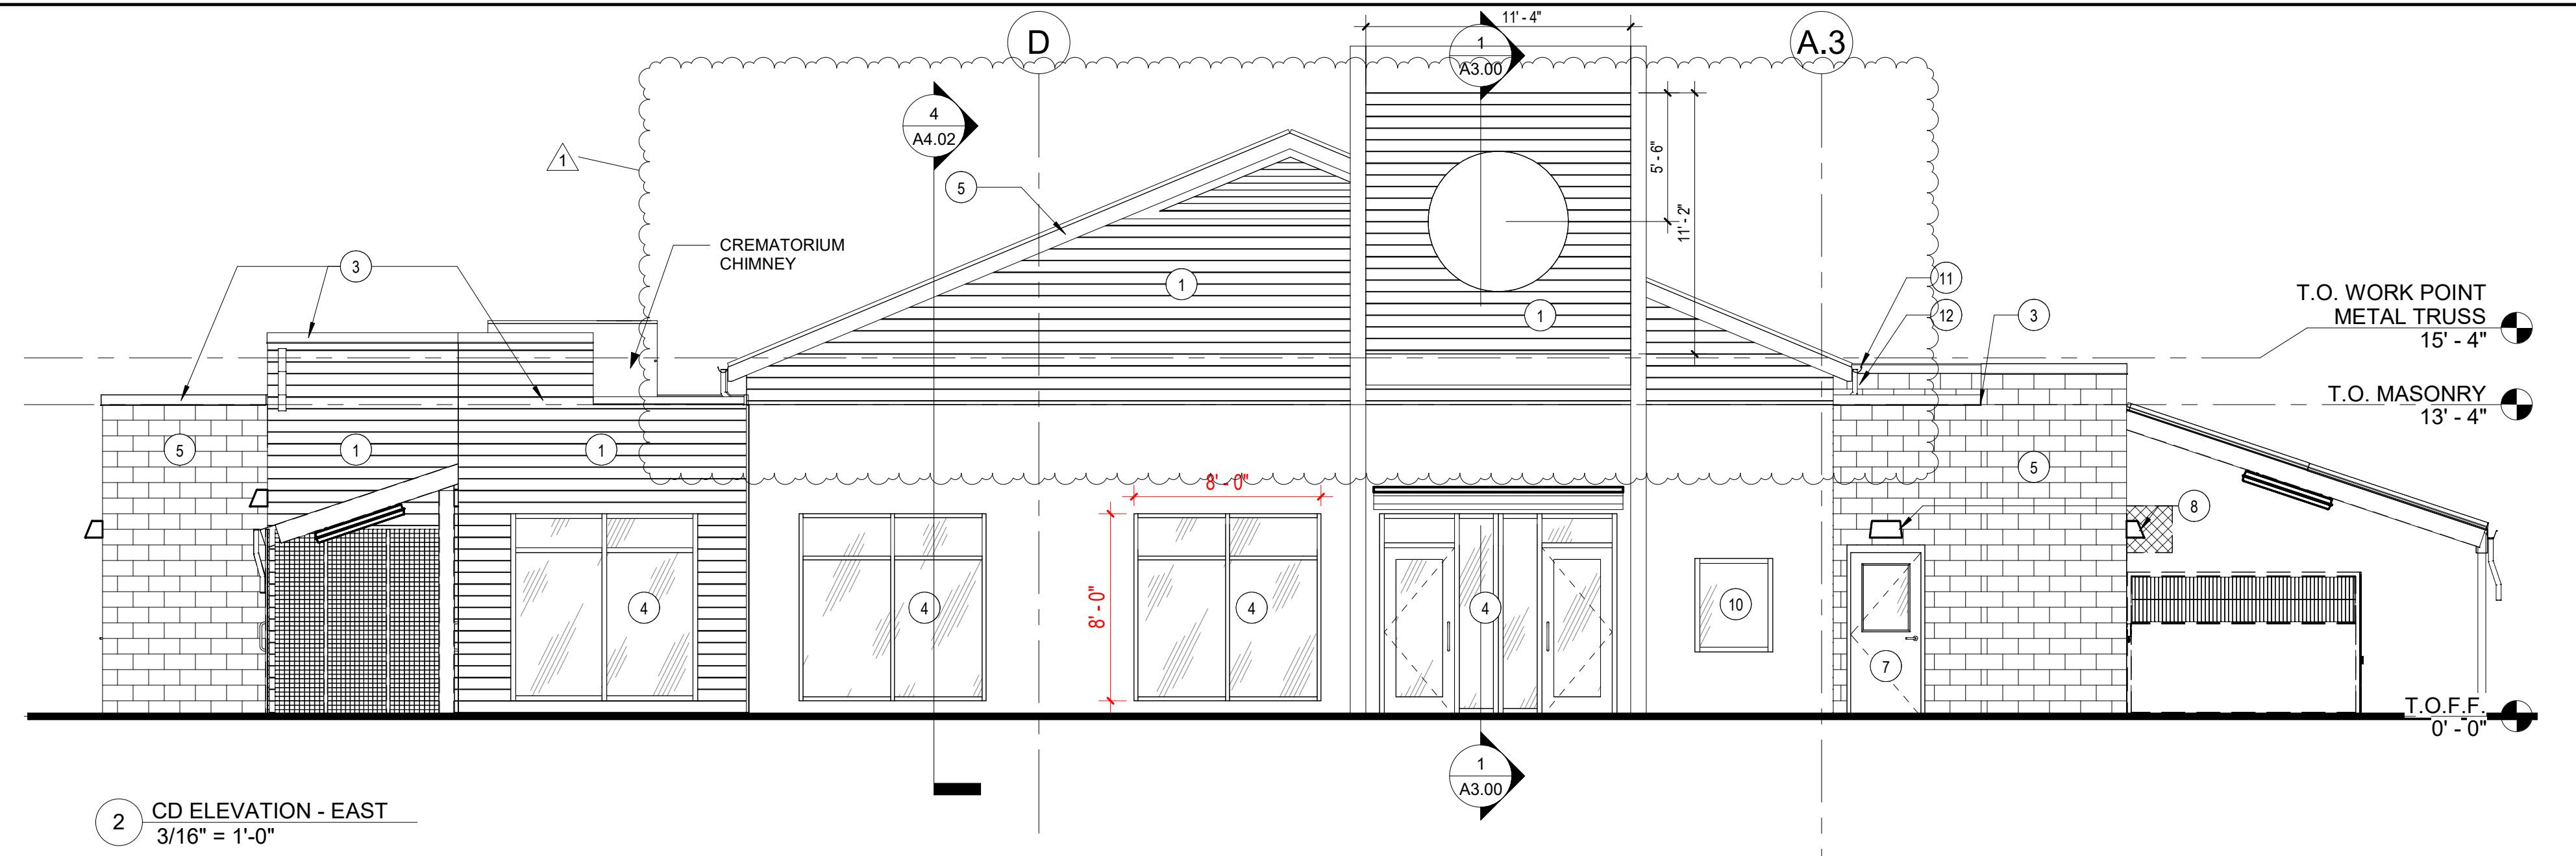

NO.	DESCRIPTION	DATE
1	ADDENDUM #1	11/09/21
4	ADDENDUM #4	12/03/21

100

97 Broadway
Boston, MA 02116
T: 617.338.0050



rauhaus freeddenfeld & associates


CAPITAL PROJECT 1483
NEW ANIMAL SHELTER FACILITY
65 FIREMENS MEMORIAL DR., POMONA, NY 10970

CHECKED BY:	Checker
SCALE:	
DATE:	20 OCT 2021
PROJECT NO:	# 2019

1
2
84


A2.00

EXTERIOR

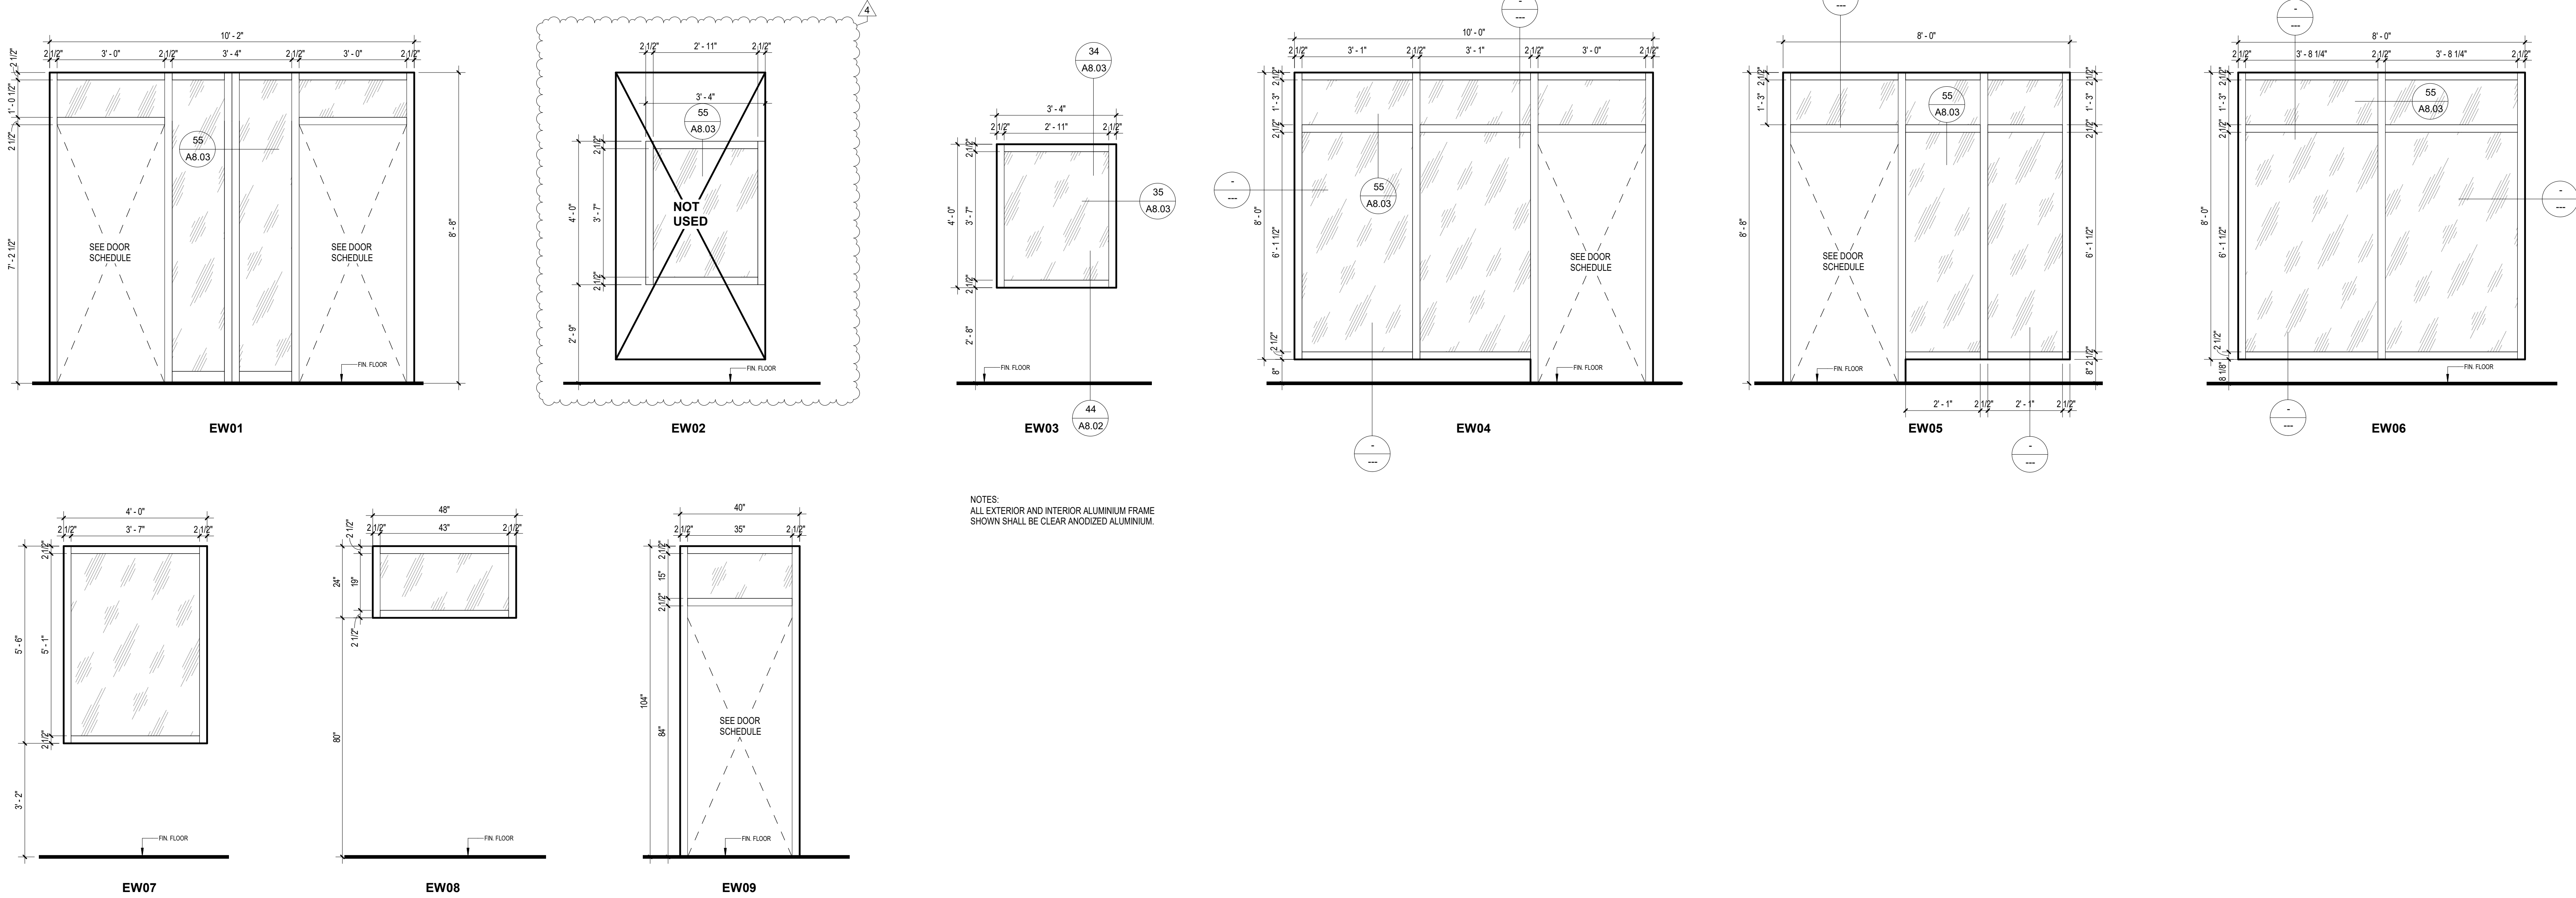

NOTES:
ALL EXTERIOR AND INTERIOR ALUMINUM FRAME
SHOWN SHALL BE CLEAR ANODIZED ALUMINUM.

INTERIOR

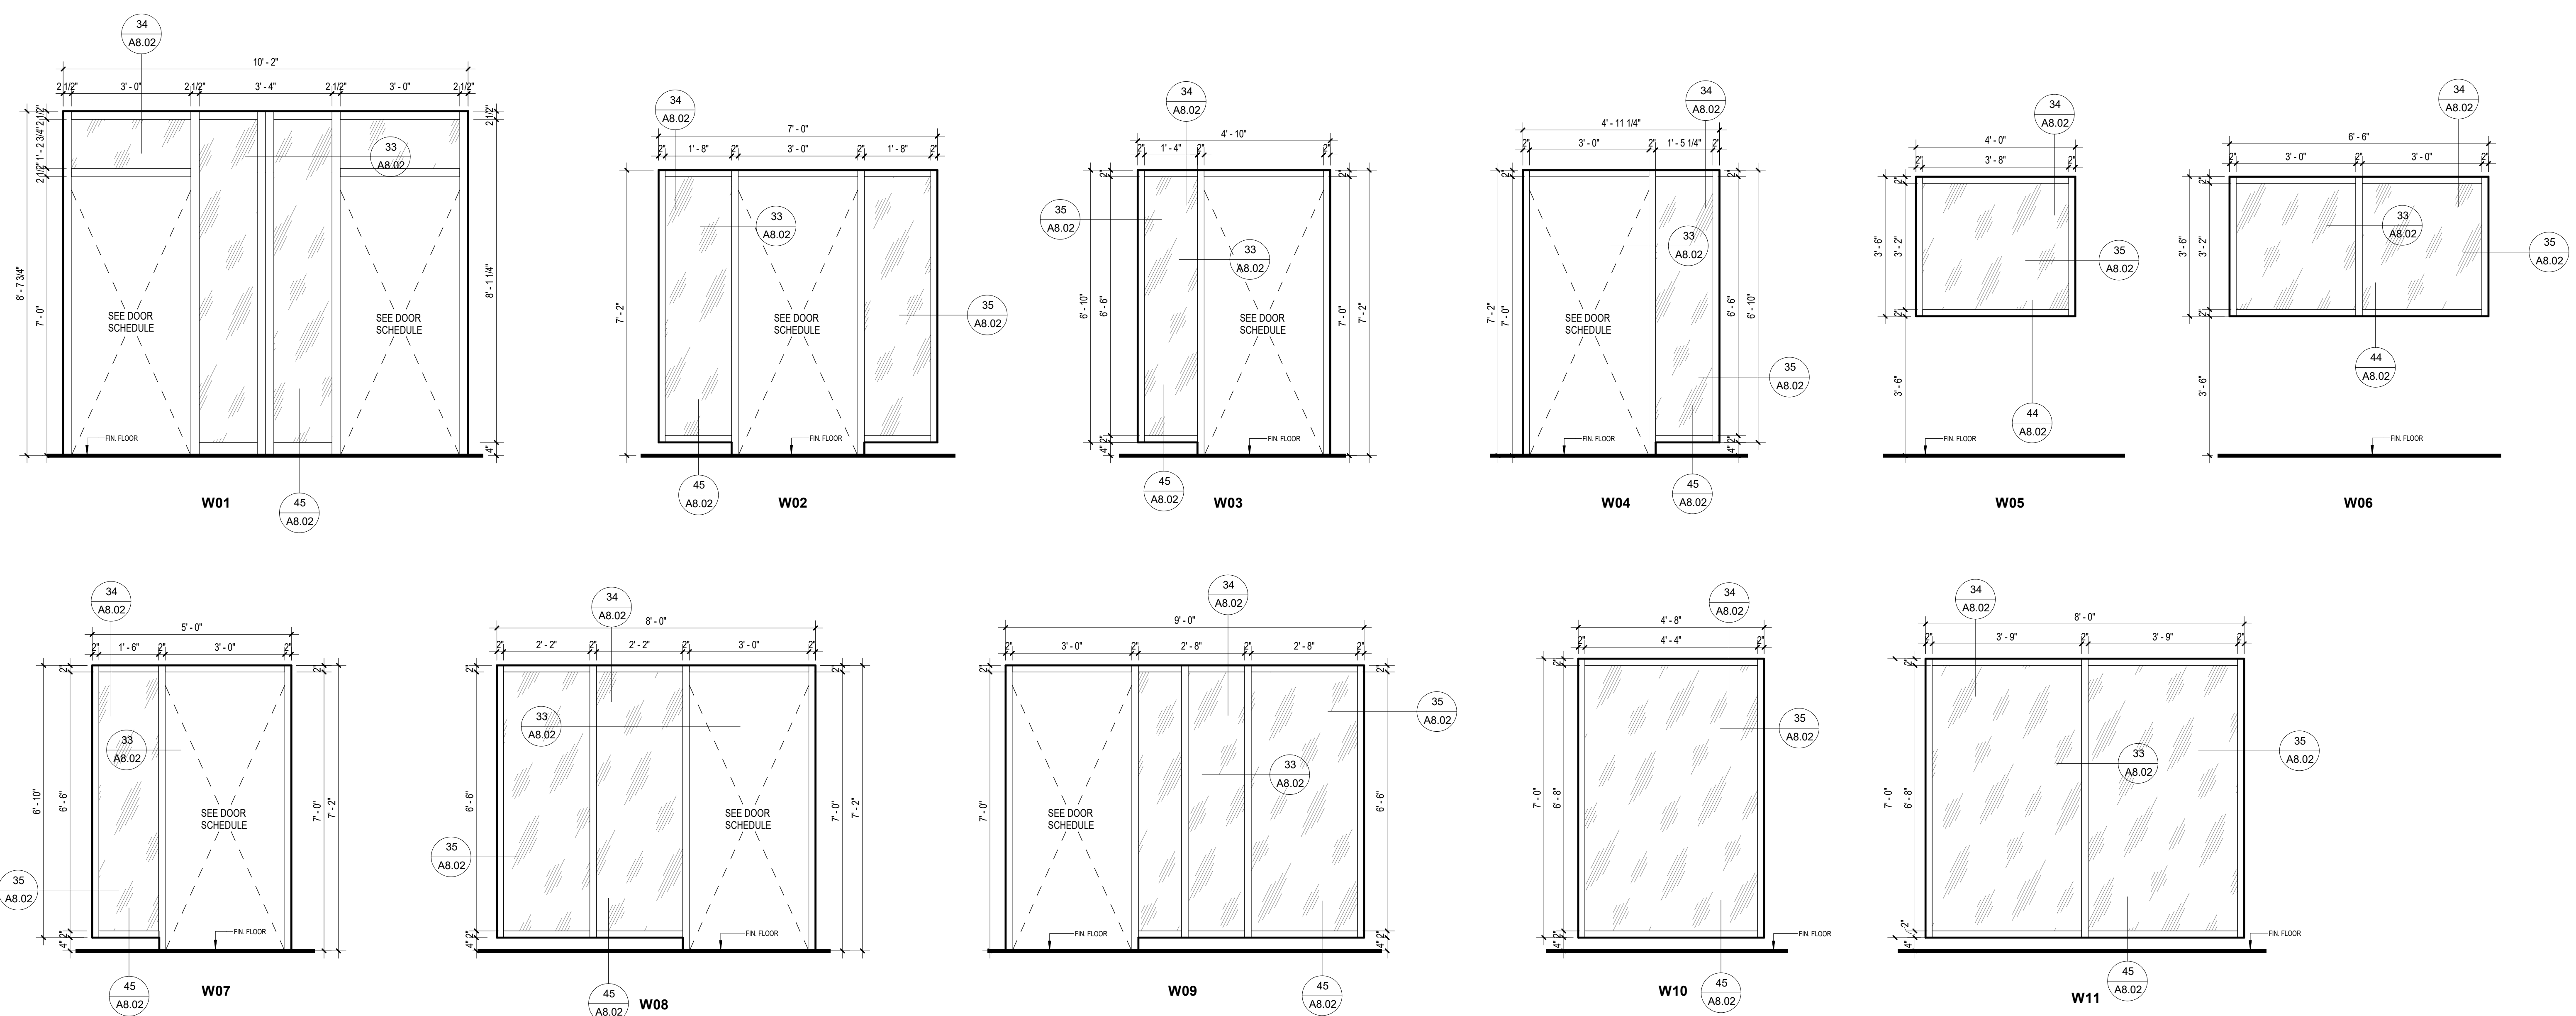

BID SET

DRAWN BY: Author	CHECKED BY: Checker	SCALE: 1/8" = 1'-0"	DATE: 20 OCT 2021	PROJECT NO. # 2019	REVISION	NO.	DESCRIPTION	DATE
ARCHITECT'S SEAL:								
East Coast Office 23101 Moulton Pkwy #106 Lynchburg, VA 24503 T: 800.748.0030 F: 800.748.0030 F: 800.748.0030								
rauhaus freedentfeld & associates								
CAPITAL PROJECT 1483 NEW ANIMAL SHELTER FACILITY 65 FIREMENS MEMORIAL DR., POMONA, NY 10970								
WINDOW ELEVATION								
A8.00								