


SUBMITTALS		
NO.	DATE	DESCRIPTION
05.27.2022		PROGRESS SET

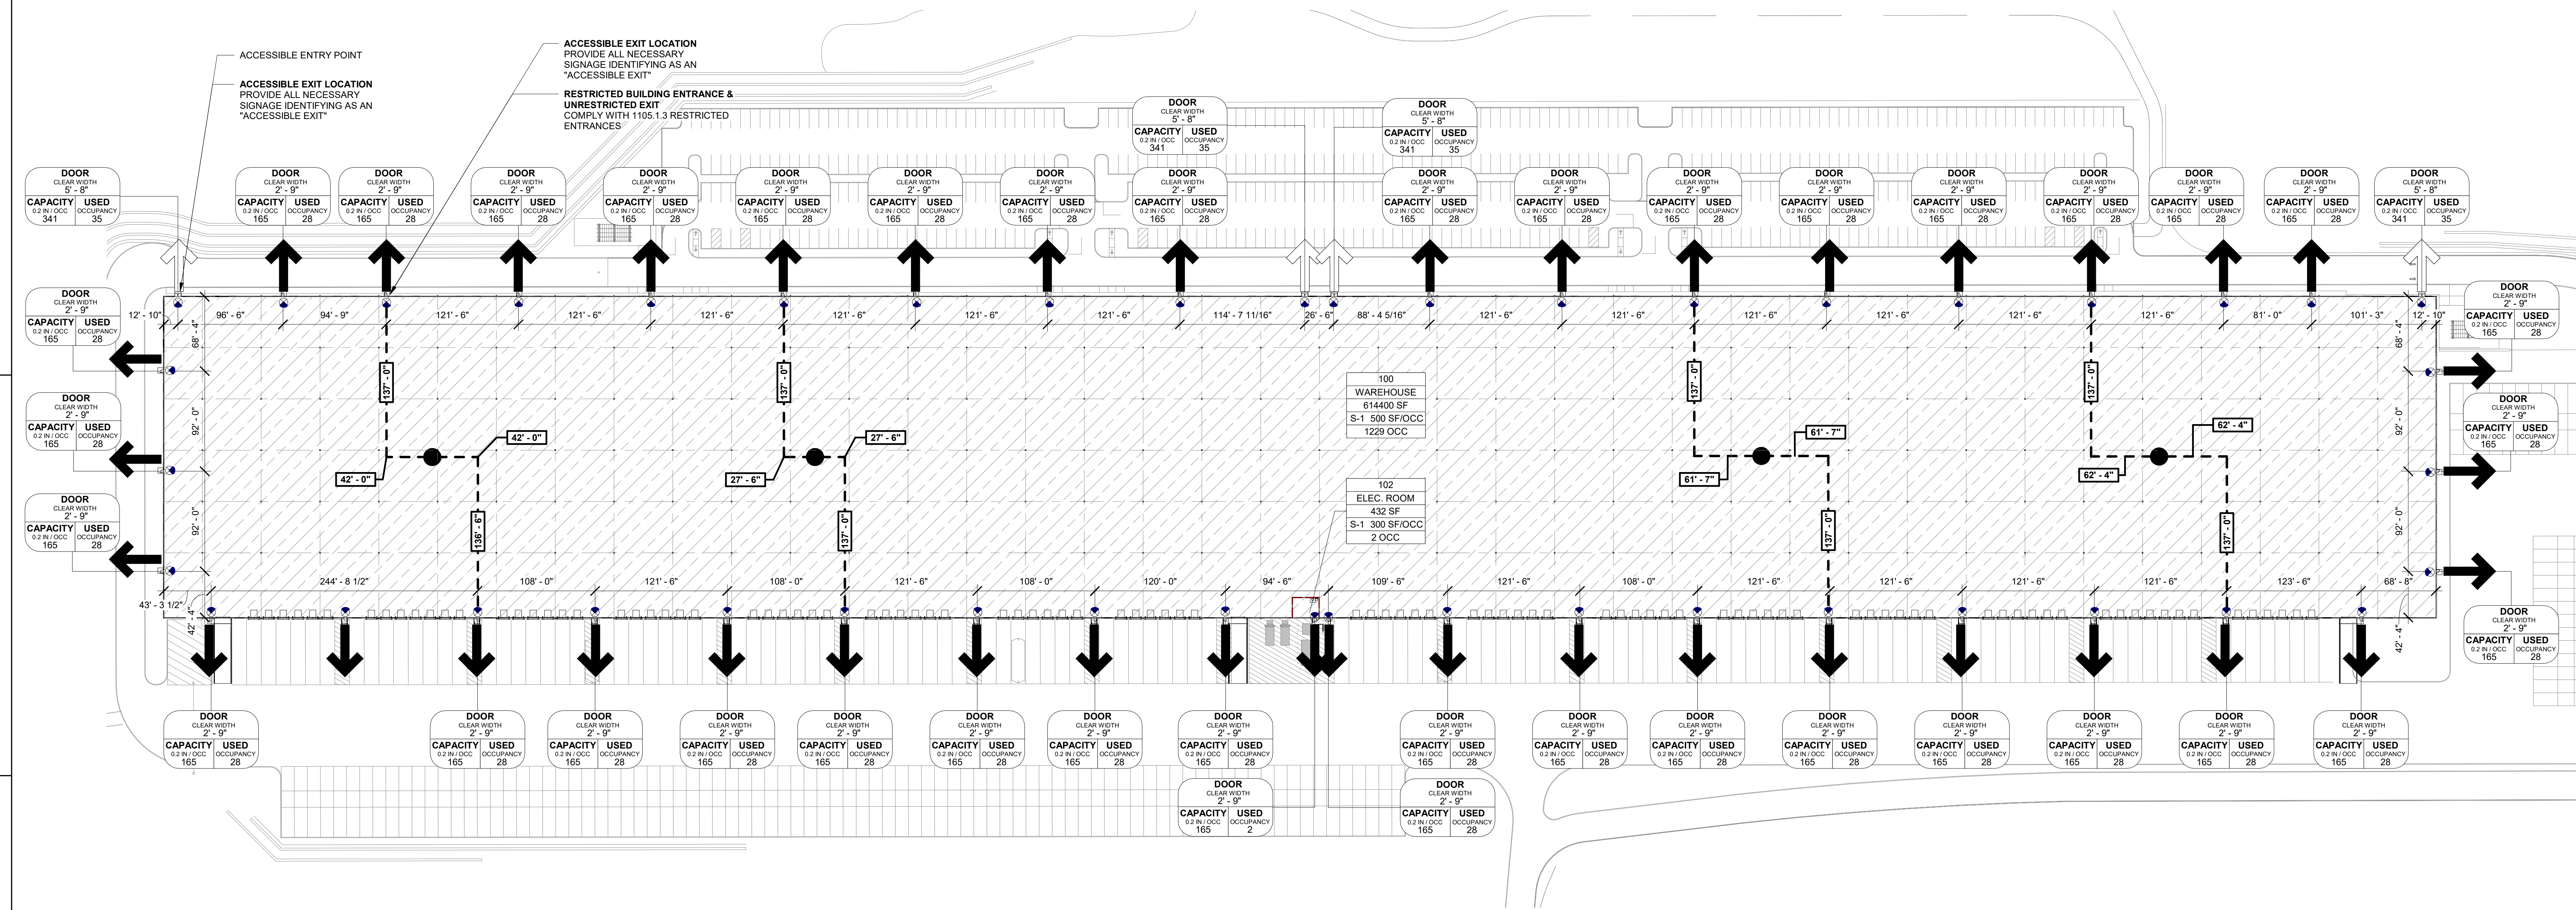

1/64"=1'-0"
0 16' 32' 64' 128' 256'
LIFE SAFETY PLAN
SCALE: 1/64" = 1'-0"

OCCUPANCY SCHEDULE - OVERALL					
ROOM NUMBER	ROOM NAME	OCC TYPE	AREA	OCCUPANT LOAD FACTOR	OCC LOAD
S-1	100 WAREHOUSE	S-1	614400 SF	500	1229
	102 ELEC. ROOM	S-1	432 SF	300	2
Grand total: 2			614832 SF		1231

LIFE SAFETY PLAN NOTES

- SEE GENERAL NOTES SHEET FOR TYPICAL PROJECT NOTES.
- FOR BUILDING AREA CALCULATIONS PER CHAPTER 5 REFERENCE BUILDING CODE SUMMARY SHEET, OCCUPANCY TABLES ARE PROVIDED TO ITEMIZE INDIVIDUAL ROOM AREAS AND OCCUPANCIES PER TABLE 1004.1.1
- ALL REQUIRED EXITS TO RECEIVE WALL-MOUNTED TACTILE EXIT SIGN WITH THE WORD "EXIT". SEE ACCESSIBILITY DETAILS SHEET.
- SEE FLOOR PLANS FOR PARTITION TYPES.
- SEE DOOR SCHEDULE FOR OPENING RATINGS AND ASSEMBLIES.

EXIT ACCESS TRAVEL DISTANCE

MAXIMUM EXIT ACCESS TRAVEL DISTANCE TO EXITS (TABLE 1017.2)
(S-1) MODERATE-HAZARD STORAGE GROUP S.....250 FT (b)
SECTION 1017.2.2 GROUP S-1 INCREASE.....400 FT

(b) BUILDINGS EQUIPPED THROUGHOUT WITH AN AUTOMATIC SPRINKLER SYSTEM IN ACCORDANCE WITH SECTION 903.3.1.1 OR 903.3.1.2. SEE SECTION 903 FOR OCCUPANCIES WHERE AUTOMATIC SPRINKLER SYSTEMS ARE PERMITTED IN ACCORDANCE WITH SECTION 903.3.1.2.
(c) BUILDINGS EQUIPPED THROUGHOUT WITH AN AUTOMATIC SPRINKLER SYSTEM IN ACCORDANCE WITH SECTION 903.3.1.1

LIFE SAFETY PLAN LEGEND

ROOM TAGS:

ROOM NAME
SF ROOM AREA
SF/OCC
OCC
OCCUPANCY TYPE
CALCULATED
OCCUPANT LOAD
FACTOR

EXIT TAGS:

DOOR
CLEAR WIDTH
CAPACITY USED
OCCUPANCY

OCCUPANCY TYPES:

S-1 OCCUPANCY

EXIT ACCESS:

RESTRICTED ENTRY / EXIT ACCESS
ACCESSIBLE ENTRY / EXIT ACCESS

EMERGENCY EXIT SIGNS

WALL MOUNTED EXIT SIGN

PATH OF EGRESS TRAVEL
PATH OF TRAVEL START
DISTANCE
END OF COMMON PATH

ACCESSIBLE PATH OF TRAVEL