



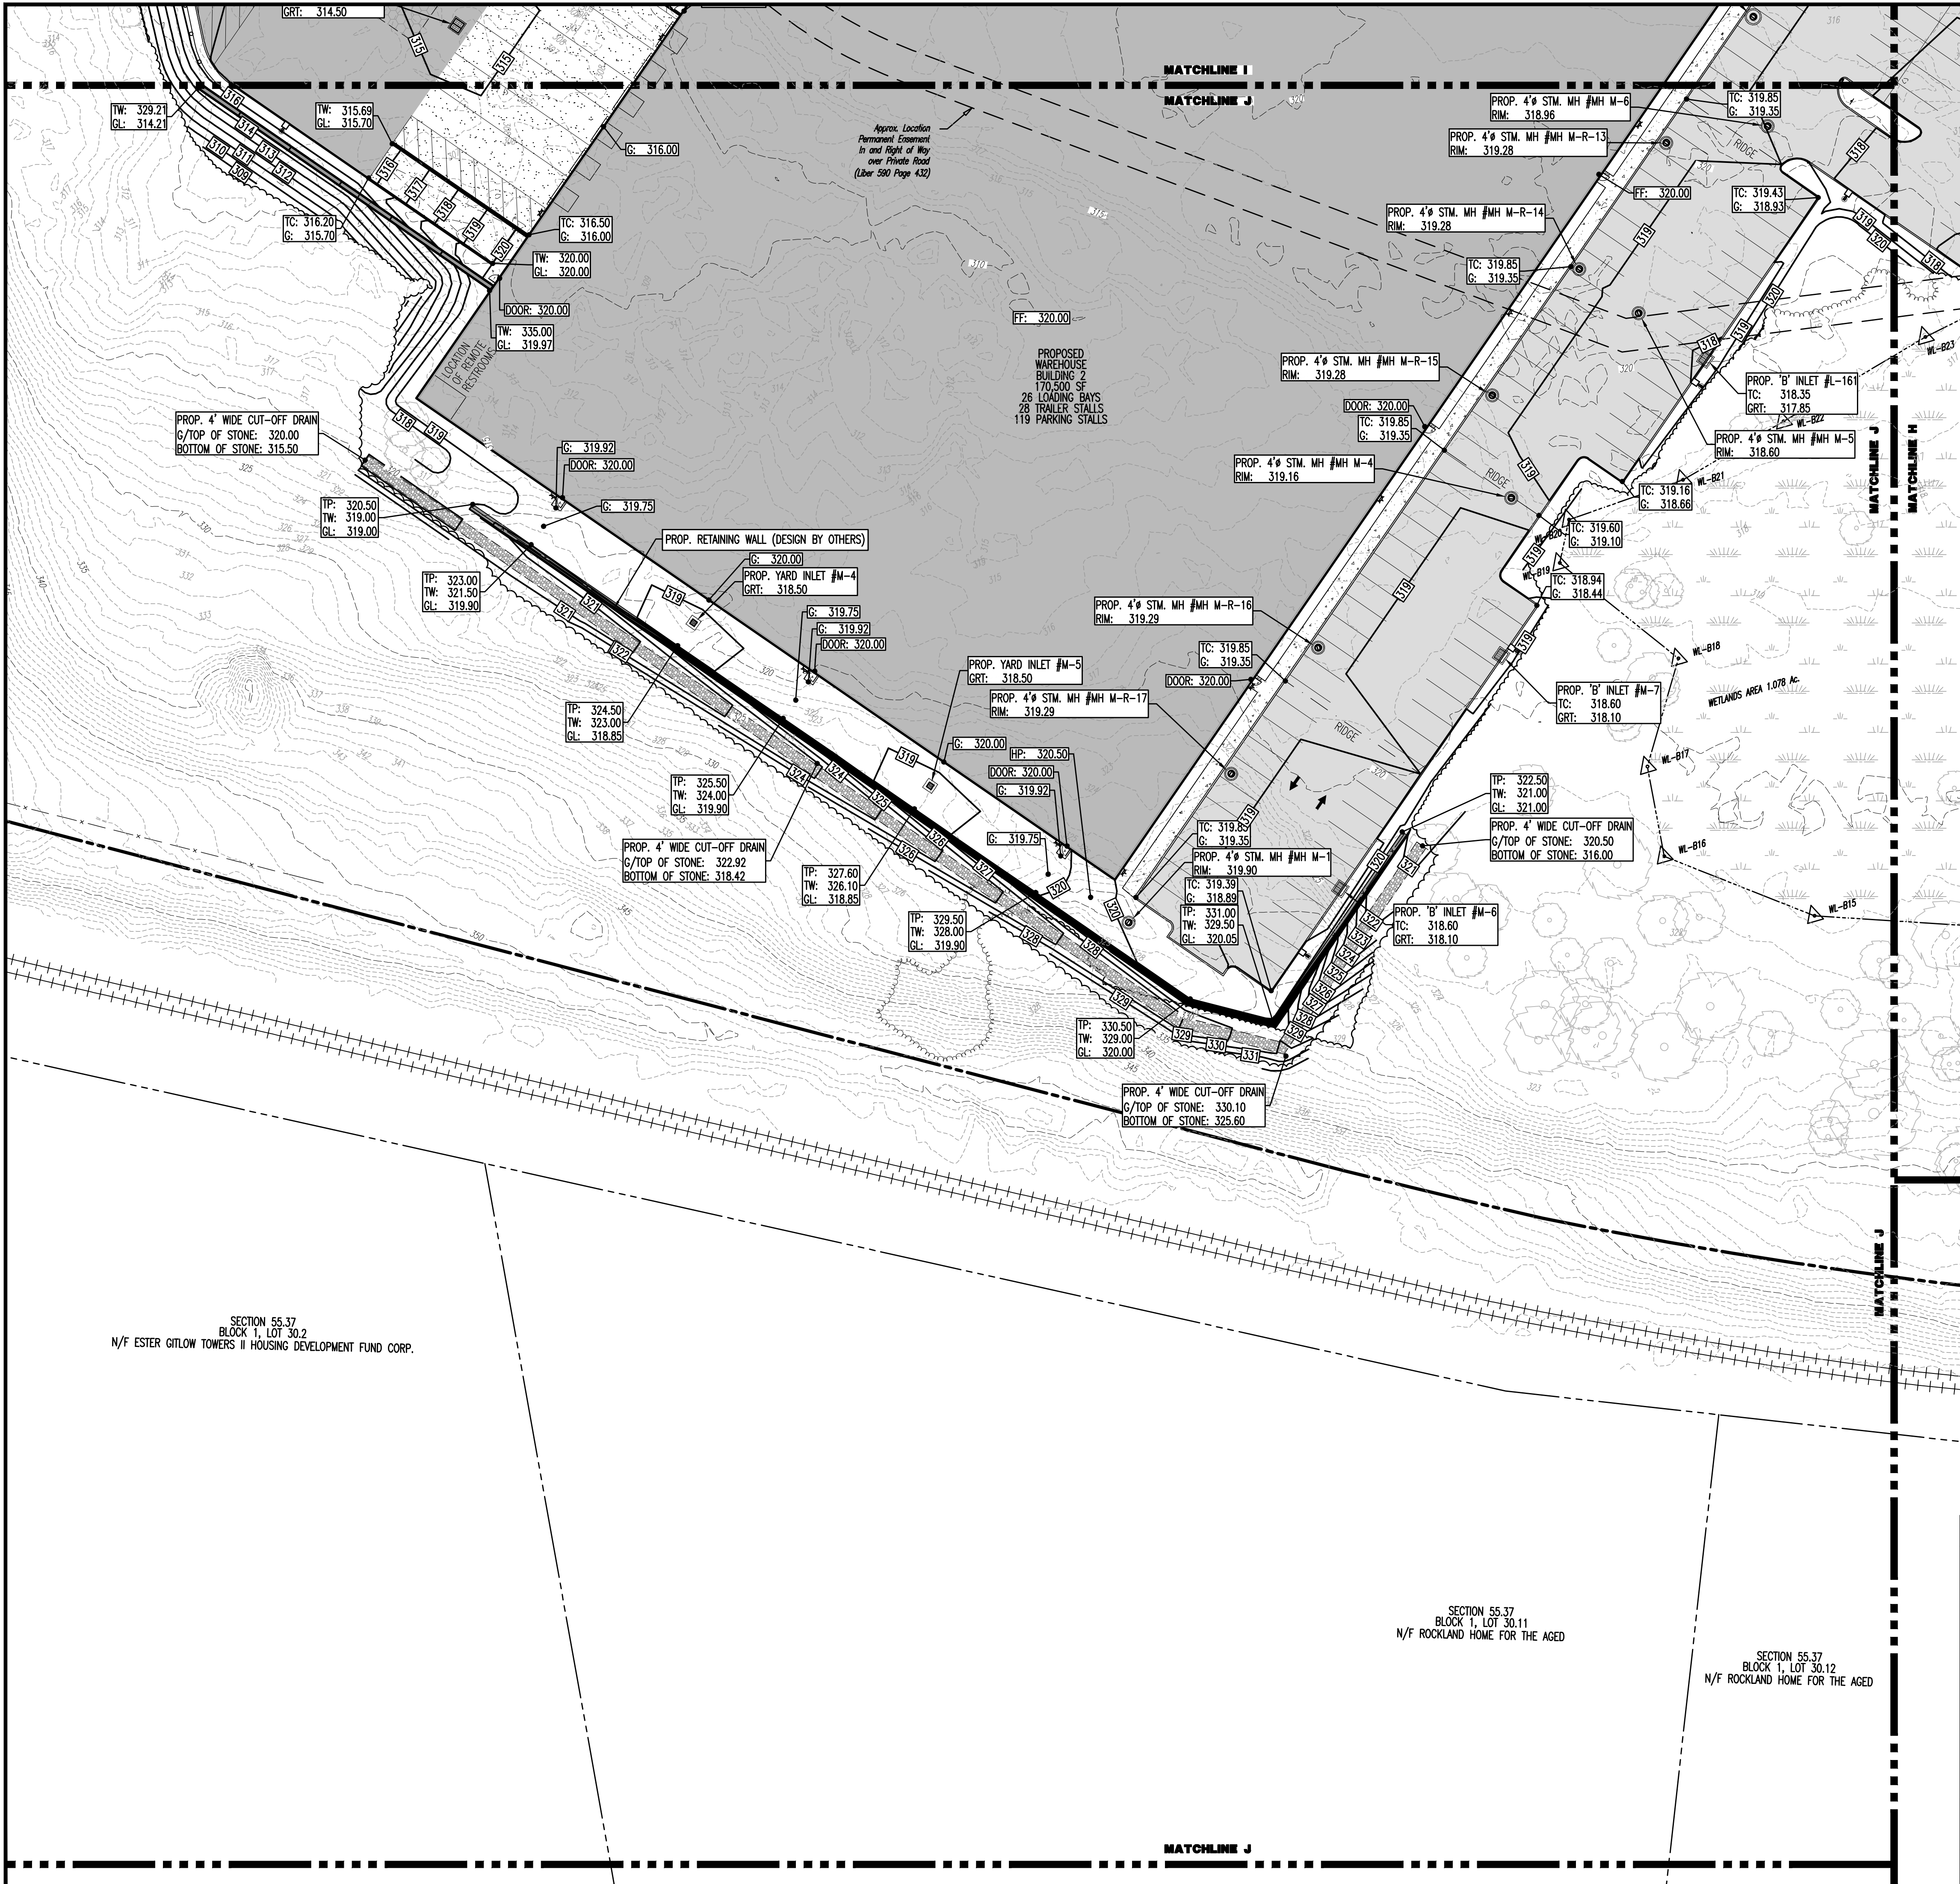


PAVEMENT LEGEND	
	PROPOSED STANDARD PAVEMENT
	PROPOSED HEAVY DUTY PAVEMENT
	PROPOSED STANDARD CONCRETE
	PROPOSED HEAVY DUTY CONCRETE

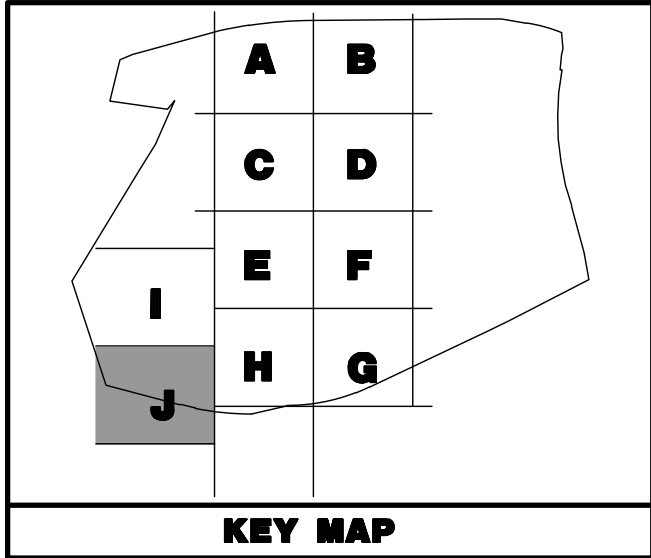

GRADING/UTILITY GRAPHIC LEGEND	
	PROPERTY LINE (PARCEL IN QUESTION)
	OFF-SITE PROPERTY LINES
	EXIST. CABLE LINE
	EXIST. ELECTRIC LINE
	EXIST. FIBER OPTIC LINE
	EXIST. GAS LINE
	EXIST. OVERHEAD WIRES
	EXIST. TELEPHONE LINE
	EXIST. UNDERGROUND ELEC./TELE. SERVICE (NO. & SIZE OF CONDUITS NOT DEFINED)
	EXIST. WATER LINE
	EXIST. SANITARY SEWER LINE
	EXIST. STORM DRAIN LINE
	EXIST. MINOR CONTOUR & ELEVATION
	EXIST. MAJOR CONTOUR & ELEVATION
	EXIST. MONITORING WELL
	APPROX. TEST PIT LOCATION
	EXIST. SPOT ELEVATIONS
	EXIST. GUTTER ELEV.
	EXIST. TOP OF CURB ELEV.
	EXIST. FINISH FLOOR ELEV.
	EXIST. GARAGE FLOOR ELEV.
	EXIST. FIRE HYDRANT
	EXIST. WATER VALVE
	EXIST. GAS VALVE
	EXIST. ELECTRIC METER
	EXIST. ELECTRIC BOX
	EXIST. CLEAN OUT
	EXIST. WELL
	EXIST. WATER SHUT OFF VALVE
	EXIST. TELEPHONE BOX
	EXIST. CABLE TV BOX
	EXIST. UTILITY POLE
	EXIST. GUY WIRE
	EXIST. LIGHT POLE
	EXIST. BUILDING LIGHT
	EXIST. SHOE BOX LIGHT
	EXIST. COBRA LIGHT POLE
	EXIST. TRAFFIC SIGNAL POLE
	EXIST. MANHOLE
	EXIST. 'A' INLET
	EXIST. 'B' INLET
	EXIST. 'C' INLET
	EXIST. YARD INLET
	EXIST. FLARED END SECTION
	EXIST. HEADWALL
	PROP. CABLE LINE
	PROP. ELECTRIC LINE
	PROP. FIBER OPTIC LINE
	PROP. GAS LINE
	PROP. OVERHEAD WIRES
	PROP. TELEPHONE LINE
	PROP. UNDERGROUND ELEC./TELE. SERVICE (NO. & SIZE OF CONDUITS NOT DEFINED)
	PROP. WATER LINE
	PROP. SANITARY SEWER LINE
	PROP. STORM DRAIN LINE
	PROP. FINISH GRADE CONTOUR & ELEVATION
	PROP. PARAPET, TOP OF WALL ELEV.
	PROP. GRADE SPOT ELEV.
	PROP. TOP OF CURB & FINISHED GRADE ELEV.
	PROP. FINISHED FLOOR ELEV.
	PROP. TOP OF WALL & FINISHED GRADE @ LOW SIDE OF WALL (ACTUAL BOTTOM OF WALL FOOTING TO BE ESTABLISHED BY WALL DESIGNER)
	PROP. TOP OF EXTENDED CURB @ HIGH SIDE OF EXTENDED CURB & (G) FINISHED GRADE @ LOW SIDE OF EXTENDED CURB
	PROP. DIRECTION OF DRAINAGE FLOW ARROW
	PROP. WATER VALVE
	PROP. GAS VALVE
	PROP. STORM CLEANOUT
	PROP. SANITARY CLEANOUT
	PROP. AREA LIGHT
	PROP. OUTLET CONTROL STRUCTURE
	PROP. DRAINAGE MANHOLE
	PROP. SANITARY SEWER MANHOLE
	PROP. 'A' INLET
	PROP. 'B' INLET
	PROP. 'C' INLET
	PROP. YARD INLET
	PROP. FLARED END SECTION
	PROP. HEADWALL

SEE SHEET 03 OF 132 FOR GRADING PLAN NOTES

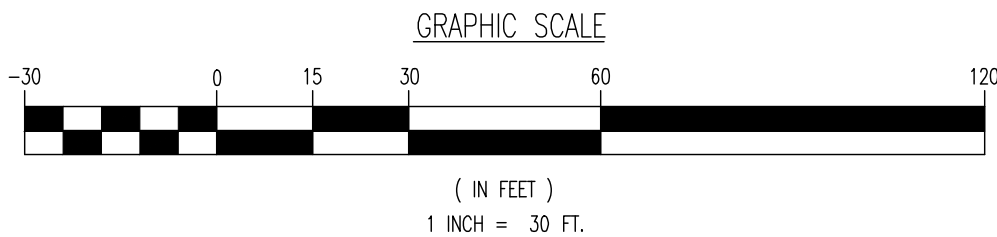

THIS PLAN SET IS FOR PERMITTING PURPOSES ONLY AND MAY NOT BE USED FOR CONSTRUCTION

DYNAMIC ENGINEERING LAND DEVELOPMENT CONSULTING • PERMITTING • GEOTECHNICAL • ENVIRONMENTAL • SURVEY • PLANNING & ZONING		1954 Main Street Lake Como, NJ 07719 T: 732.974.0198 F: 732.974.3521 www.dynanotec.com	
TITLE: GRADING PLAN J			
PROJECT: IV2. ROCKLAND LOGISTICS, LLC PROPOSED INDUSTRIAL PARK AT 25 OLD MILL ROAD SECTION 55.22 BLOCK 1, LOT 1; SECTION 55.37, BLOCK 1, LOT 31 OLD MILL ROAD AND HEMION ROAD (CR 93) VILLAGE OF SUFFERN, ROCKLAND COUNTY, NEW YORK		JOB No: 3709-99-004 DATE: 12/17/2021 DRAWN BY: CAM DESIGNED BY: JMS CHECKED BY: JMS CHECKED BY: ZAK	
ZACHARY A. KAMM PROFESSIONAL ENGINEER NEW YORK LICENSE No. 107071		JOSHUA M. SNYDAL PROFESSIONAL ENGINEER NEW YORK LICENSE No. 10639	
Rev. 1 04/25/22 REV. PER CLIENT AND COUNTY COMMENTS		Rev. 2 06/13/23 REV. PER VILLAGE AND COUNTY COMMENTS	
Rev. 3 06/01/22 REV. PER TOWNSHIP AND COUNTY COMMENTS		Rev. 4 06/13/23 REV. PER VILLAGE AND COUNTY COMMENTS	
Rev. 5 01/17/24 REV. PER PLANNING BOARD SUBMISSION		Rev. 6 01/17/24 REV. PER PLANNING BOARD SUBMISSION	
Rev. 7 01/17/24 REV. PER PLANNING BOARD SUBMISSION		Rev. 8 01/17/24 REV. PER PLANNING BOARD SUBMISSION	
Rev. 9 01/17/24 REV. PER PLANNING BOARD SUBMISSION		Rev. 10 01/17/24 REV. PER PLANNING BOARD SUBMISSION	
Rev. 259 01/17/24 REV. PER PLANNING BOARD SUBMISSION		Rev. 260 01/17/24 REV. PER PLANNING BOARD SUBMISSION	
Rev. 261 01/17/24 REV.			