

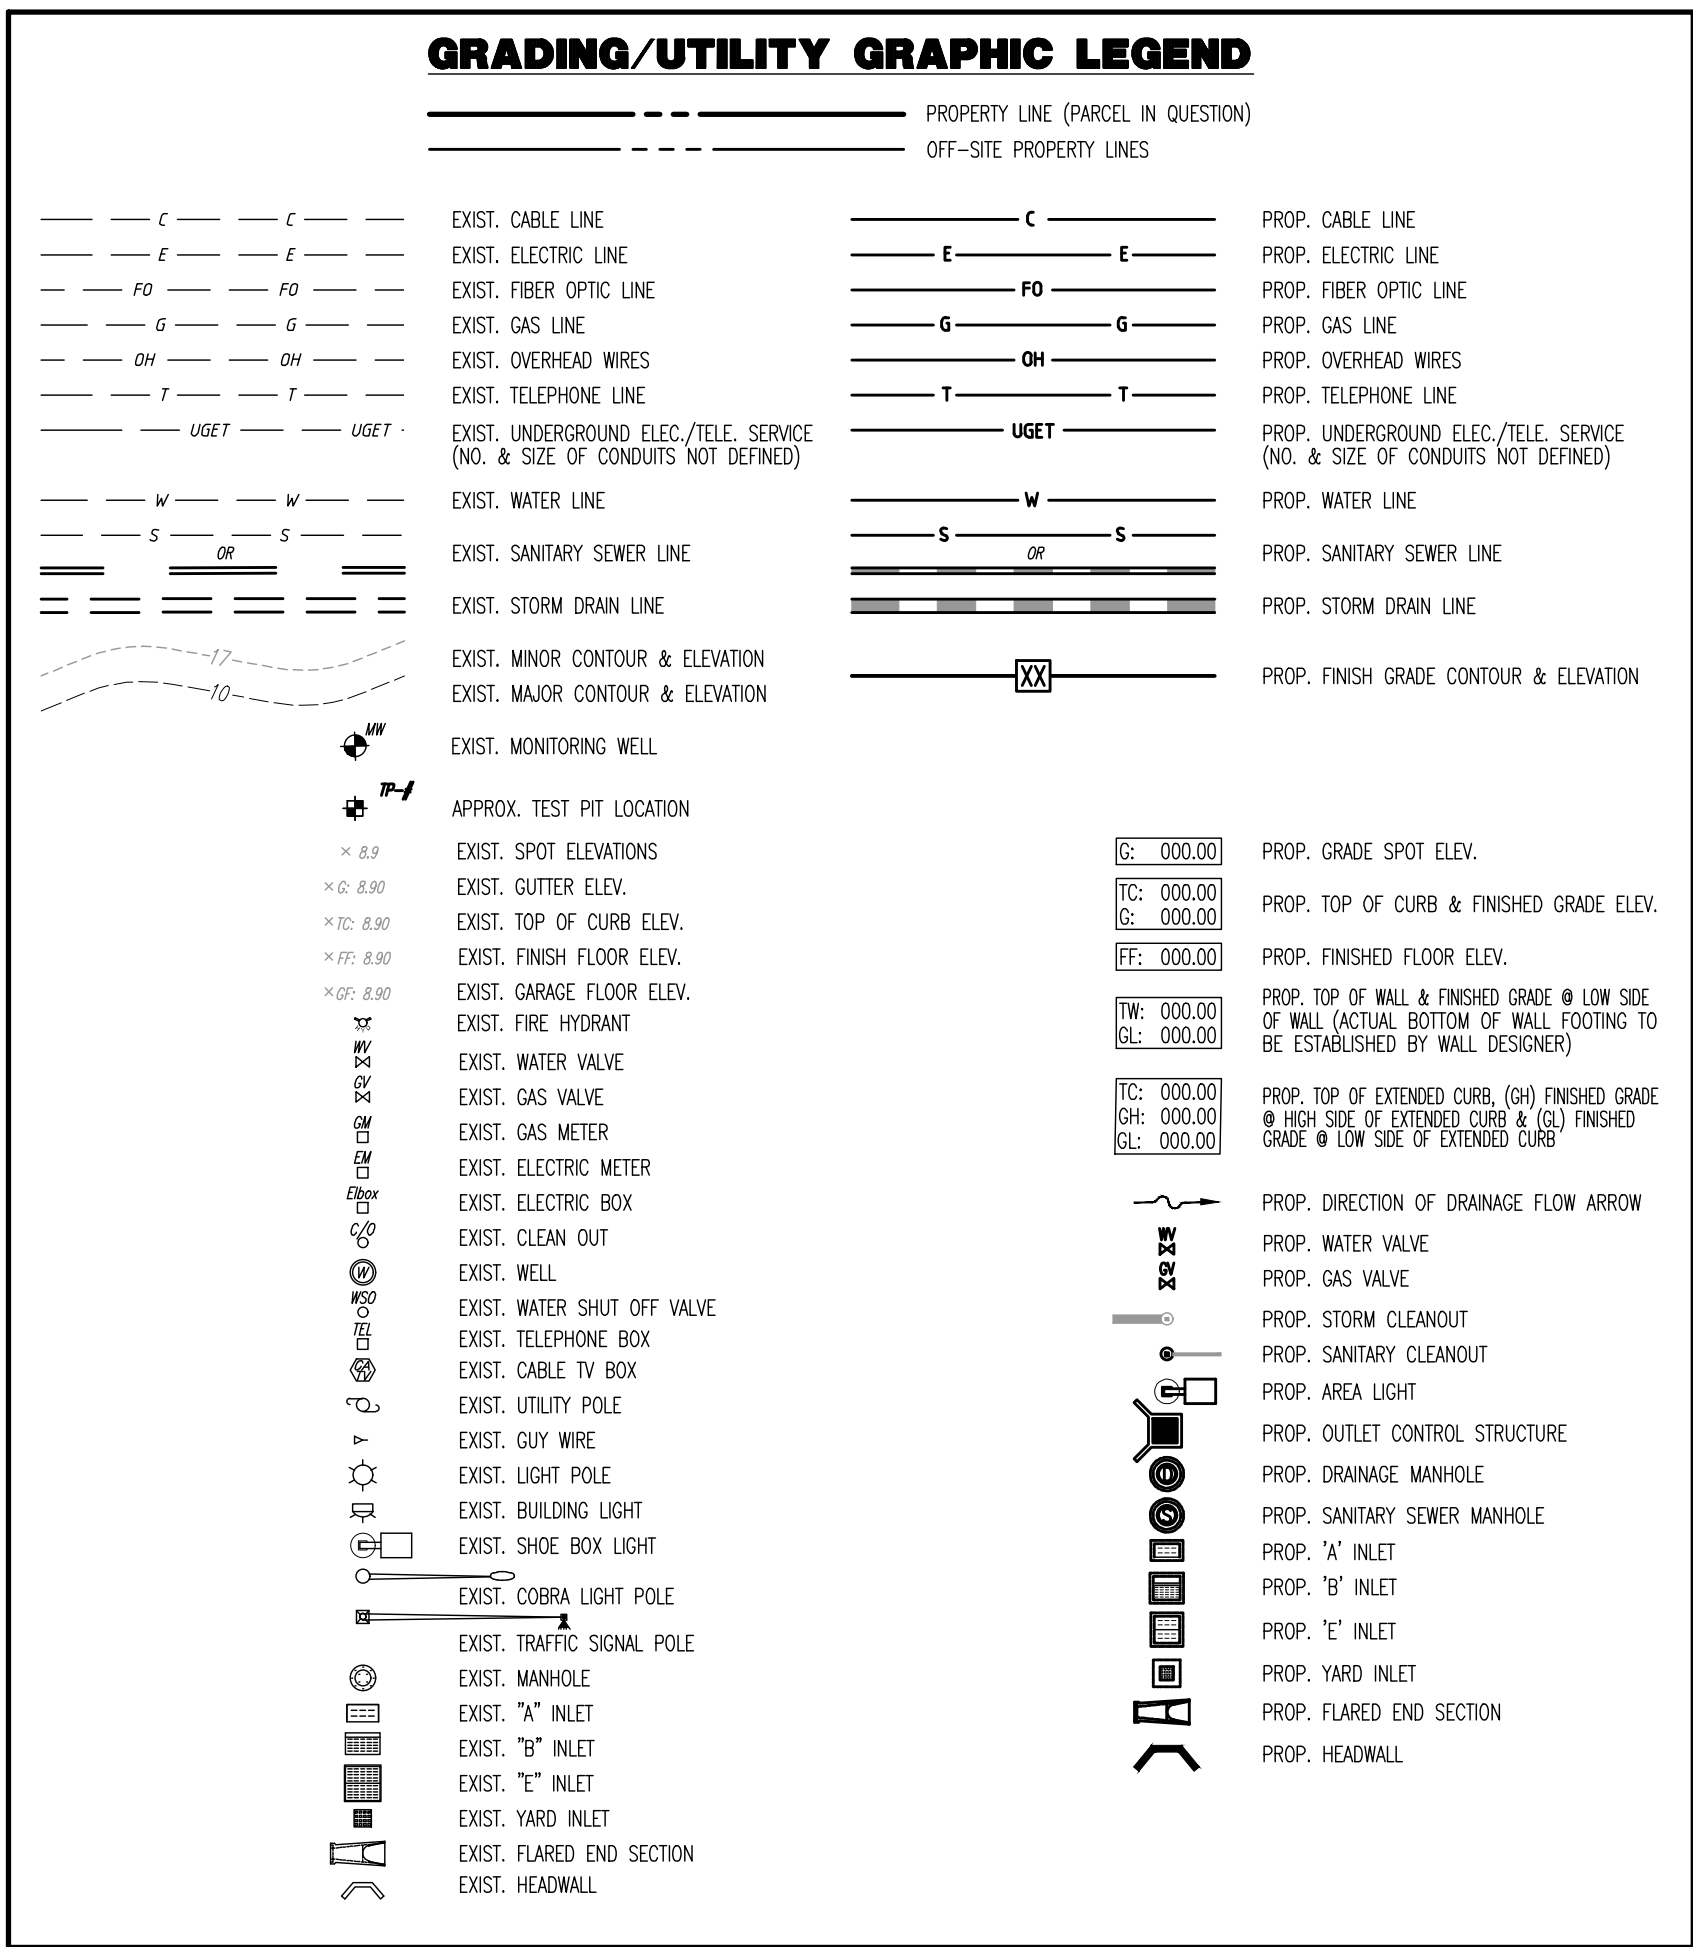
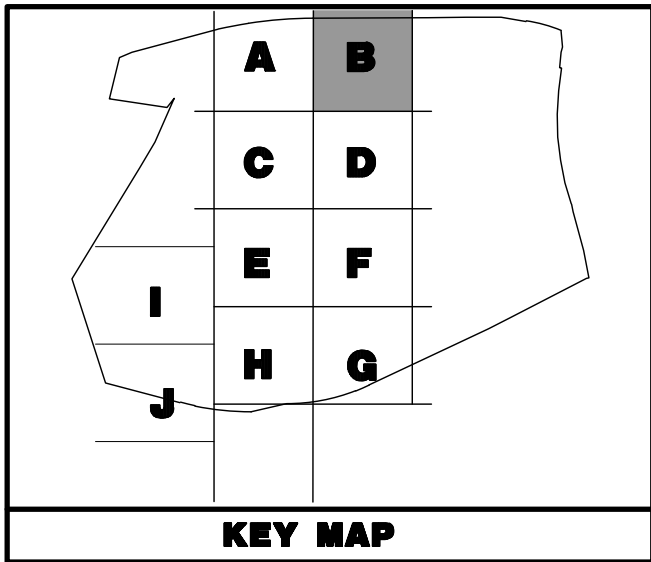
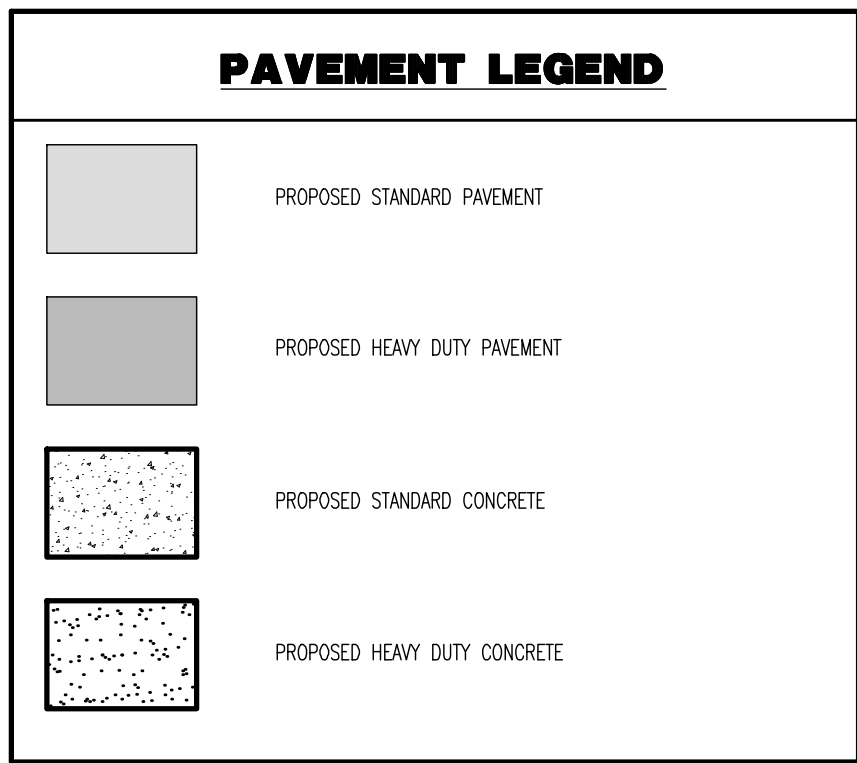


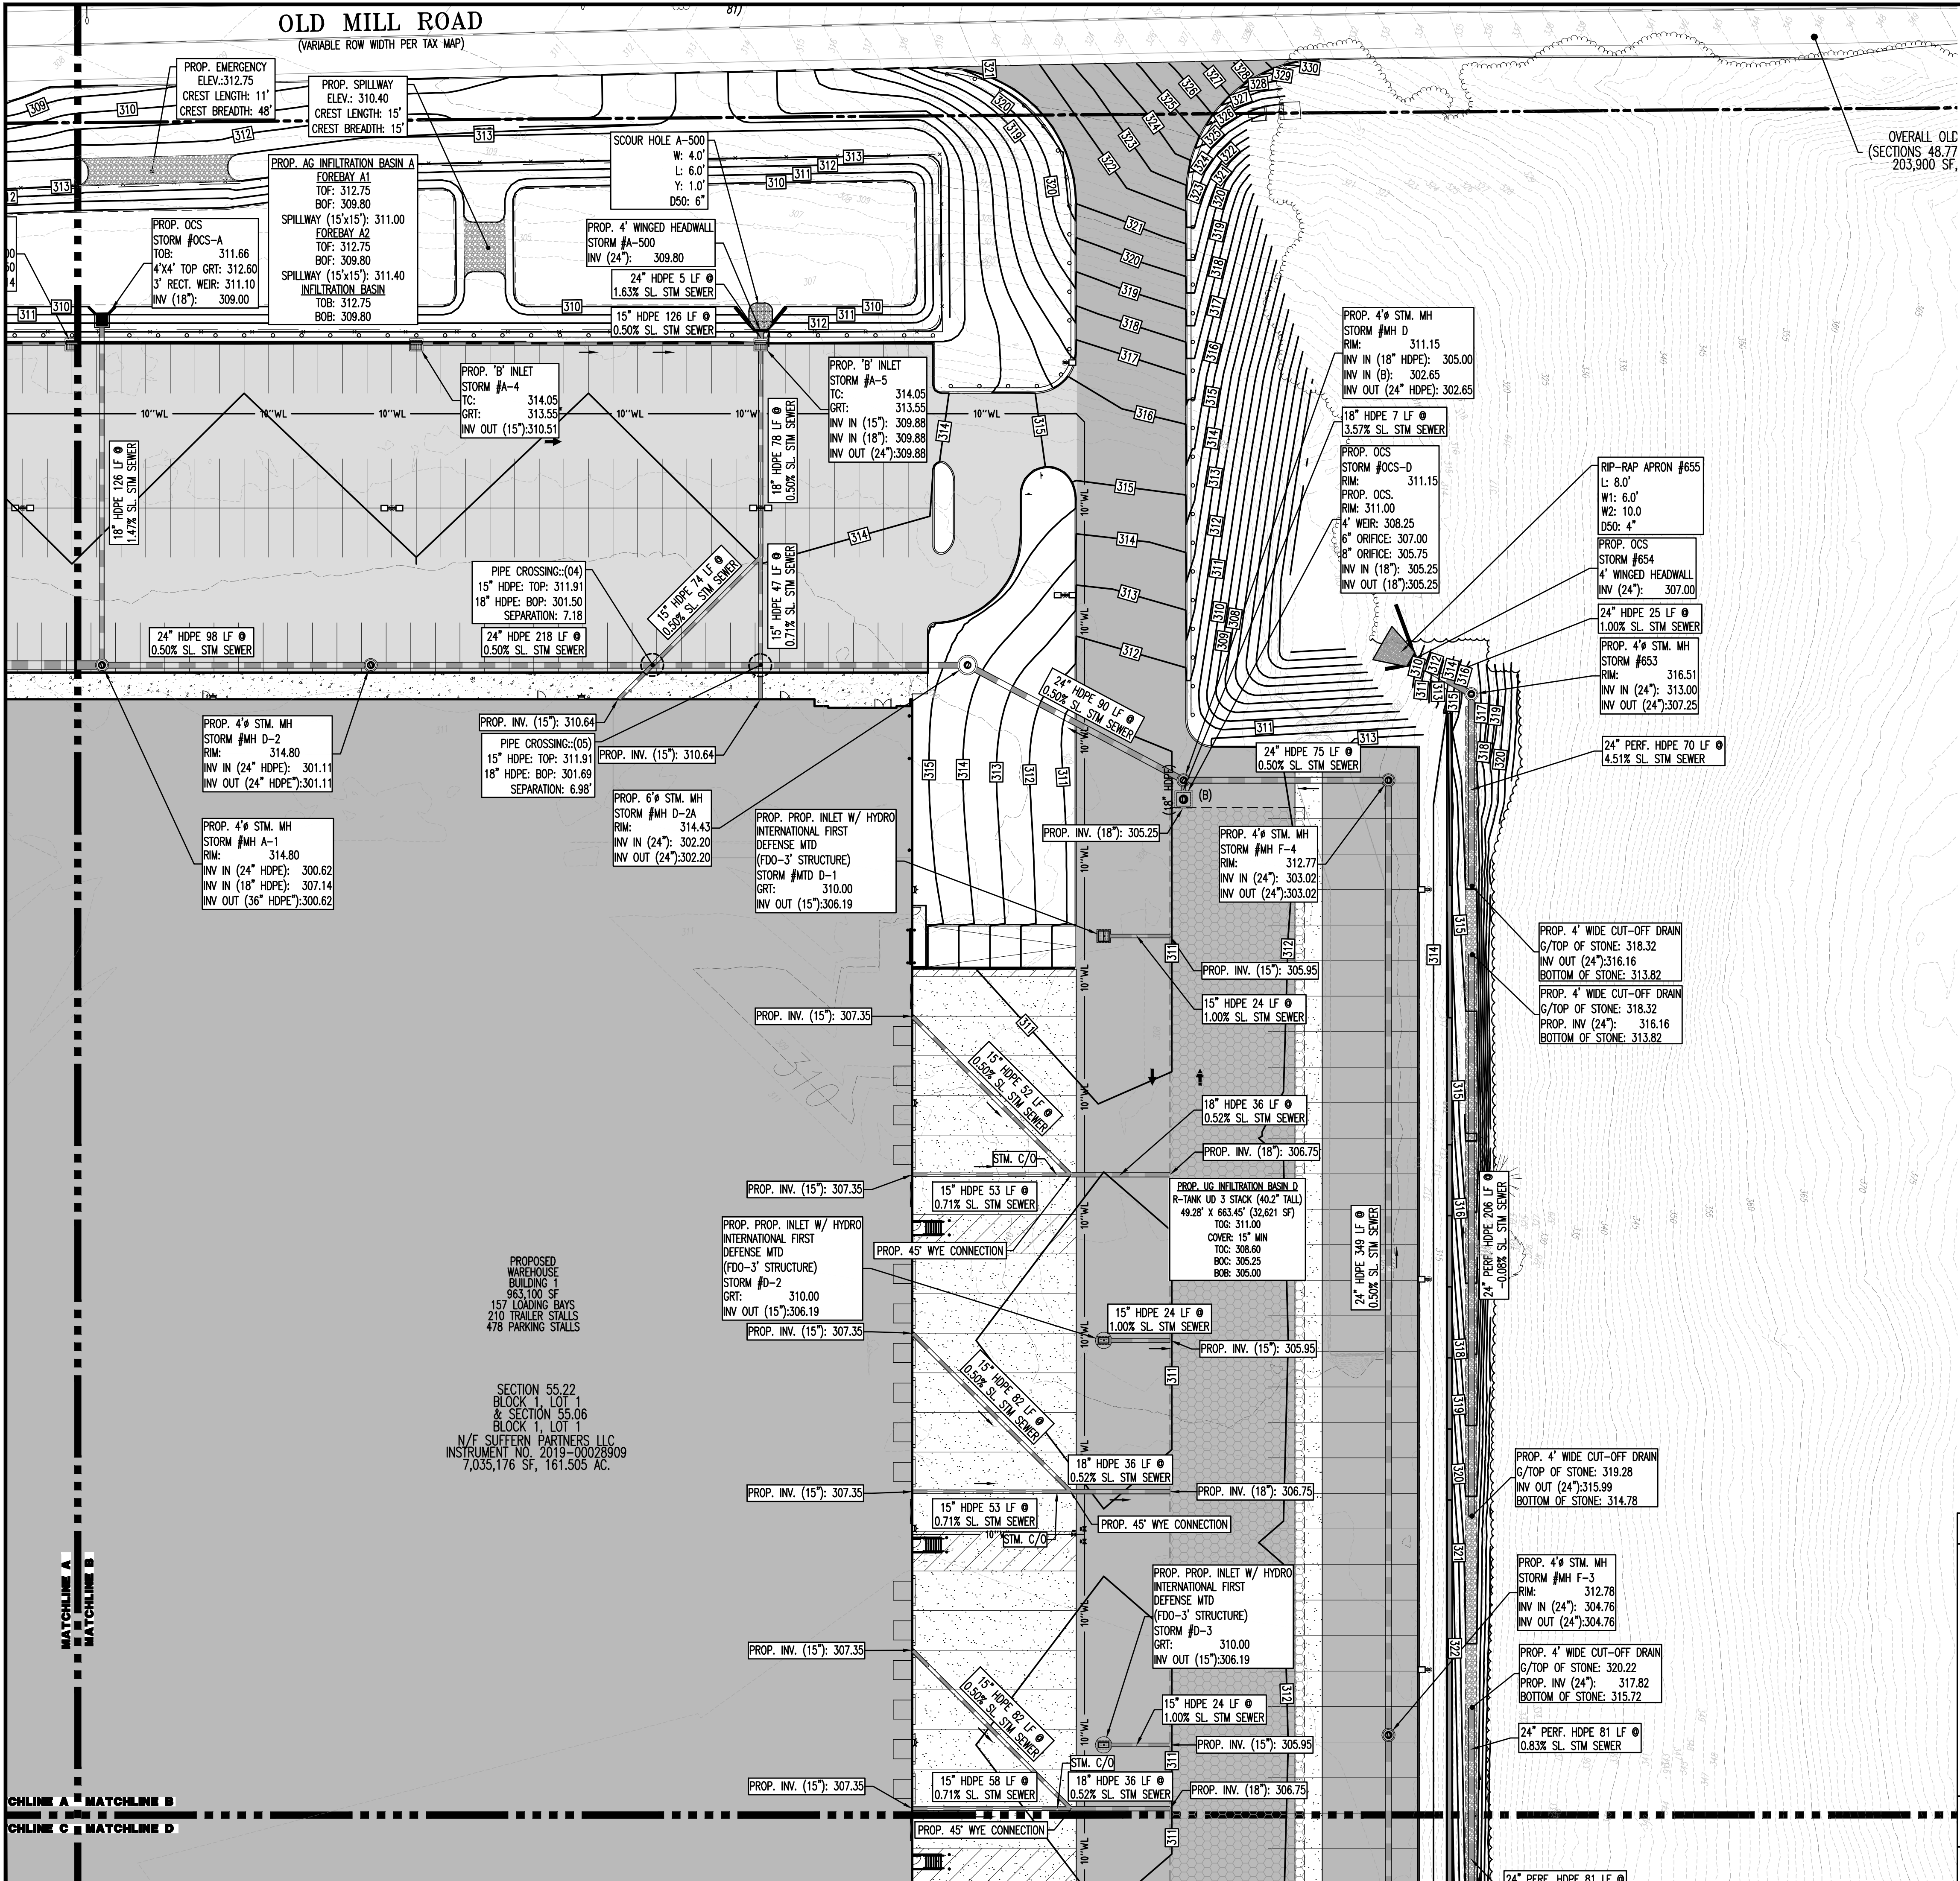

SEE SHEET 03 OF 132 FOR DRAINAGE PLAN NOTES

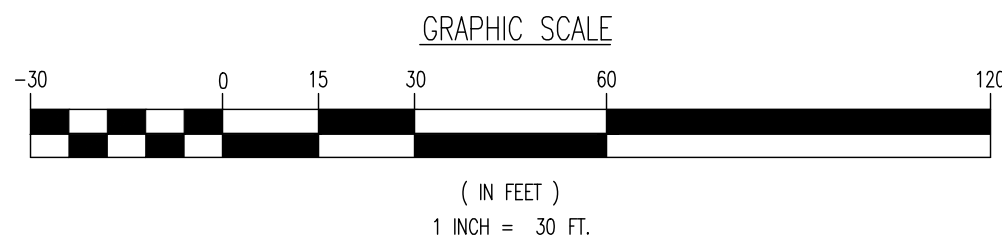

THIS PLAN SET IS FOR PERMITTING PURPOSES ONLY AND MAY NOT BE USED FOR CONSTRUCTION

DYNAMIC ENGINEERING

LAND DEVELOPMENT CONSULTING • PERMITTING • GEOTECHNICAL • ENVIRONMENTAL • SURVEY • PLANNING & ZONING

Lake Como, New Jersey 1-732-974-0198 | Chester, New Jersey 1-800-875-9229 | Newark, New Jersey 1-973-755-7200 | Toms River, New Jersey 1-732-478-0000
Allen, Texas 1-972-334-2100 | Austin, Texas 1-817-244-2044 | Houston, Texas 1-281-789-6400 | Delray Beach, Florida 1-561-921-8570
Newtown, Pennsylvania 1-287-683-0276 | Philadelphia, Pennsylvania 1-215-253-4568 | Southampton, Pennsylvania 1-610-296-4400

TITLE: **DRAINAGE PLAN B**

PROJECT: **IV2 ROCKLAND LOGISTICS, LLC**
PROPOSED INDUSTRIAL PARK AT 25 OLD MILL ROAD
SECTION 55.22 BLOCK 1, LOT 1; SECTION 55.37, BLOCK 1, LOT 31
OLD MILL ROAD AND HEMION ROAD (CR 93)
VILLAGE OF SUFFERN, ROCKLAND COUNTY, NEW YORK

PROFESSIONAL ENGINEER
NEW YORK LICENSE NO. 107071

ZACHARY A. KAMM

PROFESSIONAL ENGINEER
NEW YORK LICENSE NO. 10639

JOSHUA M. SWALD

JOB NO: 3709-99-004
DATE: 12/17/2021
DRAWN BY: CAM
DESIGNED BY: JMS
CHECKED BY: JMS
CHECKED BY: ZAK

811 PROTECT YOURSELF
ALL STATES REQUIRE NOTIFICATION OF
CONCRETE, METAL, OR ANY OTHER
PREPARED TO LOCATE THE SERVICE
FOR STATE SPECIFIC DIRECT PHONE NUMBERS VISIT:
WWW.CALL811.COM

41
OF 132
Rev. # 5