



	1		2		3		4		5		6		7		8		9	
Door Schedule																		
	ROOM NUMBER	DOOR NUMBER	TYPE	MATERIAL	WIDTH	HEIGHT	RATING	GLAZING	TYPE	MATERIAL	WIDTH	HEIGHT	RATING	GLAZING	HEAD	JAMB	HDW SET	REMARKS
BASEMENT																		
B39	1	F	WD	3'-0"	7'-0"	-	-	-	F1	HM	3'-4"	7'-4"	-	-	H2	J2	H2	
B40	1	N	WD	3'-0"	7'-0"	-	-	FC	F1	HM	3'-4"	7'-4"	-	-	H1	J1	H3	
B40A	1	F	WD	3'-0"	7'-0"	-	-	-	F1	HM	3'-4"	7'-4"	-	-	H1	J1	H4	
B41B	1	F	WD	3'-0"	7'-0"	45 MIN	-	-	F1	HM	3'-4"	7'-4"	45 MIN	-	H1	J1	H2	
B41C	1	F	WD	3'-0"	7'-0"	-	-	-	F1	HM	3'-4"	7'-4"	-	-	H2	J1/J2	H5	
1st FLOOR																		
109A	1	F	WD	3'-0"	7'-0"	20 MIN	-	-	F1	HM	3'-4"	7'-4"	20 MIN	-	H2	J2	H11	
120	1	F	WD	3'-0"	7'-0"	20 MIN	-	-	F1	HM	3'-4"	7'-4"	20 MIN	-	H2	J2	H6	
121	1	F	WD	3'-0"	7'-0"	20 MIN	-	-	F1	HM	3'-4"	7'-4"	20 MIN	-	H2	J2	H6	
121A	1	F	WD	3'-0"	7'-0"	20 MIN	-	-	F1	HM	3'-4"	7'-4"	20 MIN	-	H1	J1	H7	
151	1	F	WD	3'-0"	7'-0"	-	-	-	F1	HM	3'-4"	7'-4"	-	-	H1	J1	H8	
151D	1	F	WD	3'-0"	7'-0"	-	-	-	F1	HM	3'-4"	7'-4"	-	-	H1	J1	H11	
151G	1	F	WD	3'-0"	7'-0"	45 MIN	-	-	F1	HM	3'-4"	7'-4"	45 MIN	-	H1	J1	H11	
153	1	F	WD	3'-0"	7'-0"	-	-	-	F1	HM	3'-4"	7'-4"	-	-	H1	J1	H9	
153	2	F	WD	3'-0"	7'-0"	-	-	-	F1	HM	3'-4"	7'-4"	-	-	H1	J1	H9	
153B	1	F	WD	3'-0"	7'-0"	-	-	-	F1	HM	3'-4"	7'-4"	-	-	H1	J1	H8	
153C	1	F	WD	3'-0"	7'-0"	20 MIN	-	-	F1	HM	3'-4"	7'-4"	20 MIN	-	H2	J1/J2	H8	
153D	1	F	WD	3'-0"	7'-0"	-	-	-	F1	HM	3'-4"	7'-4"	-	-	H1	J1	H11	
153E	1	F	WD	3'-0"	7'-0"	-	-	-	F1	HM	3'-4"	7'-4"	-	-	H1	J1	H11	
153F	1	F	WD	3'-0"	7'-0"	20 MIN	-	-	F1	HM	3'-4"	7'-4"	20 MIN	-	H1	J1	H8	
153F	2	F	WD	3'-0"	7'-0"	-	-	-	F1	HM	3'-4"	7'-4"	-	-	H1	J1	H9	
153G	1	F	WD	3'-0"	7'-0"	45 MIN	-	-	F1	HM	3'-4"	7'-4"	45 MIN	-	H1	J1	H11	
155	1	N	WD	3'-0"	7'-0"	-	-	FC	F1	HM	3'-4"	7'-4"	-	-	H2	J1/J2	H10	
2nd FLOOR ROOF																		
G	1	F	FRP	3'-4"	4'-9 1/2"	-	-	-	S1	AL	0"	0"	-	-	18/AA600	18/AA600 SIM	H12	SEE FRAME TYPE FOR DIMENSIONS

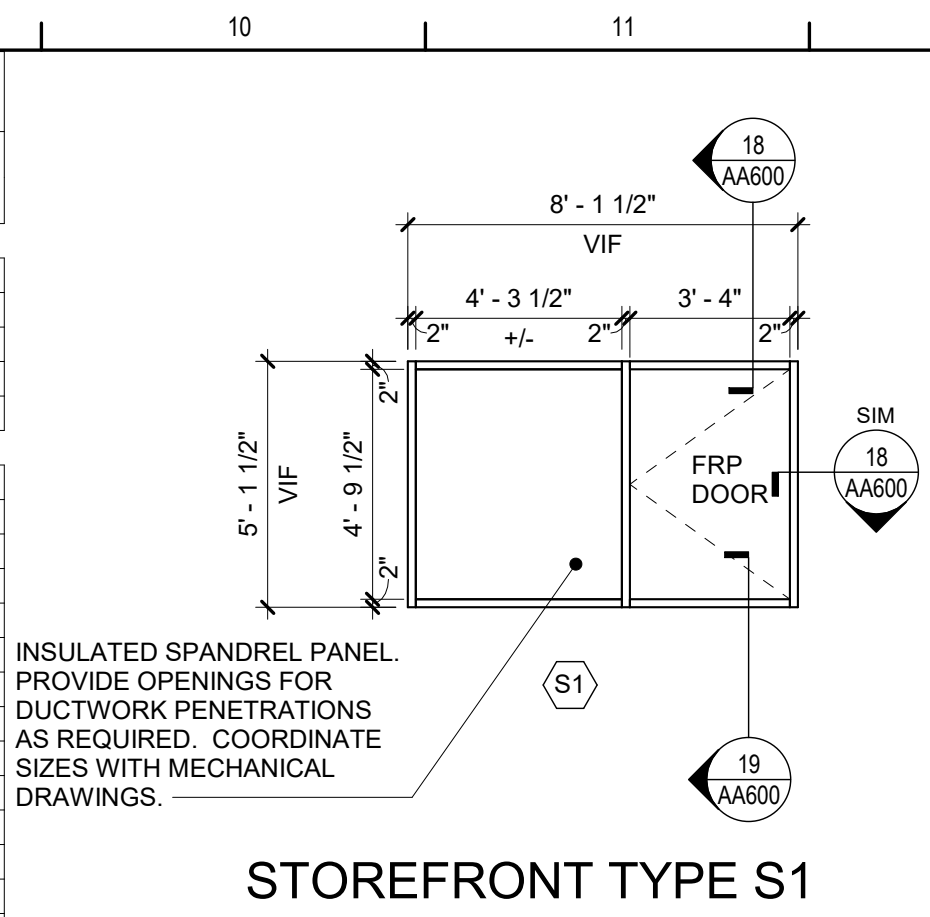


STOREFRONT TYPE S1

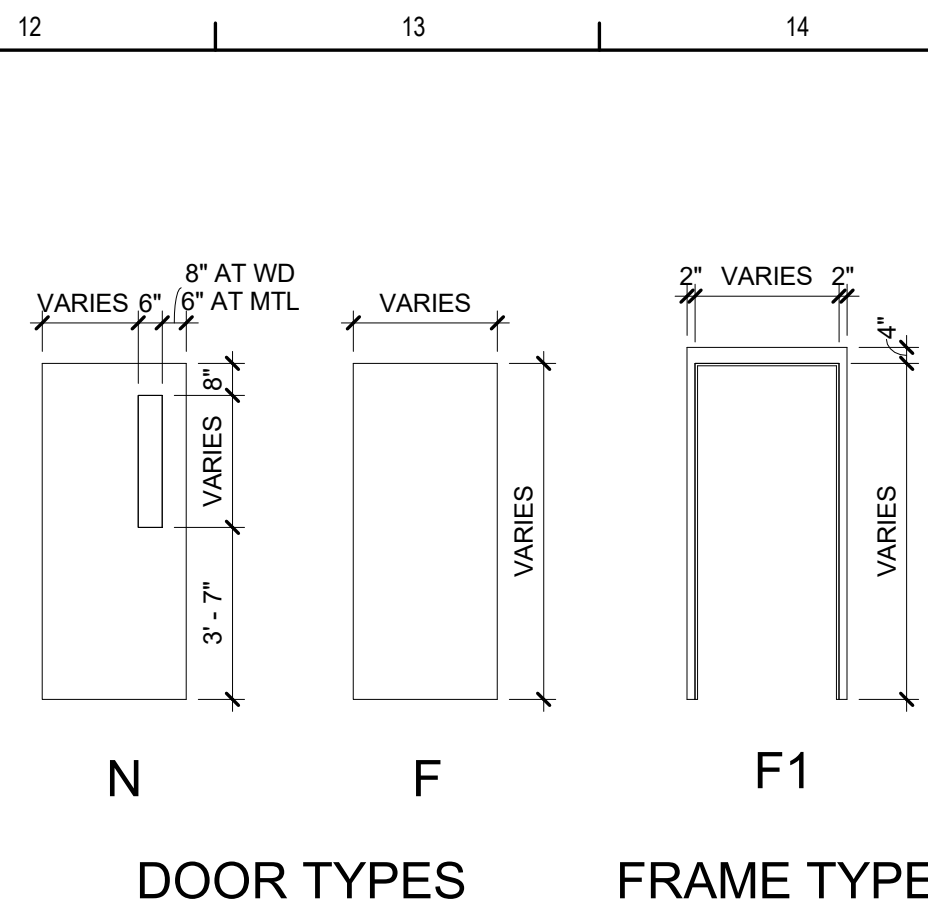

DOOR TYPES

FRAME TYPE

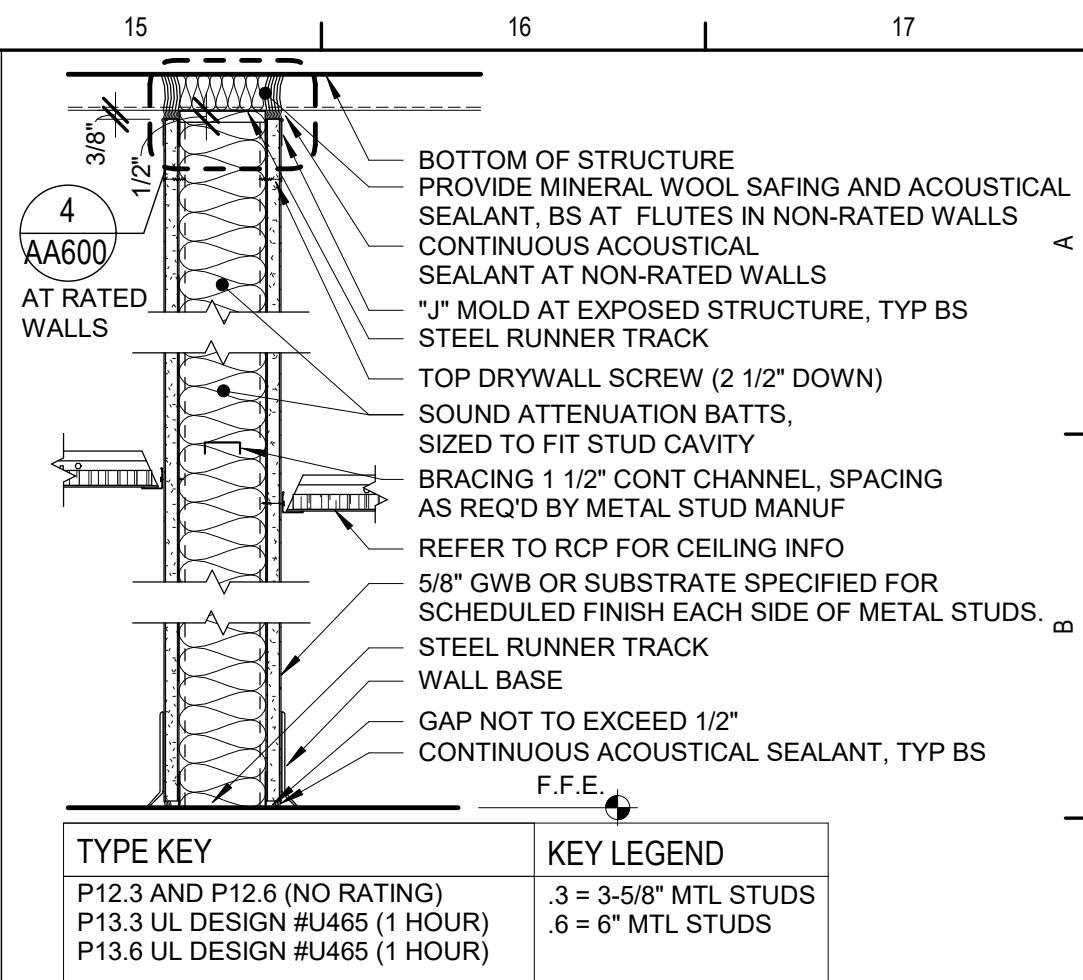


1 Metal Stud Partition Type P12 and P13

General Door Notes


- HARDWARE ON DOORS FROM SPACES OF PUPIL OCCUPANCY SHALL BE A TYPE WHICH WILL ALWAYS PERMIT THE DOOR TO BE OPENED FROM THE INSIDE WITHOUT DIRECT MANIPULATION OF ANY TYPE LOCKING DEVICE.
- ALL DOORS WITH ELECTRO-MAGNETIC HOLD OPEN DEVICES SHALL SWING TOWARDS ADJACENT WALLS. COORDINATE ALL INSTANCES WITH CONTRACTOR RESPONSIBLE FOR ELECTRICAL WORK, AND SEE ELECTRICAL DWGS.
- ALL DOOR HARDWARE FROM OCCUPIED SPACES SHALL BE OF A TYPE THAT WILL ALWAYS PERMIT THE DOOR TO BE OPENED FROM WITHIN THE SPACE WITHOUT USE OF A KEY.
- APPLY CONTINUOUS JOINT SEALANT TO ALL JOINTS BETWEEN FRAMES AND WALLS, TYP ALL.
- PROVIDE LINTELS AT ALL DOOR AND WINDOW OPENINGS IN ACCORDANCE WITH LINTEL SCHEDULE ON STRUCTURAL DWGS.
- NOTE THAT DUE TO REQUIREMENTS IN THE BONYS, SOME FIRE RESISTANCE RATINGS MAY DIFFER BETWEEN DOORS (AND ITS GLASS, IF ANY) AND THAT DOORS FRAME, ESPECIALLY IF THAT FRAME HAS GLASS (SIDELITES, TRANSOMS, ETC).
- SEE FINISH DRAWINGS FOR ALL DOOR SILL CONDITIONS.

General Window Notes

- INSULATING GLASS UNITS SHALL BE TYPE FCE/SCL, TYP UNO.
- RESCUE WINDOWS ARE INDICATED BY THE DESIGNATION "RW".
- PROVIDE ALL ALUMINUM FLASHINGS, RECEIVERS, TRIM AND SILLS REQUIRED FOR A COMPLETE AND FINISHED INSTALLATION REGARDLESS OF IF SHOWN ON DRAWINGS.
- REFER TO WINDOW TREATMENTS AS SHOWN ON DRAWINGS.
- GLAZING SYSTEMS FRAME TYPE KEY:
 - F HOLLOW METAL
 - S ALUMINUM STOREFRONT
 - W ALUMINUM WINDOWS
 - X ALUMINUM SECURITY WINDOW
- PROVIDE INTERNAL STEEL REINFORCEMENT TO WINDOW, STOREFRONT AND CURTAIN WALL SYSTEMS AS REQUIRED TO COMPLY WITH WIND LOADING OR OTHER DESIGN CRITERIA, OR AS RECOMMENDED BY MANUFACTURER.
- ALUMINUM WINDOW, STOREFRONT AND CURTAIN WALL FRAME EXTRUSIONS ARE INTENDED AS GENERIC GRAPHIC REPRESENTATIONS ONLY.

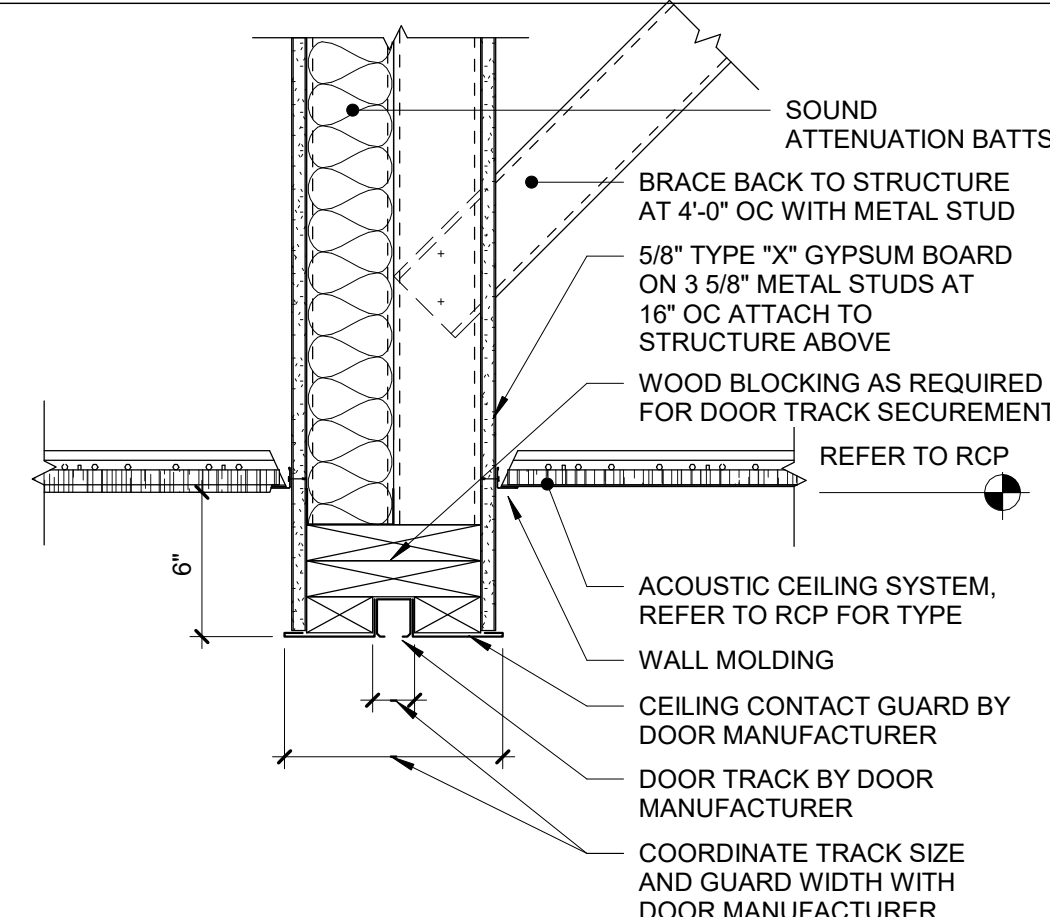


15 Accordion Door Head Detail

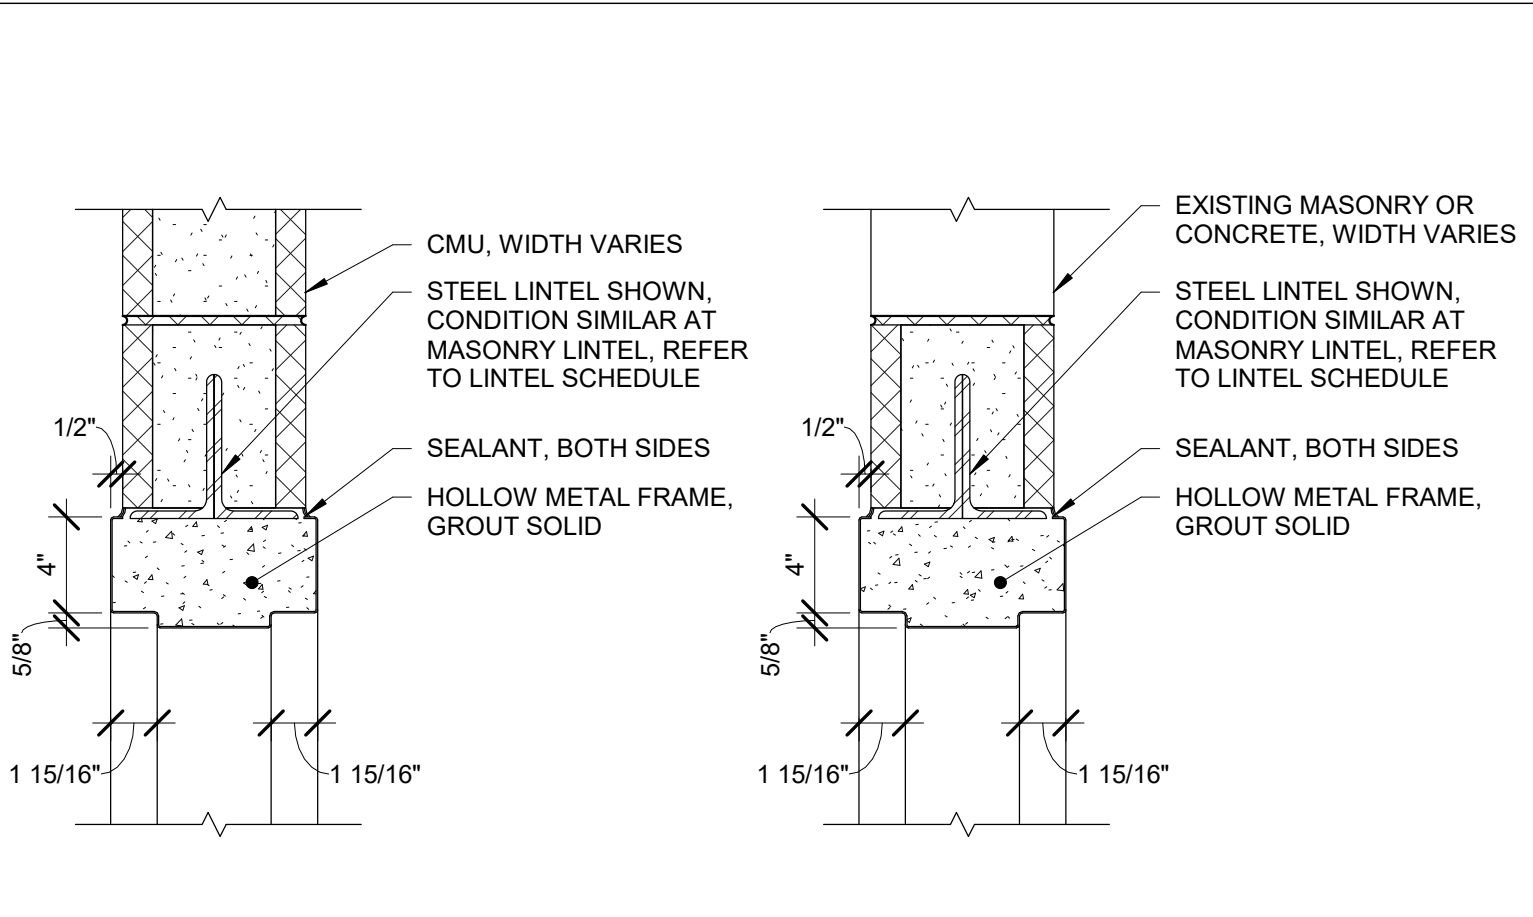


H-1


H-2

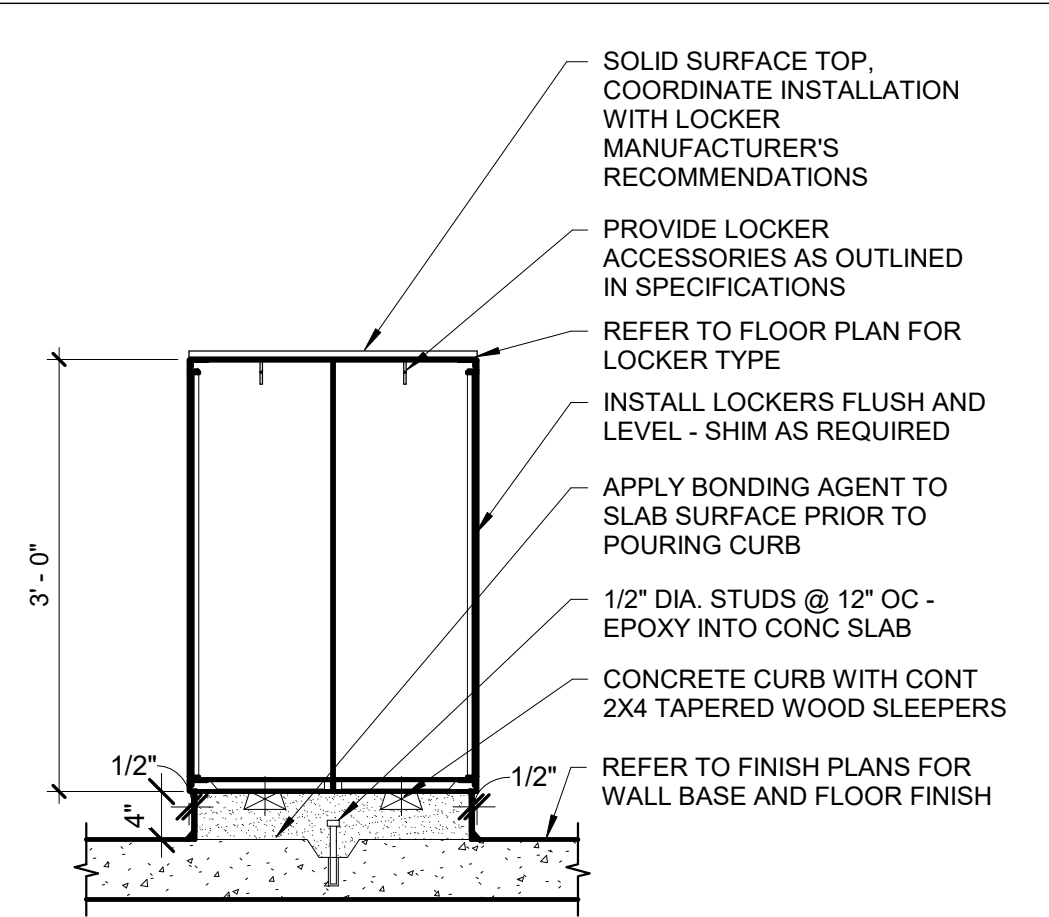


8 Athletic Locker w/ Solid Surface Top

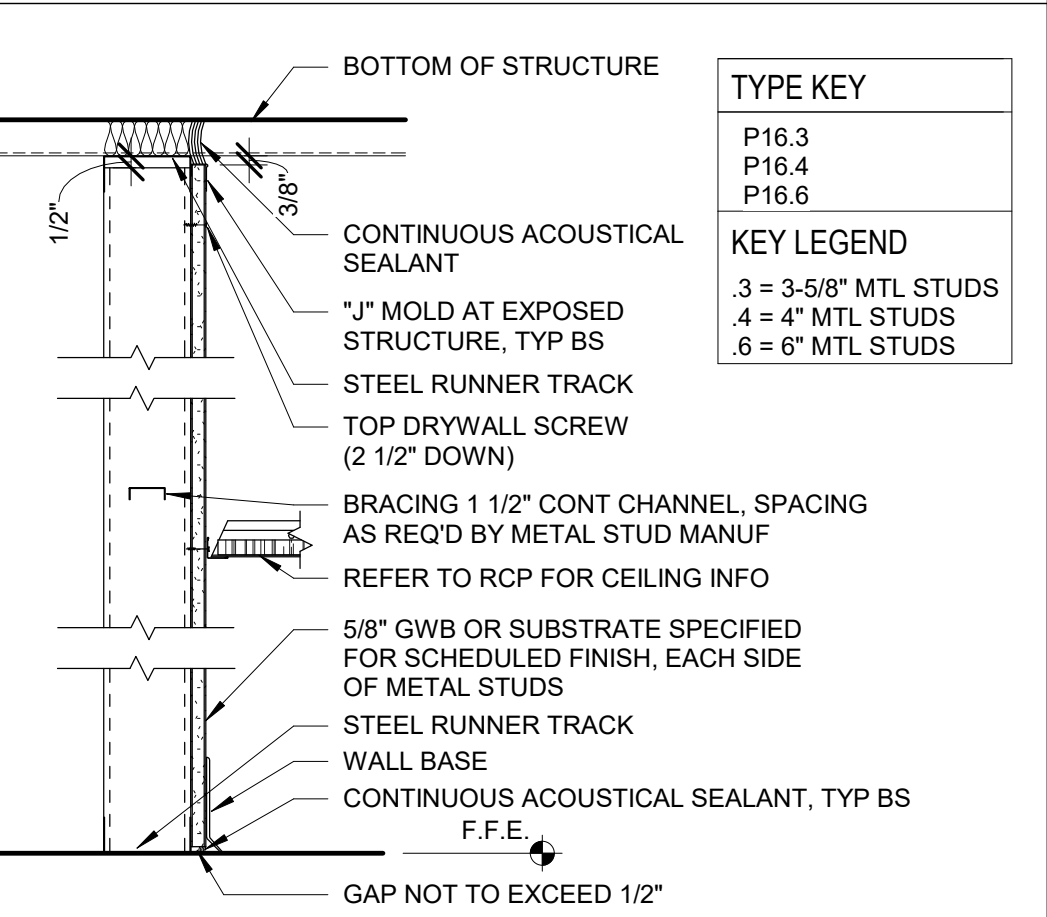


12 Metal Stud Partition Type P16

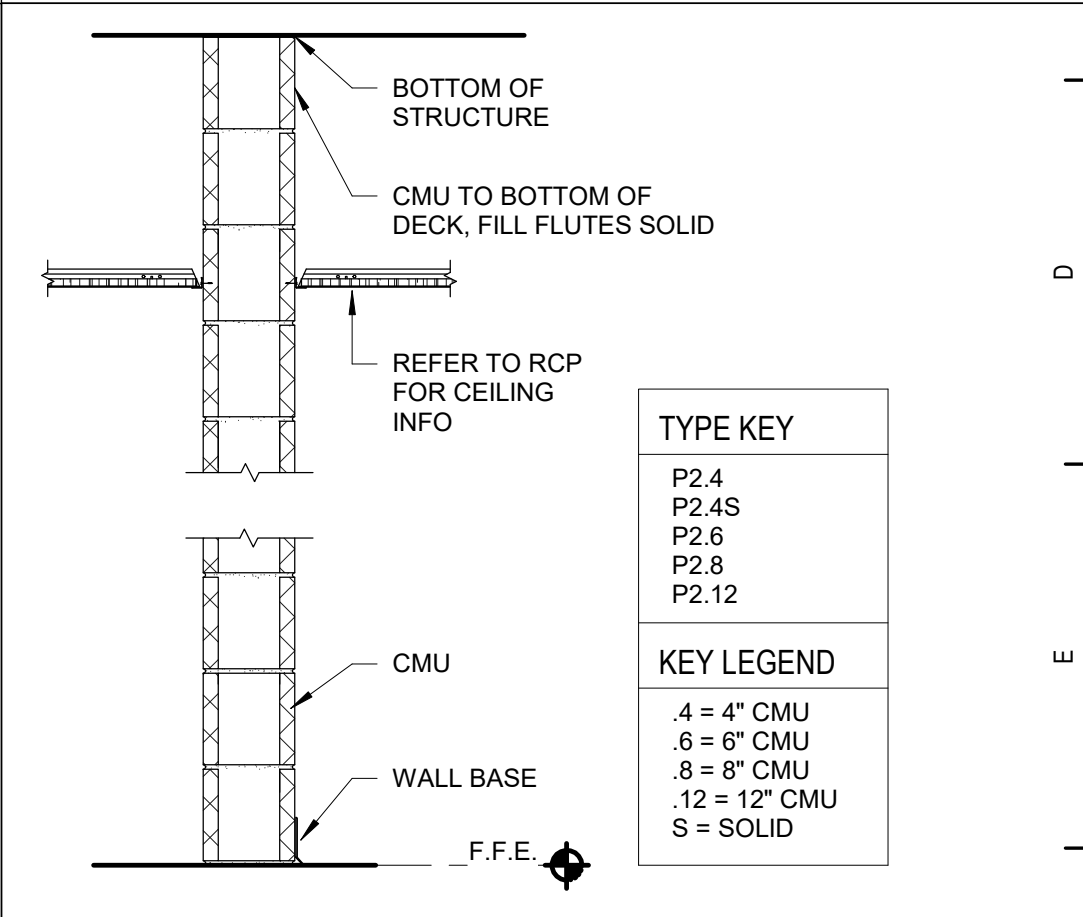

2 Partition Type P2

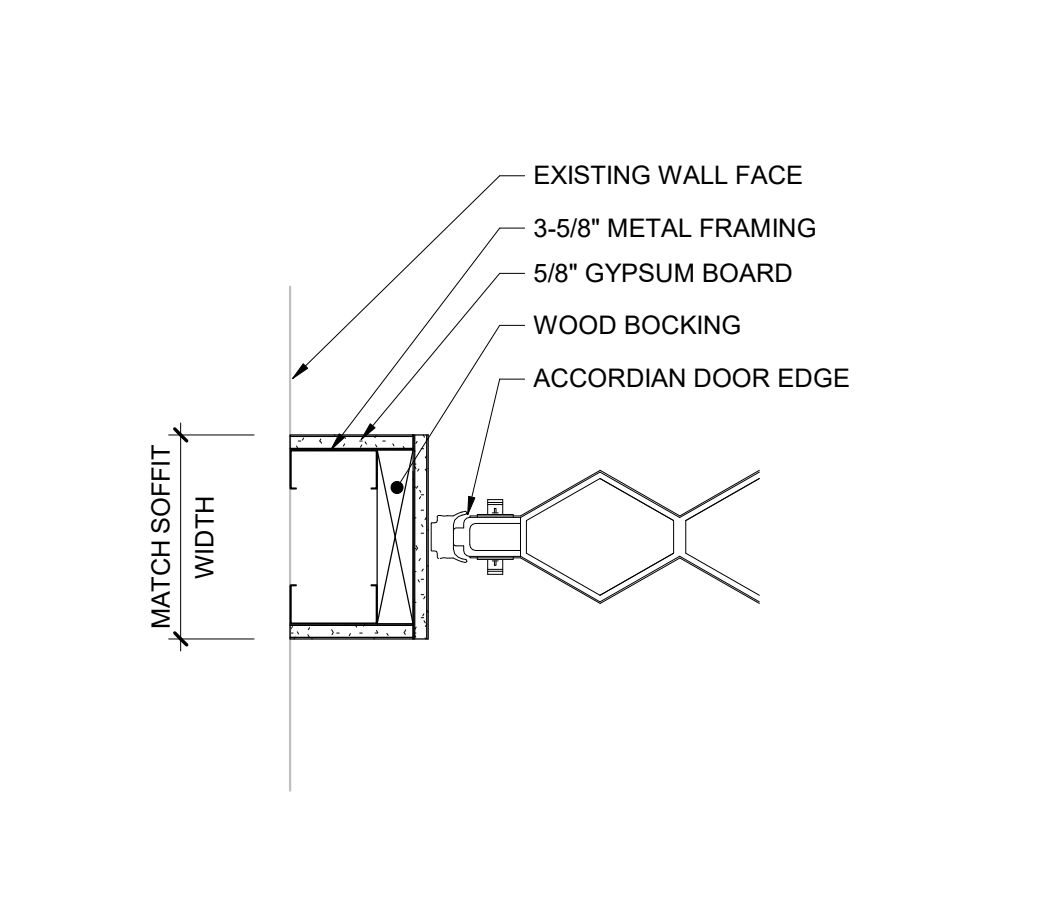


16 Accordion Door Jamb Detail

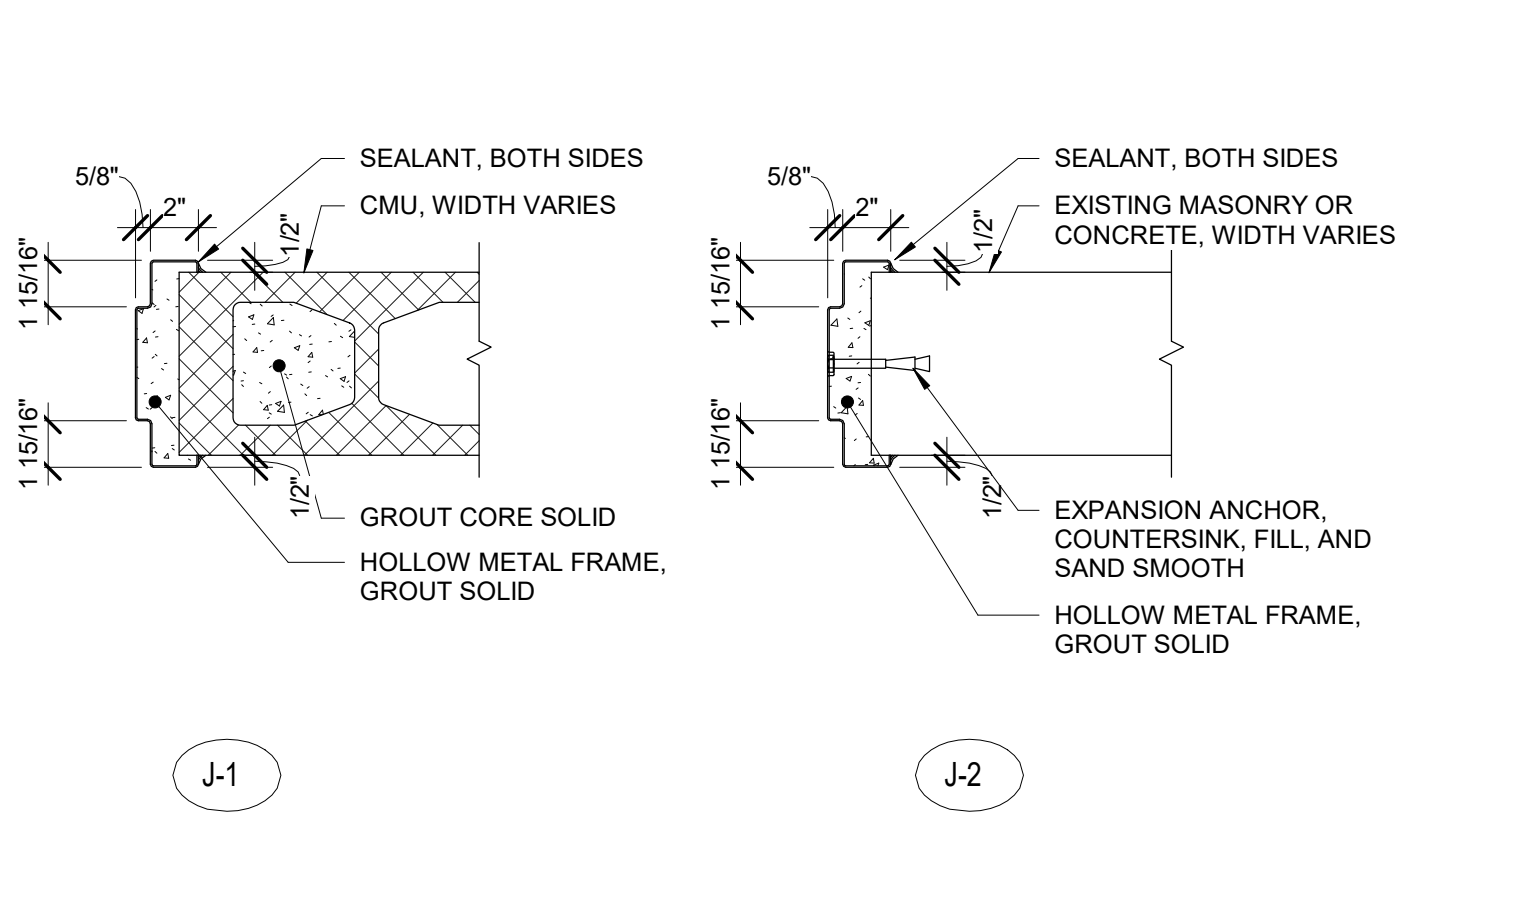


J-1


J-2

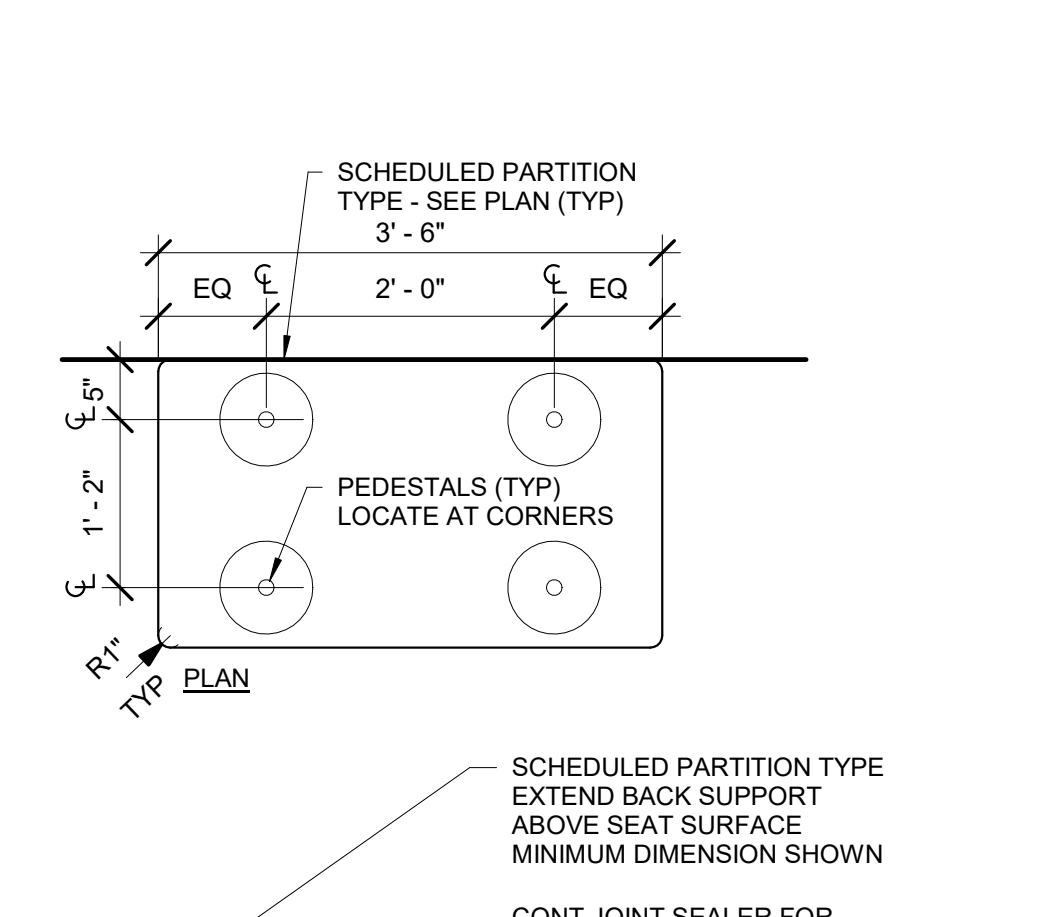


9 ADA Accessible Bench Detail

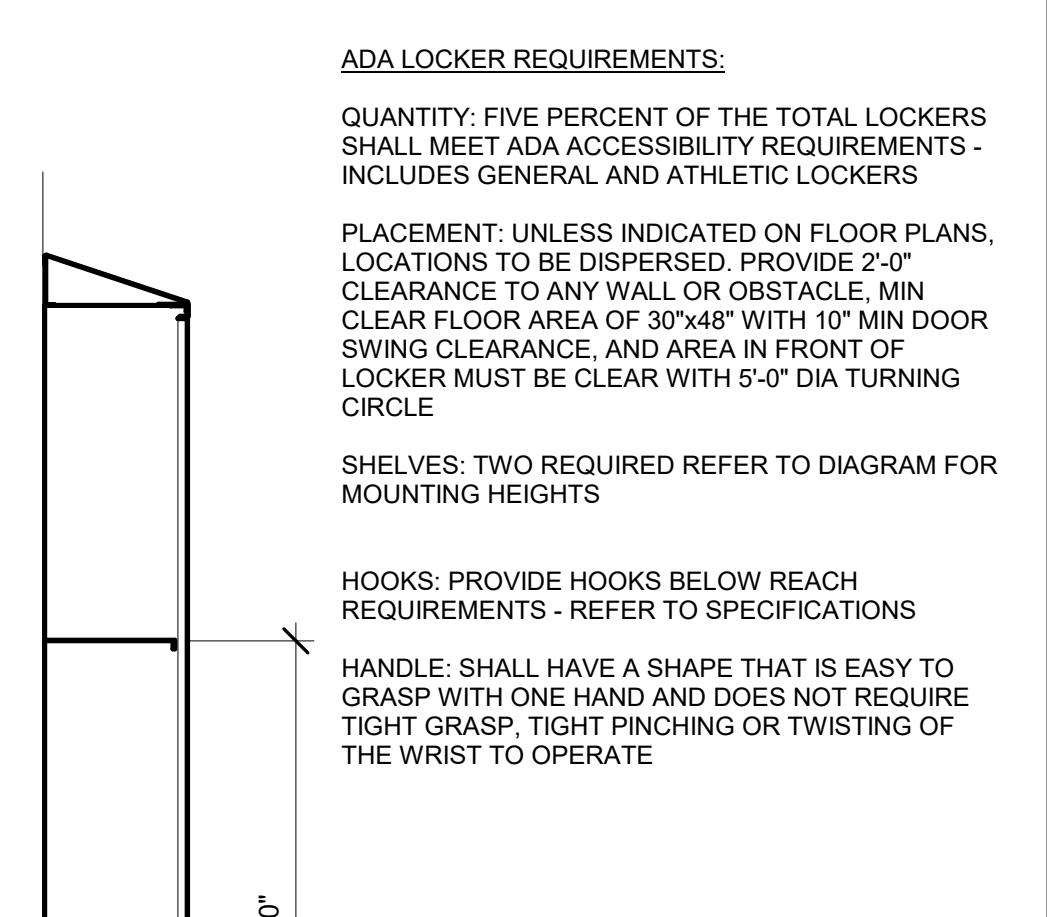


6 Athletic ADA Locker - Forward Reach

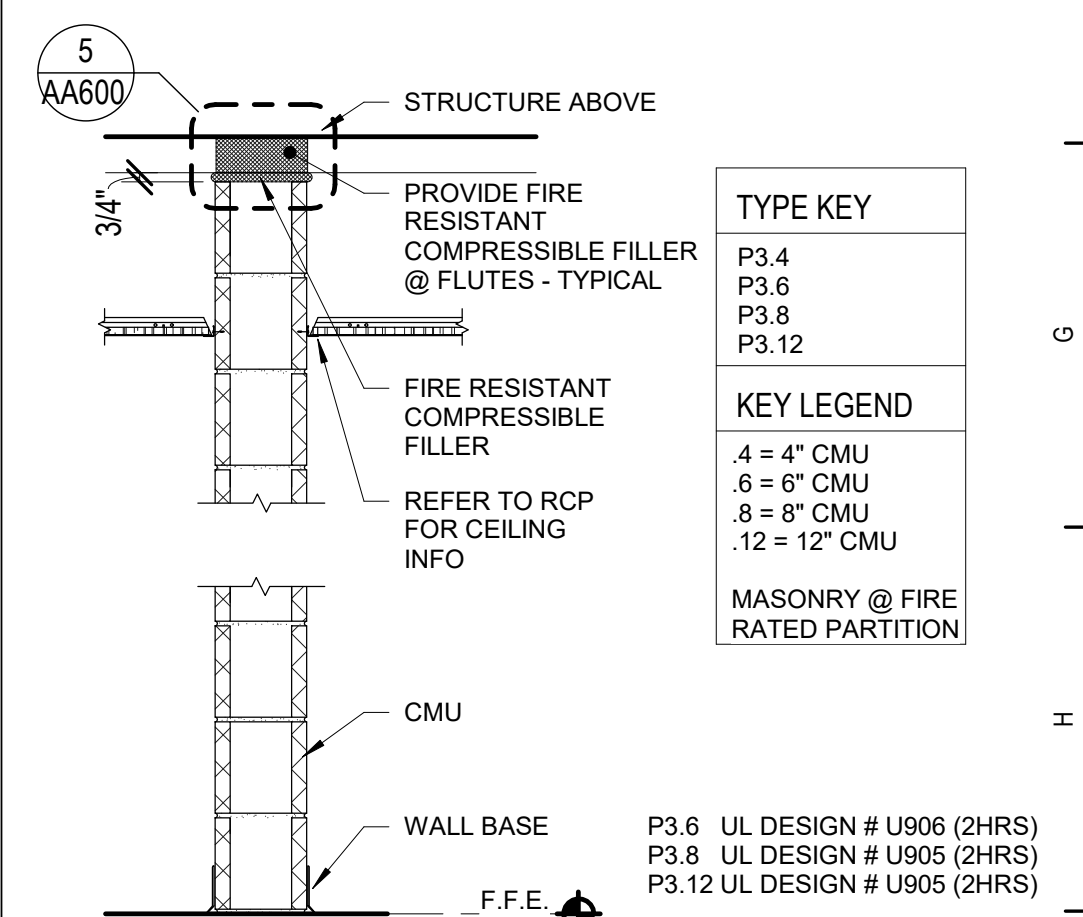


3 Partition Type P3

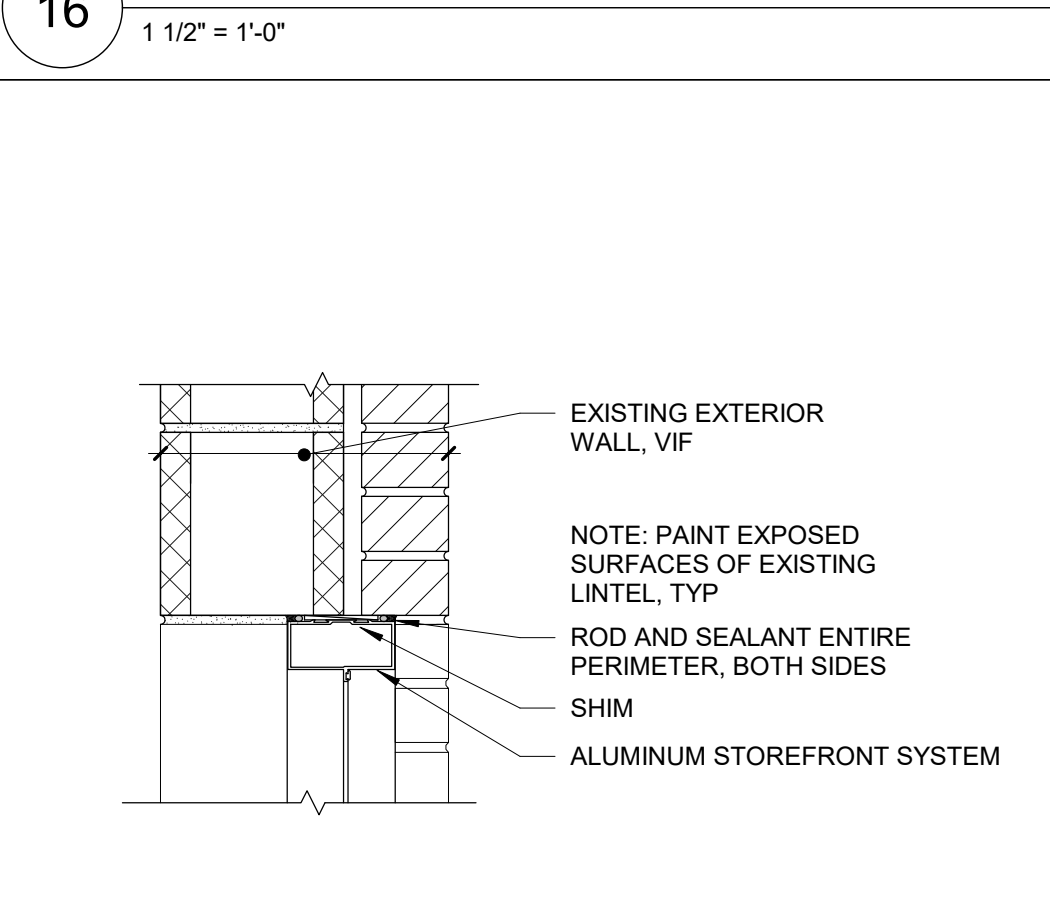


18 Storefront Head

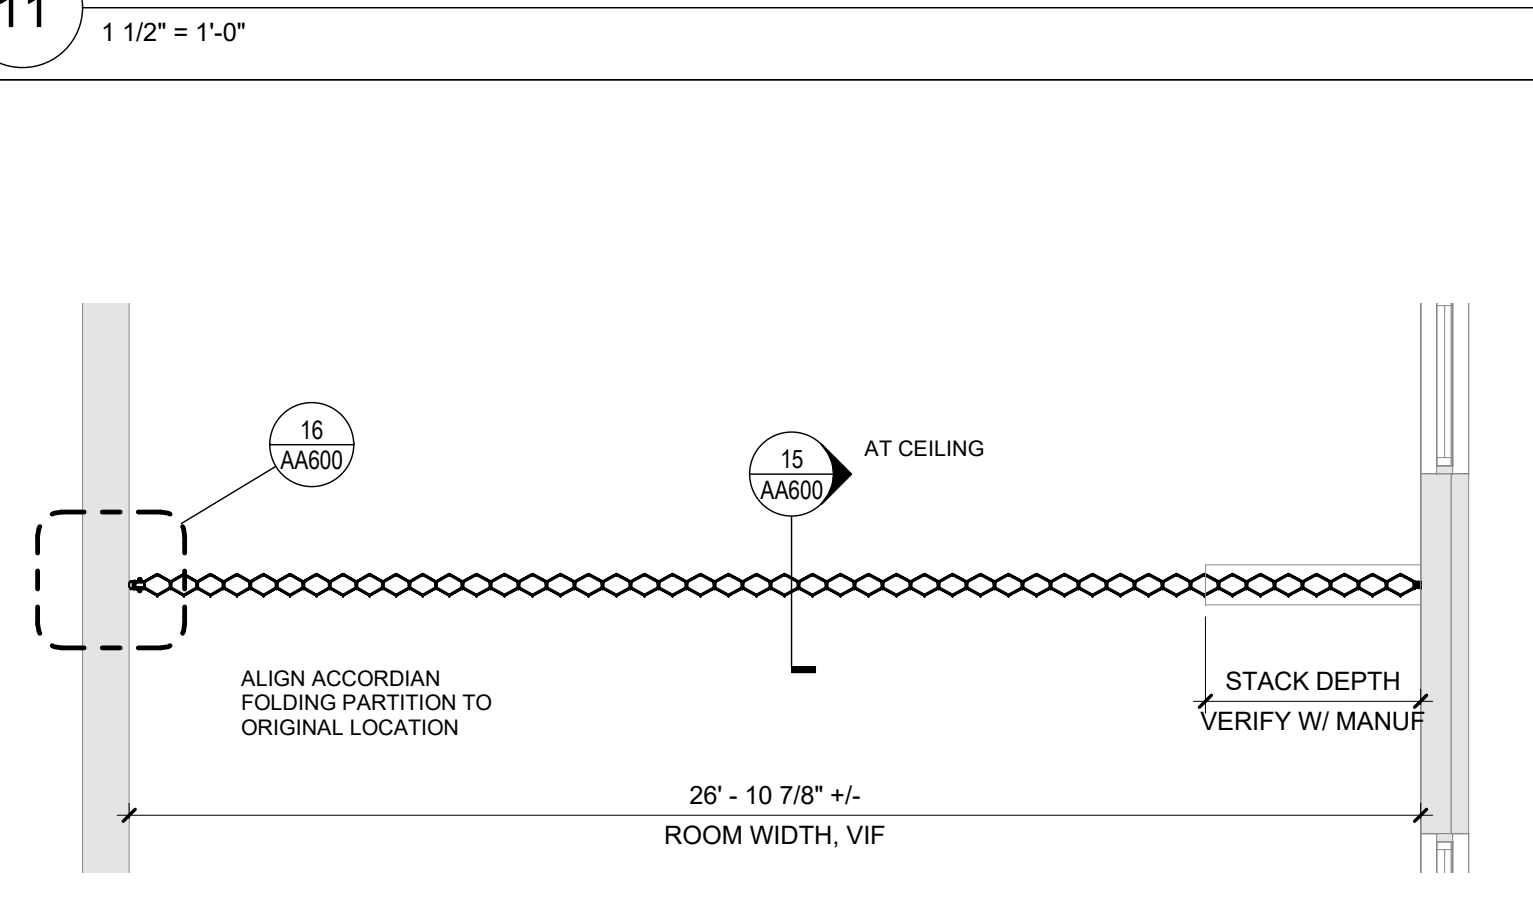


13 Partial Plan - Classrooms 104 & 105

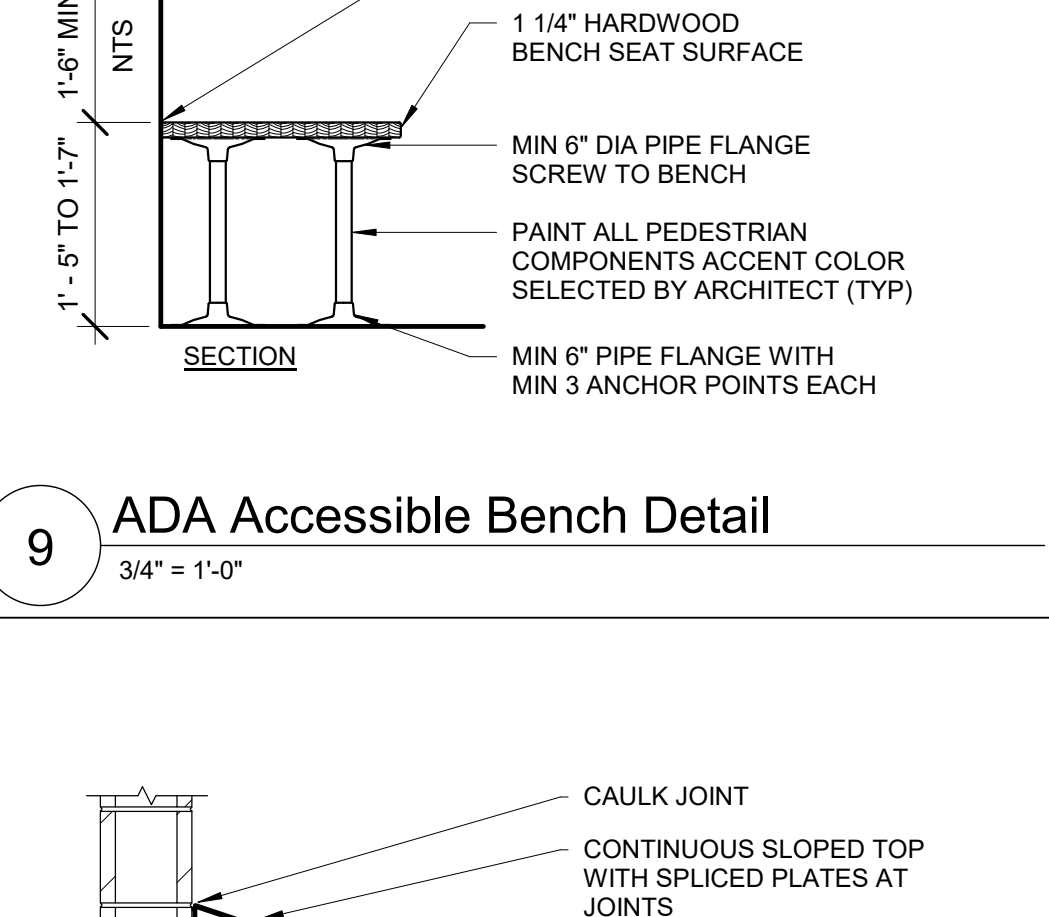


10 Athletic Locker Detail with Slope Top

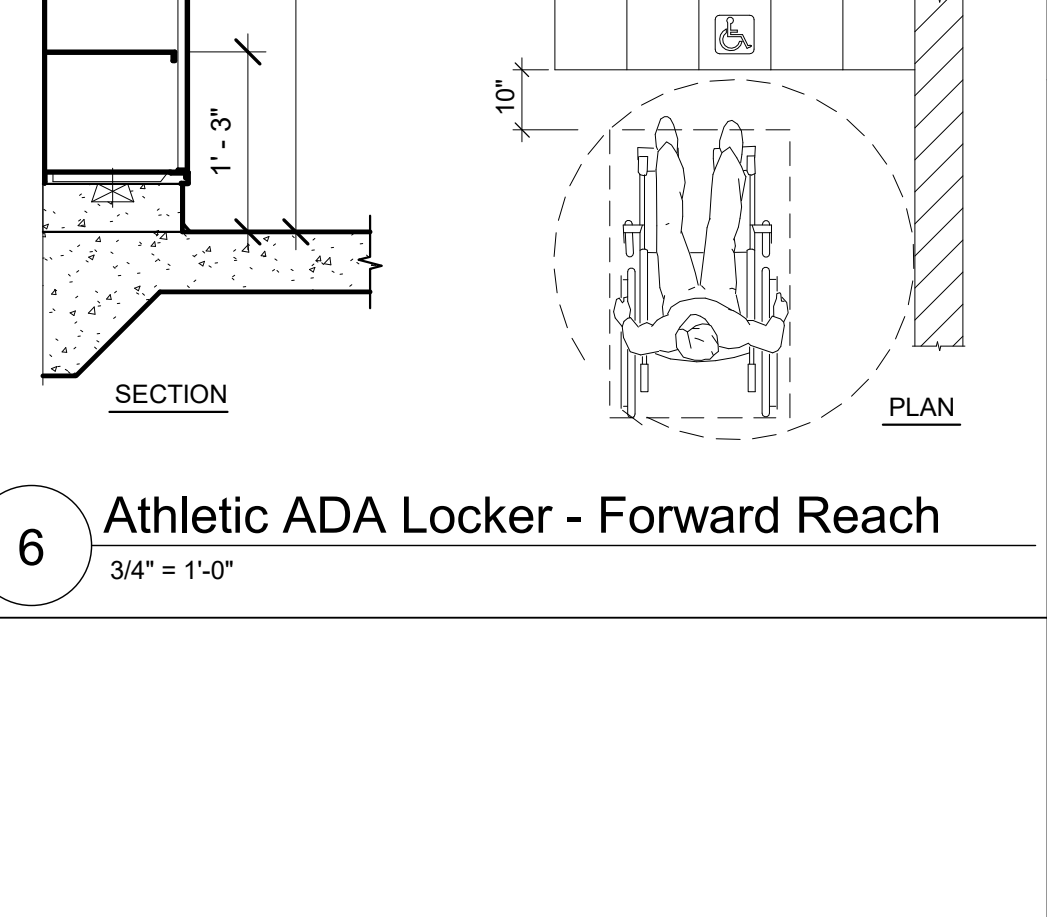


7 Athletic Locker Detail

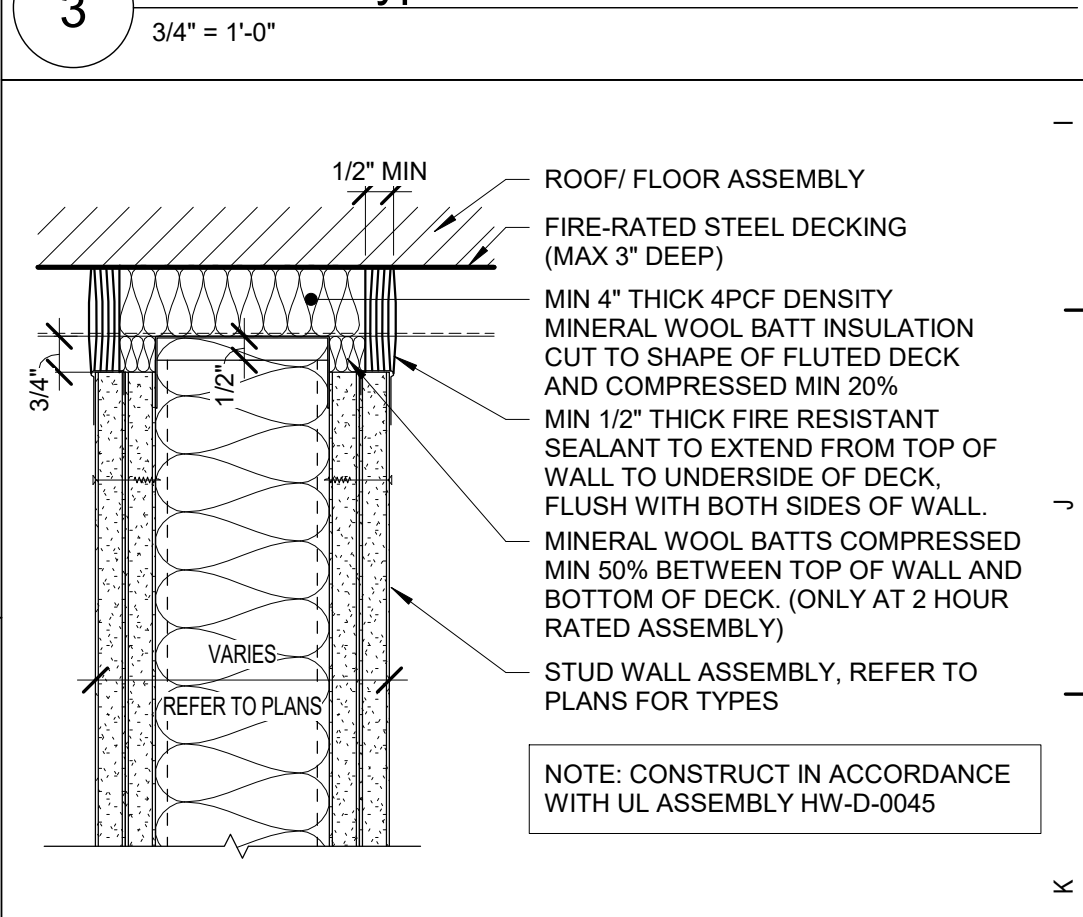


4 Typical Top of Wall Assembly (Rated)

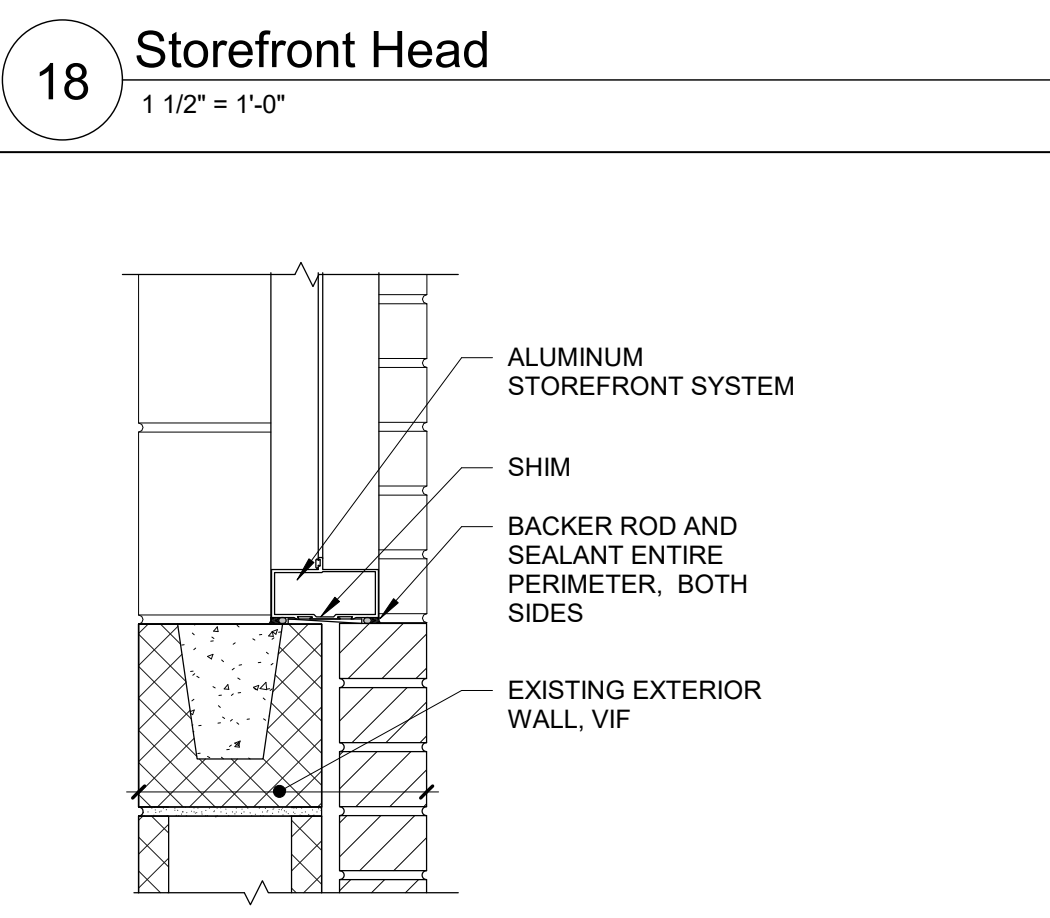


19 Storefront Sill

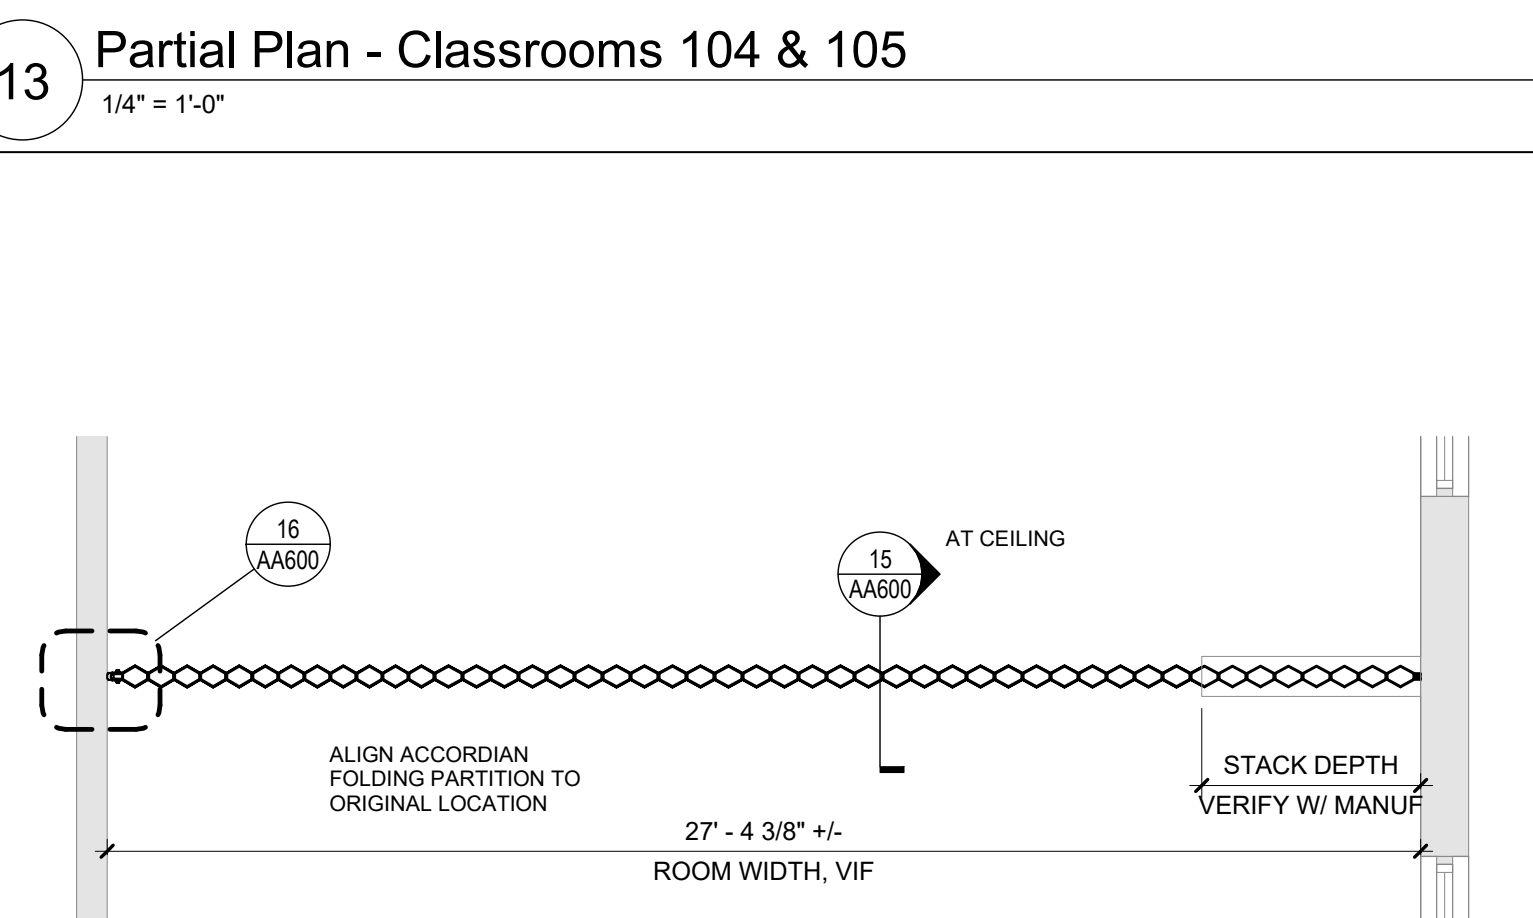


14 Partial Plan - Classrooms 207 & 209

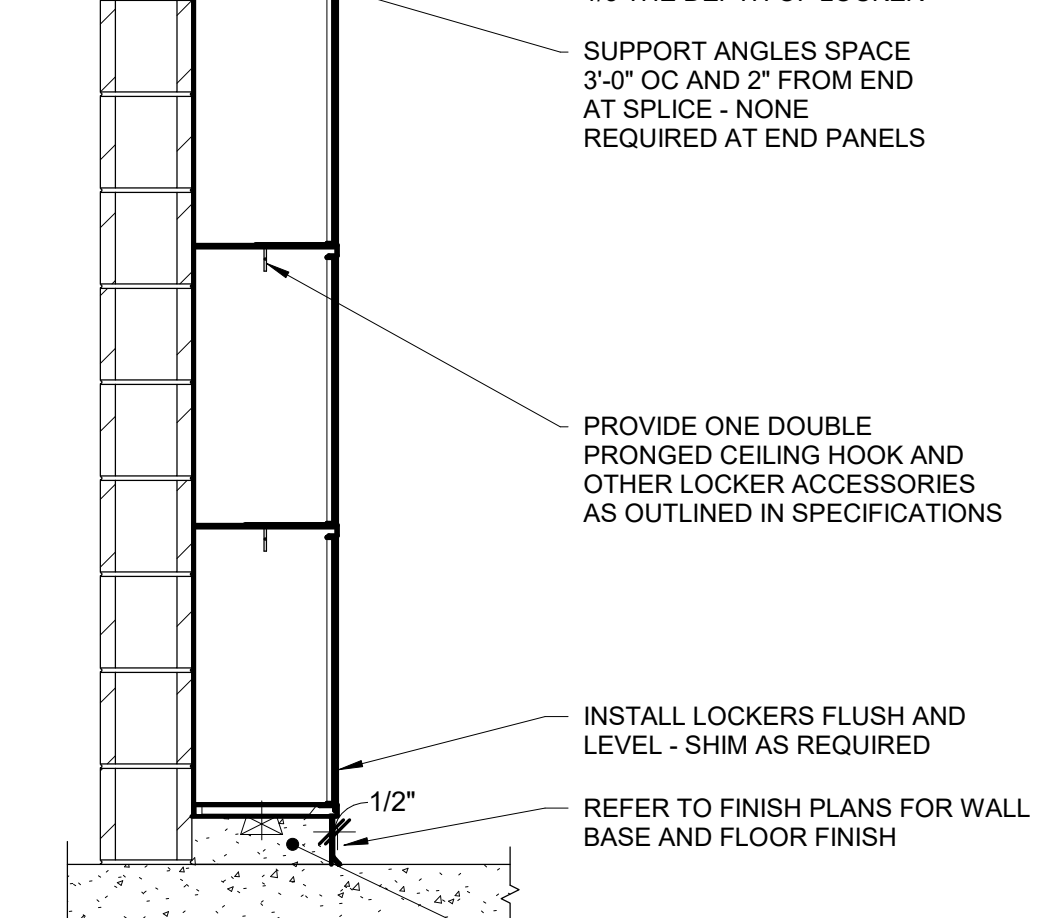

10 Athletic Locker Detail with Slope Top

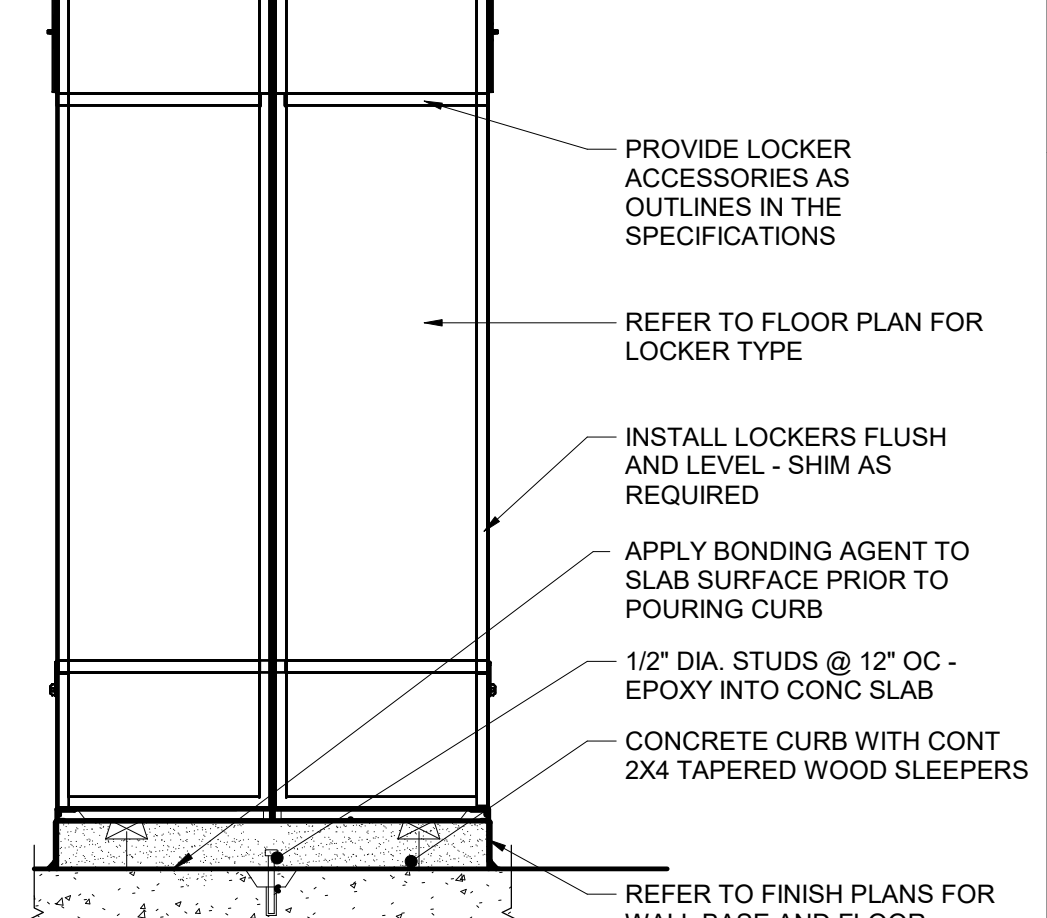

7 Athletic Locker Detail

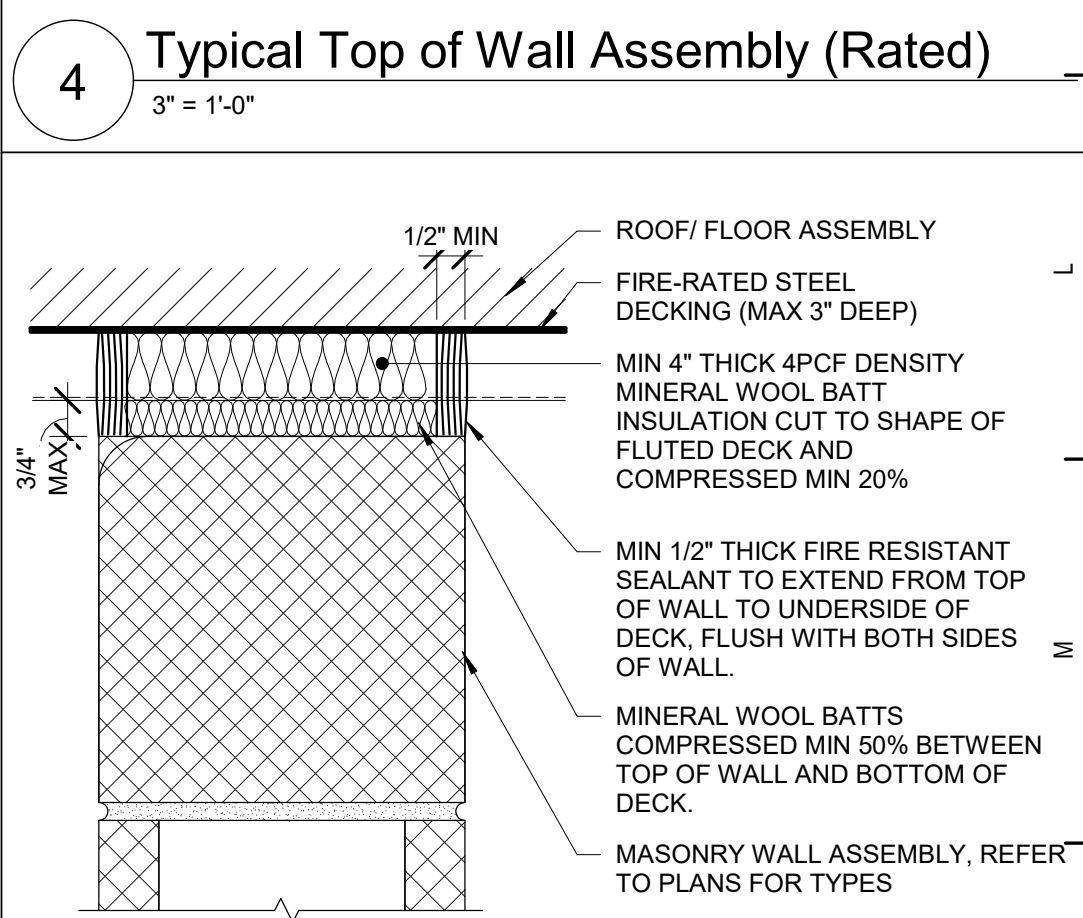

5 Typical Rated Top of Wall Assembly

S.E.D. Control No. 62-18-01-06-0-007-019

Rev. No.: Date: Description:



complex world | CLEAR SOLUTIONS

Tetra Tech Engineers, Architects & Landscape Architects, P.C.



Walkill Central School District
Walkill, New York

Reconstruction to:
Walkill Senior High School

Door Schedule and Misc. Details

Drawn By: TS Date: 06/30/2023 Drawing Number:

Project No.: 17597-22002

AA600

BID SET