

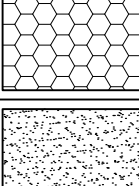
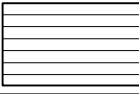

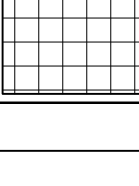
 
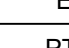
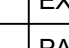
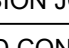
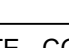


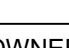
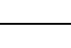


### Floor Finish Legend

SYMBOL	ABBREVIATIONS	DESCRIPTIONS
	RFT	NEW RESILIENT FLOOR TILE SOLID VINYL FLOOR TILE BY 'TARKETT' MODEL: 'CORTINA GRANDE' COLOR TO BE SELECTED BY ARCHITECT /OWNER FROM MANUFACTURER'S FULL RANGE 16"x16" TILE, 0.125" THICK
	LVT	NEW SOLID VINYL TILE BY 'AVA' MODEL: 'VRSE' COLOR TO BE SELECTED BY ARCHITECT /OWNER FROM MANUFACTURER'S FULL RANGE 9.84" x 39.37" TILE, 5MM THICK
	RBF	NEW RUBBER FLOORING BY 'AMERICAN BILTRITE' MODEL: 'AB PURE' COLOR AND STYLE TO BE SELECTED BY ARCHITECT /OWNER FROM MANUFACTURER'S FULL RANGE. STAIR TREADS TO BE ONE PIECE TREAD AND RISER WITH CARBORUNDUM STRIP.
	EPXF	NEW POURED EPOXY FLOOR WITH INTEGRAL COVE BASE
	WO	NEW METAL WALK OFF SURFACE
	VCR	VULCANIZED COMPOSITION RUBBER BACKED SHEET VINYL
	MSF	MODULAR SPORTS FLOORING SYSTEM BY 'SPORT COURT' MODEL: 'RESPONSE' COLOR TO BE SELECTED BY OWNER FROM MANUF'S FULL RANGE. SIZE: 9.84" x 9.84" x 0.5" THICK
	ETR	EXISTING TO REMAIN. PROTECT FROM DAMAGE DURING CONSTRUCTION.
	AS	ADA ALUMINUM SADDLE
	MS	ADA MARBLE SADDLE
	PS	ADA PORCELAIN TILE SADDLE
	VS	ADA VINYL SADDLE TRANSITION STRIP
	EX	EXISTING SADDLE
	EJ	EXPANSION JOINT
	PTC	PAINTED CONCRETE - COLOR TO BE SELECTED BY OWNER

### Interior Finish Notes

- CONTRACTOR SHALL PREP ALL SUBFLOORS AS REQUIRED TO ACCEPT NEW FLOOR FINISHES.
- FLOOR FINISH MATERIALS SHALL BE INSTALLED CONTINUOUS UNDER CASEWORK. INFORMATION ON PLANS ARE FOR DIAGRAMMATIC PURPOSES ONLY AND FLOOR FINISHES UNDER CASEWORK MAY NOT BE SHOWN FOR CLARITY.
- ALL FLOOR PENETRATIONS SHALL BE SEALED WITH LISTED/RATED MATERIAL TO MAINTAIN INTEGRITY AND CONTINUITY OF FIRE ASSEMBLIES.
- AT LOCATIONS WHERE THE EXISTING FLOOR FINISHES ARE TO REMAIN, DEMO ONLY AS MUCH AS REQUIRED TO ACCOMMODATE NEW PARTITIONS. WALL BASE AT THESE LOCATIONS SHALL MATCH EXISTING ADJACENT WALL BASE.
- COLORS, PATTERNS AND TEXTURES OF ALL FINISH MATERIALS SHALL BE SELECTED BY OWNER. PROVIDE SAMPLES FROM MANUFACTURER'S FULL RANGE AS REQUIRED.
- REFER TO SPECIFICATIONS FOR ADDITIONAL INFORMATION ON FLOORING MATERIALS, INSTALLATION AND SPECIFICS.
- AT LOCATIONS WHERE NEW FLOORING MEETS EXISTING FLOORING, THE GC SHALL CAREFULLY AND CLEANLY CUT EXISTING FLOORING AS REQUIRED TO ABUT NEW FLOOR FINISH. PROVIDE TRANSITION STRIP AT LOCATIONS WHERE FLOORING TYPE CHANGES. SEE PLANS AND LEGEND.

#### SURFACE PREPARATION NOTE:

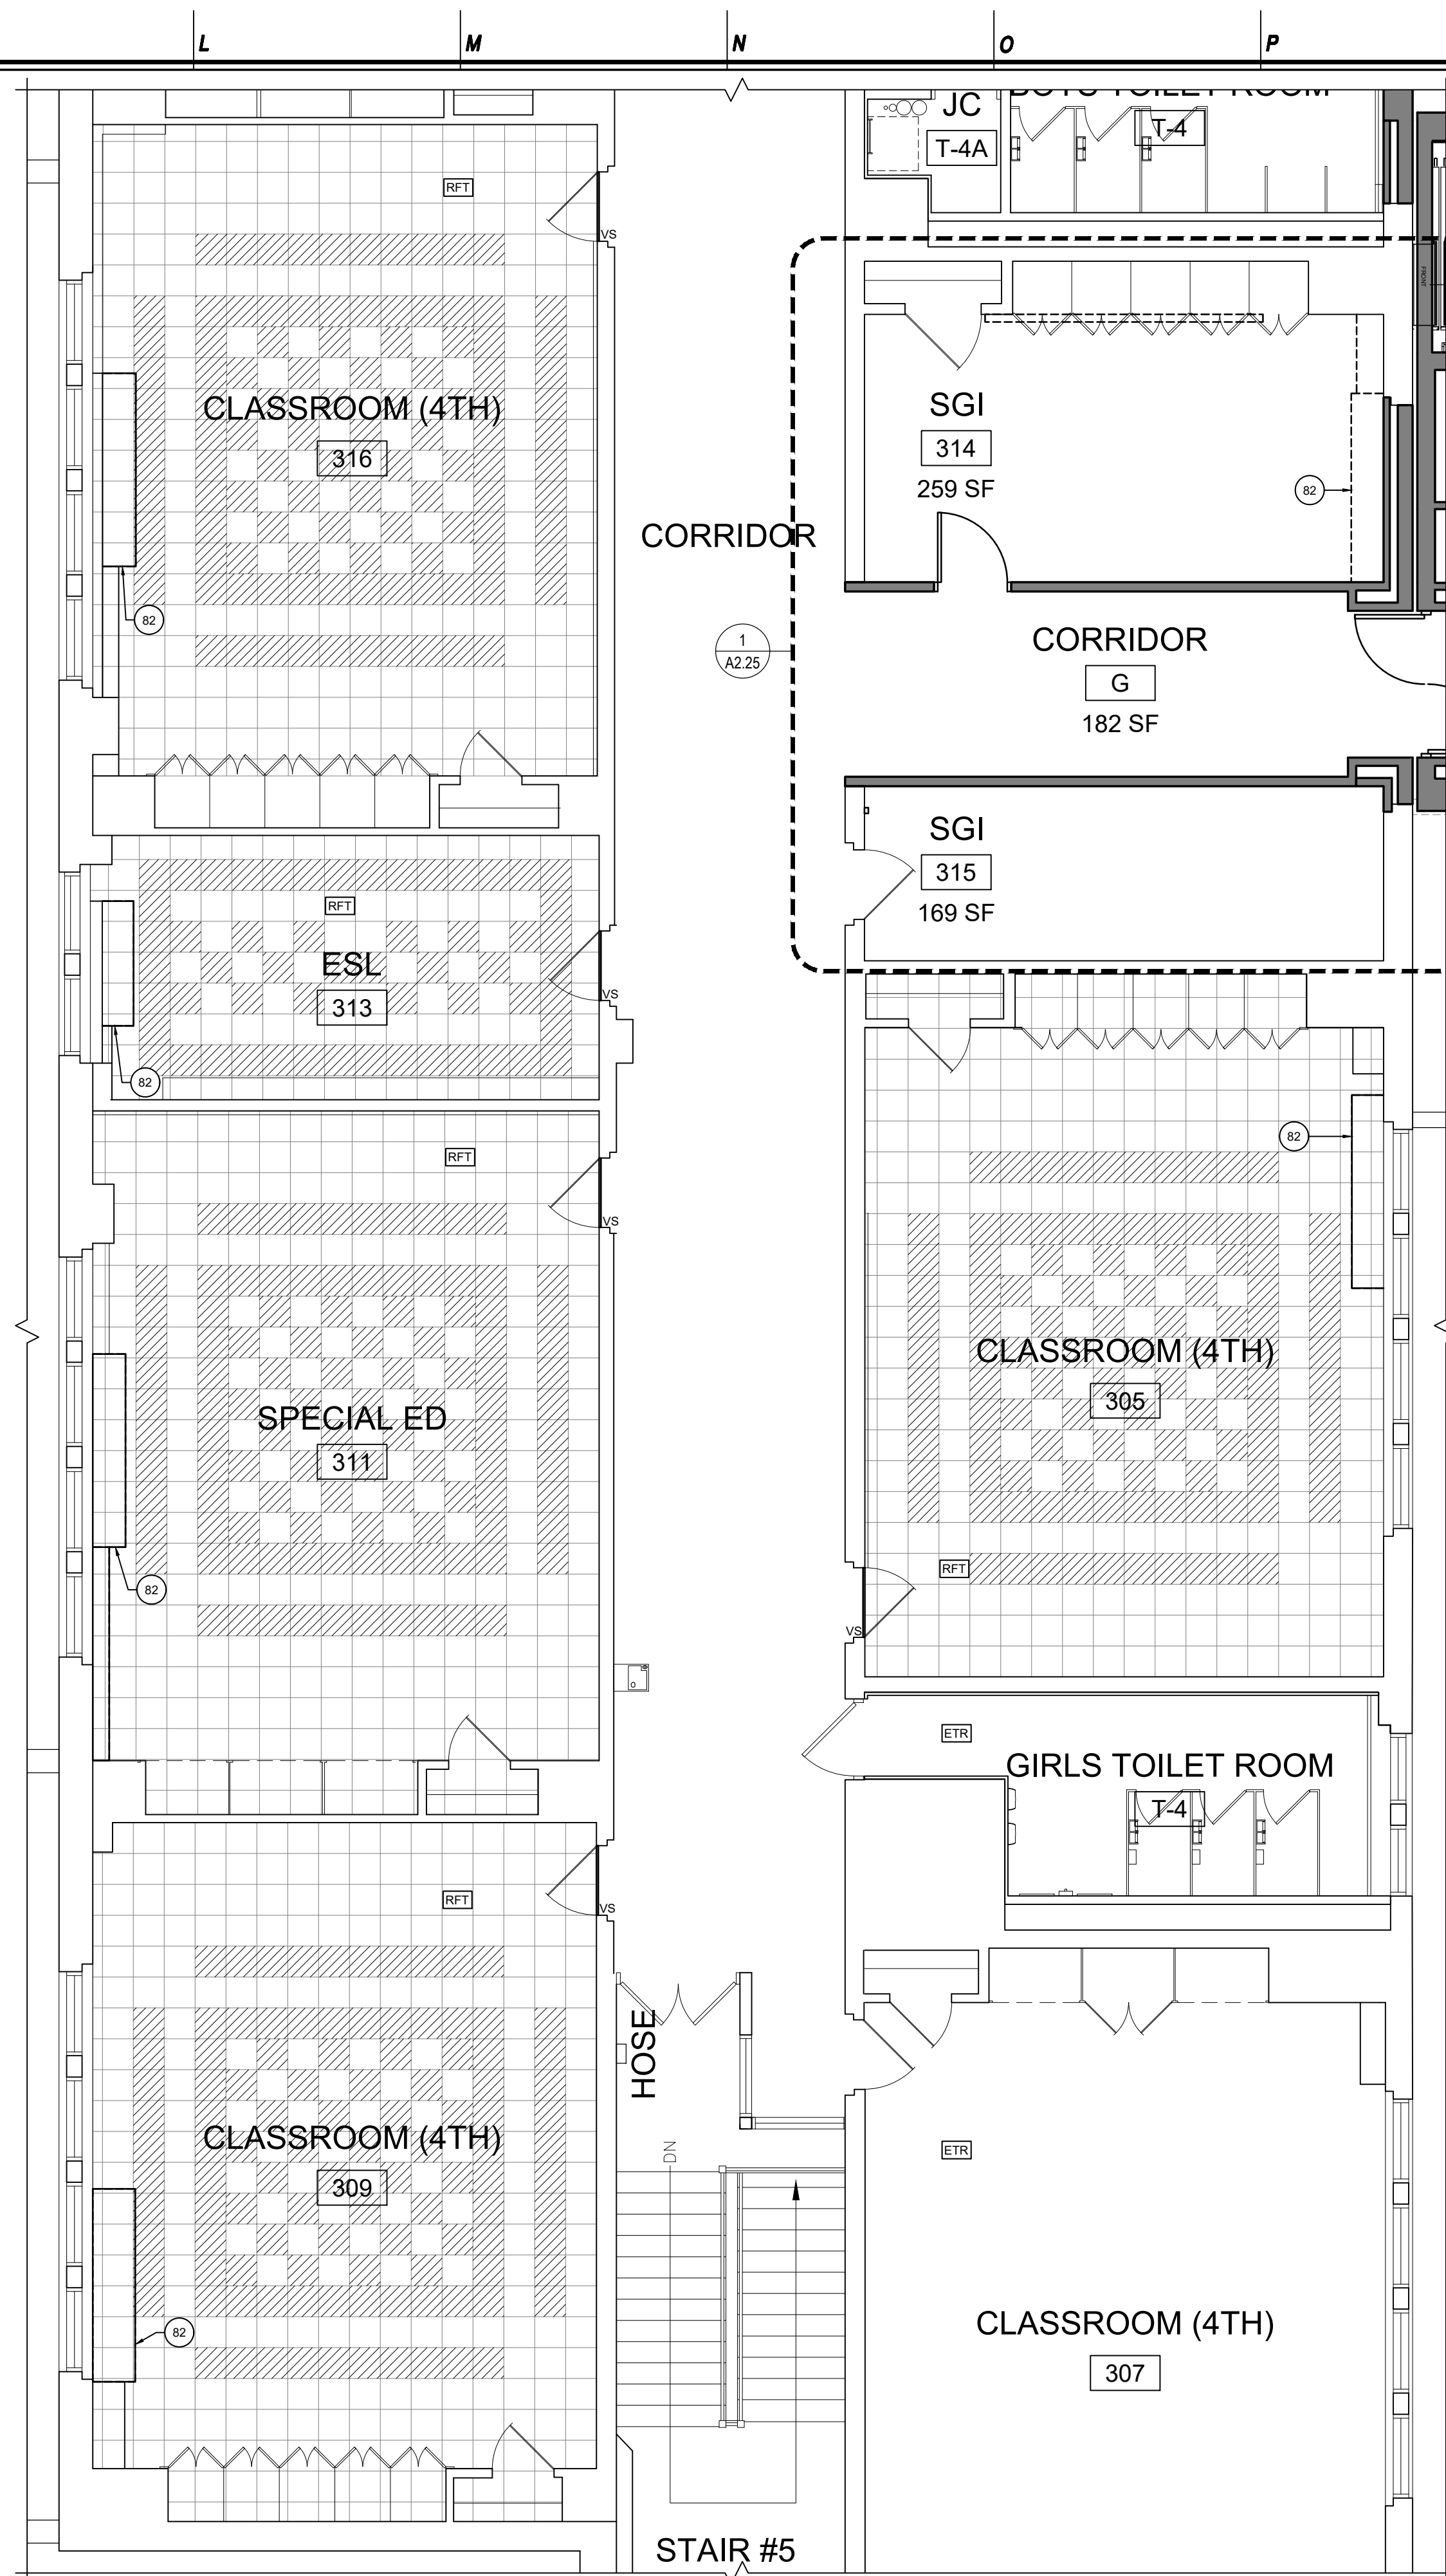
FOR ALL WORK AREAS: WHERE REQUIRED, NEW FLOOR TO BE INSTALLED OVER SELF LEVELING MATERIAL. BASIS OF DESIGN TO BE 'CMP LEVEL 1' SELF-LEVELING WITH 'CMP LOCKDOWN' VAPOR SUPPRESSION SYSTEM.  
REFER TO FLOOR PATTERN PLANS OF INDIVIDUAL AREAS AND SPECIFICATION SECTION 035416 FOR ADDITIONAL INFORMATION. CONSULT INDIVIDUAL FLOORING MANUFACTURER TO VERIFY SURFACE PREPARATION REQUIREMENTS AND COMPATIBILITY.

REFER TO INTERIOR FINISH SCHEDULE ON DRAWING A6.20 FOR ADDITIONAL INFORMATION.

REFER TO GENERAL NOTES ON SHEET A2.00

- # SYMBOL INDICATES CONSTRUCTION KEY NOTE. CONSTRUCTION TAGS CORRESPOND TO THE WORK AREA LETTER IN THE DRAWING TITLE INDICATOR LABELED "WORK AREA". REFER TO CONSTRUCTION KEY NOTES ON SHEET A2.00

ADD ALTERNATE MULTI-PURPOSE FLOORING REPLACEMENT  
REFER TO BID FORM AND SPECIFICATION SECTION 012300 FOR ADDITIONAL INFORMATION.



### Proposed Finish Floor Plan - Third Floor

Date	1/10/20
Checked	DLF
Drawn	TT
MICHAEL J. MCGOVERN, P.A. REGISTERED ARCHITECT License No. 022257-1	

Revisions:
ISSUE TO BID 11/23/20

UNAUTHORIZED ALTERATIONS OR ADDITIONS TO THIS DOCUMENT IS A VIOLATION OF SECTION 2209 OF THE NEW YORK STATE EDUCATION LAW. THESE DOCUMENTS REMAIN THE EXCLUSIVE PROPERTY OF THE ENGINEER, AND MAY NOT BE USED FOR ANY PURPOSE WHATSOEVER WITHOUT THE WRITTEN CONSENT OF THE ENGINEER.

**LAN ASSOCIATES**  
engineering • planning • architecture • surveying  
252 MAIN STREET, GOSHEN, NEW YORK 10924 (845)815-0350

NYSed PROJECT # 66-07-01-03-0-004-030

PROP. FLOOR FINISH PLANS & LEGEND  
2019 BOND REFERENDUM  
MAMARONECK AVENUE ELEMENTARY SCHOOL  
MAMARONECK UNION FREE SCHOOL DISTRICT  
850 MAMARONECK AVENUE, MAMARONECK, NY 10543

Job No. 4.1092.72.2  
File No. 10927202A220

A2.20