


1
P2.01

Basement Plumbing Demolition Plan

1/8" = 1'-0"

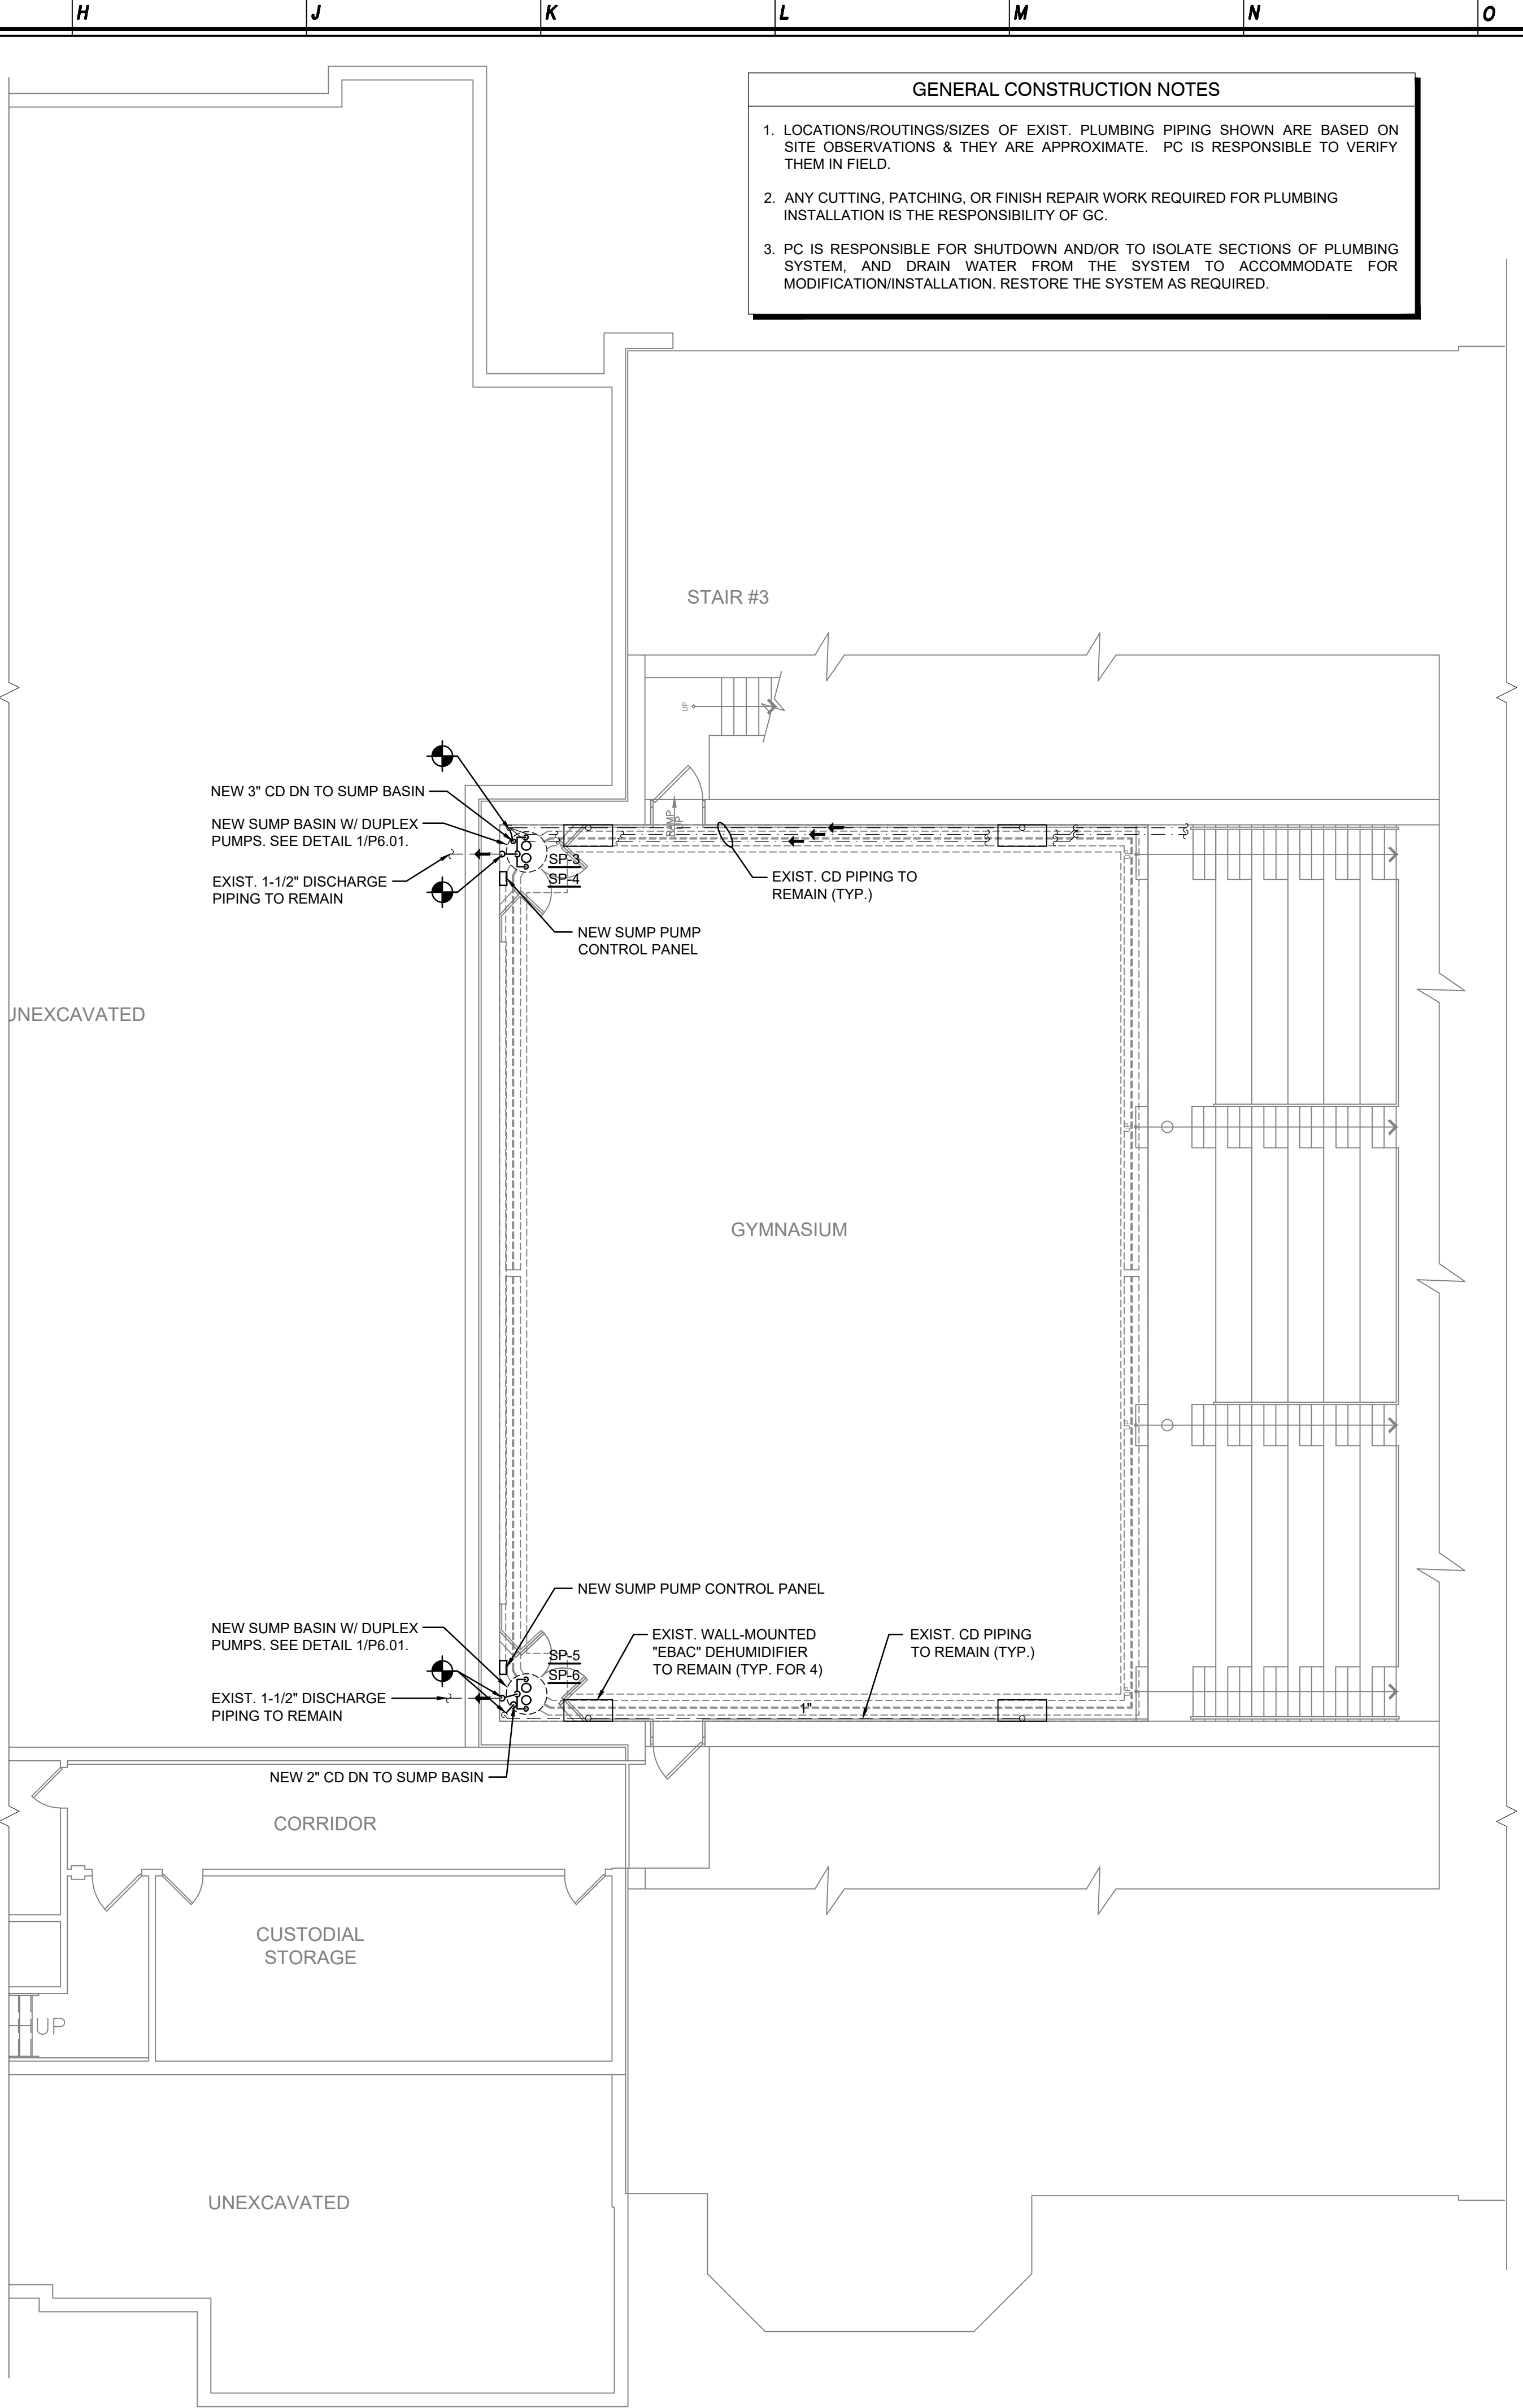

2
P2.01


Basement Plumbing Proposed Plan

1/8" = 1'-0"



GENERAL CONSTRUCTION NOTES

1. LOCATIONS/ROUTINGS/SIZES OF EXIST. PLUMBING PIPING SHOWN ARE BASED ON SITE OBSERVATIONS & THEY ARE APPROXIMATE. PC IS RESPONSIBLE TO VERIFY THEM IN FIELD.
2. ANY CUTTING, PATCHING, OR FINISH REPAIR WORK REQUIRED FOR PLUMBING INSTALLATION IS THE RESPONSIBILITY OF GC.
3. PC IS RESPONSIBLE FOR SHUTDOWN AND/OR TO ISOLATE SECTIONS OF PLUMBING SYSTEM, AND DRAIN WATER FROM THE SYSTEM TO ACCOMMODATE FOR MODIFICATION/INSTALLATION. RESTORE THE SYSTEM AS REQUIRED.

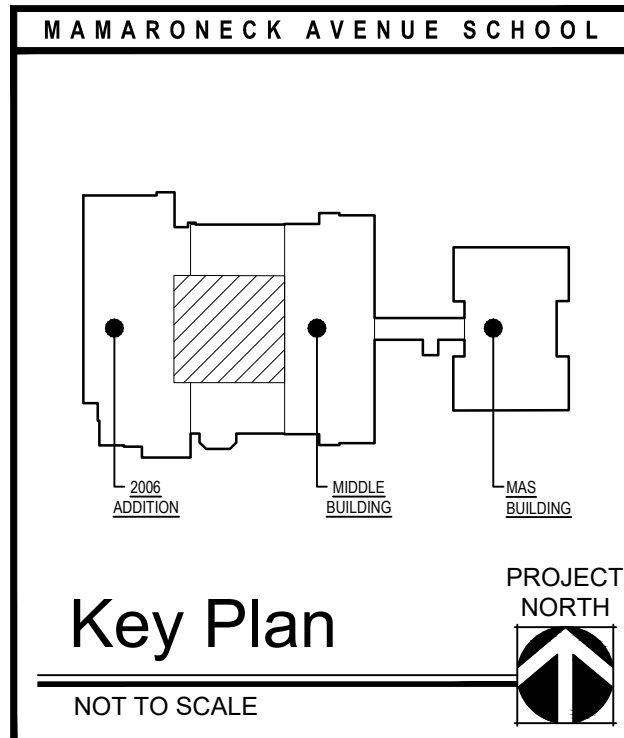

| | |
|---|-----------------------|
| Date: 1/10/20 | |
| Checked: AL | |
| Drawn: IM/AL | |
| MICHAEL J. MCGOVERN, R.A. Title: REGISTERED ARCHITECT License No. 022257-1 | |
| Revisions: # 11/23/20 ISSUE TO BD | |
| UNAUTHORIZED ALTERATIONS OR ADDITIONS TO THIS DOCUMENT IS A VIOLATION OF SECTION 2209 OF THE NEW YORK STATE EDUCATION LAW. THESE DOCUMENTS REMAIN THE EXCLUSIVE PROPERTY OF THE ENGINEER, AND MAY NOT BE USED FOR ANY PURPOSE WHATSOEVER WITHOUT THE WRITTEN CONSENT OF THE ENGINEER. | |
| LAN ASSOCIATES engineering • planning • architecture • surveying 252 MAIN STREET, GOSHEN, NEW YORK 10924 (845)815-0350 | |
| NYSed PROJECT # 66-07-01-03-0-004-030 | |
| BASEMENT PLUMBING PLAN 2019 BOND REFERENDUM MAMARONECK AVENUE ELEMENTARY SCHOOL MAMARONECK UNION FREE SCHOOL DISTRICT 850 MAMARONECK AVENUE, MAMARONECK, NY 10543 | |
| Job No. 4,1092.72.2 | File No. 10927202P201 |
| P2.01 | |