



DRAWING LOCATION: P:\2020\32286\0\DRAWINGS\DESIGN\WORKING\32286-SP.DWG - SAVED BY: HKDD

HARBOR FREIGHT TOOLS
(14,435 SQ. FT.)
FF= 116.31

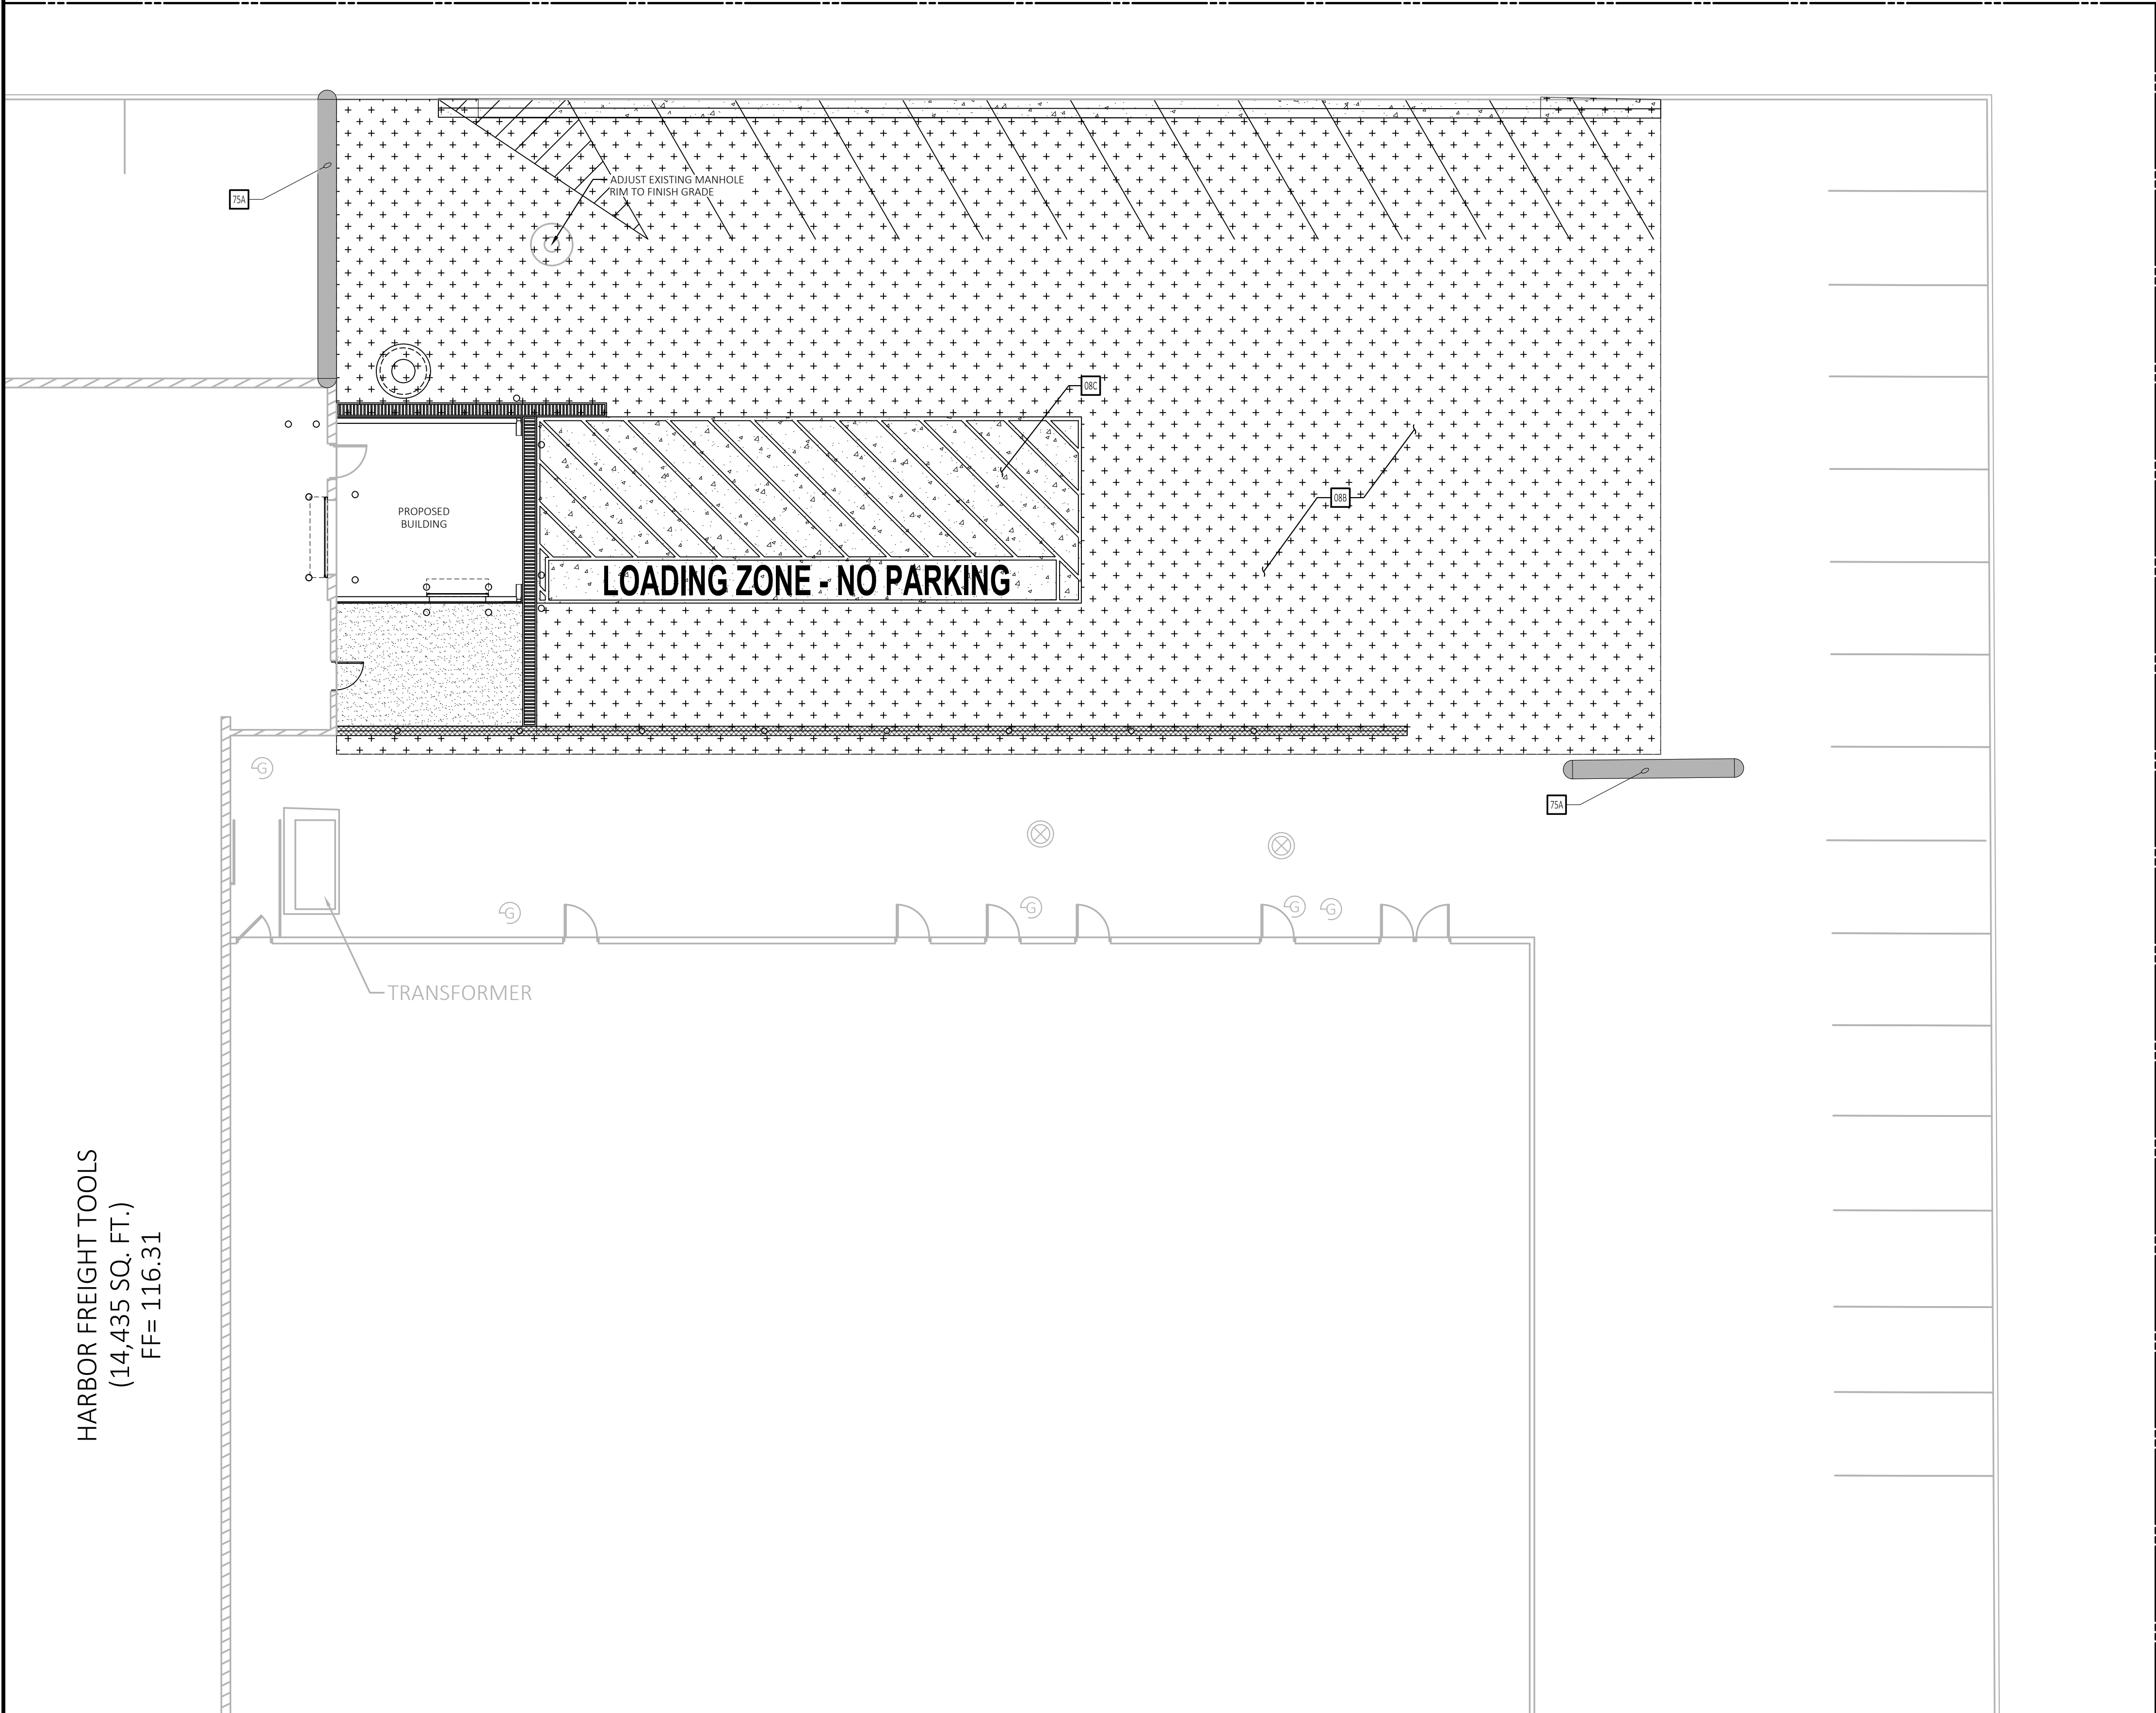

NOTE:
SEE ARCHITECTURAL PLANS FOR EXACT LOCATIONS AND DIMENSIONS OF
PORCHES, RAMPS, VESTIBULE, SLOPED PAVING, TRUCK DOCKS, BUILDING
UTILITY ENTRANCE LOCATIONS AND PRECISE BUILDING DIMENSIONS.

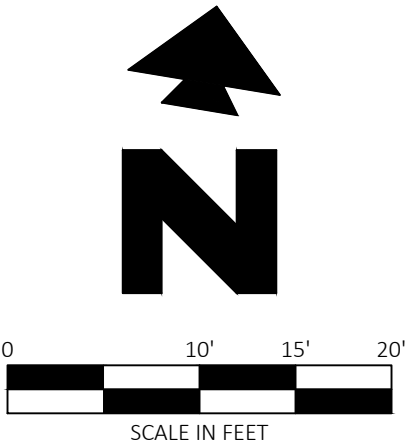

Know what's below.
Call before you dig.

EXISTING LEGEND

e	EAST OR ELECTRIC	OHT	OVERHEAD TELEPHONE
n	NORTH	OHTV	OVERHEAD TV
oh	OVERHEAD	X"SS	SANITARY SEWER
s	SOUTH OR SEWER	UGE	UNDERGROUND ELECTRIC
t	TELEPHONE	UGE&T	UNDERGROUND ELECTRIC AND TELEPHONE
ug	UNDERGROUND	UGT	UNDERGROUND TELEPHONE
w	WEST OR WATER	UGTV	UNDERGROUND TV
---	PROPERTY LINE	X"W	WATER
---	RIGHT OF WAY LINE		
---	STORM DRAIN		
X"G	GAS		
OHE	OVERHEAD ELECTRIC		
OHE&T	OVERHEAD ELECTRIC AND TELEPHONE		

PROPOSED LEGEND

PROPERTY LINE/RIGHT OF WAY LINE

GENERAL SITE NOTES

- A. ALL DIMENSIONS SHOWN ARE TO THE FACE OF CURB UNLESS OTHERWISE NOTED.
B. ALL CURB RETURN RADII SHALL BE 2' OR 10', AS SHOWN TYPICAL ON THIS PLAN, UNLESS OTHERWISE NOTED.
C. UNLESS OTHERWISE SHOWN, CALLED OUT OR SPECIFIED HEREON OR WITHIN THE SPECIFICATIONS: PAVEMENT SHALL BE INSTALLED IN ACCORDANCE WITH DETAIL 088 OVER THE ENTIRE PARKING LOT AREA AND ALL APPROACH DRIVES. ALL PARKING LOT STRIPING SHALL BE PAINTED PER DETAIL: 09B.

PAVING DETAILS

03D	CONCRETE SIDEWALK
08C	HEAVY DUTY CONCRETE PAVING WITH STRUCTURAL FIBER REINFORCEMENT, SEE STRUCTURAL DRAWING FOR ADDITIONAL INFORMATION.
08B	LOCAL ROAD PAVING SECTION.

HARBOR FREIGHT TOOLS

388 ROUTE 59
NYACK, NEW YORK, 10960

PROFESSIONAL OF RECORD	JDG
PROJECT MANAGER	JEH
DESIGNER	HMK
CEI PROJECT NUMBER	32286
DATE	9/21/2021
REVISION	REV-0

PAVING PLAN

SHEET TITLE
SHEET NUMBER

C3