

MA

Mitchell Associates Architects

29 THACHER PARK ROAD
VOORHEESVILLE, NY 12186
(518) 765-4511 FAX (518) 765-2150
WWW.MITCHELL-ARCHITECTS.COM

EMERGENCY SERVICE

FACILITIES

CONSULTANTS:

INSITE ENGINEERING SURVEYING
& LANDSCAPE ARCHITECTURE, P.C.
3 GARRET PLACE
CARMEL, NY 10512
(845) 225-9640 FAX: (845) 225-4717

CRAIG A. MALONEY P.E.
STRUCTURAL ENGINEERING CONSULTANT
3 BENEDICT COURT
BALLSTON SPA, NY 12020
(518) 584-4844 FAX: (518) 584-4855

GERARD ASSOCIATES
CONSULTING ENGINEERS, P.C.
MECHANICAL, PLUMBING
AND ELECTRICAL
223 MAIN STREET
GOSHEN, NY 10924
(845) 241-1212
GARD011

COPYRIGHT 2012
MITCHELL ASSOCIATES ARCHITECTS
UNAUTHORIZED ALTERATION OR ADDITION
TO THIS DOCUMENT IS A VIOLATION OF LAW

NEW STATION
FOR
PUTNAM VALLEY
FIRE STATION #1


OSCAWANA LAKE ROAD
PUTNAM VALLEY, NEW YORK

| REVISION HISTORY | | |
|------------------|-------------|--|
| DATE | DESCRIPTION | |
| | | |
| | | |
| | | |
| | | |
| | | |
| | | |

PLUMBING:
2nd FLOOR PLAN

SCALE: AS NOTED
DWG. BY: KC
DWG. DATE: 8/14/2020
STATUS: BID DRAWINGS

PI01

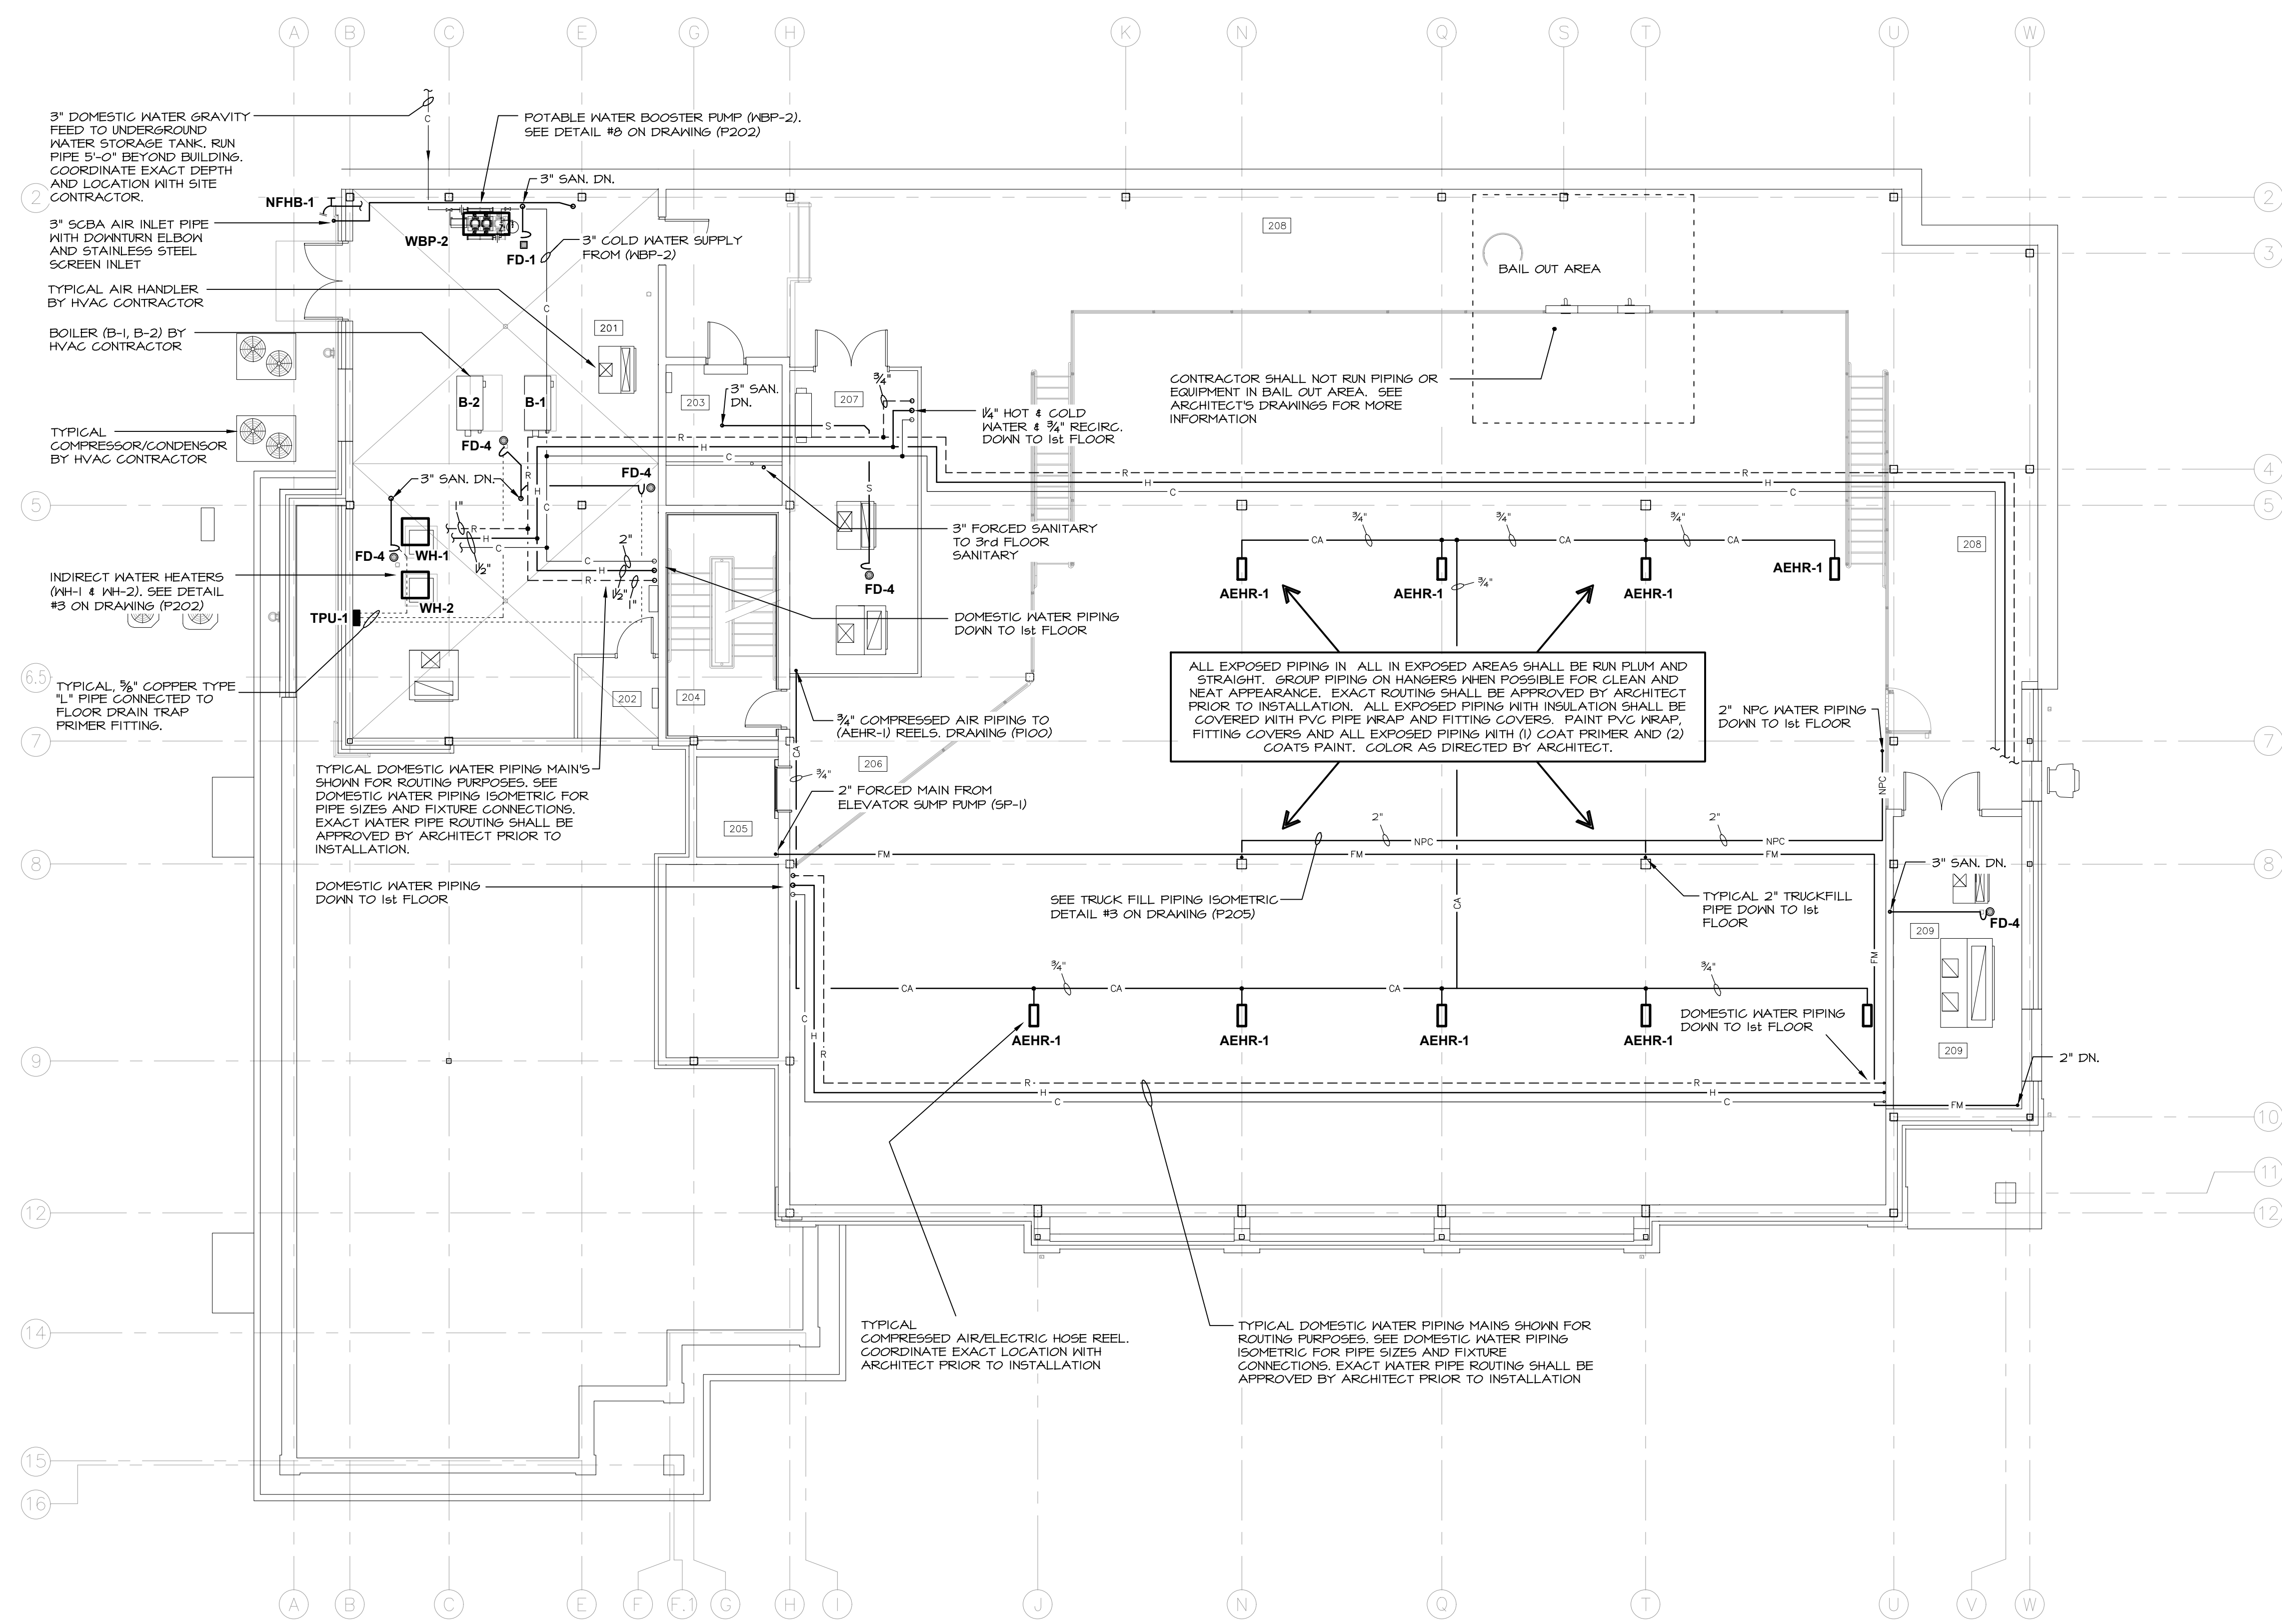

SEISMIC EQUIPMENT AND PIPE HANGER DESIGN

THE PLUMBING SYSTEM SHALL COMPLY WITH THE NEW YORK STATE UNIFORM FIRE PROTECTION AND BUILDING CODE SECTION 1613 AND APPLICABLE PROVISIONS OF ASCE 7 (ARCHITECTURAL, MECHANICAL AND ELECTRICAL COMPONENT SEISMIC DESIGN REQUIREMENTS).

PLUMBING CONTRACTOR SHALL HIRE NYS LICENSED PROFESSIONAL ENGINEER TO DESIGN AND PREPARE SHOP DRAWINGS WITH CALCULATIONS FOR EACH EQUIPMENT SUPPORT, PIPE SUPPORT, MULTIPLE PIPE SUPPORT, TRAPEZE AND SEISMIC RESTRAINT. SUBMIT SHOP DRAWINGS WITH CALCULATIONS TO ENGINEER FOR RECORD AND TO LOCAL AUTHORITY HAVING JURISDICTION FOR APPROVAL.

SEISMIC REQUIREMENTS:
BUILDING USE CATEGORY - IV
SEISMIC DESIGN CATEGORY - C

1 2nd FLOOR PLAN

PI01 SCALE: 1/8" = 1'-0"

CALLED NORTH

NORTH

| 2nd FLOOR ROOM LEGEND | | | |
|-----------------------|-----------------------|-----|--------------|
| NO. | NAME | NO. | NAME |
| 201 | BOILER/ELEC ROOM | 206 | MEZZANINE |
| 202 | ELEVATOR MACHINE ROOM | 207 | MECHANICAL 1 |
| 203 | SERVER | 208 | MEZZANINE |
| 204 | STAIR | 209 | MEZZANINE 2 |
| 205 | ELEVATOR | | |