

REMOVAL NOTES

- REMOVE ALL PLUMBING FIXTURES, EQUIPMENT, SPECIALTIES, DRAINS, CONTROLS, HANGERS, BASES, SUPPORTS, PIPING, VALVES, TUBING AND PLUMBING ACCESSORIES THAT ARE NOT INCORPORATED IN THE NEW LAYOUT.
- WHERE REMOVAL IS INDICATED OR IMPLIED OR NOT INCORPORATED IN THE NEW LAYOUT, THE ITEM ITSELF IS TO BE REMOVED COMPLETELY TOGETHER WITH ALL CONNECTING PIPING, SPECIALTIES, SUPPORTS, CONTROLS, ETC. CONNECTING PIPING IS TO BE REMOVED BACK TO MAINS WHERE THE ARE TO BE CAPPED OR DISCONNECTED. THIS INCLUDES ALL GAS, SANITARY, VENT, WATER, ACID WASTE AND PUMP DISCHARGE PIPING. REFER TO DIVISION 1 OF SPECIFICATION FOR CUTTING AND PATCHING REQUIREMENTS.
- WHERE EXISTING PIPING ENTERS INACCESSIBLE TRENCHES, TUNNELS, SHAFTS, WALLS AND CEILINGS INSIDE THE EXISTING BUILDING, IT SHALL BE CUT BACK AT LEAST 2" INTO SUCH INACCESSIBLE SPACES AND SHALL BE SUITABLY CAPPED AND SEALED BY THE CONTRACTOR.
- THE CONTRACTOR SHALL EXERCISE NORMAL CAUTION TO PREVENT UNNECESSARY CUTTING AND DAMAGE TO THE EXISTING BUILDING. ANY EXCESSIVE DAMAGE AS DETERMINED BY THE OWNER SHALL BE REPAIRED AND PAID FOR BY THE CONTRACTOR CAUSING THE DAMAGE.
- ALL DEMOLISHED EQUIPMENT ETC. EXCEPT THOSE ITEMS SPECIFICALLY REQUESTED BY THE OWNER SHALL BECOME THE CONTRACTORS PROPERTY, SHALL BE REMOVED FROM THE PREMISES, AND DISPOSED OF LEGALLY.

PLUMBING FIXTURE SCHEDULE

MARK	DESCRIPTION	BRANCH SIZE			
		W	V	H	C
A1	WALL MOUNTED WATER CLOSET	4"	2"	-	1"
A2	WALL MOUNTED WATER CLOSET (HANDICAPPED)	4"	2"	-	1"
A3	FLOOR MOUNTED WATER CLOSET	4"	2"	-	1"
B1	SINGLE WALL MOUNTED LAVATORY (HANDICAPPED)	2"	1-1/2"	3/4"	3/4"
B2	DOUBLE WALL MOUNTED LAVATORY (HANDICAPPED)	2"	1-1/2"	3/4"	3/4"
B3	TRIPLE WALL MOUNTED LAVATORY (HANDICAPPED)	2"	1-1/2"	3/4"	3/4"
B4	COUNTER MOUNTED CLASSROOM SINK	2"	1-1/2"	3/4"	3/4"
C	URINAL	3"	2"	3/4"	3/4"
D	WATER COOLER	2"	1-1/2"	3/4"	3/4"
E	EYE WASH	-	-	-	-
R	EXISTING FIXTURE TO REMAIN	-	-	-	-
X	EXISTING FIXTURE TO BE REMOVED	-	-	-	-

LEGEND

	EXISTING PIPING, FIXTURES, ETC. TO REMAIN		PLUMBING FIXTURE IDENTIFICATION
	EXISTING PIPING, FIXTURES, ETC. TO BE REMOVED		POINT OF DISCONNECTION
	NEW PIPING, FIXTURES, ETC.		POINT OF CONNECTION, NEW TO EXISTING
	COLD WATER PIPING		P.C. PLUMBING CONTRACTOR
	HOT WATER PIPING		G.C. GENERAL CONTRACTOR
	HOT WATER RETURN PIPING		HVAC HVAC CONTRACTOR
	PLUMBING VENT PIPING		VTR VENT THRU ROOF
	SANITARY PIPING		FAI FRESH AIR INTAKE
	SAN SANITARY PIPING (UNDERGROUND)		FD FLOOR DRAIN
	ST STORM PIPING		PRV PRESSURE REDUCING VALVE
	ST STORM PIPING (UNDERGROUND)		
	EG EXISTING GAS PIPING		
	FLOW DIRECTION WITHIN PIPE		
	CLEANOUT		
	CLEANOUT DECK PLATE		
	GATE VALVE		
	COMBINATION BALANCING & SHUT-OFF VALVE		
	OS & Y VALVE		
	CHECK VALVE		
	GAS SHUT OFF COCK		
	PIPE CONNS. (BOTTOM, TOP 45 OR 90; PIPE UP)		

Revision Schedule

No.	Description	Date
1	SED Submission	09/15/2020
2	SED Submission Addendum#1	01/08/2021
3	ISSUED FOR BID	01/19/2021

Geddis Architects
 Architecture. Planning. Interiors
 71 Old Post Road
 P.O. Box 1020
 Southport, CT 06890
 (203) 256-8700

Fielding International
 Transforming Education by Design
 259 Water Street Suite 1L
 Warren, RI 02885 USA
 +1 401-289-2789

BGA
 BARILE GALLAGHER & ASSOCIATES
 CONSULTING ENGINEERS
 39 MARBLE AVE. PLEASANTVILLE, NY 10570
 914.328.6900 GENERAL@BGA-ENG.COM WWW.BGA-ENG.COM

Construction Manager
 SAVIN ENGINEERS, P.C.
 3 Campus Drive
 Pleasantville, NY 10570
 914-769-3200

Structural Engineer
 ODEH ENGINEERS
 1223 Mineral Spring Ave
 North Providence, RI 02904
 401-724-1771

Civil Engineer
 WESTON & SAMPPSON
 1 Winners Circle, Suite 130
 Albany, NY 12205
 518-463-4400

Acoustic Consultant
 DP DESIGN
 12 Cold Spring Street
 Providence, RI
 401-861-3218


SED #: 6618-0001-0005-032


PROJECT
 Rye City School District
 555 Theodore Fremd Ave, Rye, NY 10580

Rye High School & Middle School
 1 Parsons Street, Rye, New York 10580


HIGH SCHOOL & MIDDLE SCHOOL
 LEGEND, SCHEDULE, NOTES, FIRST AND SECOND FLOOR PLANS
 PROJECTS 1, 2 & 3

SEAL & SIGNATURE DATE: 11/07/19
 PROJECT No.: 9200
 DRAWING BY: BGA
 CHK BY: BGA
 DWG No.: P2-101

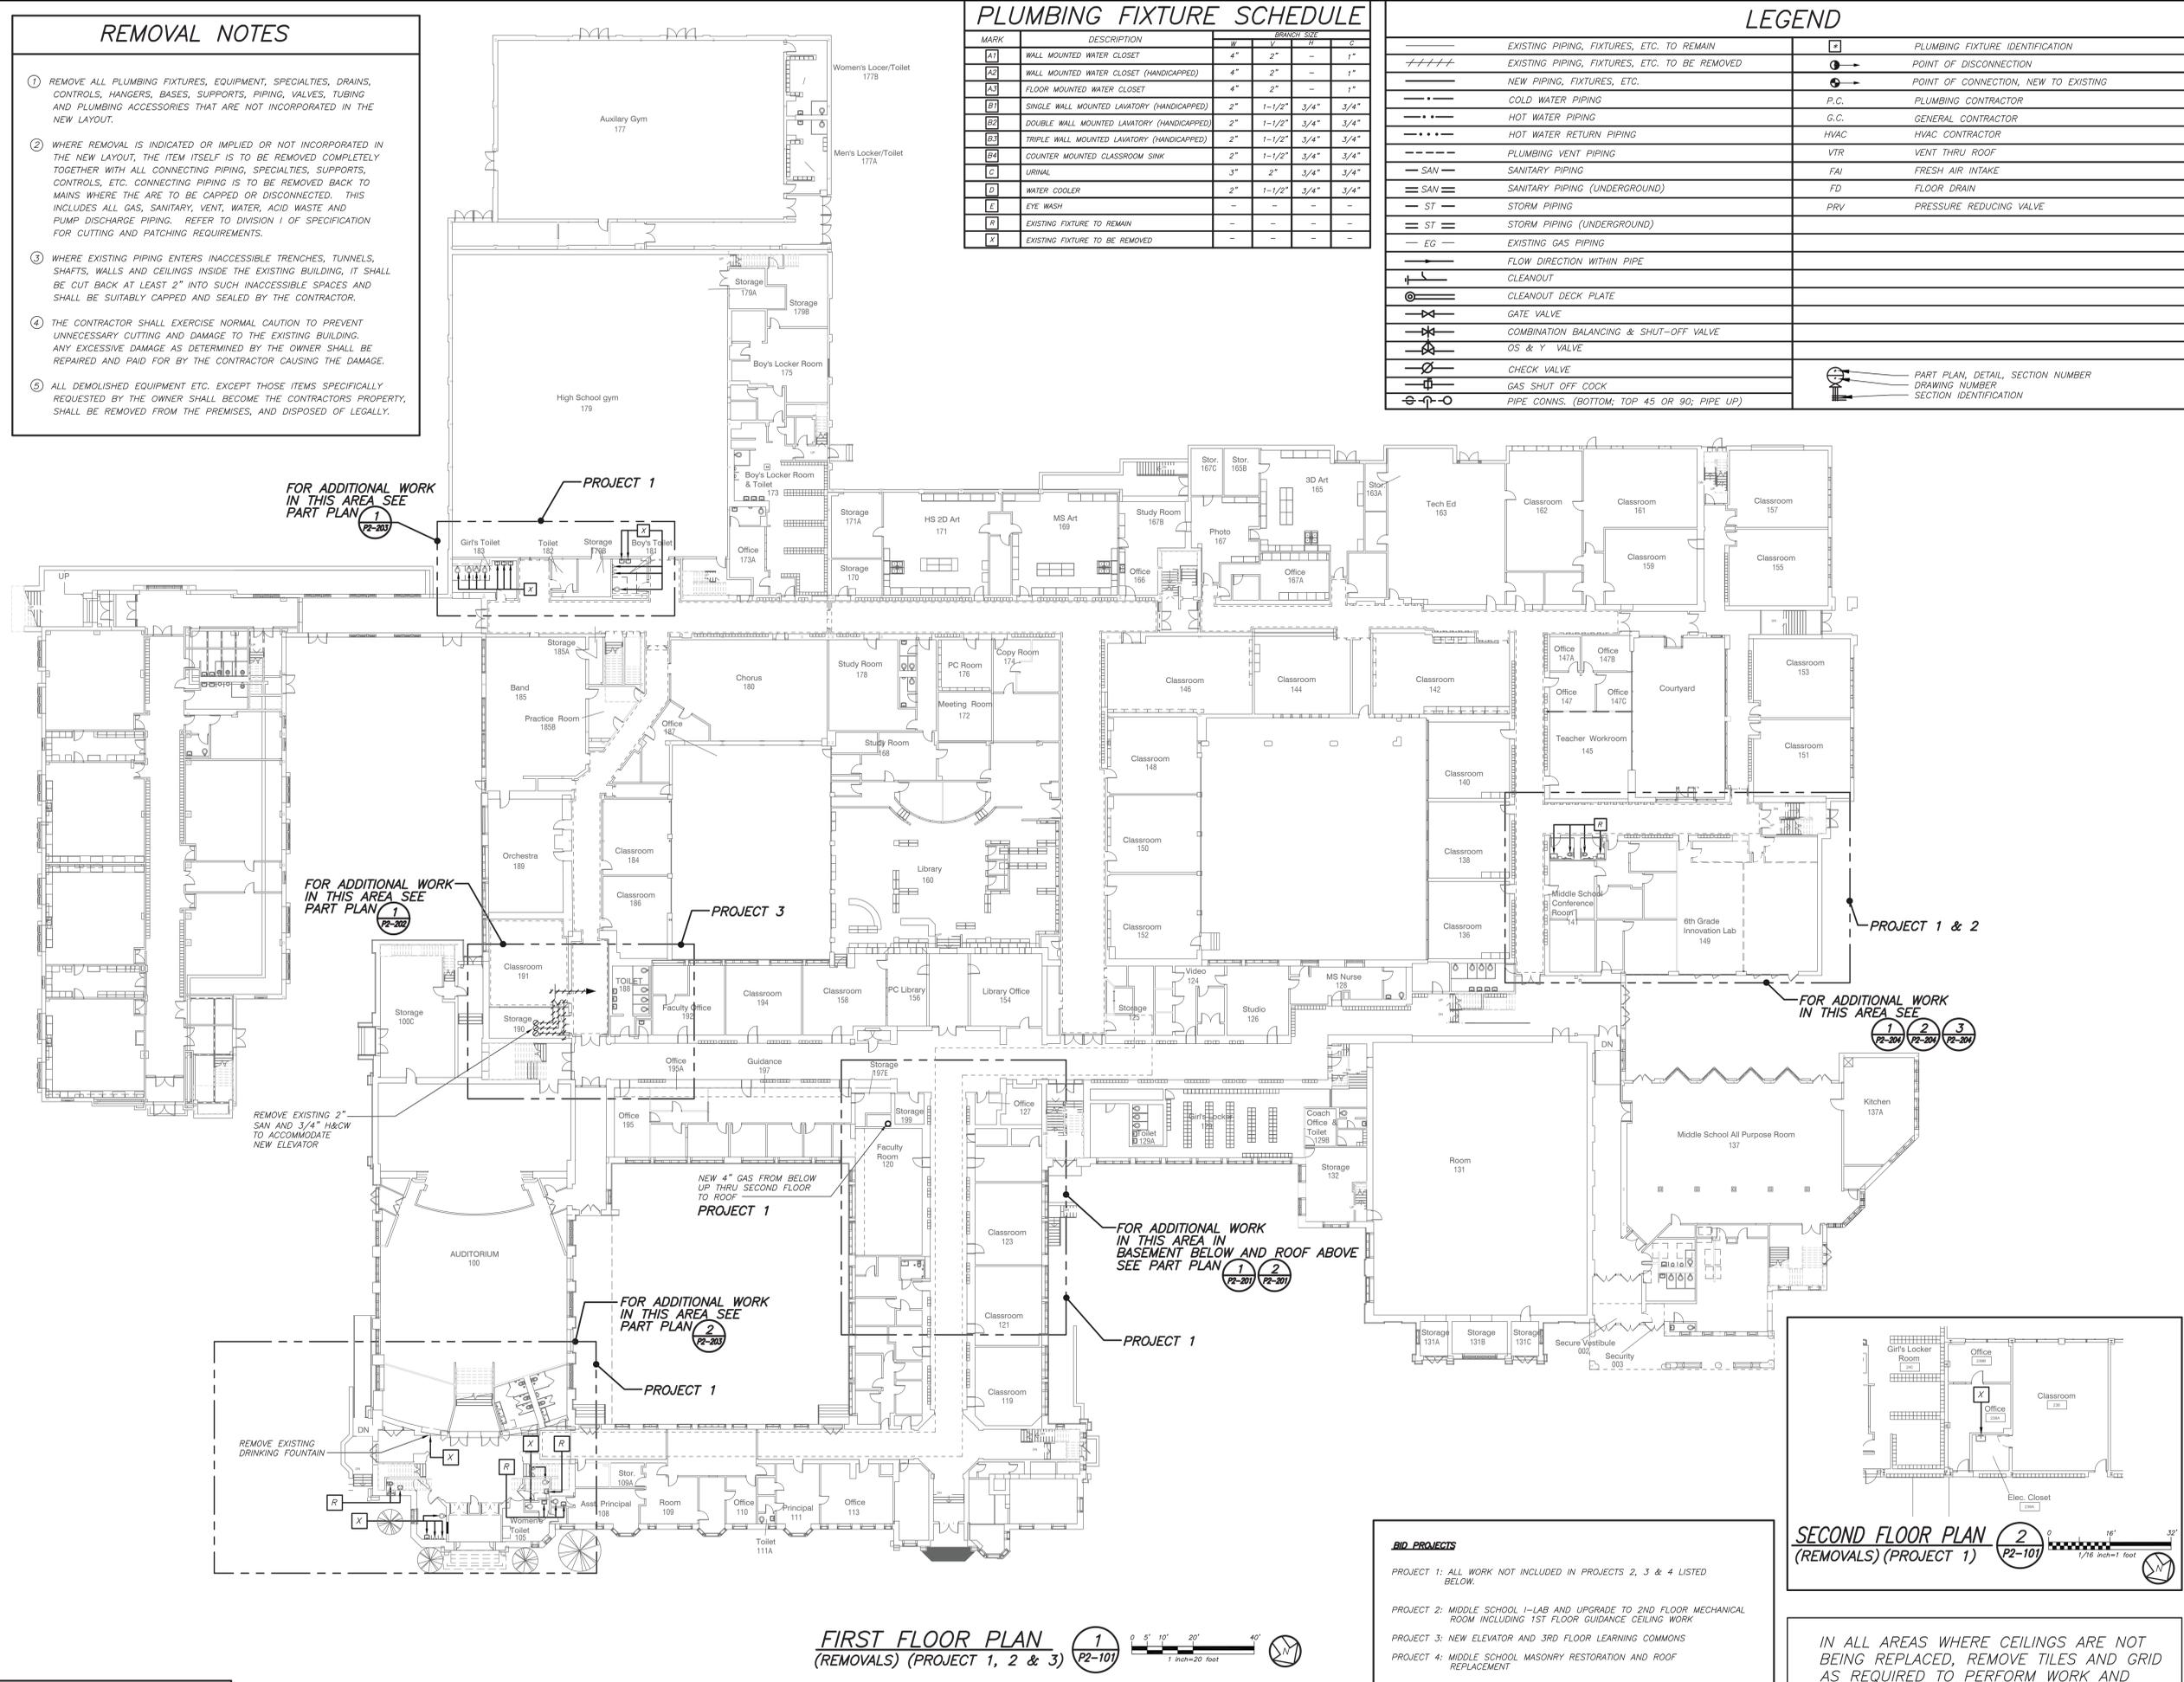

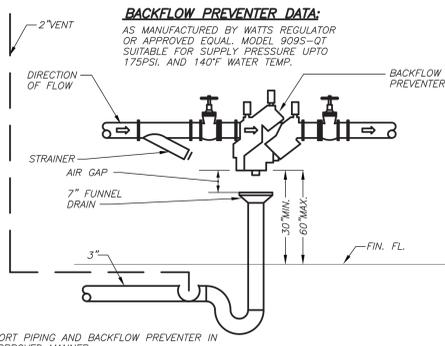


**BOILER WATER MAKE-UP
BACKFLOW PREVENTER DETAIL** 3 NO SCALE
P2-201

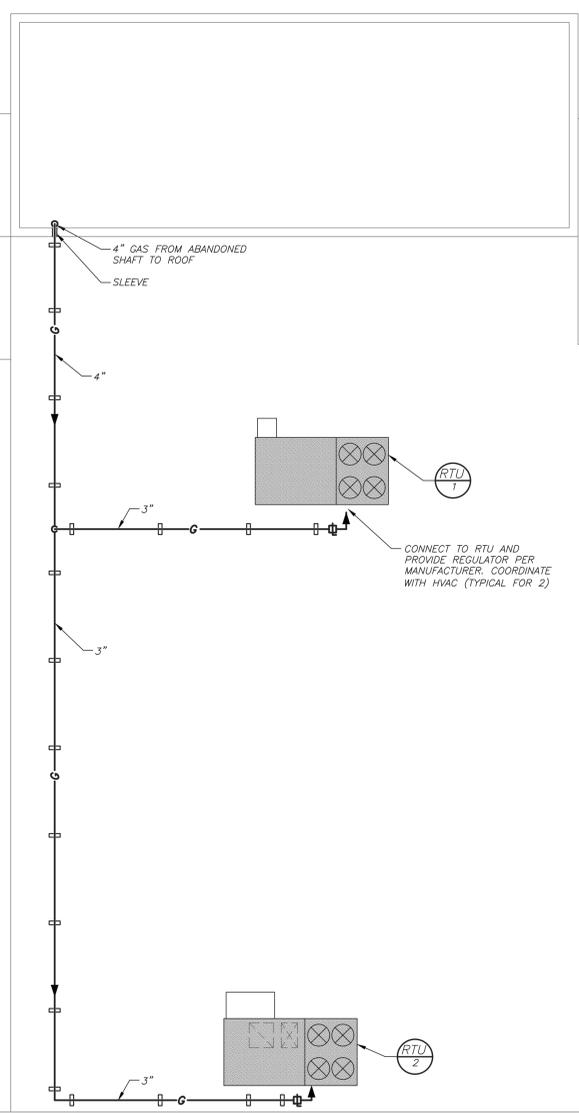


PART ROOF PLAN 2 1/8" INCH = 1' FOOT
P2-201

BEFORE FABRICATION THIS CONTRACTOR SHALL VERIFY ALL MEASUREMENTS AND CONDITIONS ON JOB AND COORDINATE HIS WORK WITH THE WORK OF ALL OTHER CONTRACTORS

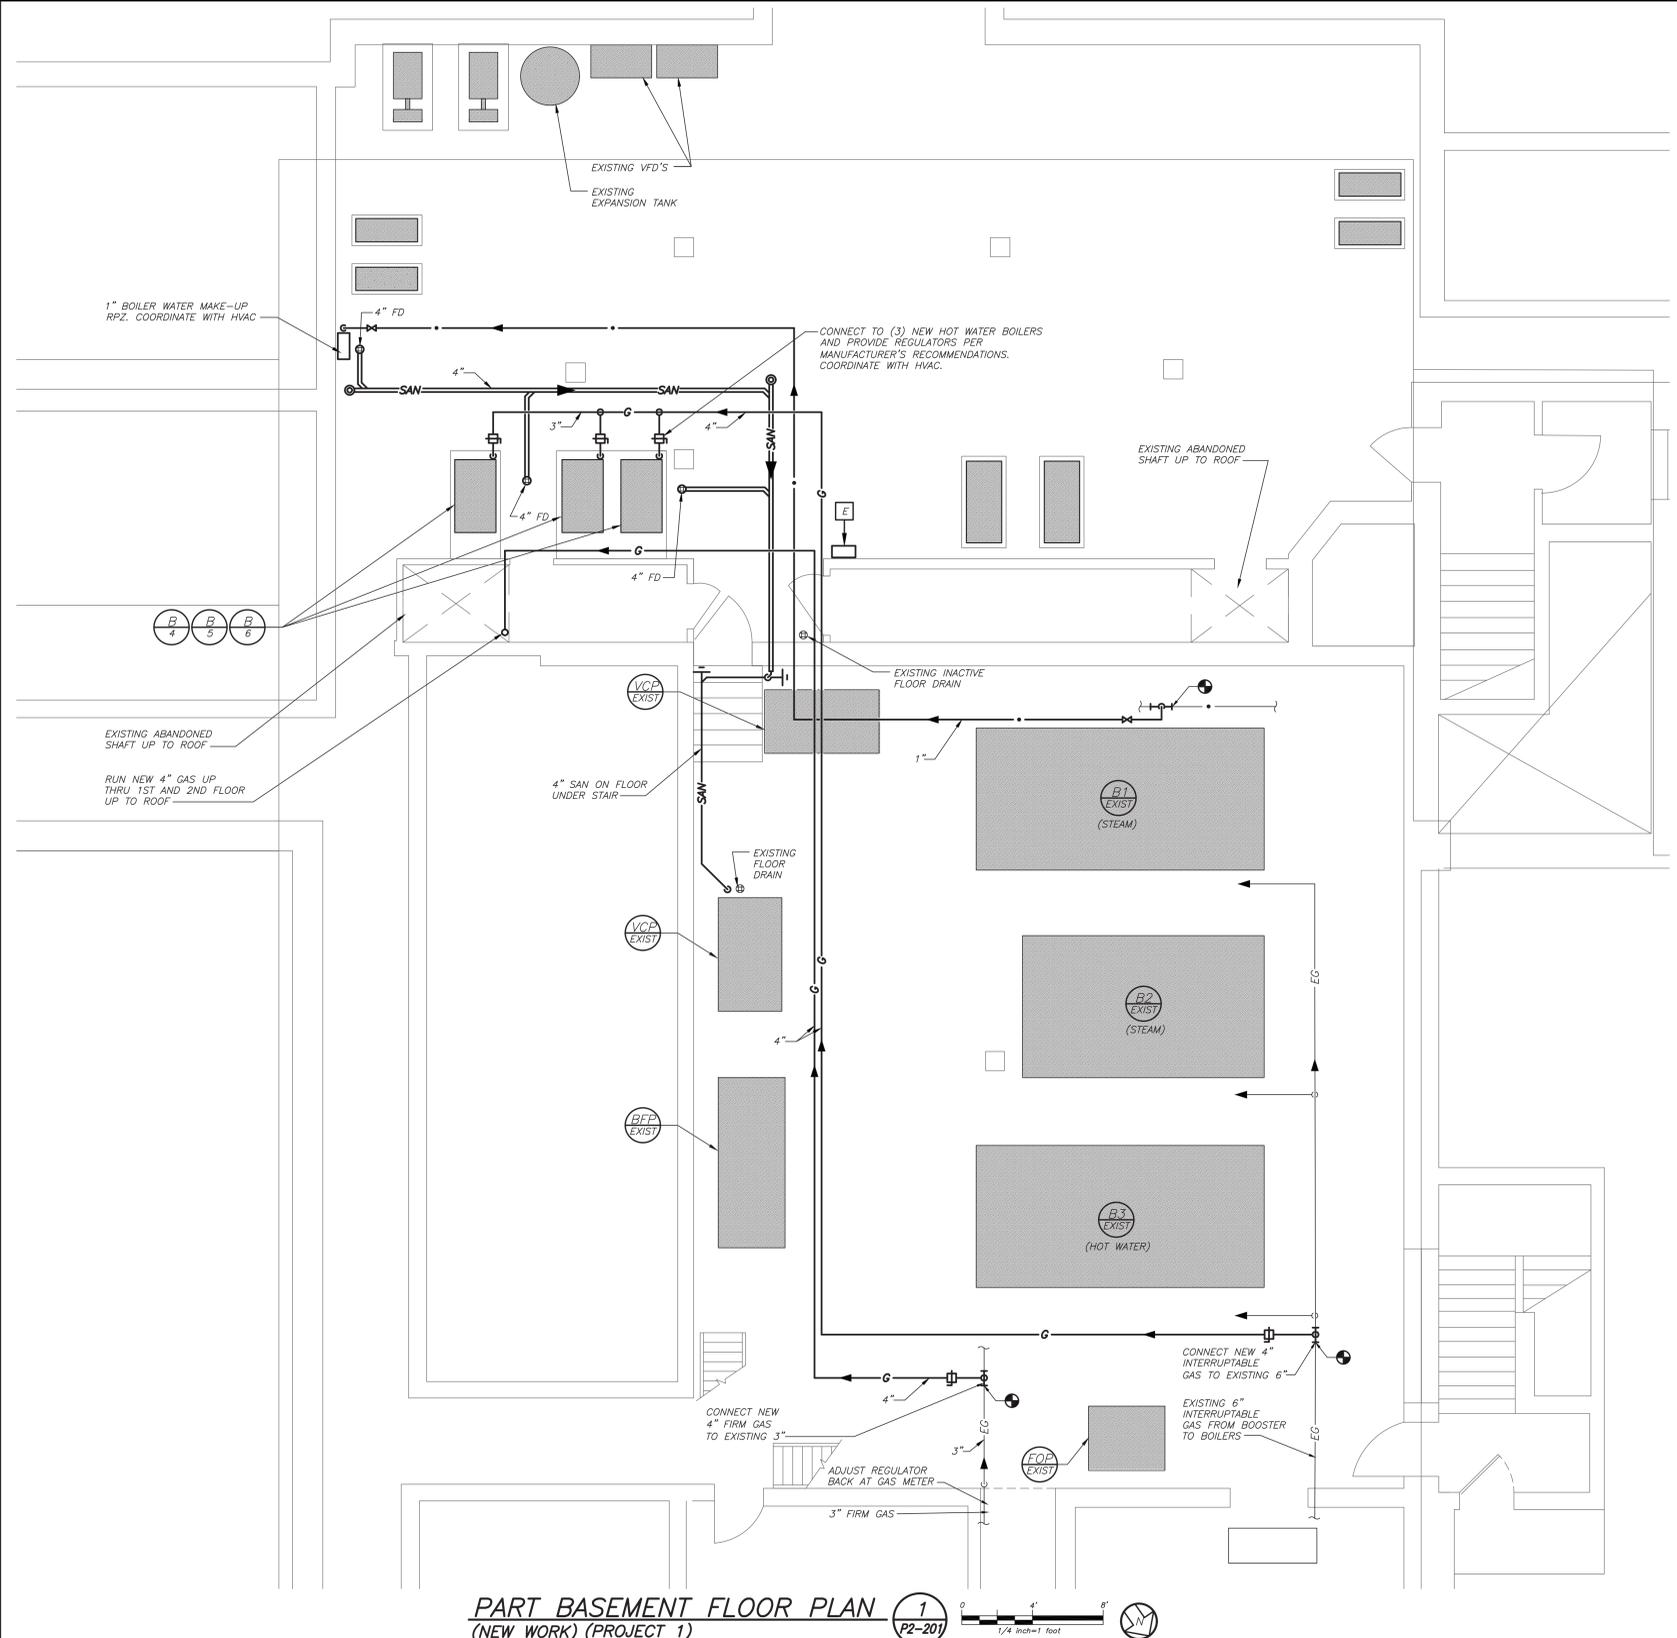


PART BASEMENT FLOOR PLAN 1 1/4" INCH = 1' FOOT
P2-201

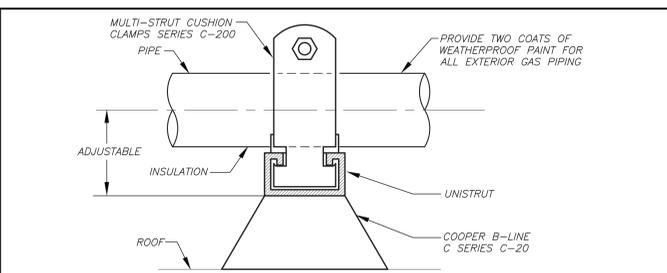

PIPING SUPPORT AT ROOF DETAIL 4
P2-201

Revision Schedule		
No.	Description	Date
1	SED Submission	09/15/2020
2	SED Submission Addendum#1	01/08/2021
3	ISSUED FOR BID	01/19/2021

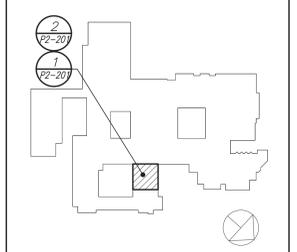

Geddis Architects
Architecture. Planning. Interiors
71 Old Post Road
P.O. Box 1020
Southport, CT 06890
(203) 256-8700

Fielding International
Transforming Education by Design
259 Water Street Suite 1L
Warren, RI 02885 USA
+1 401-289-2789

BGA
BARILE GALLAGHER & ASSOCIATES
CONSULTING ENGINEERS
39 MARBLE AVE. PLEASANTVILLE, NY 10570
914.328.0500 GENERAL@BGA-ENG.COM WWW.BGA-ENG.COM

Construction Manager
SAVIN ENGINEERS, P.C.
3 Campus Drive
Pleasantville, NY 10570
914-769-3200

Structural Engineer
ODEH ENGINEERS
1223 Mineral Spring Ave
North Providence, RI 02904
401-724-1771

Civil Engineer
WESTON & SAMPSON
1 Winners Circle, Suite 130
Albany, NY 12205
518-463-4400


Acoustic Consultant
DP DESIGN
12 Cold Spring Street
Providence, RI
401-861-3218

SED #: 6618-0001-0005-032


PROJECT
Rye City School District
555 Theodore Fremd Ave, Rye, NY 10580
Rye High School & Middle School
1 Parsons Street, Rye, New York 10580

**HIGH SCHOOL & MIDDLE SCHOOL
PART BASEMENT FLOOR PLAN, ROOF PLAN AND DETAILS**
PROJECT 1


SEAL & SIGNATURE: _____ DATE: 11/07/19
PROJECT No: 9200
DRAWING BY: BGA
CHK BY: BGA
DWG No: P2-201

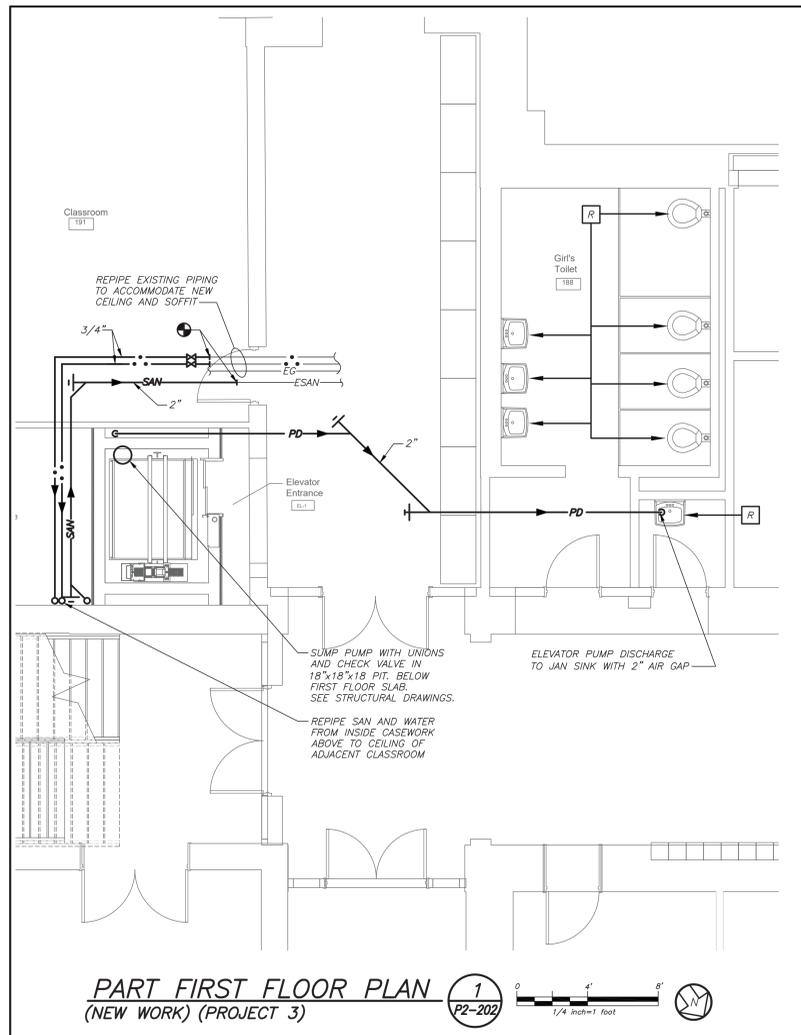

PART FIRST FLOOR PLAN (1) (NEW WORK) (PROJECT 3)
 Scale: 1/4" inch = 1 foot

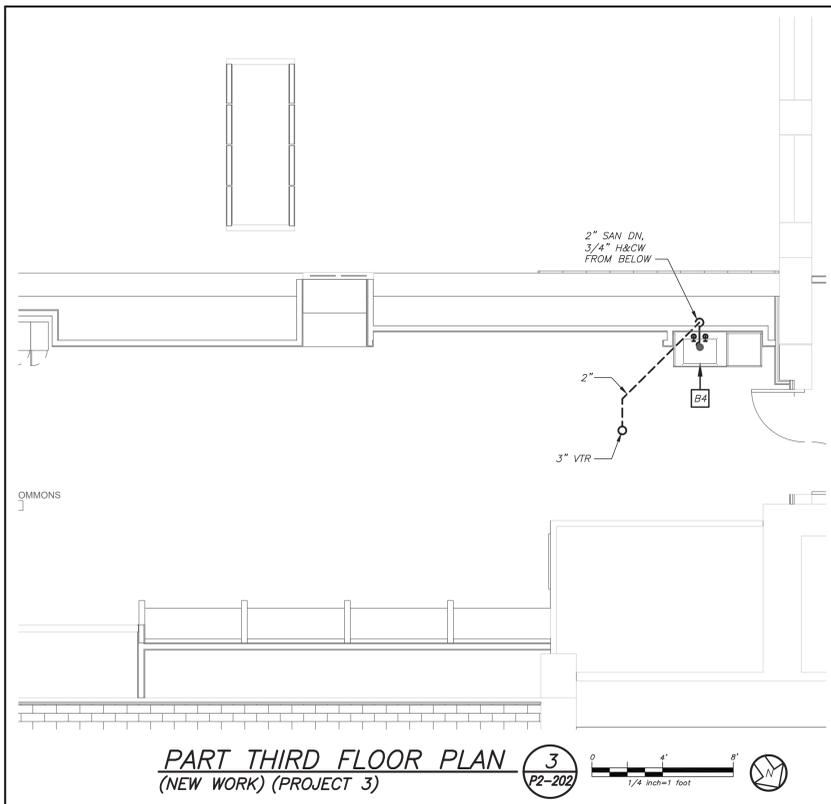


PART THIRD FLOOR PLAN (3) (NEW WORK) (PROJECT 3)
 Scale: 1/4" inch = 1 foot

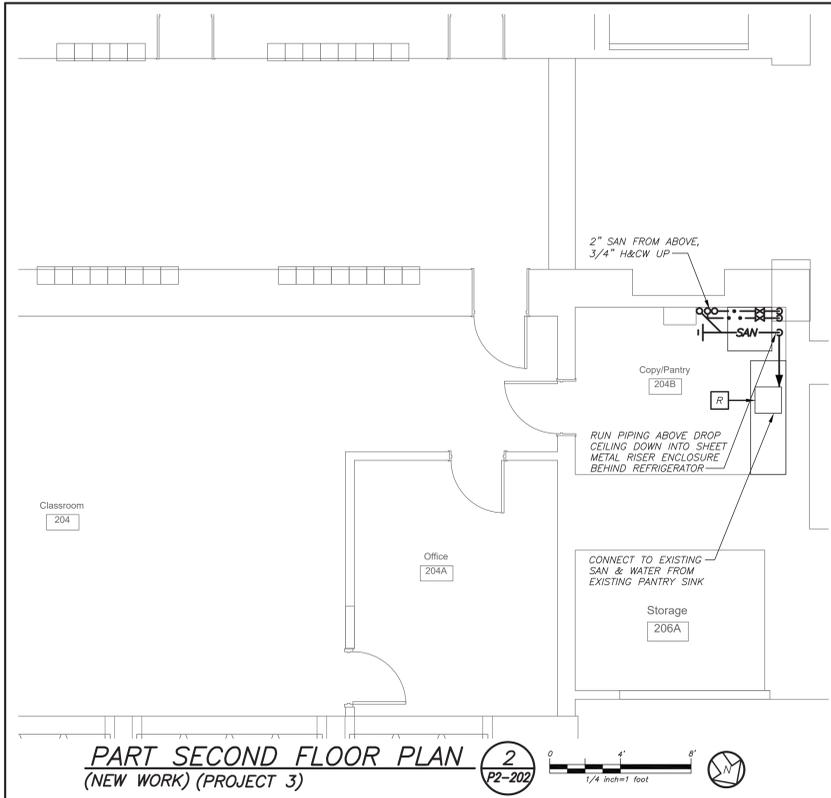

PART SECOND FLOOR PLAN (2) (NEW WORK) (PROJECT 3)
 Scale: 1/4" inch = 1 foot

Revision Schedule		
No.	Description	Date
1	SED Submission	09/15/2020
2	SED Submission Addendum#1	01/08/2021
3	ISSUED FOR BID	01/19/2021

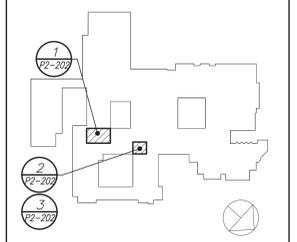

Geddis Architects
 Architecture. Planning. Interiors
 71 Old Post Road
 P.O. Box 1020
 Southport, CT 06890
 (203) 256-8700

Fielding International
 Transforming Education by Design
 259 Water Street Suite 1L
 Warren, RI 02885 USA
 +1 401-289-2789

BGA
 BARILE GALLAGHER & ASSOCIATES
 CONSULTING ENGINEERS
 39 MARBLE AVE. PLEASANTVILLE, NY 10570
 914.328.0500 GENERAL@BGA-ENG.COM WWW.BGA-ENG.COM

Construction Manager
 SAVIN ENGINEERS, P.C.
 3 Campus Drive
 Pleasantville, NY 10570
 914-769-3200

Structural Engineer
 ODEH ENGINEERS
 1223 Mineral Spring Ave
 North Providence, RI 02904
 401-724-1771

Civil Engineer
 WESTON & SAMPSON
 1 Winners Circle, Suite 130
 Albany, NY 12205
 518-463-4400

Acoustic Consultant
 DP DESIGN
 12 Cold Spring Street
 Providence, RI
 401-861-3218

SED #: 6618-0001-0005-032


PROJECT
 Rye City School District
 555 Theodore Fremd Ave, Rye, NY 10580

Rye High School & Middle School
 1 Parsons Street, Rye, New York 10580

HIGH SCHOOL & MIDDLE SCHOOL
FIRST, SECOND AND THIRD FLOOR PLANS
PROJECT 3

SEAL & SIGNATURE | DATE: 11/07/19
 PROJECT No: 9200
 DRAWING BY: BGA
 CHK BY: BGA
 DWG No: P2-202


BEFORE FABRICATION THIS CONTRACTOR SHALL VERIFY ALL MEASUREMENTS AND CONDITIONS ON JOB AND COORDINATE HIS WORK WITH THE WORK OF ALL OTHER CONTRACTORS

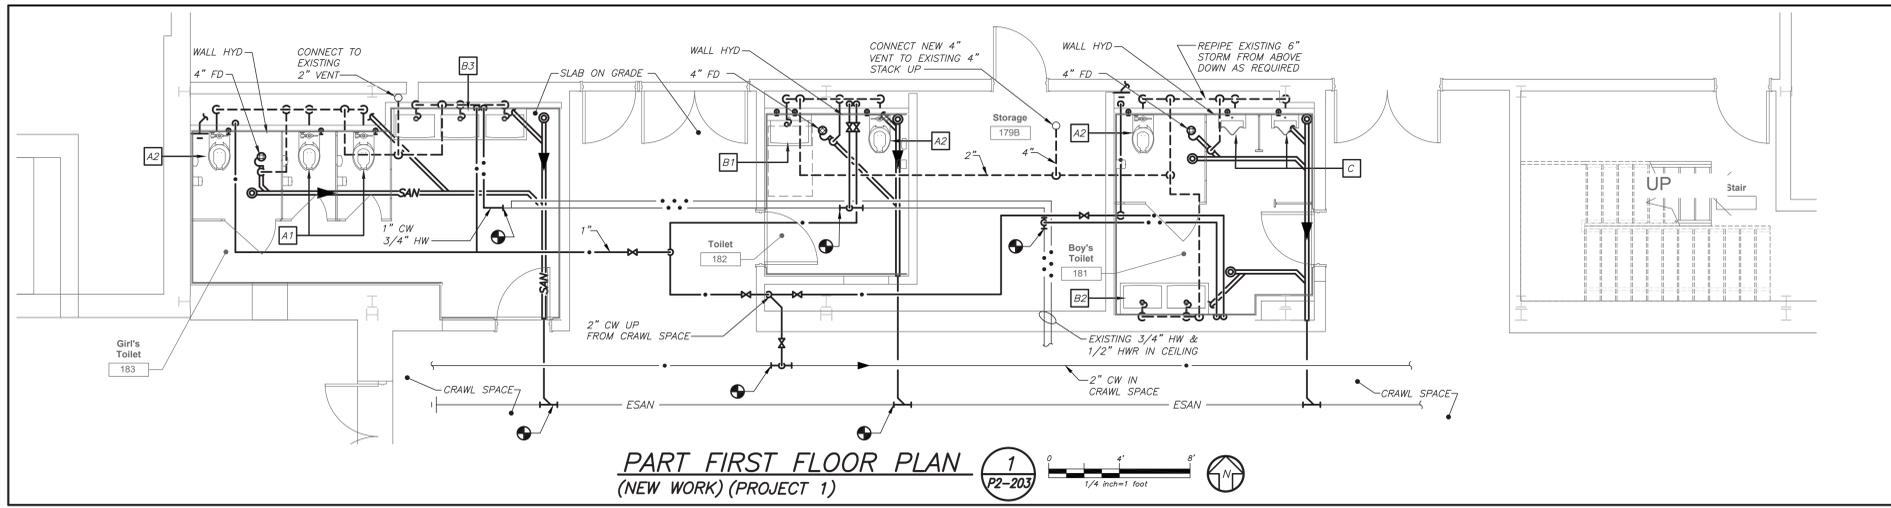

PART FIRST FLOOR PLAN
(NEW WORK) (PROJECT 1)

1
P2-203

1/4" = 1' - 0"

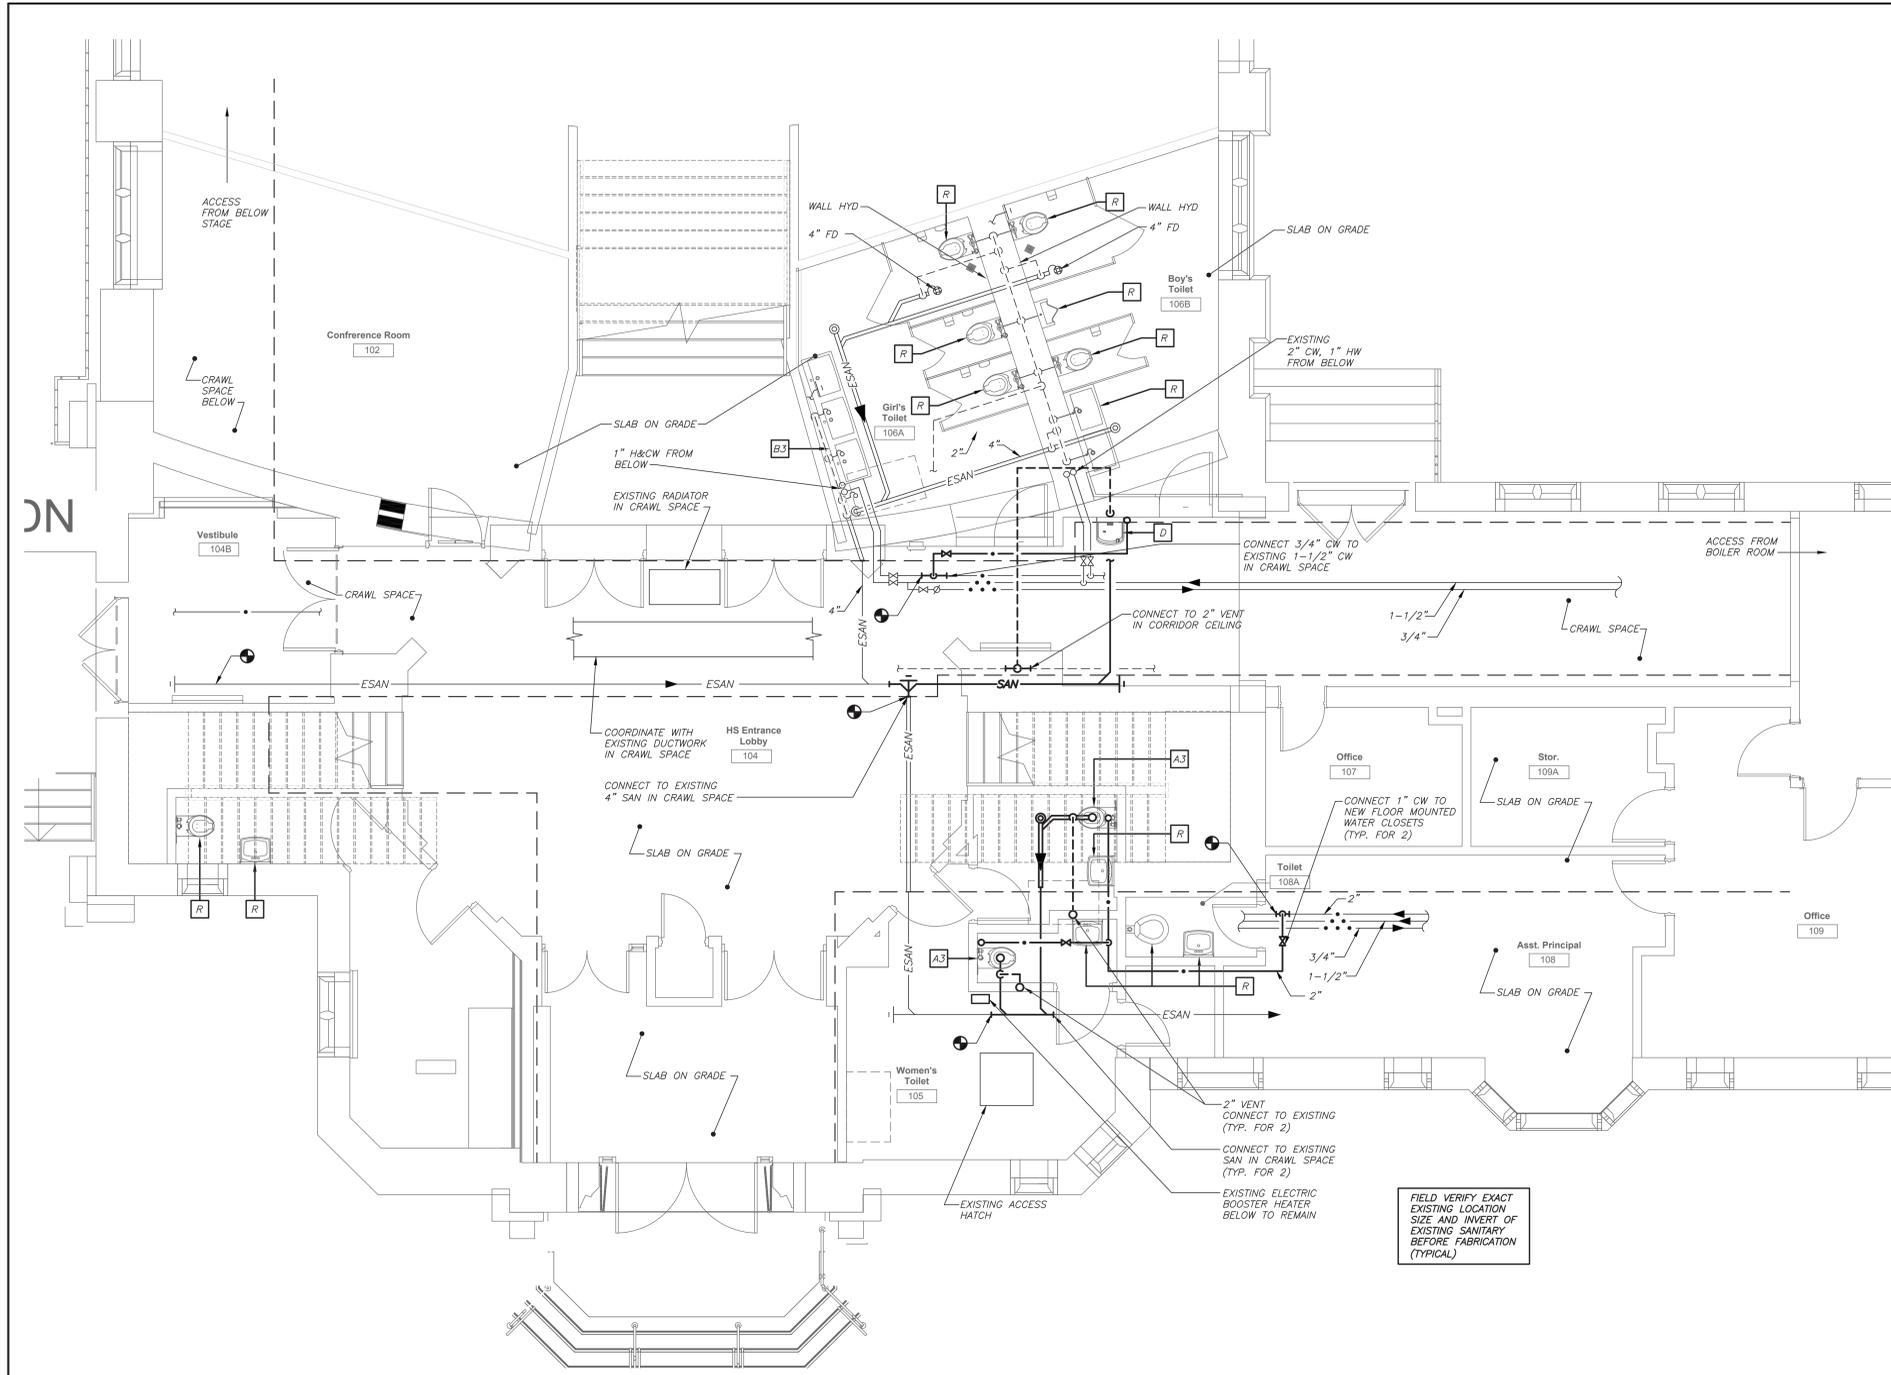


PART FIRST FLOOR PLAN
(NEW WORK) (PROJECT 1)

2
P2-203

1/4" = 1' - 0"

BEFORE FABRICATION THIS CONTRACTOR SHALL VERIFY ALL MEASUREMENTS AND CONDITIONS ON JOB AND COORDINATE HIS WORK WITH THE WORK OF ALL OTHER CONTRACTORS

Revision Schedule		
No.	Description	Date
1	SED Submission	09/15/2020
2	SED Submission Addendum#1	01/08/2021
3	ISSUED FOR BID	01/19/2021

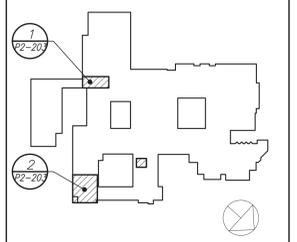

Geddis Architects

Architecture. Planning. Interiors

71 Old Post Road
P.O. Box 1020
Southport, CT 06890
(203) 256-8700

Fielding International

Transforming Education by Design

259 Water Street Suite 1L
Warren, RI 02885 USA
+1 401-289-2789

BGA

BARILE GALLAGHER & ASSOCIATES

CONSULTING ENGINEERS
39 MARBLE AVE. PLEASANTVILLE, NY 10570
914.328.0500 GENERAL@BGA-ENG.COM WWW.BGA-ENG.COM

Construction Manager
SAVIN ENGINEERS, P.C.
3 Campus Drive
Pleasantville, NY 10570
914-769-3200

Structural Engineer
ODEH ENGINEERS
1223 Mineral Spring Ave
North Providence, RI 02904
401-724-1771

Civil Engineer
WESTON & SAMPSON
1 Winners Circle, Suite 130
Albany, NY 12205
518-463-4400

Acoustic Consultant
DP DESIGN
12 Cold Spring Street
Providence, RI
401-861-3218

SED #: 6618-0001-0005-032

PROJECT

Rye City School District
555 Theodore Fremd Ave, Rye, NY 10580


Rye High School & Middle School
1 Parsons Street, Rye, New York 10580

HIGH SCHOOL & MIDDLE SCHOOL
FIRST FLOOR PART PLANS

PROJECT 1

SEAL & SIGNATURE: DATE: 11/07/19
PROJECT No: 9200
DRAWING BY: BGA
CHK BY: BGA
DWG No: P2-203

Revision Schedule		
No.	Description	Date
1	SED Submission	09/15/2020
2	SED Submission Addendum#1	01/08/2021
3	ISSUED FOR BID	01/19/2021

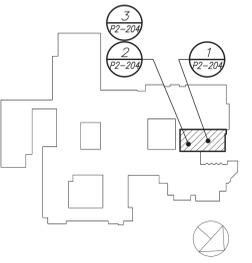

Geddis Architects

Architecture. Planning. Interiors

71 Old Post Road
P.O. Box 1020
Southport, CT 06890
(203) 256-8700

Fielding International

Transforming Education by Design

259 Water Street Suite 1L
Warren, RI 02885 USA
+1 401-289-2789

BGA

BARILE GALLAGHER & ASSOCIATES

CONSULTING ENGINEERS
39 MARBLE AVE. PLEASANTVILLE, NY 10570
914.328.0500 GENERAL@BGA-ENG.COM WWW.BGA-ENG.COM

Construction Manager
SAVIN ENGINEERS, P.C.
3 Campus Drive
Pleasantville, NY 10570
914-769-3200

Structural Engineer
ODEH ENGINEERS
1223 Mineral Spring Ave
North Providence, RI 02904
401-724-1771

Civil Engineer
WESTON & SAMPSON
1 Winners Circle, Suite 130
Albany, NY 12205
518-463-4400

Acoustic Consultant
DP DESIGN
12 Cold Spring Street
Providence, RI
401-861-3218




SED #: 6618-0001-0005-032

PROJECT
Rye City School District
555 Theodore Fremd Ave, Rye, NY 10580
Rye High School & Middle School
1 Parsons Street, Rye, New York 10580

HIGH SCHOOL & MIDDLE SCHOOL
FIRST AND SECOND FLOOR PLANS

PROJECT 1 & 2

SEAL & SIGNATURE DATE: 11/07/19
PROJECT No: 9200
DRAWING BY: BGA
CHK BY: BGA
DWG No: P2-204

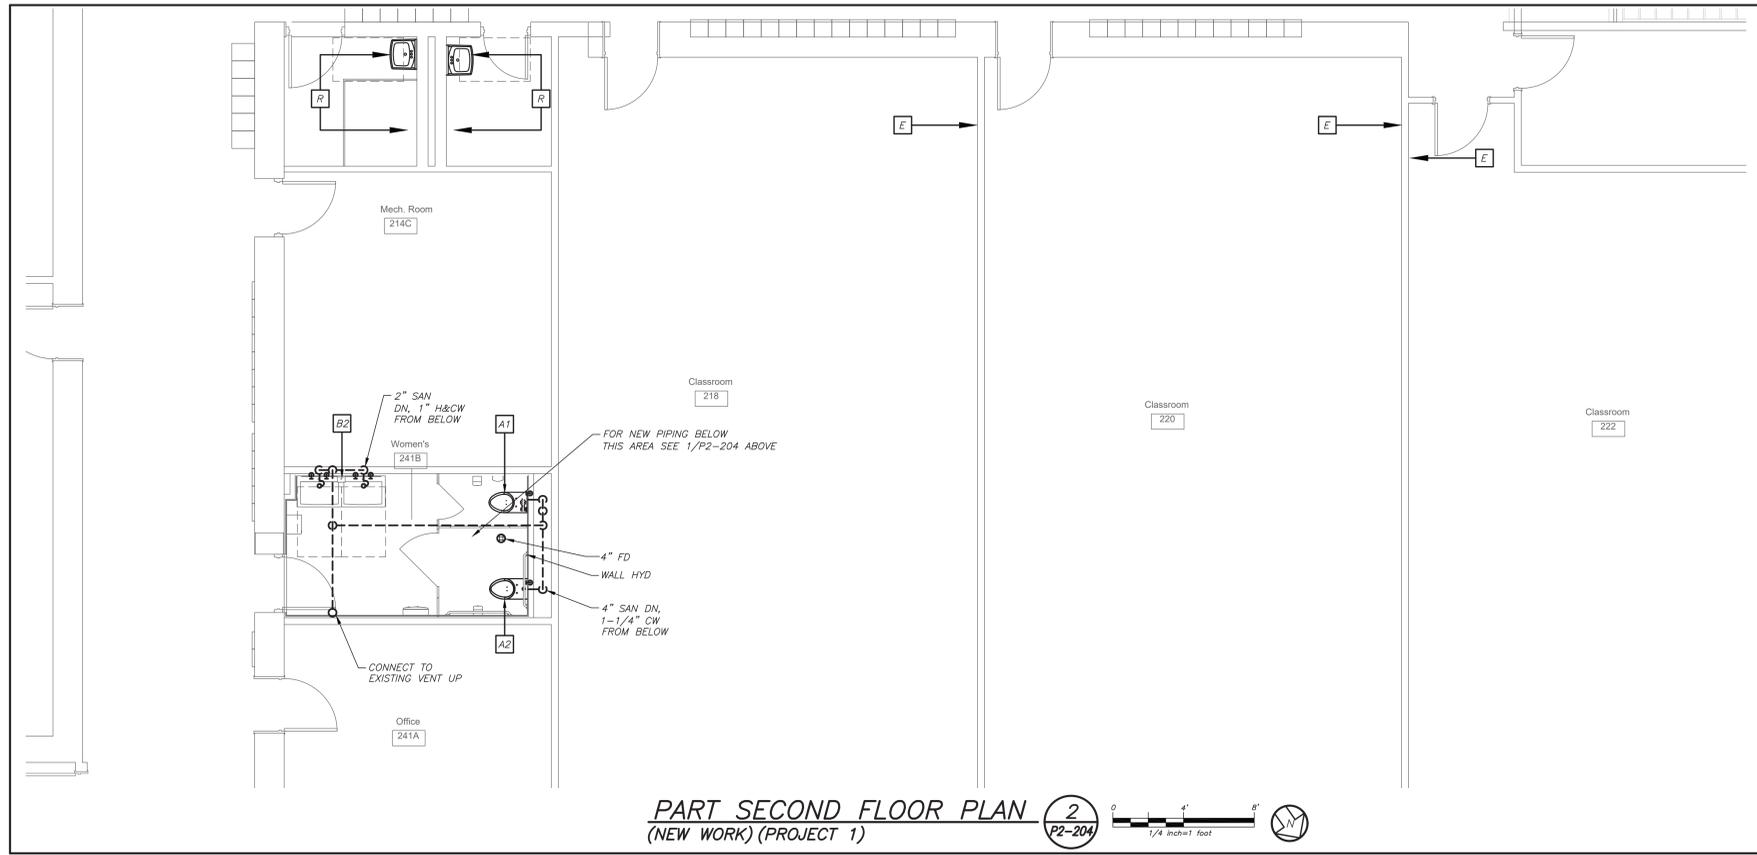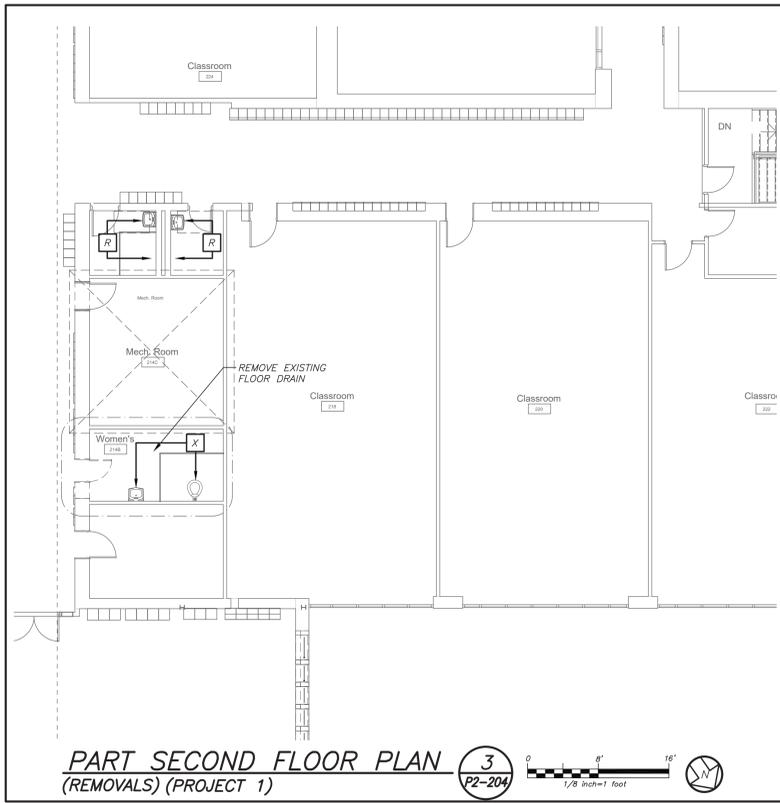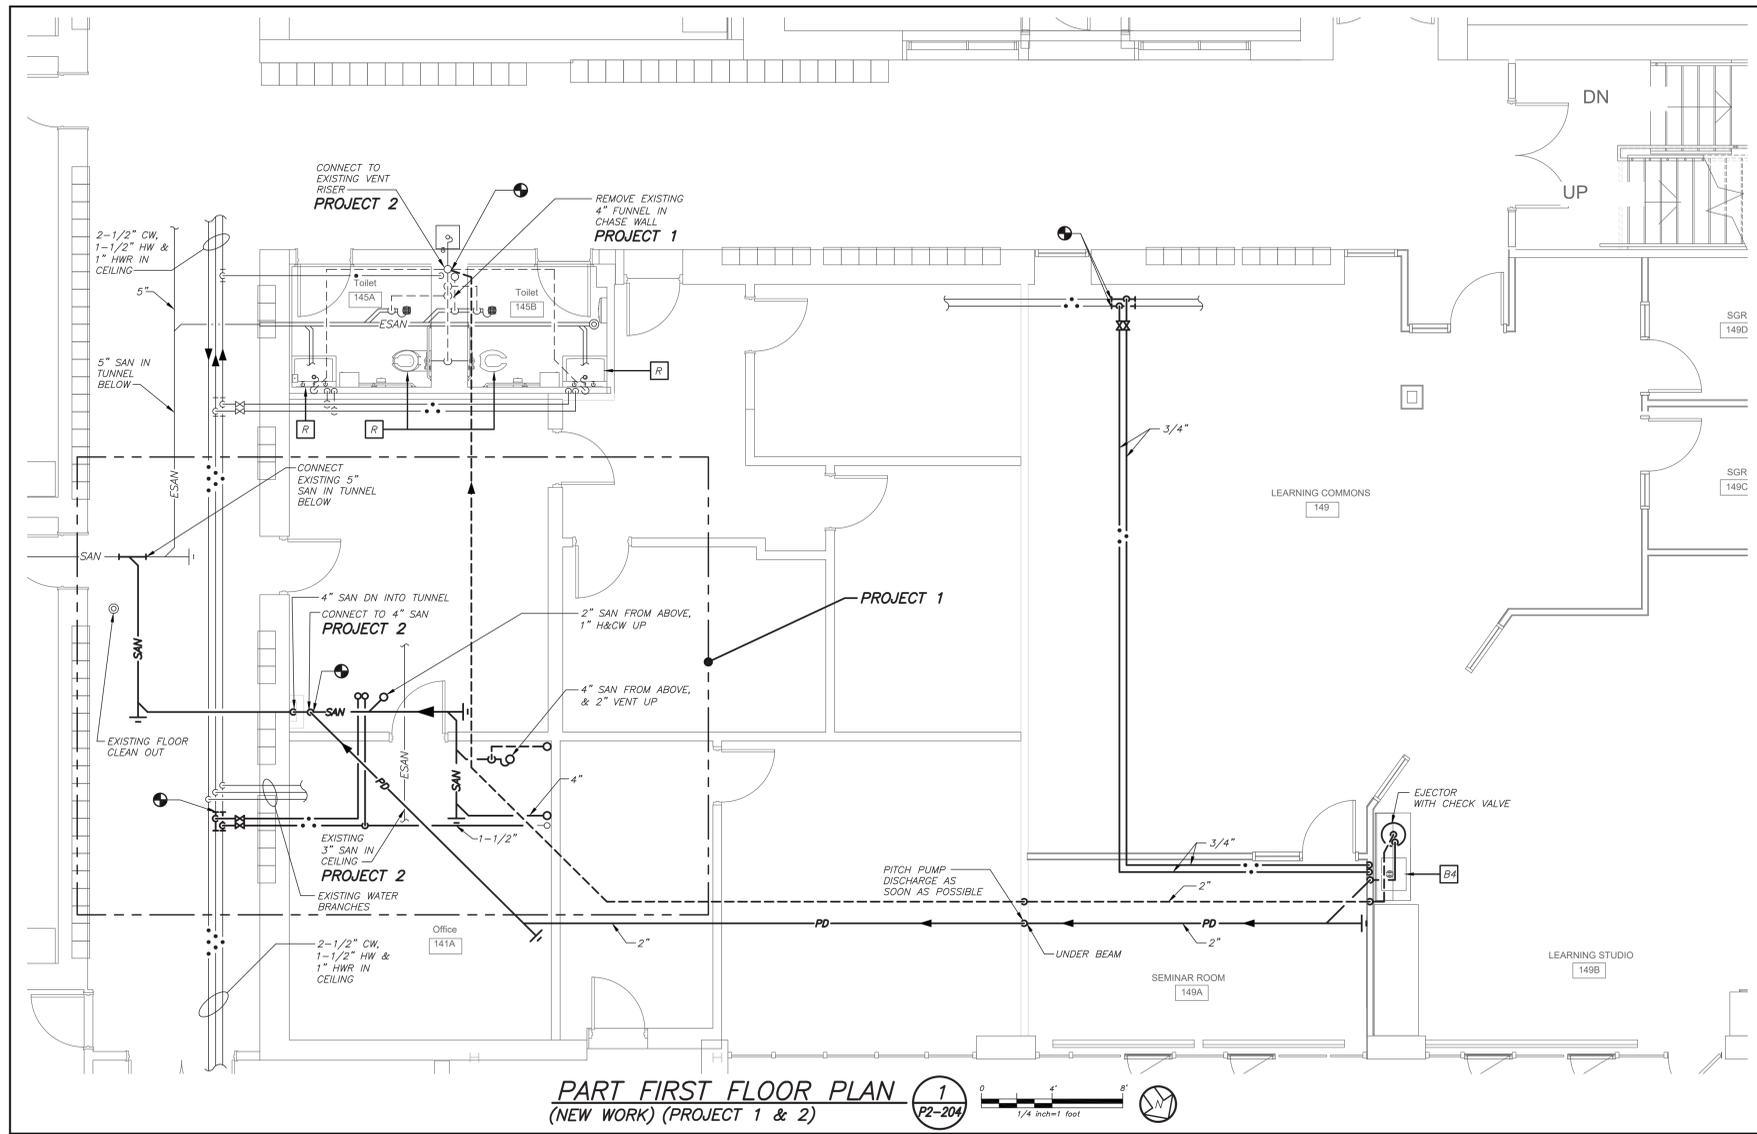

BEFORE FABRICATION THIS CONTRACTOR SHALL VERIFY ALL MEASUREMENTS AND CONDITIONS ON JOB AND COORDINATE HIS WORK WITH THE WORK OF ALL OTHER CONTRACTORS

DBE: TAB: Layout1 - Y:\RYE CITY SD\RYE CSD - 2019 Bond - Phase 2 (1937.00)\Drawings\Plumbing\193700P-204-MHS.dwg - DATE: Jan 15, 2021 - 2:03pm