


MATCHLINE - SEE SHEET A0

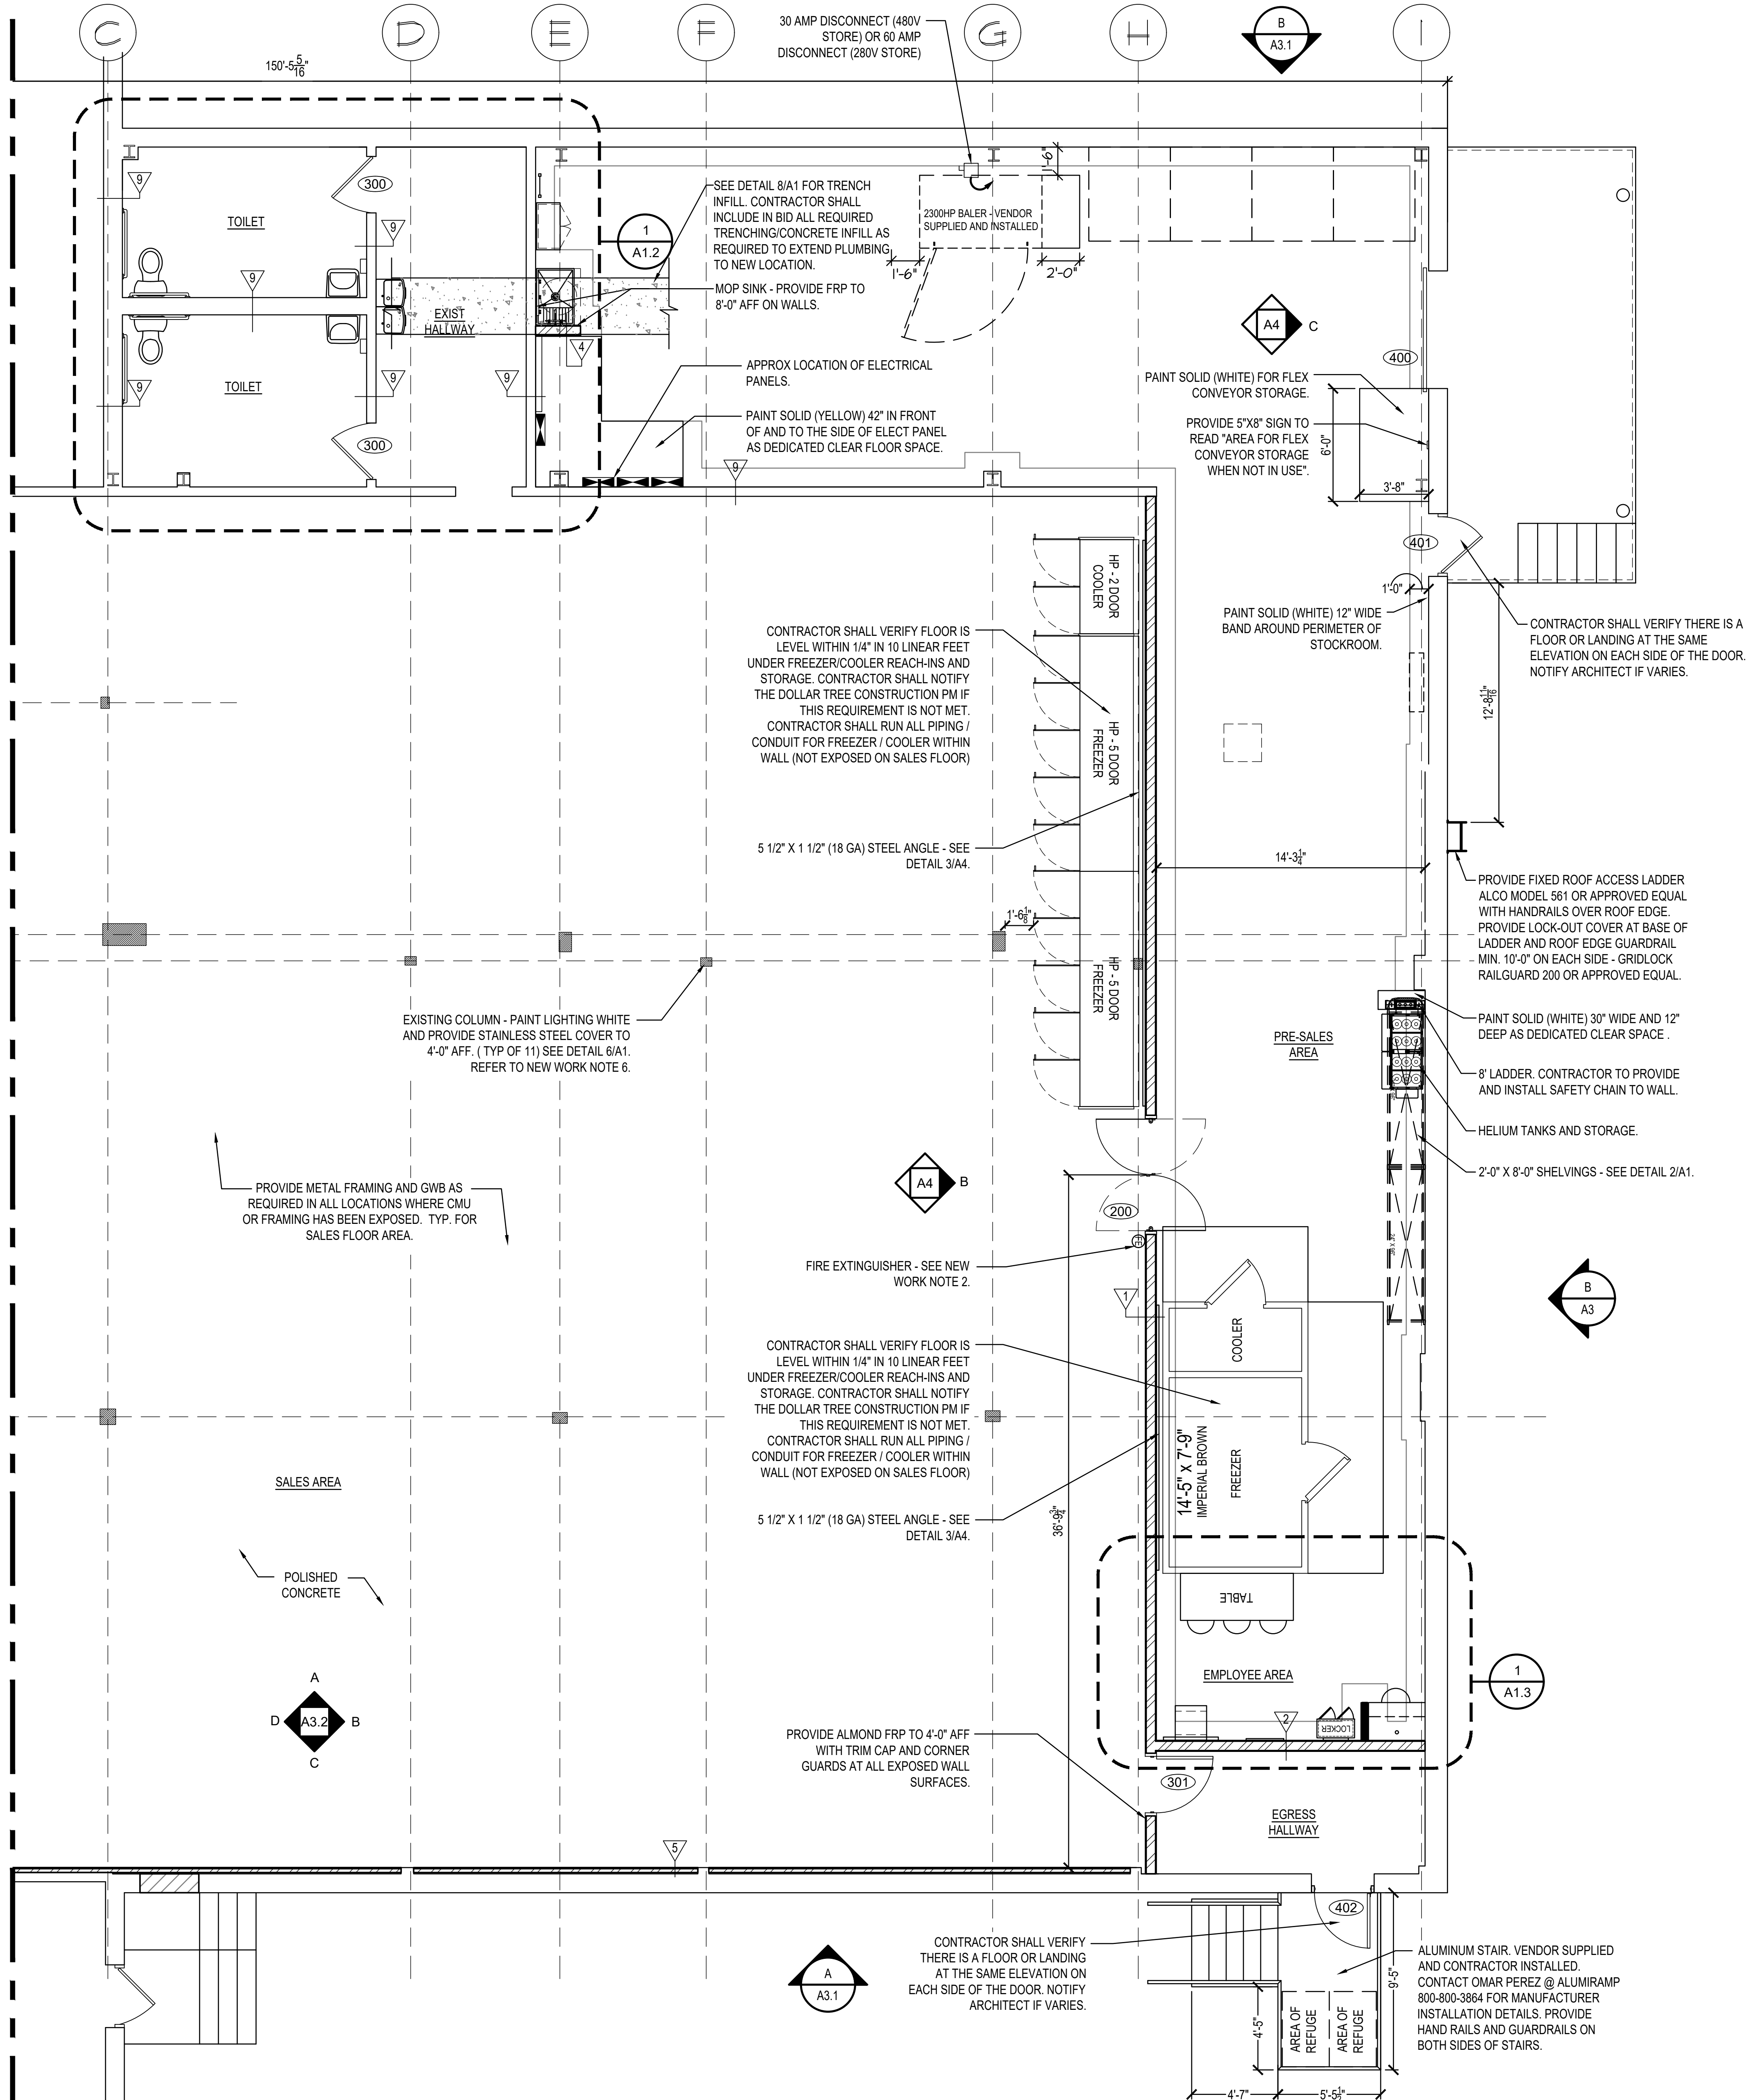

WALL CONSTRUCTION TYPES

- ▽ PARTITION WALL: 6" (20 GA) METAL STUDS @ 16" OC WITH ONE LAYER 5/8" GWB EACH SIDE TO ROOF DECK ON SALES AREA SIDE AND TO 12'-0" AFF ON STOCKROOM SIDE. SEE DETAIL 1/A4.1 FOR ADDITIONAL REQUIREMENTS AND BRACING. FINISH PER FINISH SCHEDULE, SHEET A4.
- ▽ PARTITION WALL: 6" (20 GA) METAL STUDS @ 16" OC WITH ONE LAYER 5/8" GWB EACH SIDE TO ROOF DECK ON SALES / STOCKROOM SIDE AND TO FINISHED CEILING ON TOILET ROOM / HALLWAY SIDE. SEE DETAIL 2/A4.1. FINISH PER FINISH SCHEDULE, SHEET A4.
- ▽ NOT USED
- ▽ PLUMBING PARTITION: 6" (20 GA) METAL STUDS @ 16" OC WITH ONE LAYER 5/8" GWB EACH EXPOSED SIDE TO FINISHED CEILING OR UNDERSIDE OF DECK. PLUMBING WALLS SHALL HAVE WATER RESISTANT GWB. FINISH PER FINISH SCHEDULE, SHEET A4.
- ▽ PARTITION WALL: 3 5/8" (20 GA) METAL STUDS @ 16" OC WITH ONE LAYER 5/8" GWB EACH EXPOSED SIDE TO FINISHED HARD CEILING OR 6" ABOVE SUSPENDED CEILING. PLUMBING WALLS ON INTERIOR OF TOILETS SHALL HAVE WATER RESISTANT GWB.
- ▽ PARTITION WALL: 3 5/8" (20 GAGE) METAL STUDS @ 16" OC WITH ONE LAYER 5/8" GWB EACH SIDE TO 8'-0" AFF. SEE DETAIL 4/A1.1. FINISH PER FINISH SCHEDULE SHEET A4.
- ▽ PARTITION WALL: 3 5/8" (20 GAGE) METAL STUDS @ 16" OC WITH ONE LAYER 5/8" GWB EACH EXPOSED SIDE TO 6" ABOVE FINISH CEILING. FINISH PER FINISH SCHEDULE SHEET A4.
- ▽ PARTITION WALL: 3 5/8" (20 GA) METAL STUDS @ 16" OC WITH ONE LAYER 5/8" GWB EACH EXPOSED SIDE TO FINISHED HARD CEILING OR 6" ABOVE SUSPENDED CEILING. PROVIDE VENT AND OPAQUE FILM ON INTERIOR OF STOREFRONT GLASS. SEE DETAIL 3/A4.1. FINISH PER FINISH SCHEDULE, SHEET A4.
- ▽ TENANT DEMISING WALL: EXISTING METAL STUDS AND GWB. PATCH AND REPAIR AS REQUIRED. PROVIDE FIRE TAPED GWB ON EXISTING STUDS WHERE WALL CAVITY HAS BEEN EXPOSED. FINISH PER FINISH SCHEDULE, SHEET A4.

ALL PLANS, SPECIFICATIONS AND NOTES TO WHICH THE SEAL OF AN ARCHITECT HAS BEEN APPLIED, THERE SHALL ALSO BE APPLIED A STAMP WITH APPROPRIATE WORKING WARNING THAT IT IS A VIOLATION OF THE LAW FOR ANY PERSON UNLESS ACTING UNDER THE DIRECTION OF A LICENSED ARCHITECT TO REPRODUCE, COPY, ALTER, MODIFY, ADAPT, OR IN ANY MANNER TO BE USED FOR ANY OTHER PROJECT WITHOUT THE WRITTEN CONSENT OF THE ARCHITECT. THE ARCHITECT'S SEAL AND SIGNATURE SHALL BE AFFIXED TO THE SEAL AND THE NOTATION "ALTERED BY" FOLLOWED BY HIS SIGNATURE AND THE DATE OF SUCH ALTERATION, AND A SPECIFIC DESCRIPTION OF THE ALTERATION.

description
by
date
mark
revisions

06/15/2022	DESIGNED	PGS	JMG
2022/7/13/216	PROJECT	RCD	
	DATE		
	CHECKED		
	DRAWN		
	DATE		

Dean Associates
Architects Incorporated
Architecture & Interior Design
7 Kimball Lane Suite 115
Lynnfield MA 01940
P: 781.397.8092 F: 781.397.8094
www.deanassoc.com

DOLLAR TREE
166 S. LIBERTY DRIVE - DEAL #13216 / STORE #2573
STONY POINT, NY 10980
PARTIAL FLOOR PLAN AND WALL CONSTRUCTION TYPES

project
drawing
sheet

A0.1

1 PARTIAL FLOOR PLAN
A0.1 1/4" = 1'-0"