

- CEILING NOTES:
- CONTRACTOR SHALL CLEAN ALL DUST AND DIRT FROM ROOF DECK, BEAMS AND JOIST, MECHANICAL EQUIPMENT, CONDUIT AND WIRES. PAINT DECK, MECHANICAL EQUIPMENT, AND STRUCTURE TRUSTY TAN ON SALES FLOOR AND IN HALLWAY ONLY - REFER TO FINISH SCHEDULE.
 - SEE DETAIL 3/A2 FOR LIGHT MOUNTING.
 - MOUNT LIGHTS AND SECURITY CAMERA DOMES AT 12'-0" AFF IN SALES AREA AND 10'-0" AFF IN STOCKROOM.
 - LIGHT FIXTURES AND SECURITY CAMERA DOMES, MIRROR PANELS, OCCUPANCY SENSOR AND POWER POLES (UON) ARE TENANT SUPPLIED / CONTRACTOR INSTALLED.

REFLECTED CEILING LEGEND


	EXISTING GWB - PATCH & REPAIR AS REQUIRED FOR NEW PAINT WHITE UNLESS OTHERWISE NOTED.		EXIT LIGHT
	8'-0" STRIP LED LIGHT FIXTURE WITH LAMPS ON NIGHT LIGHT CIRCUIT. SURFACE MOUNT TO GWB OR PER DETAIL NOTED.		SECURITY CAMERA DOME.
	8'-0" STRIP LED LIGHT FIXTURE. SURFACE MOUNT TO GWB OR PER DETAIL NOTED.		SECURITY CAMERA DOME MTD ON WALL @ 10'-0" AFF.
	8'-0" STRIP LED LIGHT FIXTURE WITH LAMPS ON EMERGENCY LIGHT CIRCUIT WITH BATTERY PACK. SURFACE MOUNT TO GWB OR PER DETAIL NOTED. FOR FIXTURES WITH 4 LAMPS, THE EMERGENCY BATTERY PACK WILL ONLY OPERATE 2 OF THE LAMPS.		VENTILATION FAN
	4'-0" STRIP LED LIGHT FIXTURE WITH LAMPS ON NIGHT LIGHT CIRCUIT. SURFACE MOUNT TO TO GWB OR PER DETAIL NOTED.		CEILING HEIGHT ABOVE FINISH FLOOR
	4'-0" STRIP LED LIGHT FIXTURE. SURFACE MOUNT TO ACT OR PER DETAIL NOTED.		DIFFUSER
	4'-0" STRIP LED LIGHT FIXTURE WITH LAMPS ON EMERGENCY LIGHT CIRCUIT WITH BATTERY PACK. SURFACE MOUNT TO TO GWB OR PER DETAIL NOTED.		RETURN AIR GRILLE
	EXIST 4'-0" STRIP LED LIGHT FIXTURE. SURFACE MOUNT TO ACT OR PER DETAIL NOTED.		SPRINKLER HEAD (SHOWN FOR INFORMATIONAL PURPOSES ONLY. SPRINKLER CONTRACTOR SHALL PREPARE DRAWINGS AS REQUIRED BY CODE FOR RELOCATION OR ADDITION OF HEADS.)
	EXIST 8'-0" STRIP LED LIGHT FIXTURE. SURFACE MOUNT TO GWB OR PER DETAIL NOTED.		POWER POLE
			CONCENTRIC DIFFUSER/RETURN
			EXTERIOR LIGHTS

NOTE

- MAINTAIN MIN. 18" CLEAR BETWEEN SPRINKLERS AND ANY LIGHT OR OTHER OBSTRUCTION. NOTIFY FIRE PROTECTION ENGINEER AND ARCHITECT OF ANY ISSUES MEETING CLEARANCE REQUIREMENTS.

1 REFLECTED CEILING PLAN


A2 SCALE: 1/8" = 1'-0"

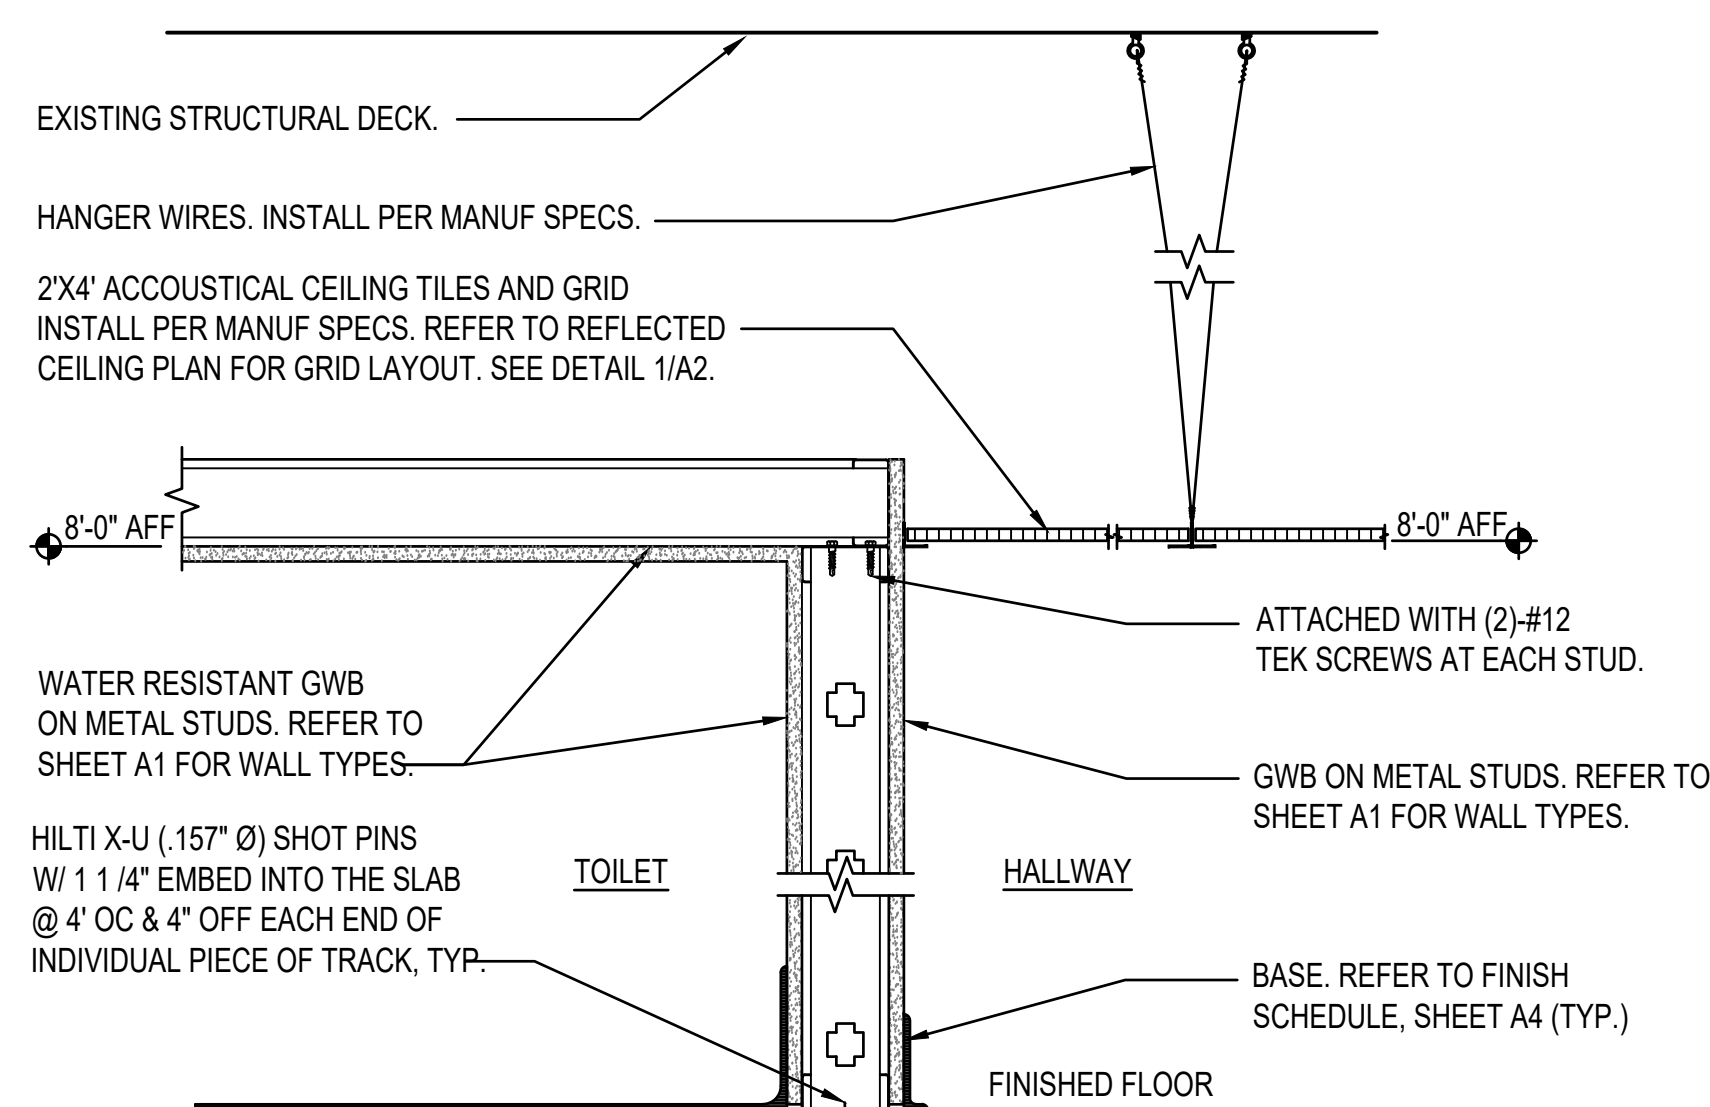

NOTE:
1. REFER TO FINISH SCHEDULE FOR ALL FINISHES, SHEET A4

2 CEILING DETAIL @ TOILET / HALLWAY

A2 SCALE: 1 1/2"=1'-0"

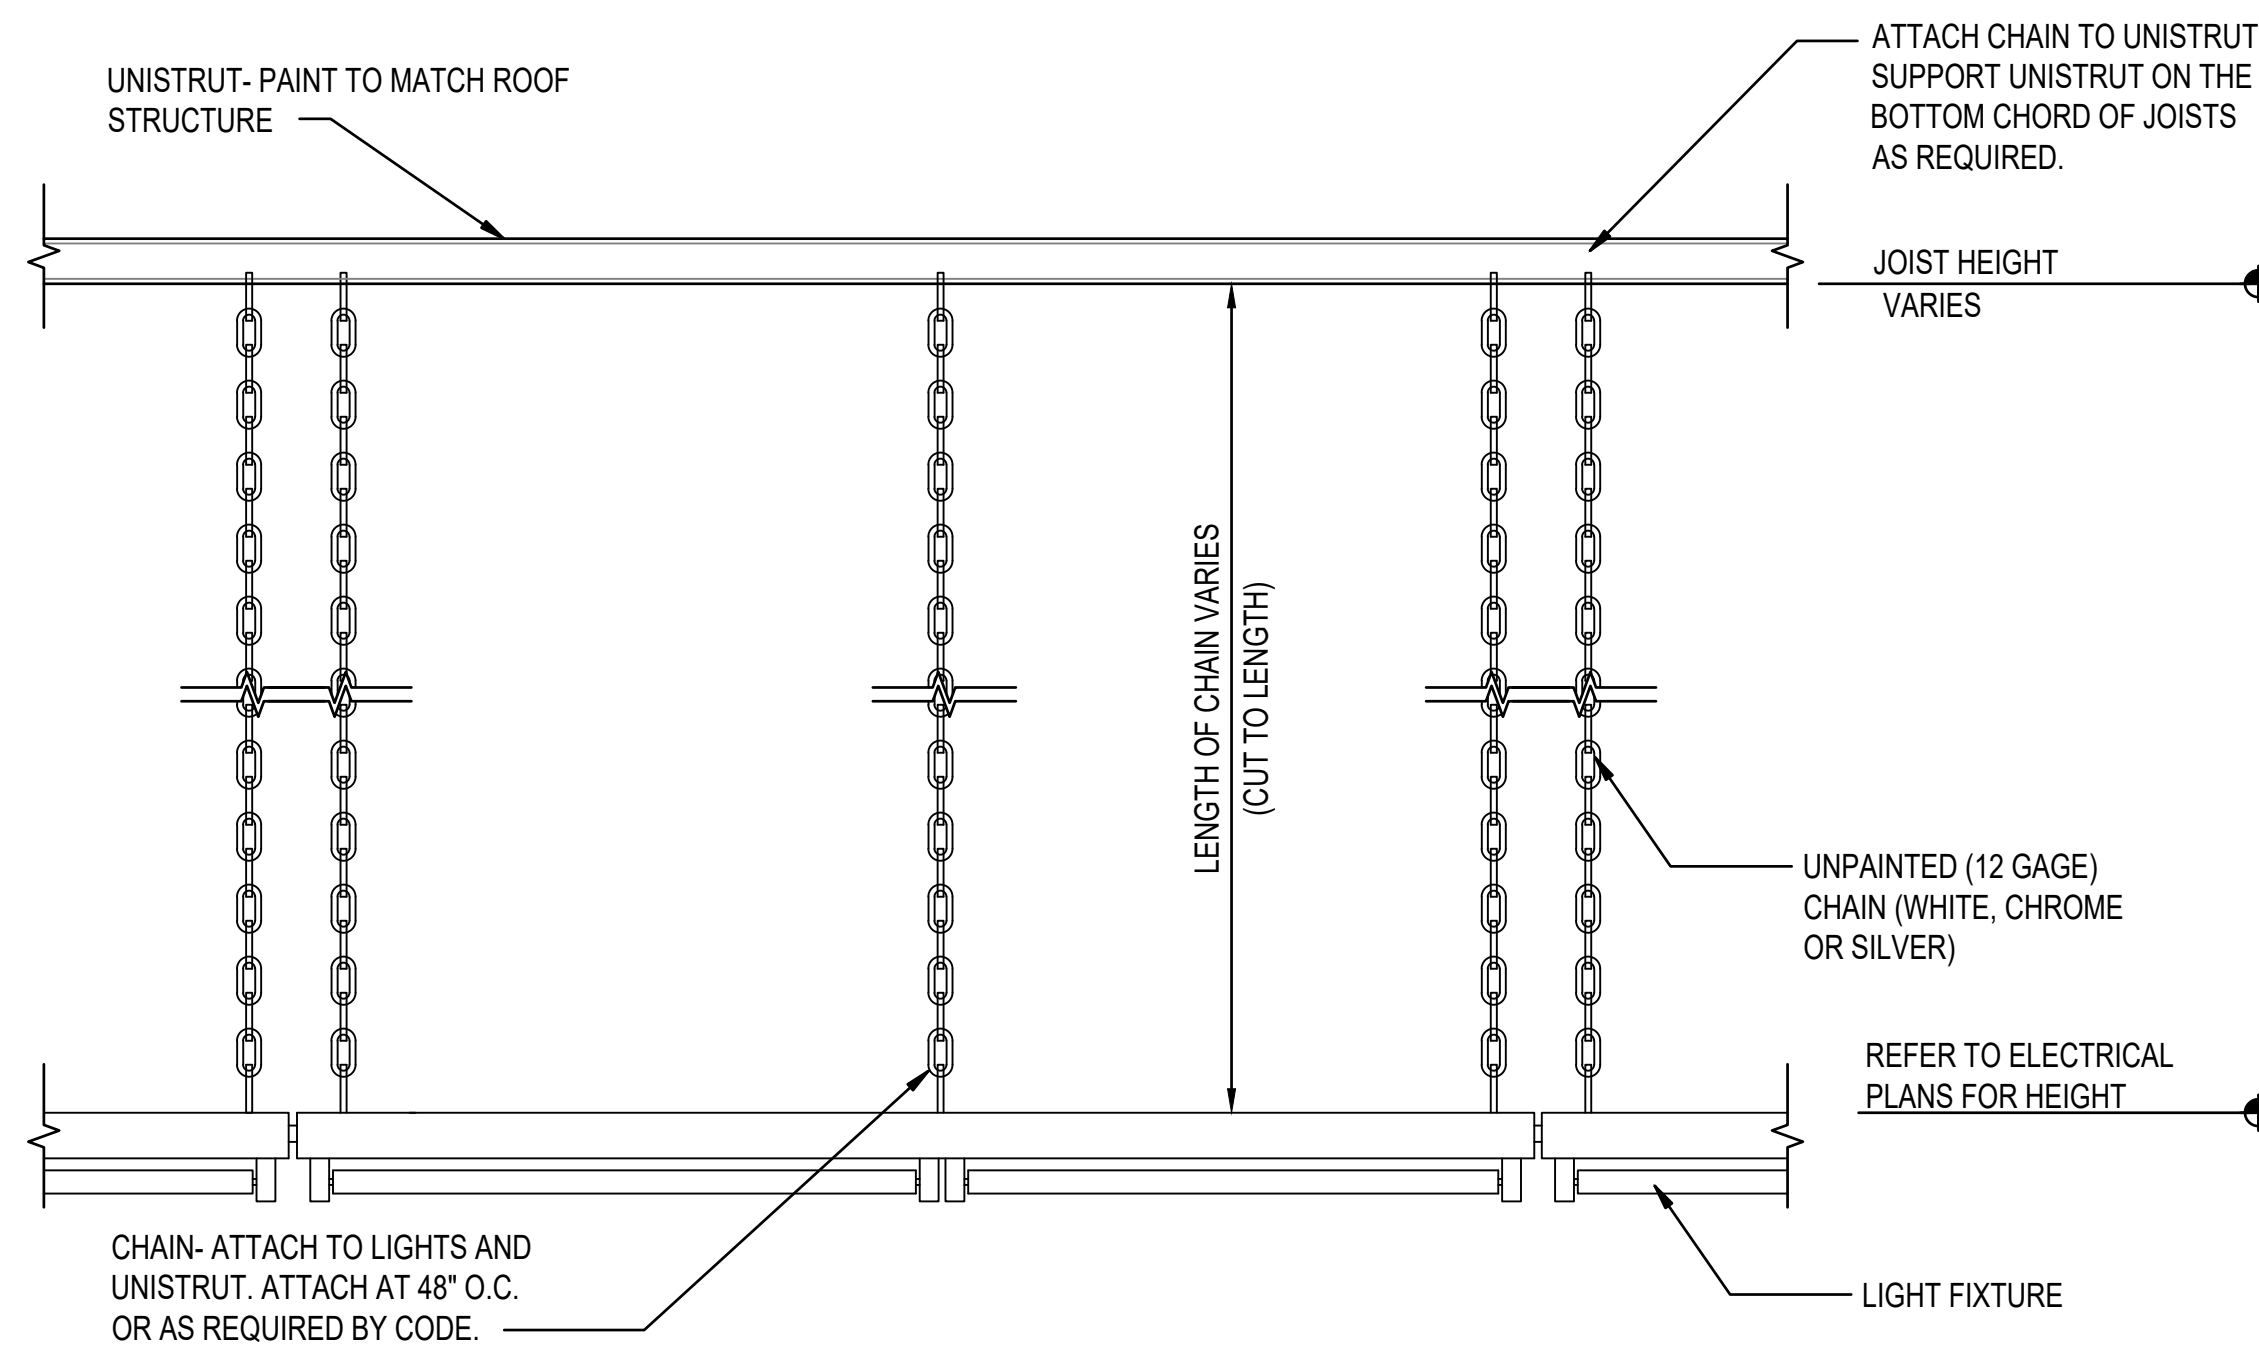

3 LIGHTING MOUNTING DETAIL WITH NO CEILING

A2 NOT TO SCALE

ALL PLANS, SPECIFICATIONS AND RECORDS TO WHICH THE SEAL OF AN ARCHITECT HAS BEEN APPLIED, THERE SHALL ALSO BE APPLIED A STAMP WITH APPROPRIATE WORKING WARNING THAT IT IS A VIOLATION OF THE LAW FOR ANY PERSON UNLESS ACTING UNDER THE DIRECTION OF A REGISTERED PROFESSIONAL ARCHITECT TO REPRODUCE OR ALTER ANY PART OF SUCH DRAWING OR SPECIFICATION. THE USER SHALL BE RESPONSIBLE FOR THE SEAL AND THE NOTATION ALTERED BY FOLLOWED BY HIS SIGNATURE AND THE DATE OF SUCH ALTERATION AND A SPECIFIC DESCRIPTION OF THE ALTERATION.

description
by
date
mark
revisions

08/15/2022
2022/27/D/13216
project
designed
drawn
checked
JMD

Dean Associates
Architects Incorporated
Architecture & Interior Design
7 Kimball Lane Suite 115
Lynnfield MA 01940
p: 781.397.8092 f: 781.397.8094
www.deanassoc.com

DOLLAR TREE
166 S. LIBERTY DRIVE - DEAL #13216 / STORE #2573
STONY POINT, NY 10980
REFLECTED CEILING PLAN AND LEGEND

project
drawing

sheet

A2