

**BID
ADDENDUM NO. 2
TO
CONTRACT DOCUMENTS
AND
TECHNICAL SPECIFICATIONS
FOR
NEW MAINTENANCE GARAGE
AT
825 WEST LAKE DRIVE
THORNWOOD, NY 10594
NYS ED #66-08-01-06-3-012-001**

Mount Pleasant Central School District
825 West Lake Drive
Thornwood, NY 10594

Telephone No. 914-769-5500

Contact: Dr. Kurtis Kotes,
Superintendent of Schools

LAN Job #4.1449.02
February 9, 2022

Michael J. McGovern, RA
NYS #022257

1.0 General: The original contract documents dated **July 8, 2021**, issued to the New York State Education Department for this project are hereby amended as noted in this addendum which shall become part of said contract documents, as if originally included therein. Bidders must acknowledge receipt of this addendum and all other addenda on the proposal form when submitting proposals. In case any bidder fails to acknowledge receipt of addenda, his proposal will nevertheless be construed as though it has been received, acknowledged, and the submission of his proposal shall constitute acknowledgment by the bidder of the receipt of same.

Note that the bid due date and time shall be **Tuesday, March 1, 2022 at 3:00 p.m.**

2.0 Amendment to Application:

N/A

3.0 Amendments to Specifications:

Section No.	Page No.	Addendum Requirements
-------------	----------	-----------------------

N/A

4.0 Amendments to Drawings:

Drawing No.	Addendum Requirements
-------------	-----------------------

N/A

5.0 Requests for Information (RFIs):

No.	Comment / Response
1	<p>Comment: On Drawing No. E5.01 no emergency lighting is shown or indicated in the light fixture schedule. Please confirm the same is not required.</p> <p>Response: Please see attached for revised sheet E5.01.</p>
2	<p>Comment: On Drawing No. E5.01 no exit signs are shown or indicated in the light fixture schedule. Please confirm the same is not required.</p> <p>Response: Please see attached for revised sheet E5.01.</p>
3	<p>Comment: On Drawing No. E5.01 if Add Alternate #3-1 is not accepted is there any light fixtures required for this area as part of the base bid? If so please advise on the type and quantity.</p> <p>Response: Base Bid shall include all Type 'A' fixtures, all Type 'E' fixtures, and all Type 'F' fixtures. Base Bid shall also include all related wiring, conduit, switches, and all labor for the above noted light fixtures.</p>
4	<p>Comment: On Drawing No. E2.01 please advise if ECH-1 and the carbon monoxide detector in Vestibule 01 should be apart of Add Alternate #3-1 or base bid.</p> <p>Response: ECH-1 and carbon monoxide detector are not included in the Base Bid. These items are to be included in Add Alternate 3-1.</p>


5.0 Requests for Information (RFIs): (continued)

No. Comment / Response

- 5 Comment: On Drawing No. E2.01 please advise if five (5) duplex receptacles and one (1) wall mounted carbon monoxide shown on Maintenance Shop side of the wall in the dotted outline for Add Alternate #3-1 should be a part of Add Alternate #3-1 or base bid.
- Response: The (5) duplex receptacles and (1) wall mounted carbon monoxide shown on Maintenance Shop side of the wall are not part of the Base Bid scope of work. They are part of the scope of work for Add-Alternate 3-1.

END OF ADDENDUM NO. 2

Attachment: #1 – Revised sheet E5.01

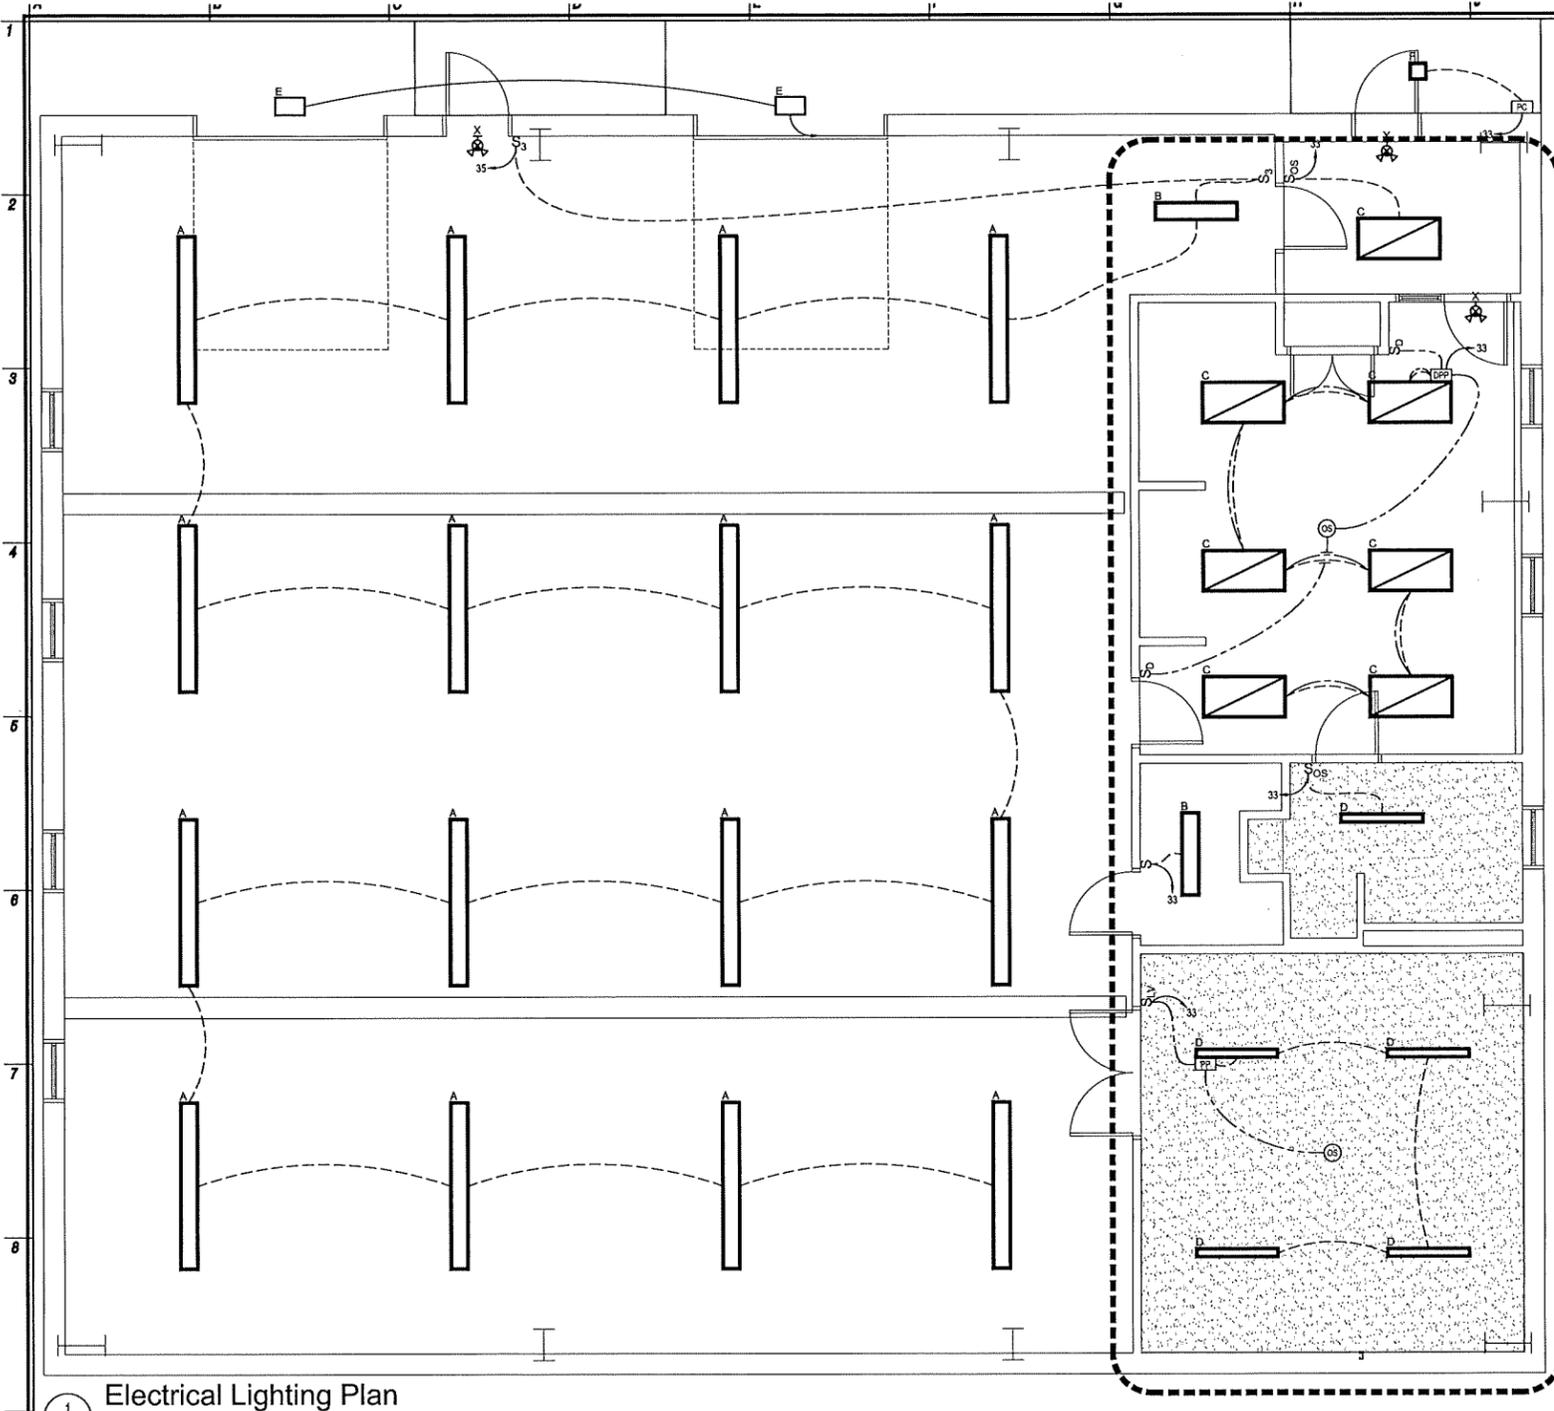

Light Fixture Schedule

SYMBOL	TYPE	MANUF.	MODEL	FIXTURE INFORMATION	VOLT	WATT	MOUNTING	HEIGHT	LED INFORMATION			KEY NOTES
									LUMENS	LPW	CLR	
A	ACUITY LIGHTING	TZLN L96 SMR 1000LMFST IMOLT 35K 80CRI LBHOSZU VH - ZACVH - ZLR L96 ZYM UPL VH R56		"ZLN" LED STRIPLIGHT - 96" - 10,000 NOMINAL LUMENS	UNV.	68	PENDANT	3'-0" BELOW DECK	8881	131	80CRI, 35K	1
B	ACUITY LIGHTING	TZLN L96 SMR 5000LMFST IMOLT 35K 80CRI LBHOSZU VH - ZACVH - ZLR L96 ZYM UPL VH R56		"ZLN" LED STRIPLIGHT - 48" - 5,000 NOMINAL LUMENS	UNV.	34	PENDANT	3'-0" BELOW DECK	4515	133	80CRI, 35K	1
C	ACUITY LIGHTING	ZBLT4 48L ADP EZ1 LP835		"BLT" SERIES 2x4 - 4,800 NOMINAL LUMENS	UNV.	38	CLG. RECESSED	N/A	4960	131	80CRI, 35K	
D	ACUITY LIGHTING	BLWP4 48L ADP EZ1 LP835		"BLWP" 4' LOW PROFILE LED WRAPAROUND - 4,800 NOMINAL LUMENS	UNV.	40	CLG. SURFACE	N/A	5137	128	80CRI, 35K	
E	ACUITY LIGHTING	WSTLED P1 40K W/MOLT PIR1FC3V COLOR		"WST" LED ARCHITECTURAL WALL SCONCE W/ INTEGRAL PHOTOCELL AND OCC SENSOR	UNV.	12	WALL SURFACE	12'-6" A.F.G.	1529	127	80CRI, 40K	2
F	ACUITY LIGHTING	CNYLED P0 40K MOLT WH - CNYBCP		"CNYLED" LED CANOPYCEILING LUMINAIRE	UNV.	27	CLG. SURFACE	N/A	3500	130	80CRI, 40K	3
X	ACUITY LIGHTING	LH2MLED R		"QUANTUM" COMBINATION EXTREMURGENCY LIGHTING FIXTURE	UNV.	4	WALL SURFACE	12" ABOVE DOOR	N/A			4

Key Notes
 1. WITH PRE-WIRED OCCUPANCY SENSOR, AIRCRAFT CABLE HANGERS, AND SYMMETRICAL REFLECTOR WITH UPLIGHTING.
 2. PHOTOCELL OPERATION ENABLED @ 1FC. RAMP UP TIME ON SENSING MOTION - 3 SEC, DWELL TIME AT 100% OUTPUT - 5 MIN, RAMP DOWN TIME AT NO MOTION - 5 MIN, DIMMED STATE - 37%
 3. CONNECT TO PHOTOCELL FOR DUSK TO DAWN OPERATION.
 4. CONNECT TO LINE SIDE OF SWITCHING/POWER PACK OF AREA LIGHTING.

Lighting Symbol Legend

- S₃ 120VAC, SINGLE POLE TOGGLE SWITCH - "3" INDICATES 3 WAY SWITCHING.
- S₀₅ 120VAC, WALL MOUNT COMBINATION OCCUPANCY SENSOR/MOMENTARY CONTACT SWITCH.
- S₀ 120VAC, 0-10V MOMENTARY CONTACT/ DIMMER SWITCH
- S₁ 120VAC, 0-10V DIMMER SWITCH
- DP POWER PACK WITH 0-10V DIMMING OUTPUT
- PC PHOTOCELL
- POWER & CONTROL/SIGNAL MC CABLE (120VAC & 0-10V), SOUTH WIRE MC-PCS DUO OR EQUAL.
- CLASS 2 LOW VOLTAGE CABLE
- 120VAC CABLE
- 120VAC HOMERUN

ADD ALTERNATE #1 REFER TO SPECIFICATION SECTION 012300 FOR ADDITIONAL INFORMATION

1
E2.01 1/4" = 1'-0"

Date: 7/8/21
 Checker: BH
 Drawn: MH
MICHAEL J. MCGOVERN, R.A.
 REGISTERED ARCHITECT
 License No. 022257-1

Revisions:
 1
 ADDendum 1
 2/9/22

UNAUTHORIZED REPRODUCTION OR ALTERATION OF THIS DOCUMENT IS A VIOLATION OF SECTION 2209 OF THE NEW YORK STATE EDUCATION LAW. THESE DOCUMENTS REMAIN THE EXCLUSIVE PROPERTY OF THE ENGINEER AND MAY NOT BE USED FOR ANY PURPOSE WHATSOEVER WITHOUT THE WRITTEN CONSENT OF THE ENGINEER.

LAN ASSOCIATES
 engineering • planning • architecture • surveying
 252 MAIN STREET, GOSHEN, NEW YORK 10924 (845)815-0350

Electrical Lighting Plan
 NEW MAINTENANCE BUILDING
 MOUNT PLEASANT CENTRAL SCHOOL DISTRICT
 825 WESTLAKE DRIVE
 THORNWOOD, NY 10594

SED PROJECT #66-08-01-06-3-012-001

Job No. 4,1449.02

444902ESQ1

E5.01